





EXISTING WEST ELEVATION - 1:100

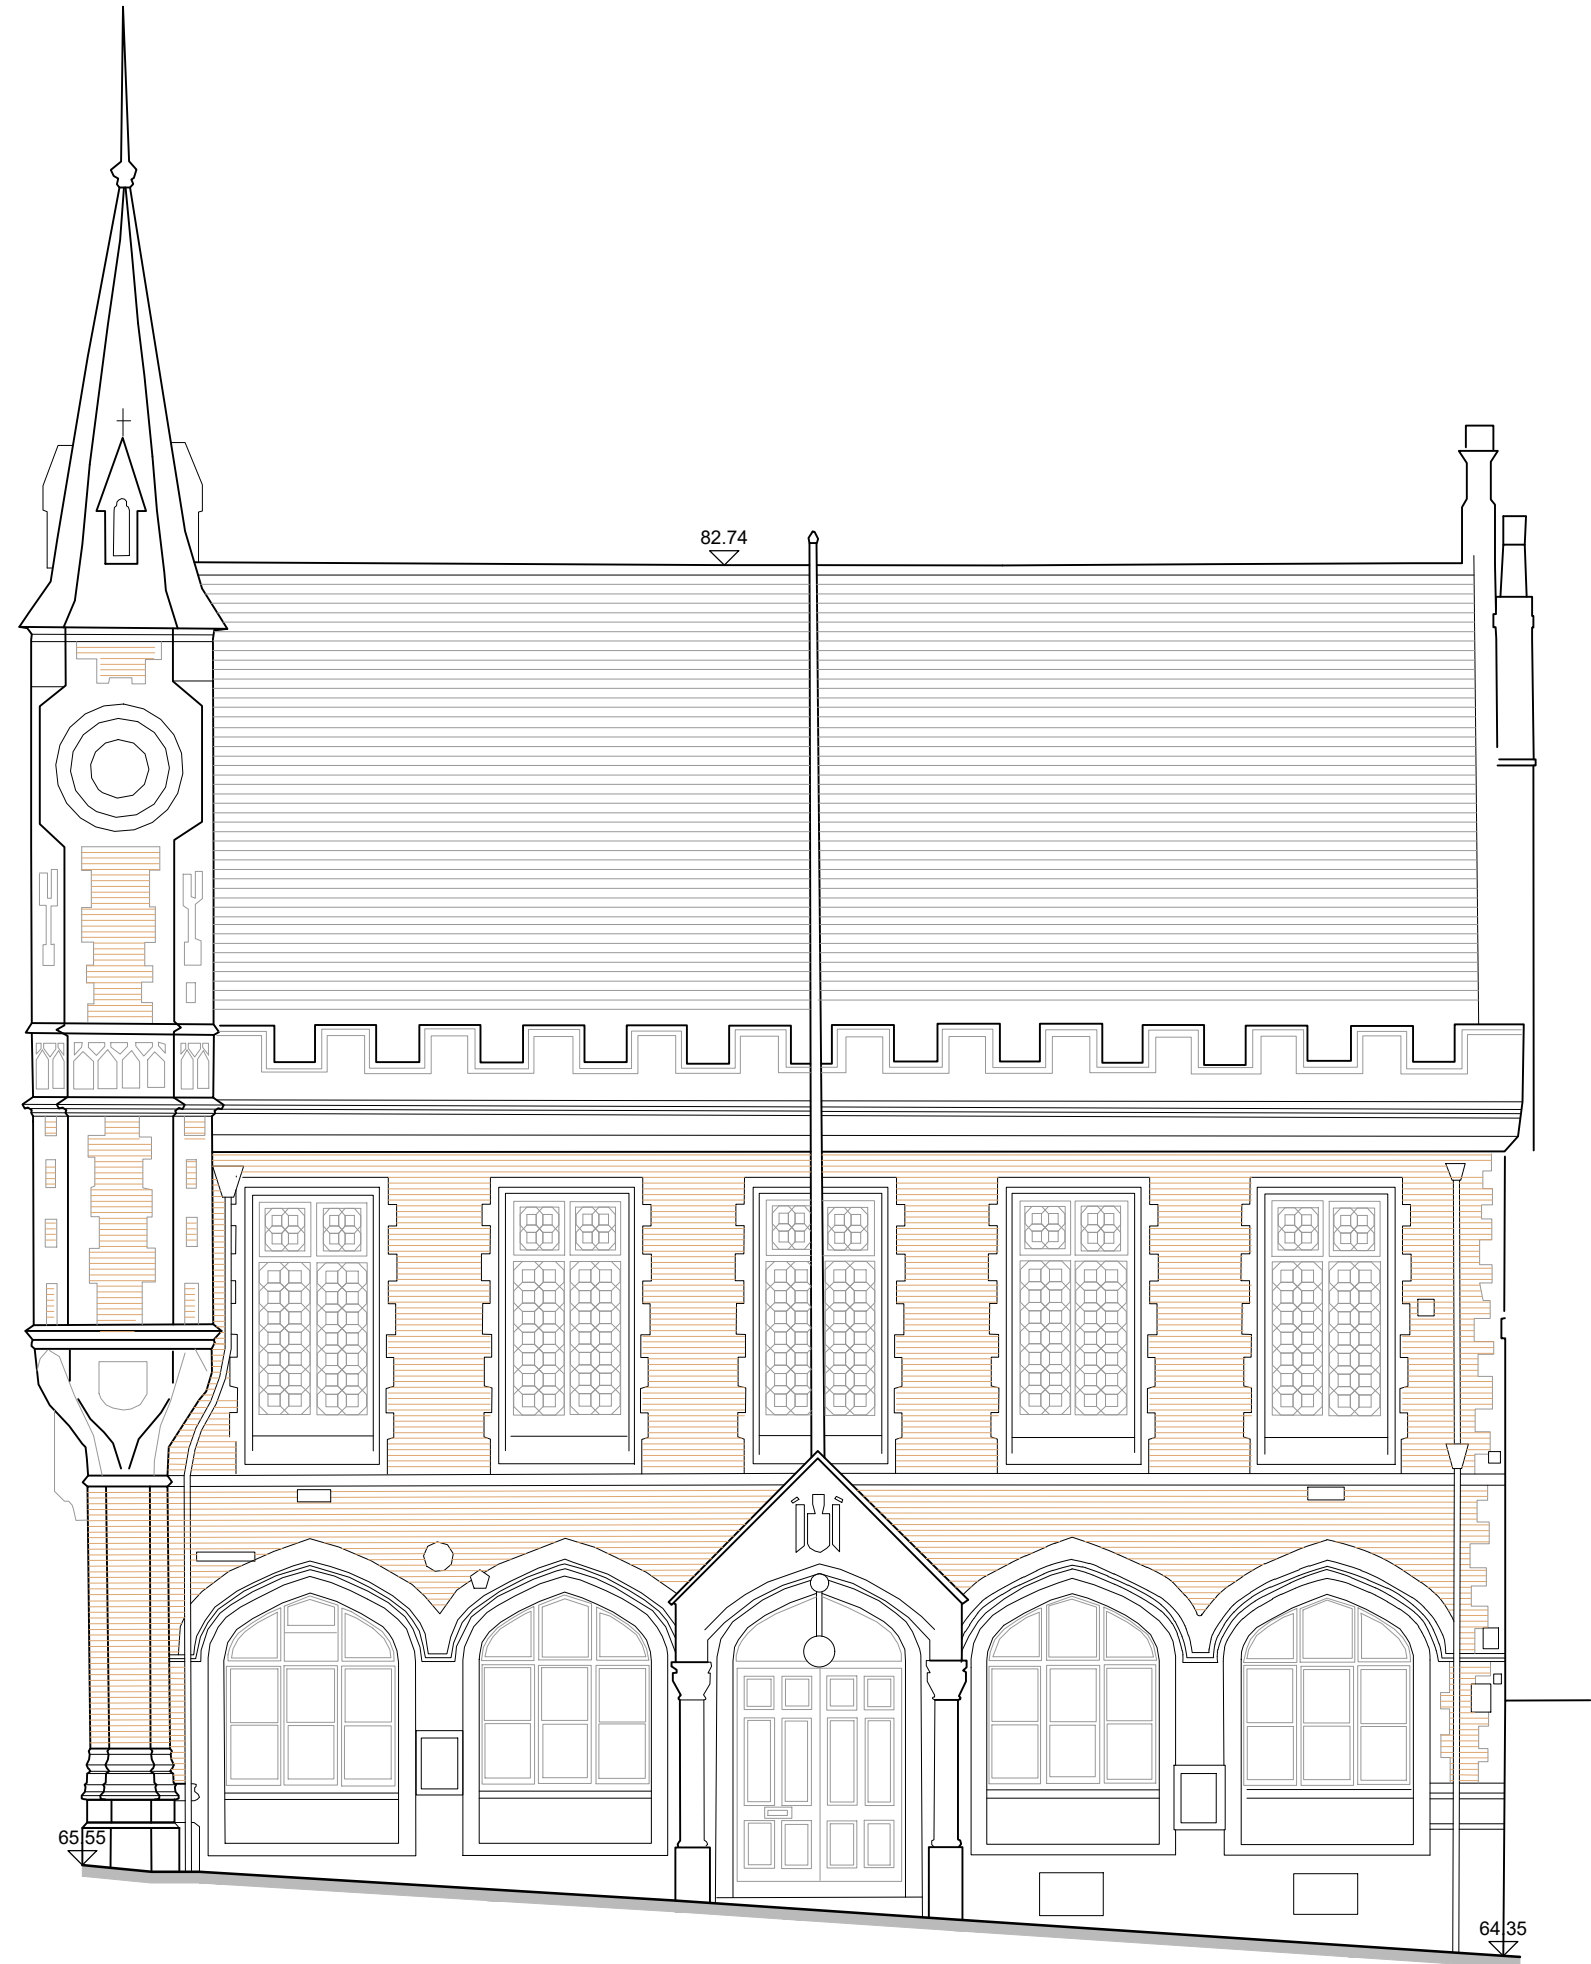

EXISTING SOUTH ELEVATION - 1:100

 

**CRICKMAY
STARK
ARCHITECTS**

13-14 Princes Street
Dorchester
Dorset
DT1 1TW
T 01305 262636
E info@crickmaystark.co.uk
www.crickmaystark.co.uk

TOWN HALL REMODELLING
CORN EXCHANGE, DORCHESTER
FOR
DORCHESTER TOWN COUNCIL

SURVEY
EXISTING ELEVATIONS

SCALE 1:100 @ A1
DATE FEBRUARY 2023
DRAWN R OBORNE

22/86/S2

-