


SECOND FLOOR


Chartford Architects
Tech Art Studios Perth 01872-870077

This architectural floor plan shows the layout of an auditorium and its adjacent rooms. The central feature is the **AUDITORIUM**, which has a large, sloped seating area with rows of seats. The stage area is at the top of the plan, with a label "edge of floor slab" indicating a boundary. To the right of the auditorium are the **MEETING ROOM** and the **ASSEMBLY ROOM**. The assembly room includes **male** and **female** toilets. A **STAIR** is located near the meeting room. To the left of the auditorium, there are two **STAIR** areas and a large open space with several small, dark, cross-shaped symbols. The plan also includes various room numbers (e.g., D101, D102, D103, D104, D105, D106, D107, D108, D109, D110, D111, D112, D113, D114, D115, D116, D117, D118, D119, D120, D121, D122, D123, D124, D125) and a label "FLY TOWER" at the top. The overall layout is detailed, showing walls, doors, and furniture.

Scale 1:200
dwg. no. A/L(20)3E
date: 18 May 1995

Rev E Mezz lobbies amended 140597
Rev D Dimensions added 090996
Rev C Setting out issue 310796
Rev B Minor Amendments 120995
Rev A Cat ladder accesses &
lighting perches added 180595
CITY HALL FOR CORNWALL
PROPOSAL - LIGHTING GALLERY

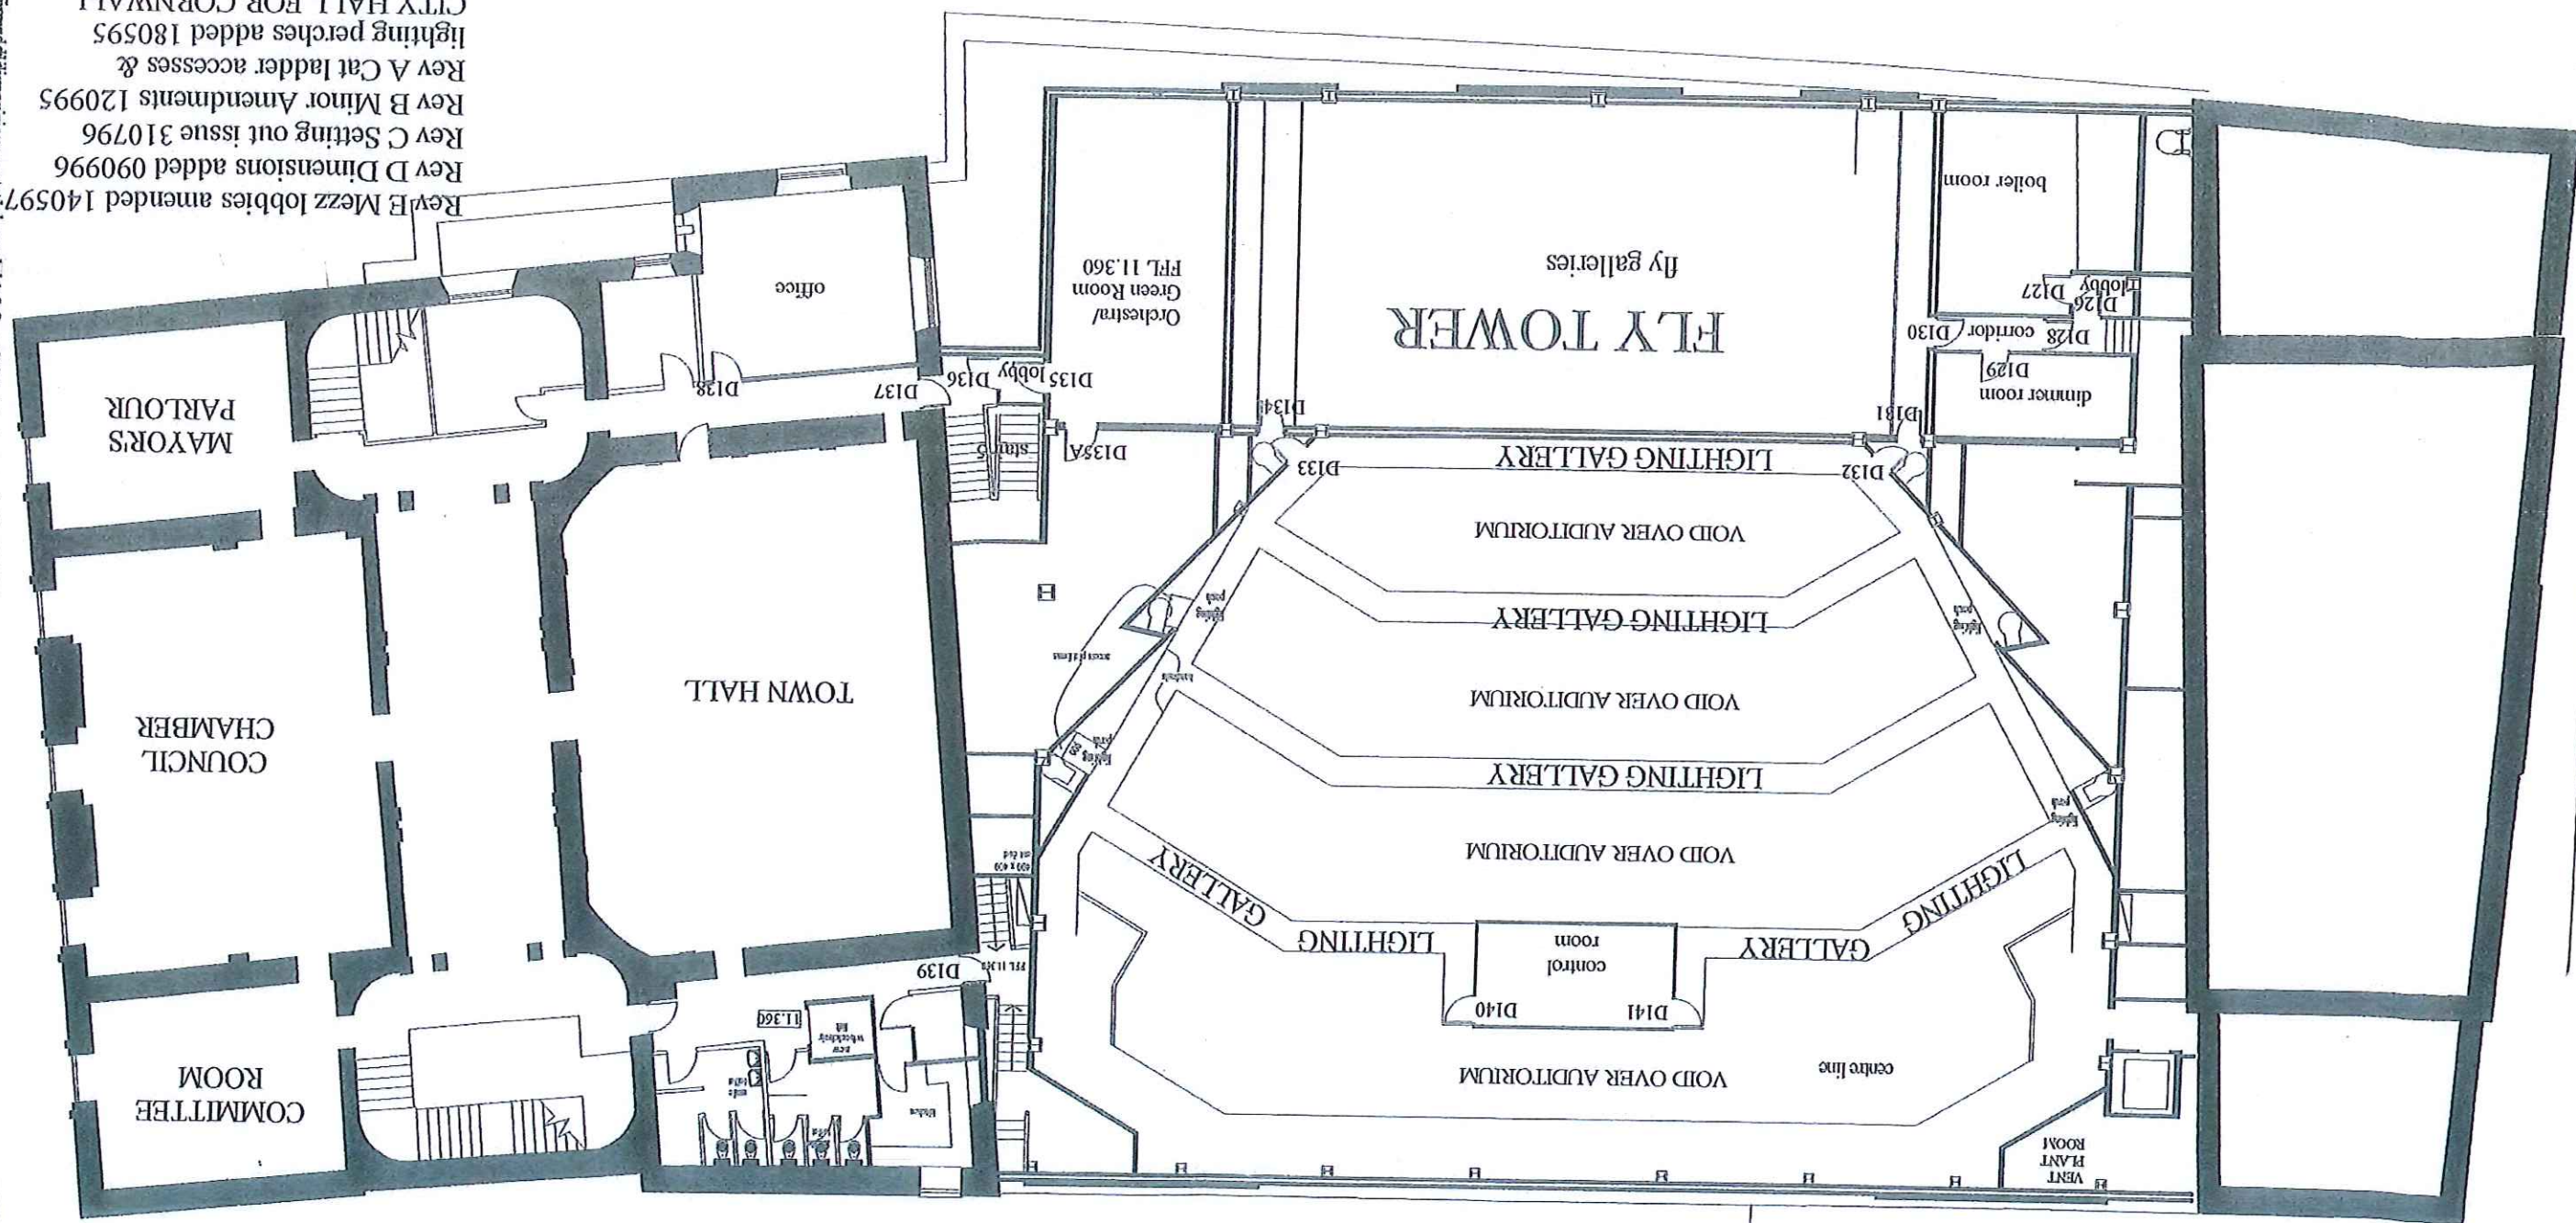

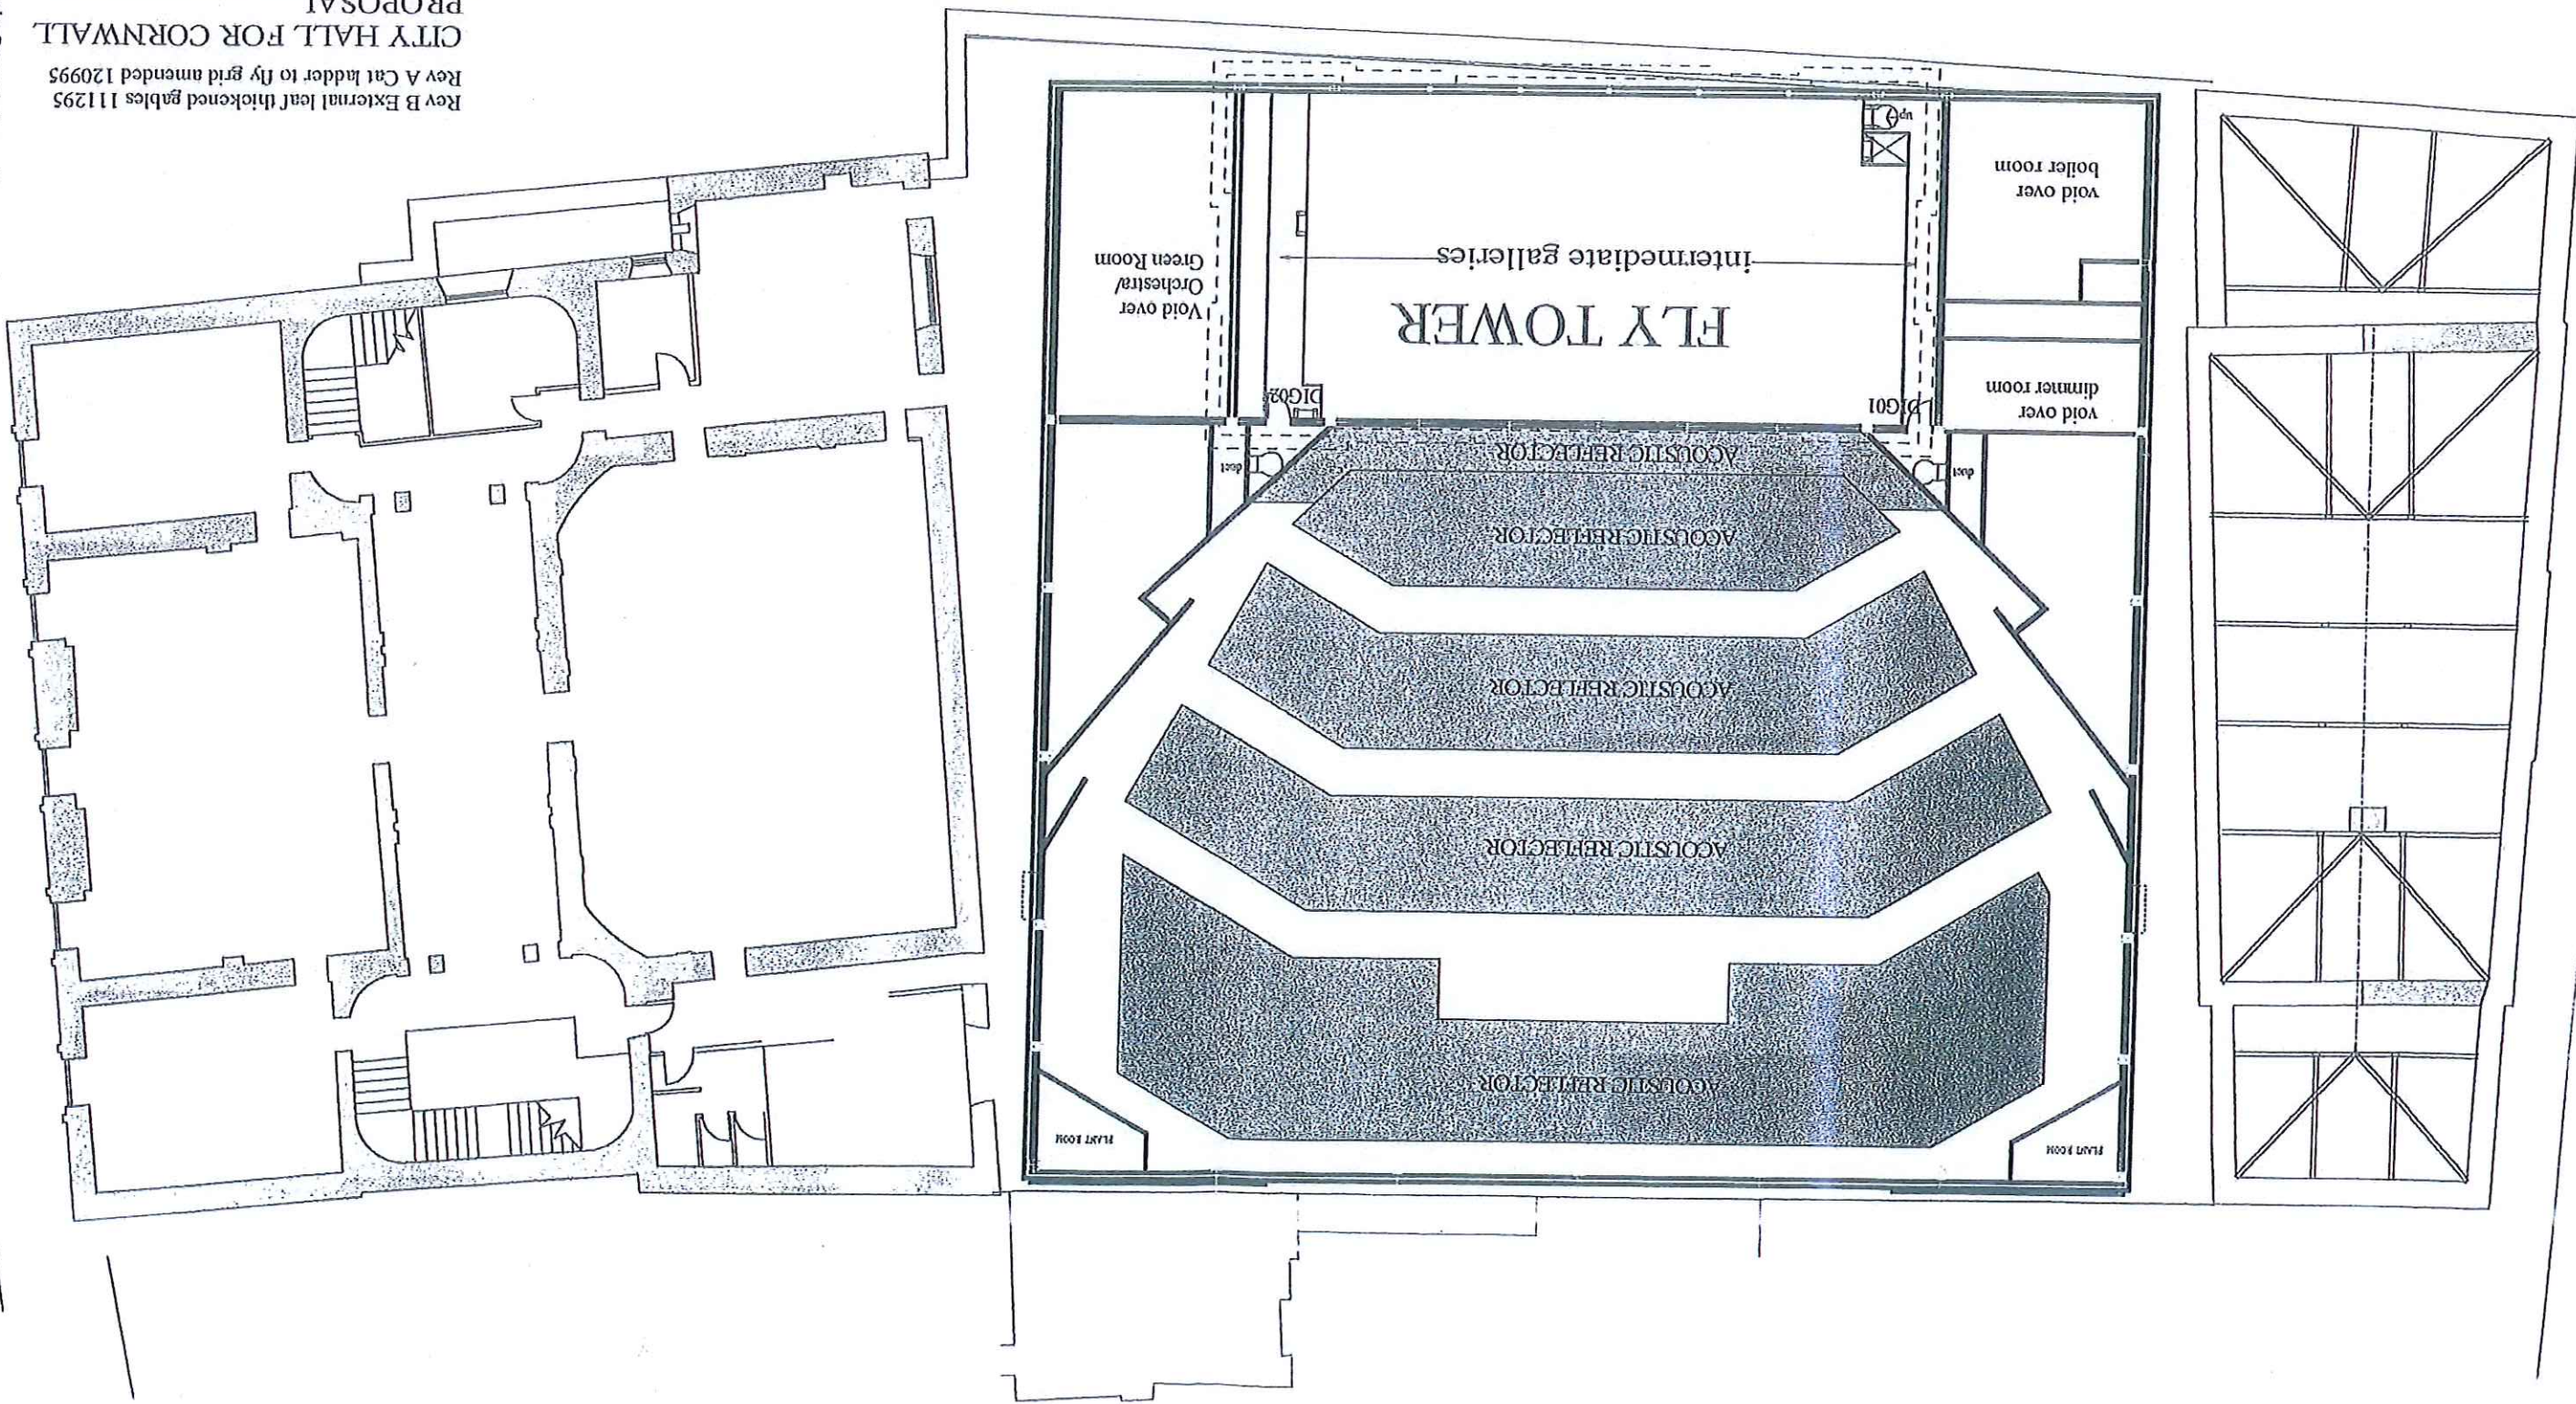


INTERMEDIATE GALLERY

PROPOSAL
CITY HALL FOR CORNWALL
Rev A Cat ladder to fly grid amended 1120995
Rev B External leaf thickened gables 111295

Scale 1:200
dwg. no. A/L(20)4B
date: 18 May 1995



HALL FOR CORNWALL SECTION THEATRE MODE 3

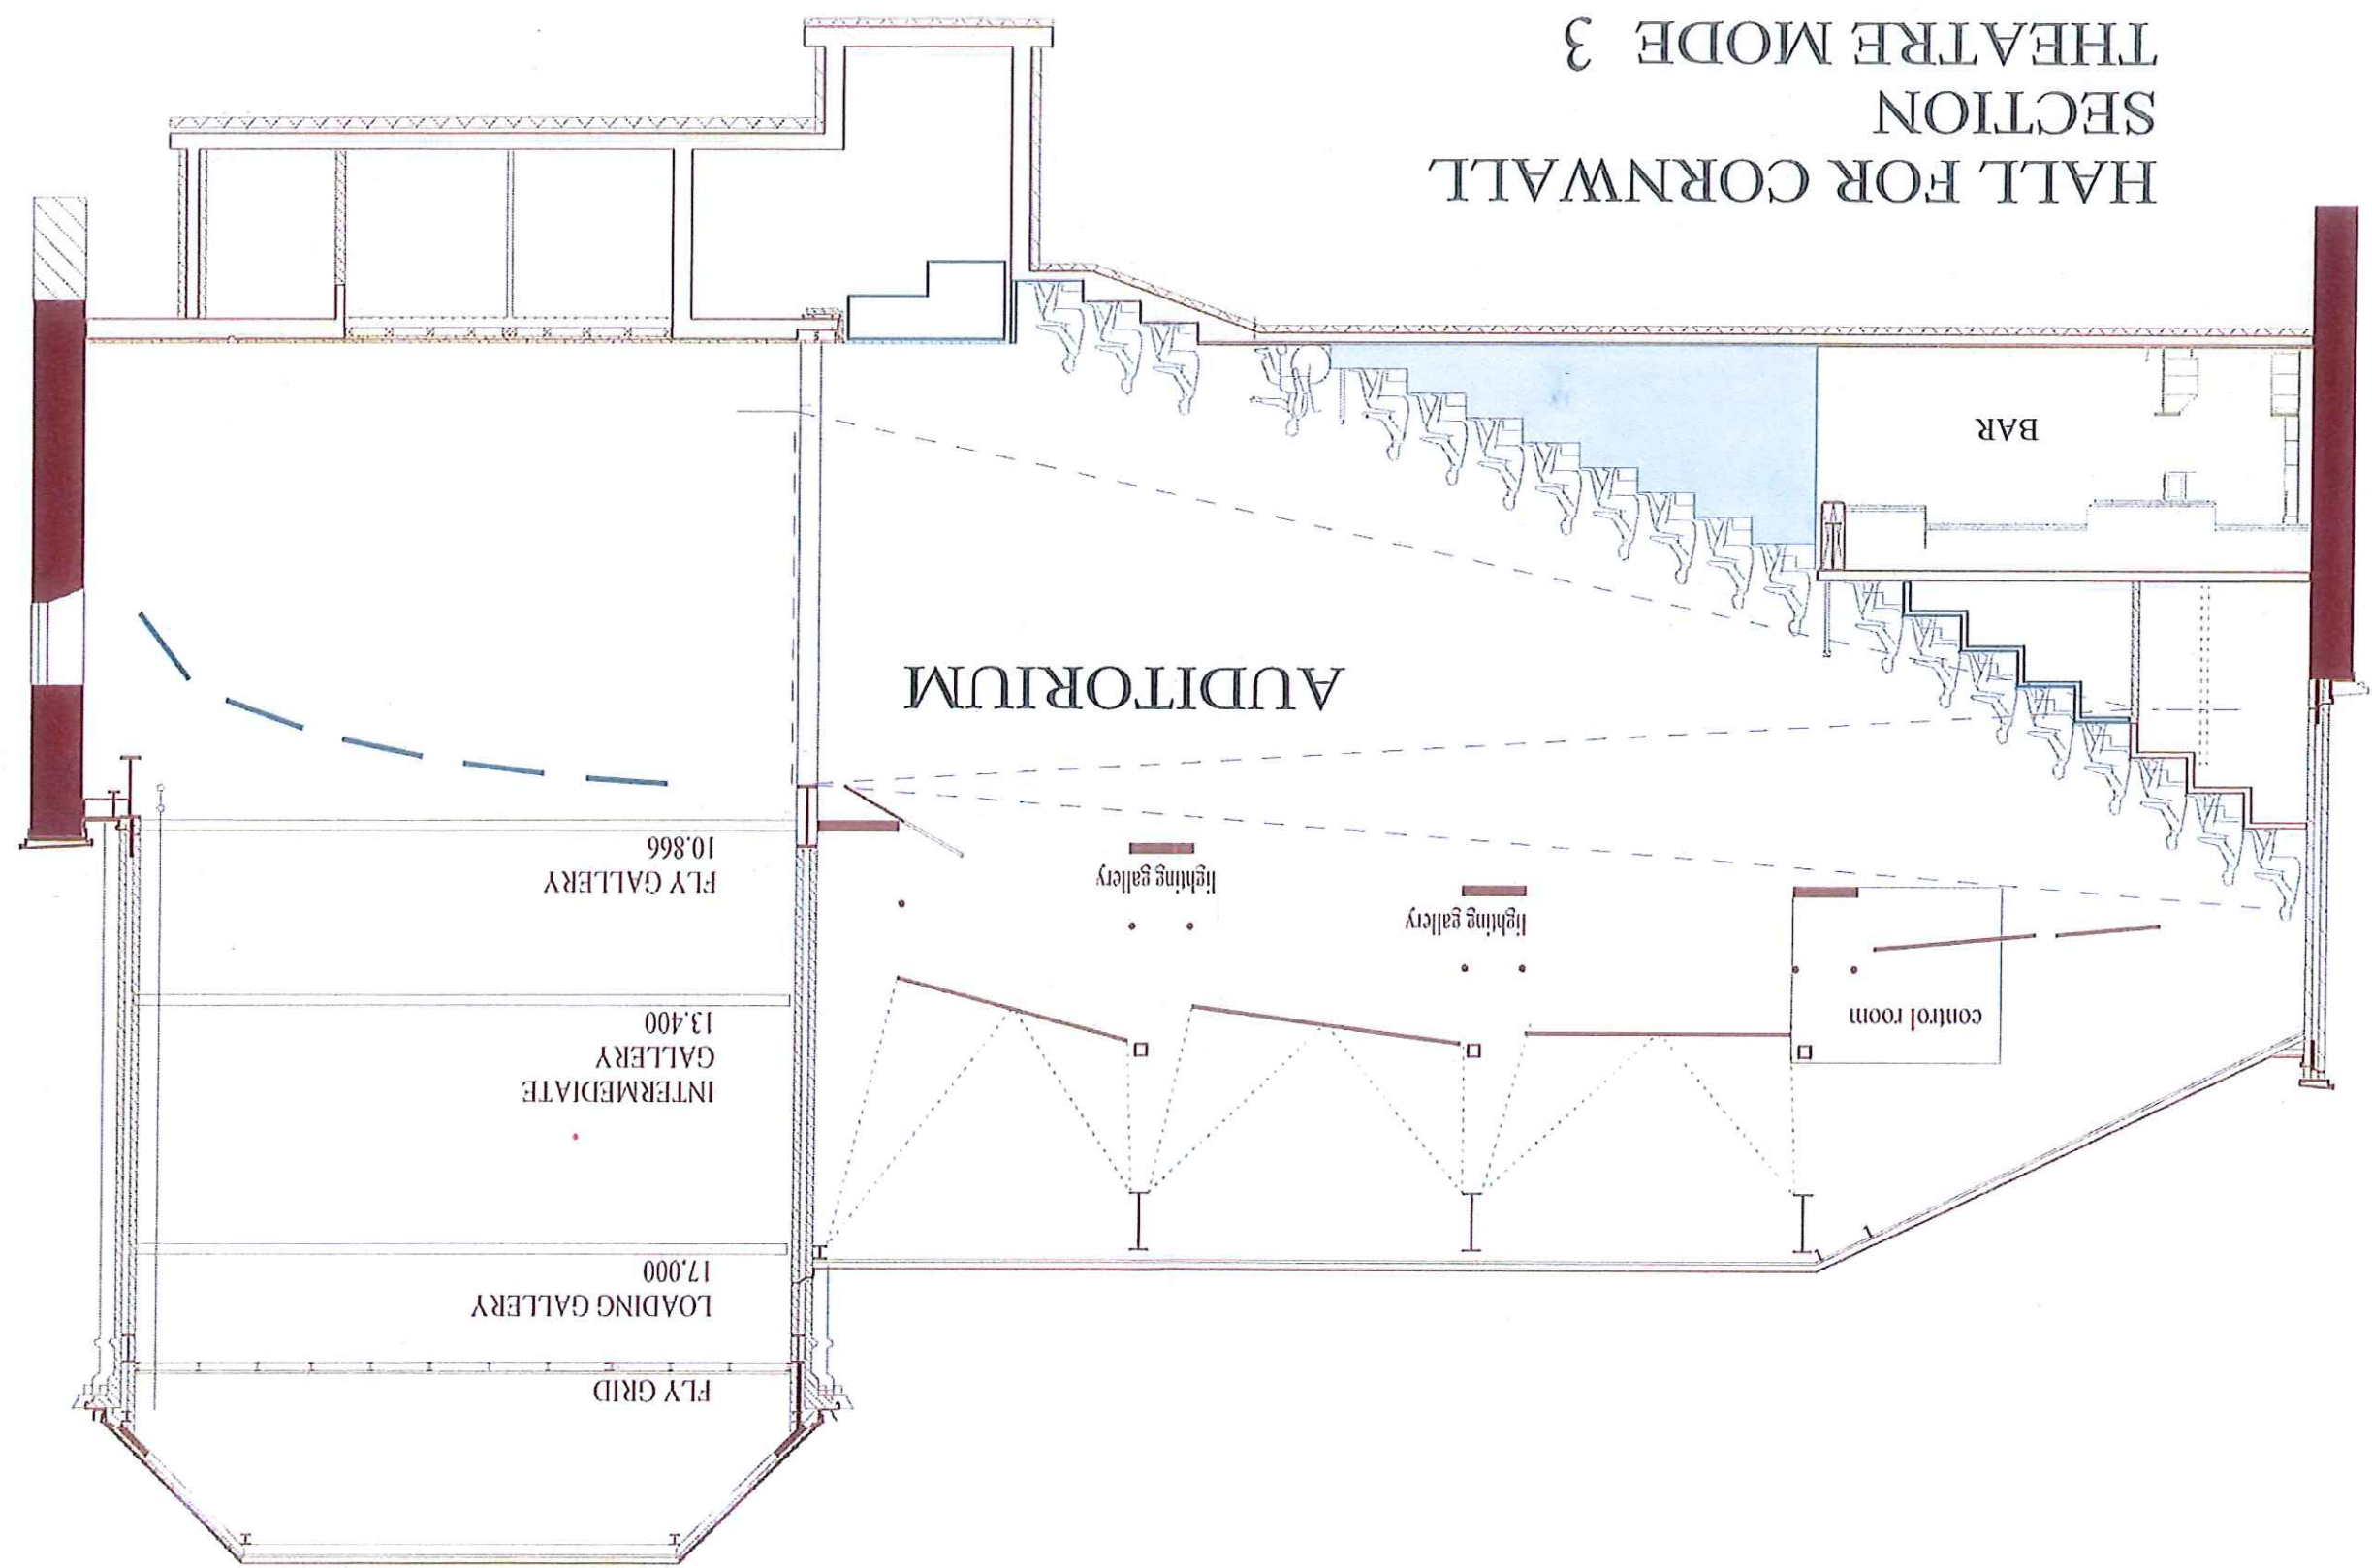

Rev B Setting out issue 010896
Rev A Projection Room added 260995
CITY HALL FOR CORNWALL
PROPOSAL - SECTION BB
Scale 1:100
dwg. no. A/L(20)6B
010595

This drawing is copyright. Do not scale. Only figured dimensions are to be worked from. Contractor must check all drawings on site. Any discrepancies must be reported to the architect before pi