


DO NOT SCALE

© Crown Copyright and database rights 2012  
Ordnance Survey 100021668



Notes

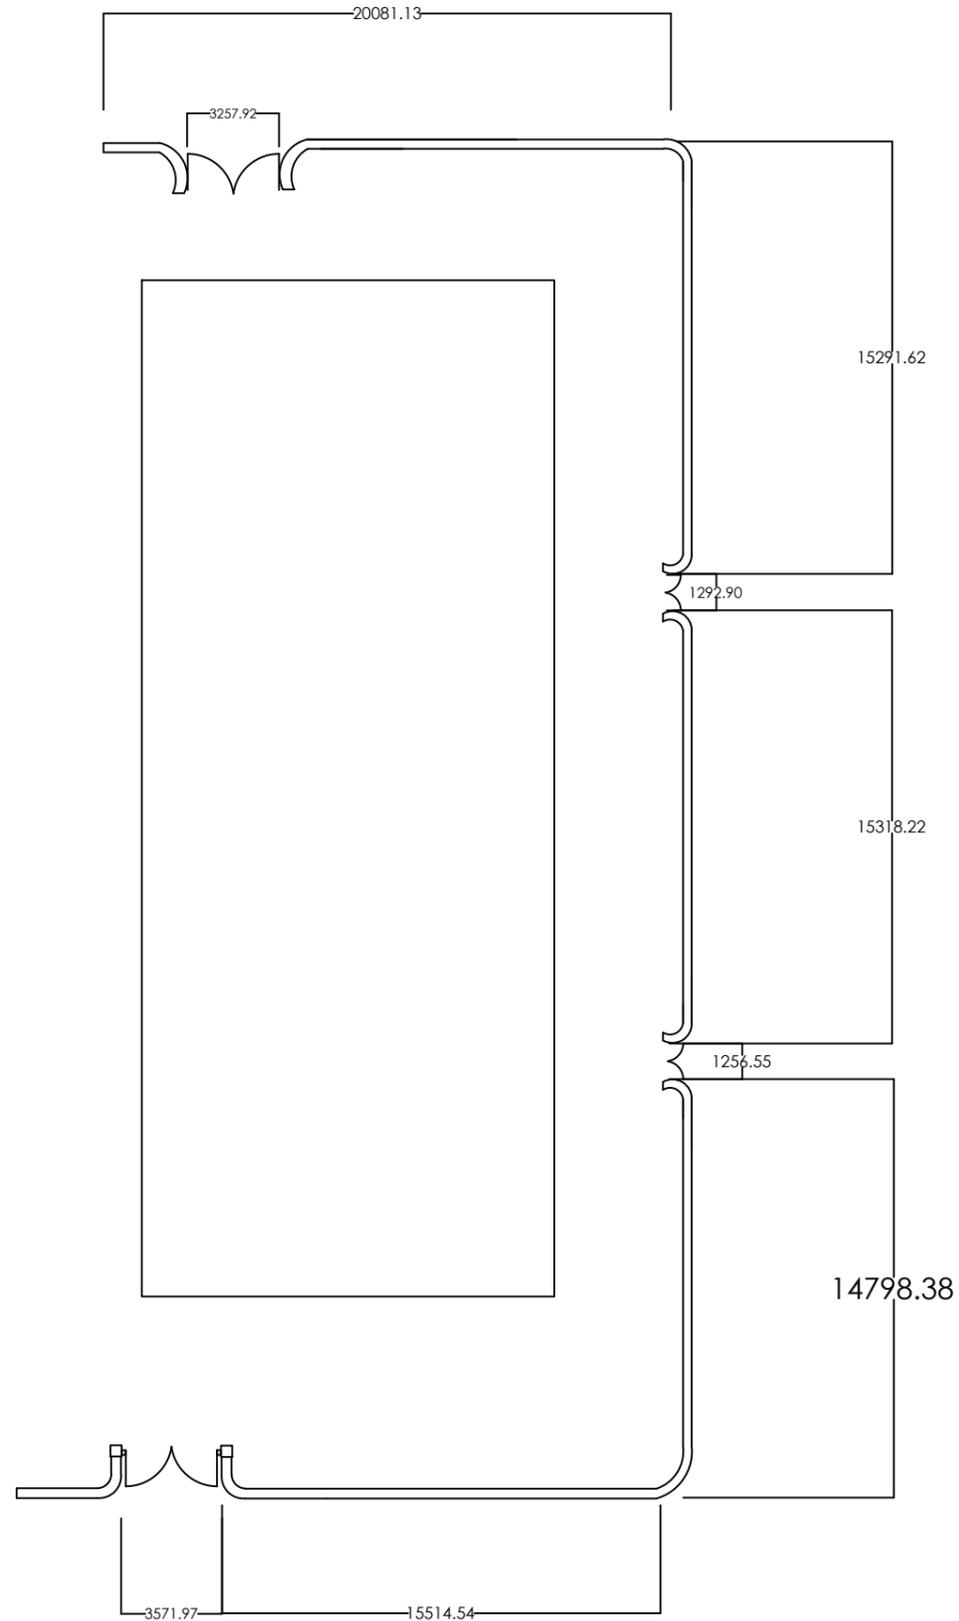

# Existing Floor plan

Rev	Description	By	Date	Chk


**DEPARTMENT OF TRANSPORTATION AND HIGHWAYS**  
 Traffic & Transportation Policy Service  
 The Royal Borough of Kensington and Chelsea  
 Town Hall, Hornton Street, London, W8 7NX  
 Telephone: (020) 7361 3374  
 Fax: (020) 7361 2796

Project  
**HUNTER HOUSE**

Title  
Planning Permission to renew brickwall fence  
Existing floor plan

Scale 1:250	Drawn Date	FA Date	Checked Date	DD Date	<b>A3</b>
Drawing Number <b>FA145</b>				Rev	

Cad File :