




East Elevation

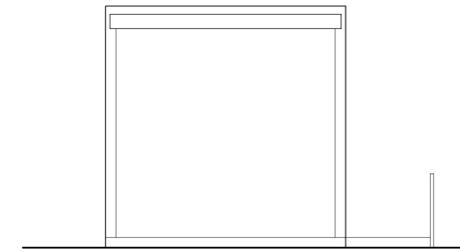

North Elevation

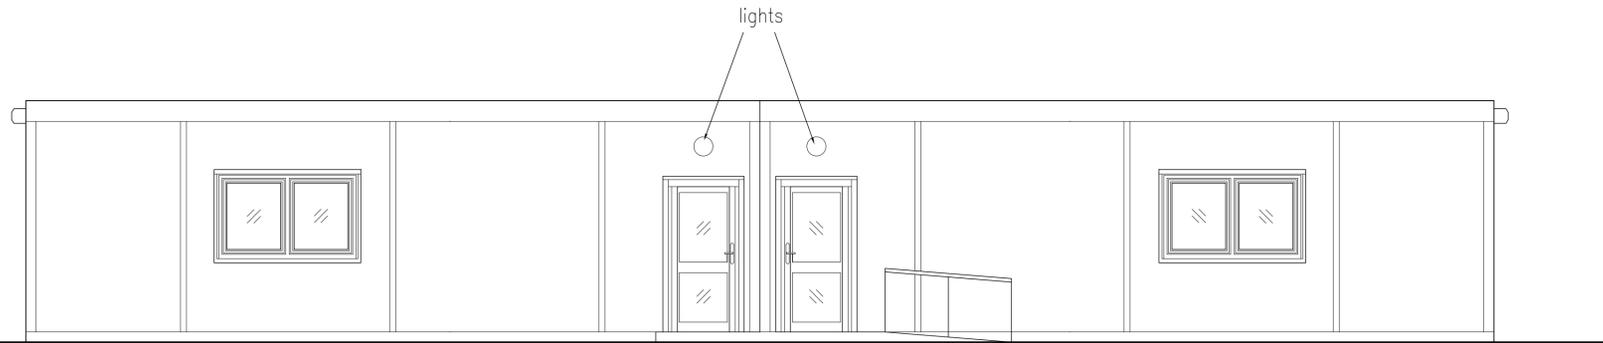

West Elevation

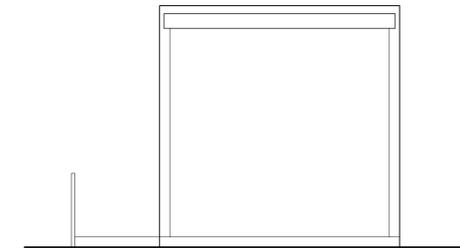


South Elevation




Roof Plan

Materials:

- 1 EXTERNAL WALLS: sheet steel with proprietary factory applied paint finish in light grey
- 2 WINDOWS: PVCu with double glazing
- 3 EXTERNAL DOORS: composite panels with factory applied paint finish
- 4 ACCESS RAMPS / STAIRS: treated timber
- 5 ROOF: grey single ply membrane

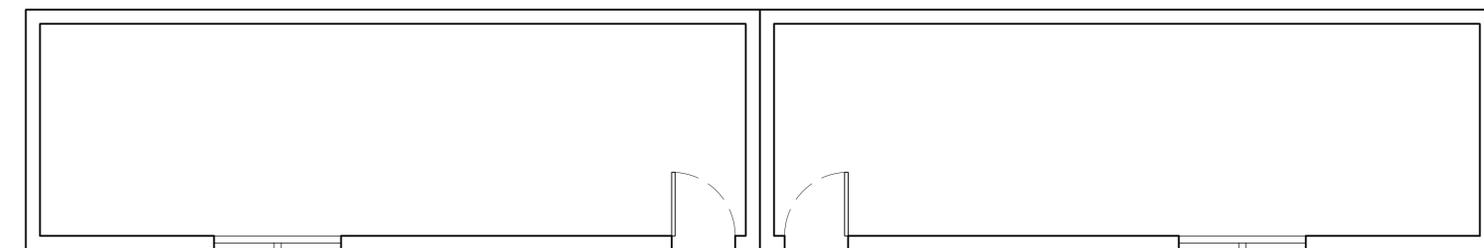

Floor Plan

 

mackenzie wheeler

ARCHITECTS & DESIGNERS
 Embankment Studios The Embankment Putney
 London SW15 1LB

T +44 (0)20 8785 5000 F +44 (0)20 8785 5001

Client
TURNER & TOWNSEND

Project
 CHICHESTER FREE SCHOOL
 VINNETROW BUSINESS PARK
 SUMMER 2016 WORKS

Drawing
**CHANGING ROOMS
 AS PROPOSED**

Drawing No.	Rev
1185/P3/040	

Scale	Size	Drawn	Date
1:50	A1	PG	Apr 16

ALL DIMENSIONS, SETTING OUT AND LEVELS MUST BE CHECKED ON SITE AND NOT SCALED OFF THIS DRAWING BEFORE ORDERING AND STARTING WORK ON SITE
 © MACKENZIE WHEELER