


FLEET AIR ARM MUSEUM.

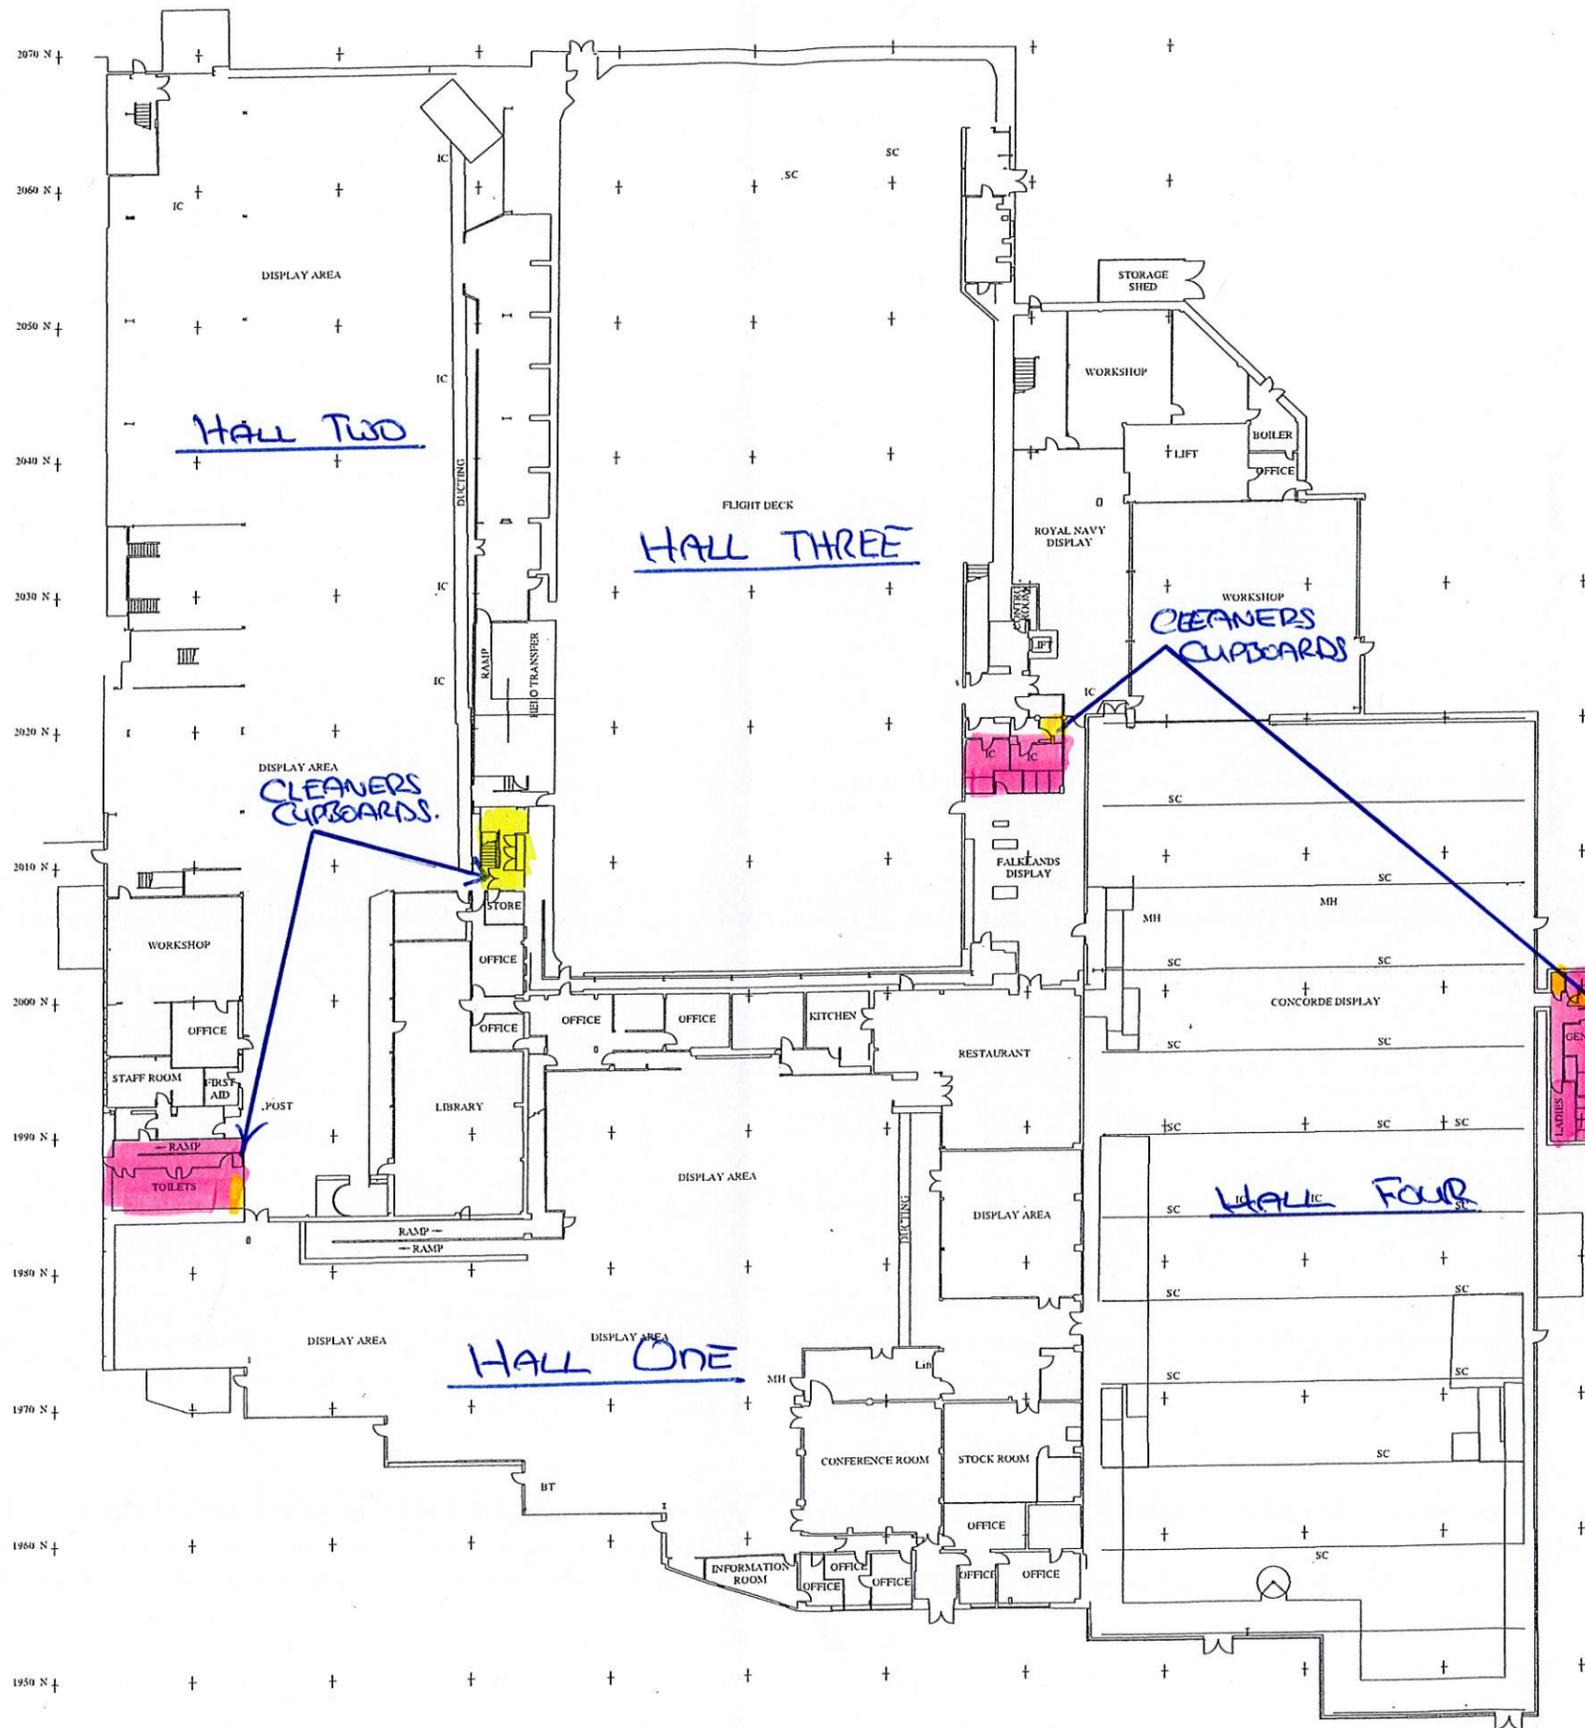

- Toilets
 - CLEANERS CUPBOARDS

PROJECT TITLE

Updating Building Survey At : Fleet Air Arm Museum, RNAS Yeovilton, Ilchester, Somerset.



TIMOTHY A.G. M^{AC}BEAN
 D.Arch.(Hons), Dip.Arch.Cons.R.I.B.A.
 Chartered Architect

'Georgian House'
 Greenhill
 Sherborne
 Dorset, DT9 4EP
 01935 814955

Existing Ground Floor Plan

SCALE 1:250

DWG NO

DRAWN

S/2488/1.0

DATE July 2017