



PROPOSED SECTION AA

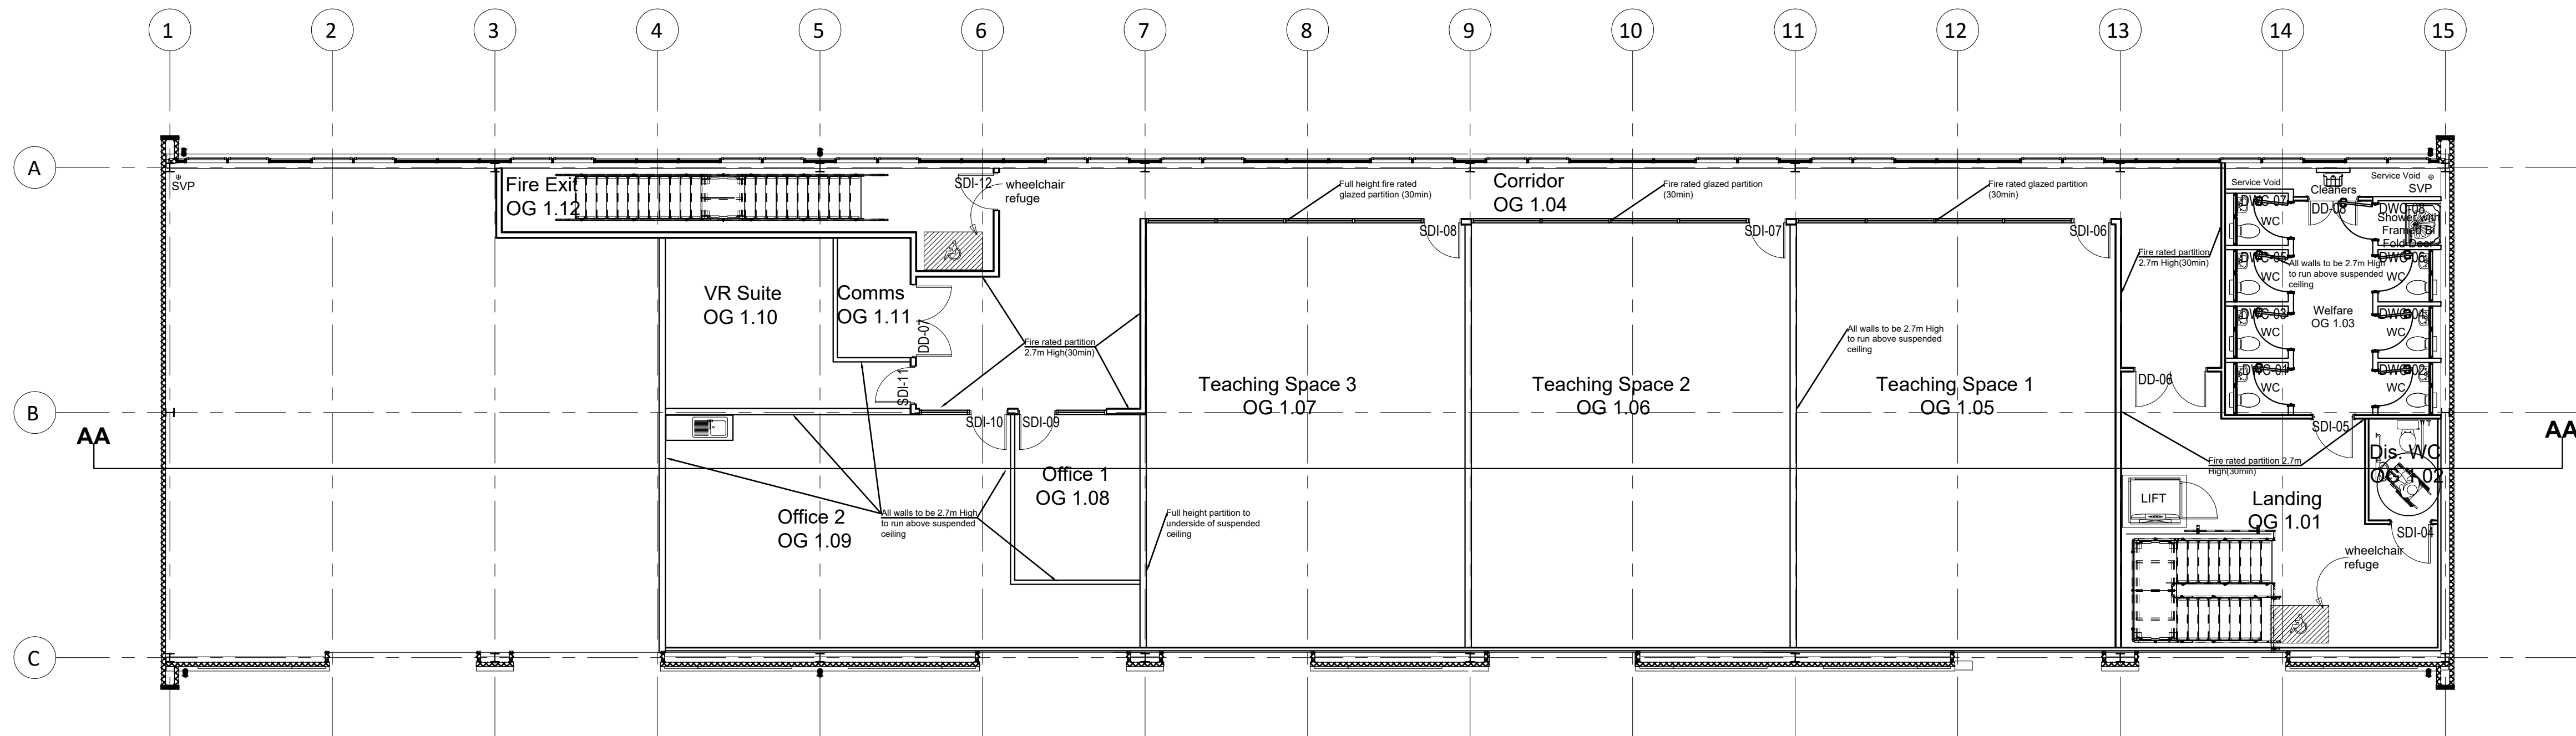

PROPOSED FIRST FLOOR

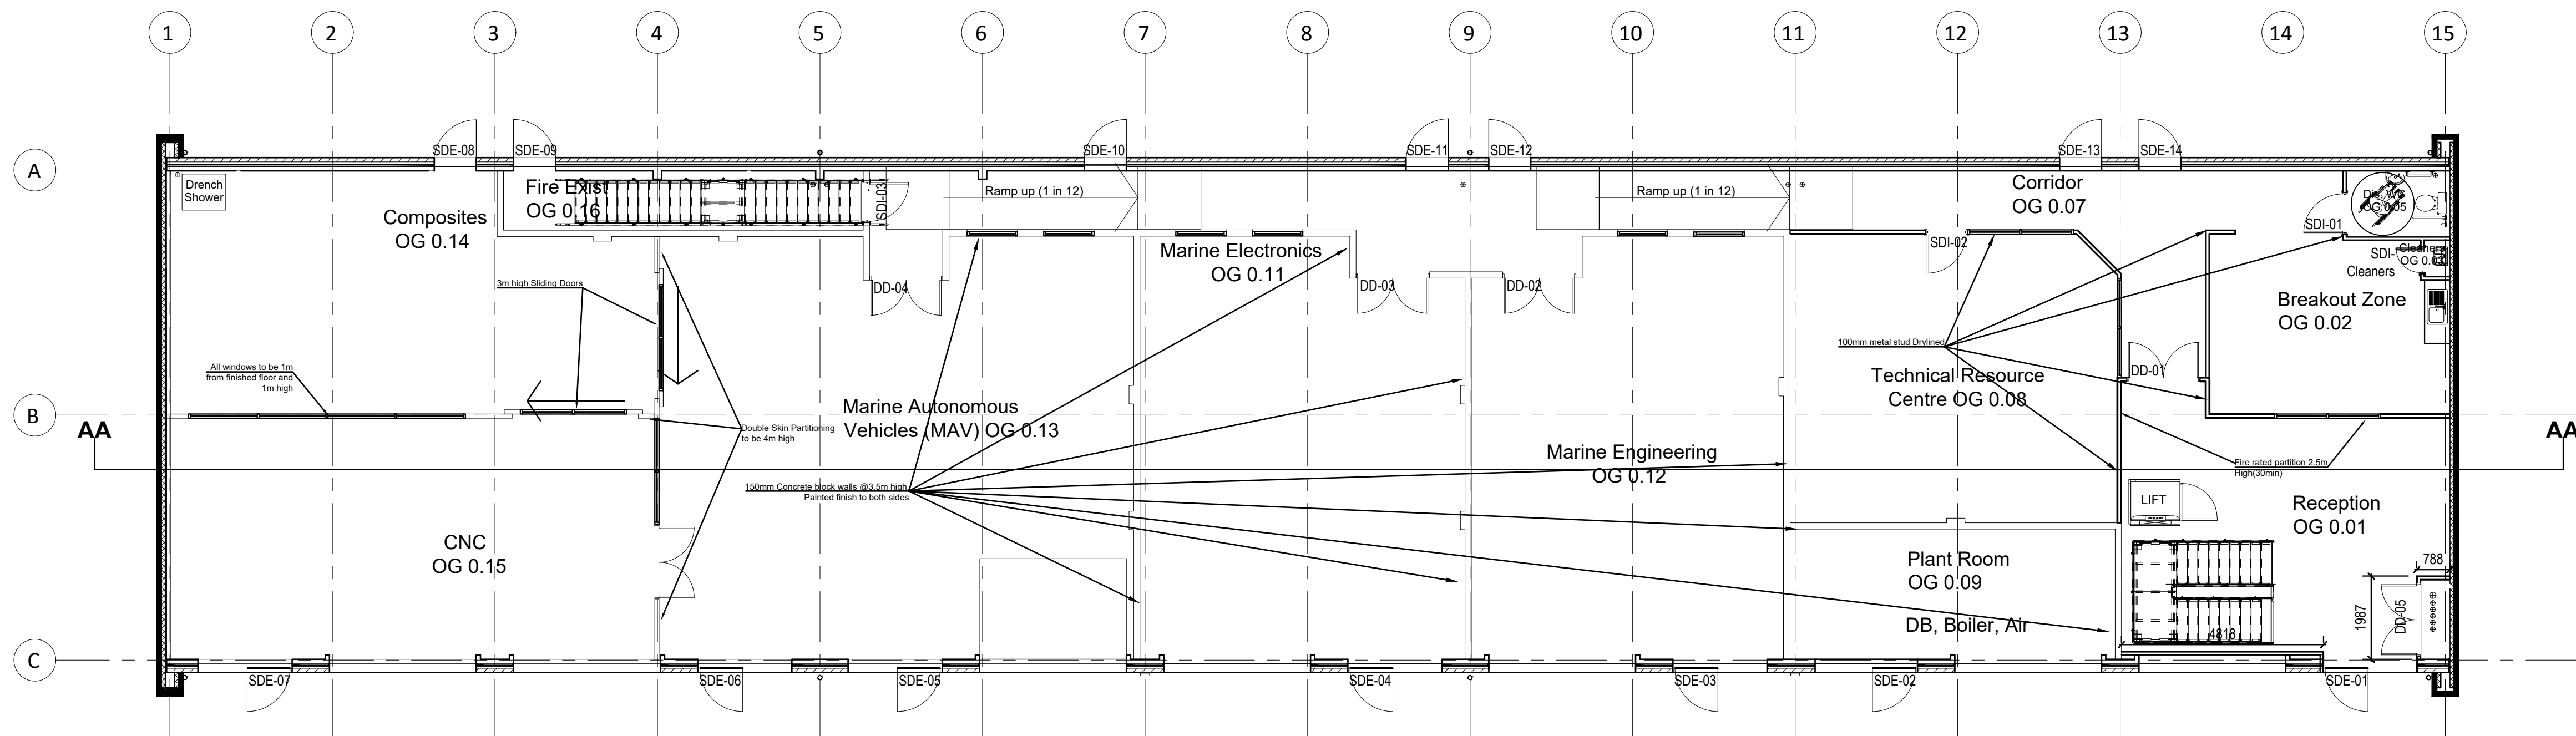

PROPOSED GROUND FLOOR

18/09/20 - Approved plan

Date Rev Description


DO NOT SCALE: ALL DIMENSIONS TO BE CHECKED ON SITE AND VERIFIED PRIOR TO COMMENCING WORK/MANUFACTURE. ANY DISCREPANCIES TO BE REPORTED TO THE OFFICE.  
THIS DRAWING IS PROTECTED BY COPYRIGHT. IT MAY NOT BE PRODUCED IN ANY FORM OR BY ANY MEANS FOR ANY PURPOSE WITHOUT THE WRITTEN PERMISSION OF OWNER.

TENDER DRAWING




Title:  
Proposed Plan for;  
General Layouts & Section  
City College Plymouth  
Oceansgate Building 1.6, Units 6-12  
10 Vivid Approach  
Plymouth  
PL1 4RW

Date: 02/20 Drawing No: CCP-OG-FO-01  
Scale: 1:100@ A1 Drawn: G Parry Rev: -

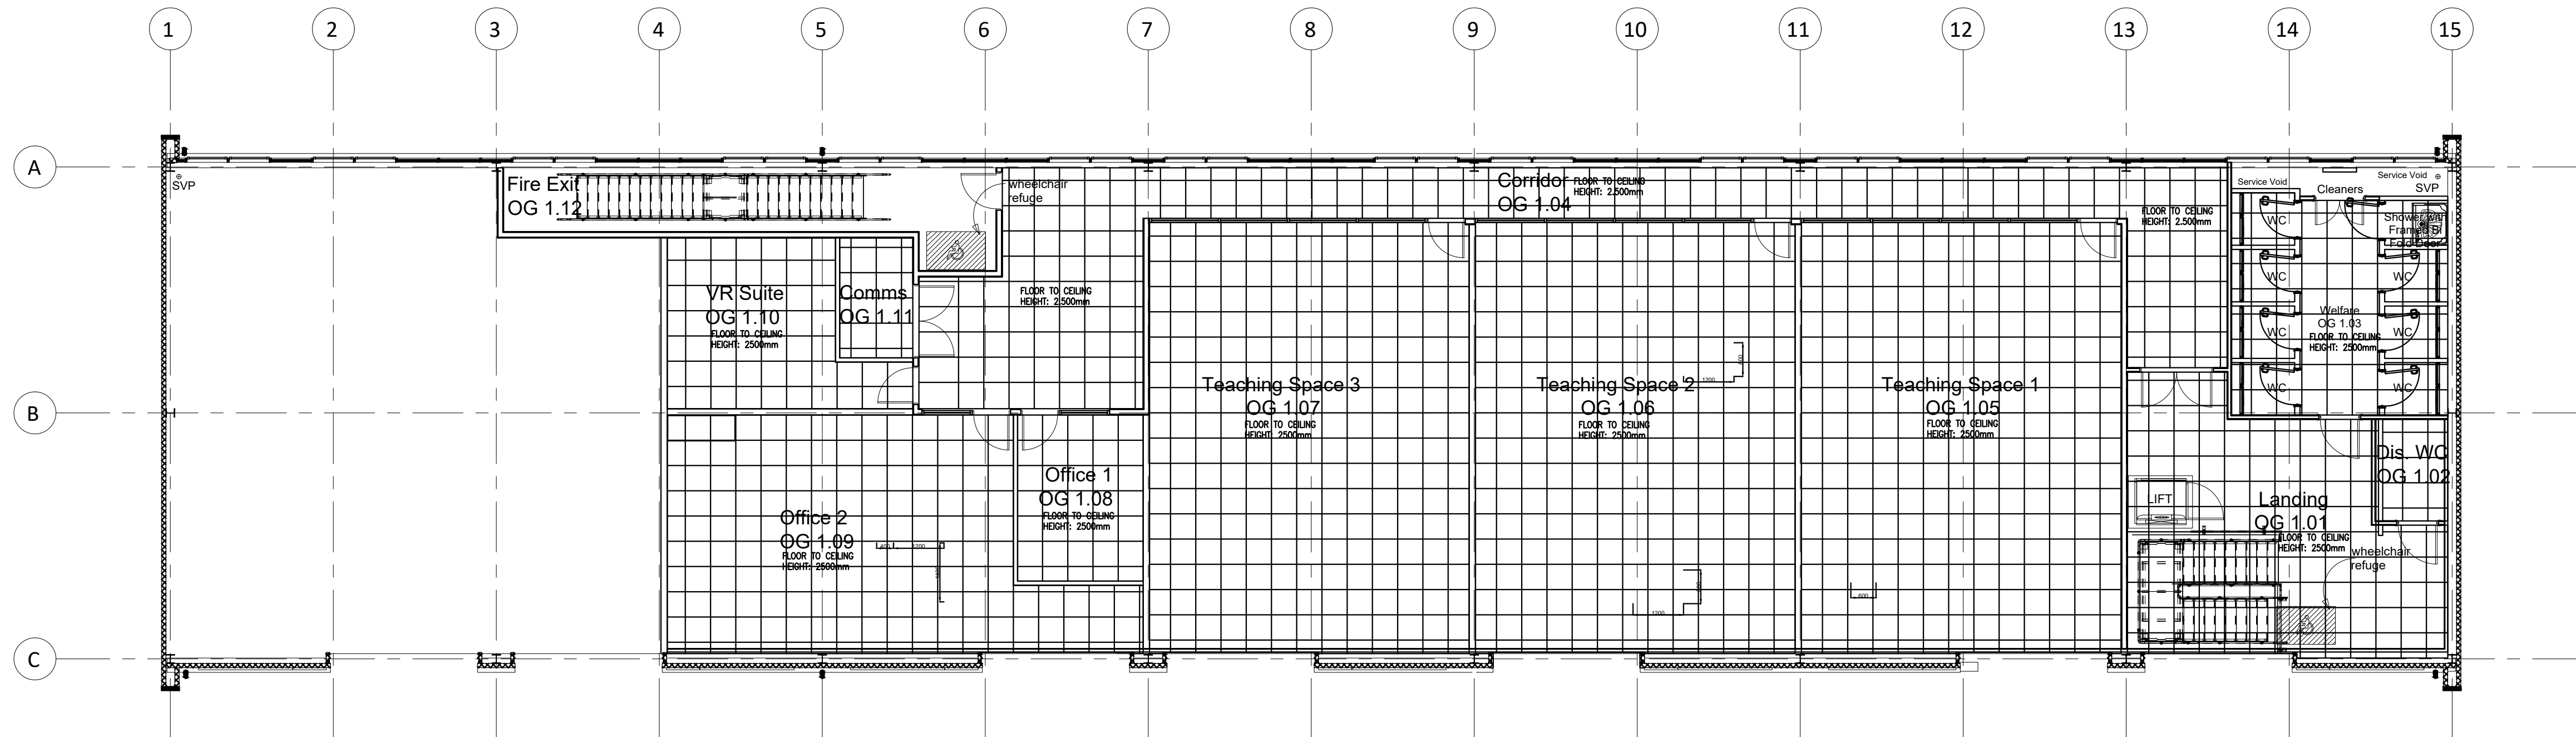

PROPOSED FIRST FLOOR

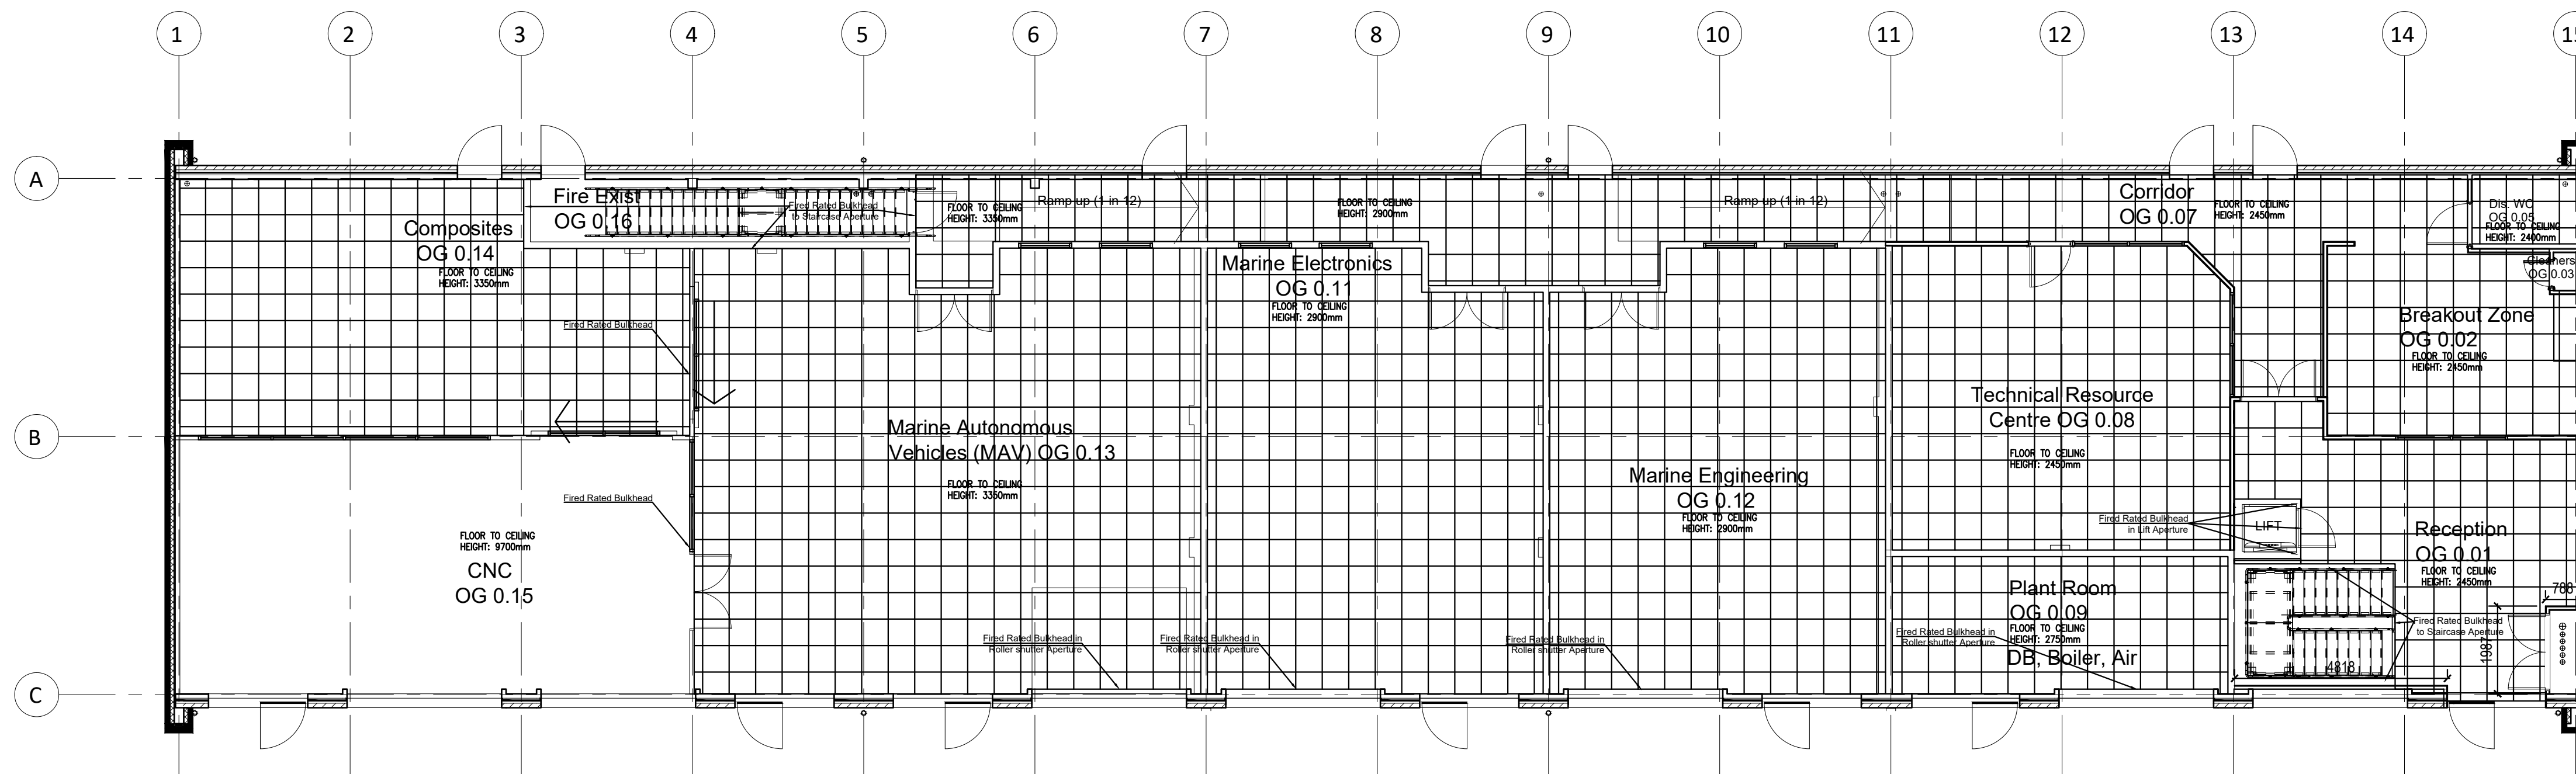

PROPOSED GROUND FLOOR


NOTE:-  
Ensure all service penetrations through fire rated ceiling are sealed to maintain fire protection to Mezzinne floor

18/09/20 - Approved plan

Date Rev Description


DO NOT SCALE: ALL DIMENSIONS TO BE CHECKED ON SITE AND VERIFIED PRIOR TO COMMENCING WORK/MANUFACTURE. ANY DISCREPANCIES TO BE REPORTED TO THE OFFICE.  
THIS DRAWING IS PROTECTED BY COPYRIGHT. IT MAY NOT BE PRODUCED IN ANY FORM OR BY ANY MEANS FOR ANY PURPOSE WITHOUT THE WRITTEN PERMISSION OF OWNER.

TENDER DRAWING

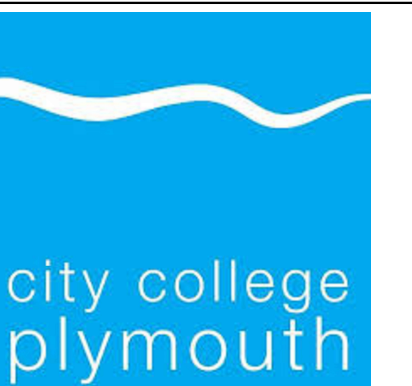


Title:  
Proposed Plan for;  
Reflected Ceiling Plan  
City College Plymouth  
Oceansgate Building 1.6, Units 6-12  
10 Vivid Approach  
Plymouth  
PL1 4RW


Date: 07/20 Drawing No: CCP-OG-FO-02  
Scale: 1:100@ A1 Drawn: G Parry Rev: -

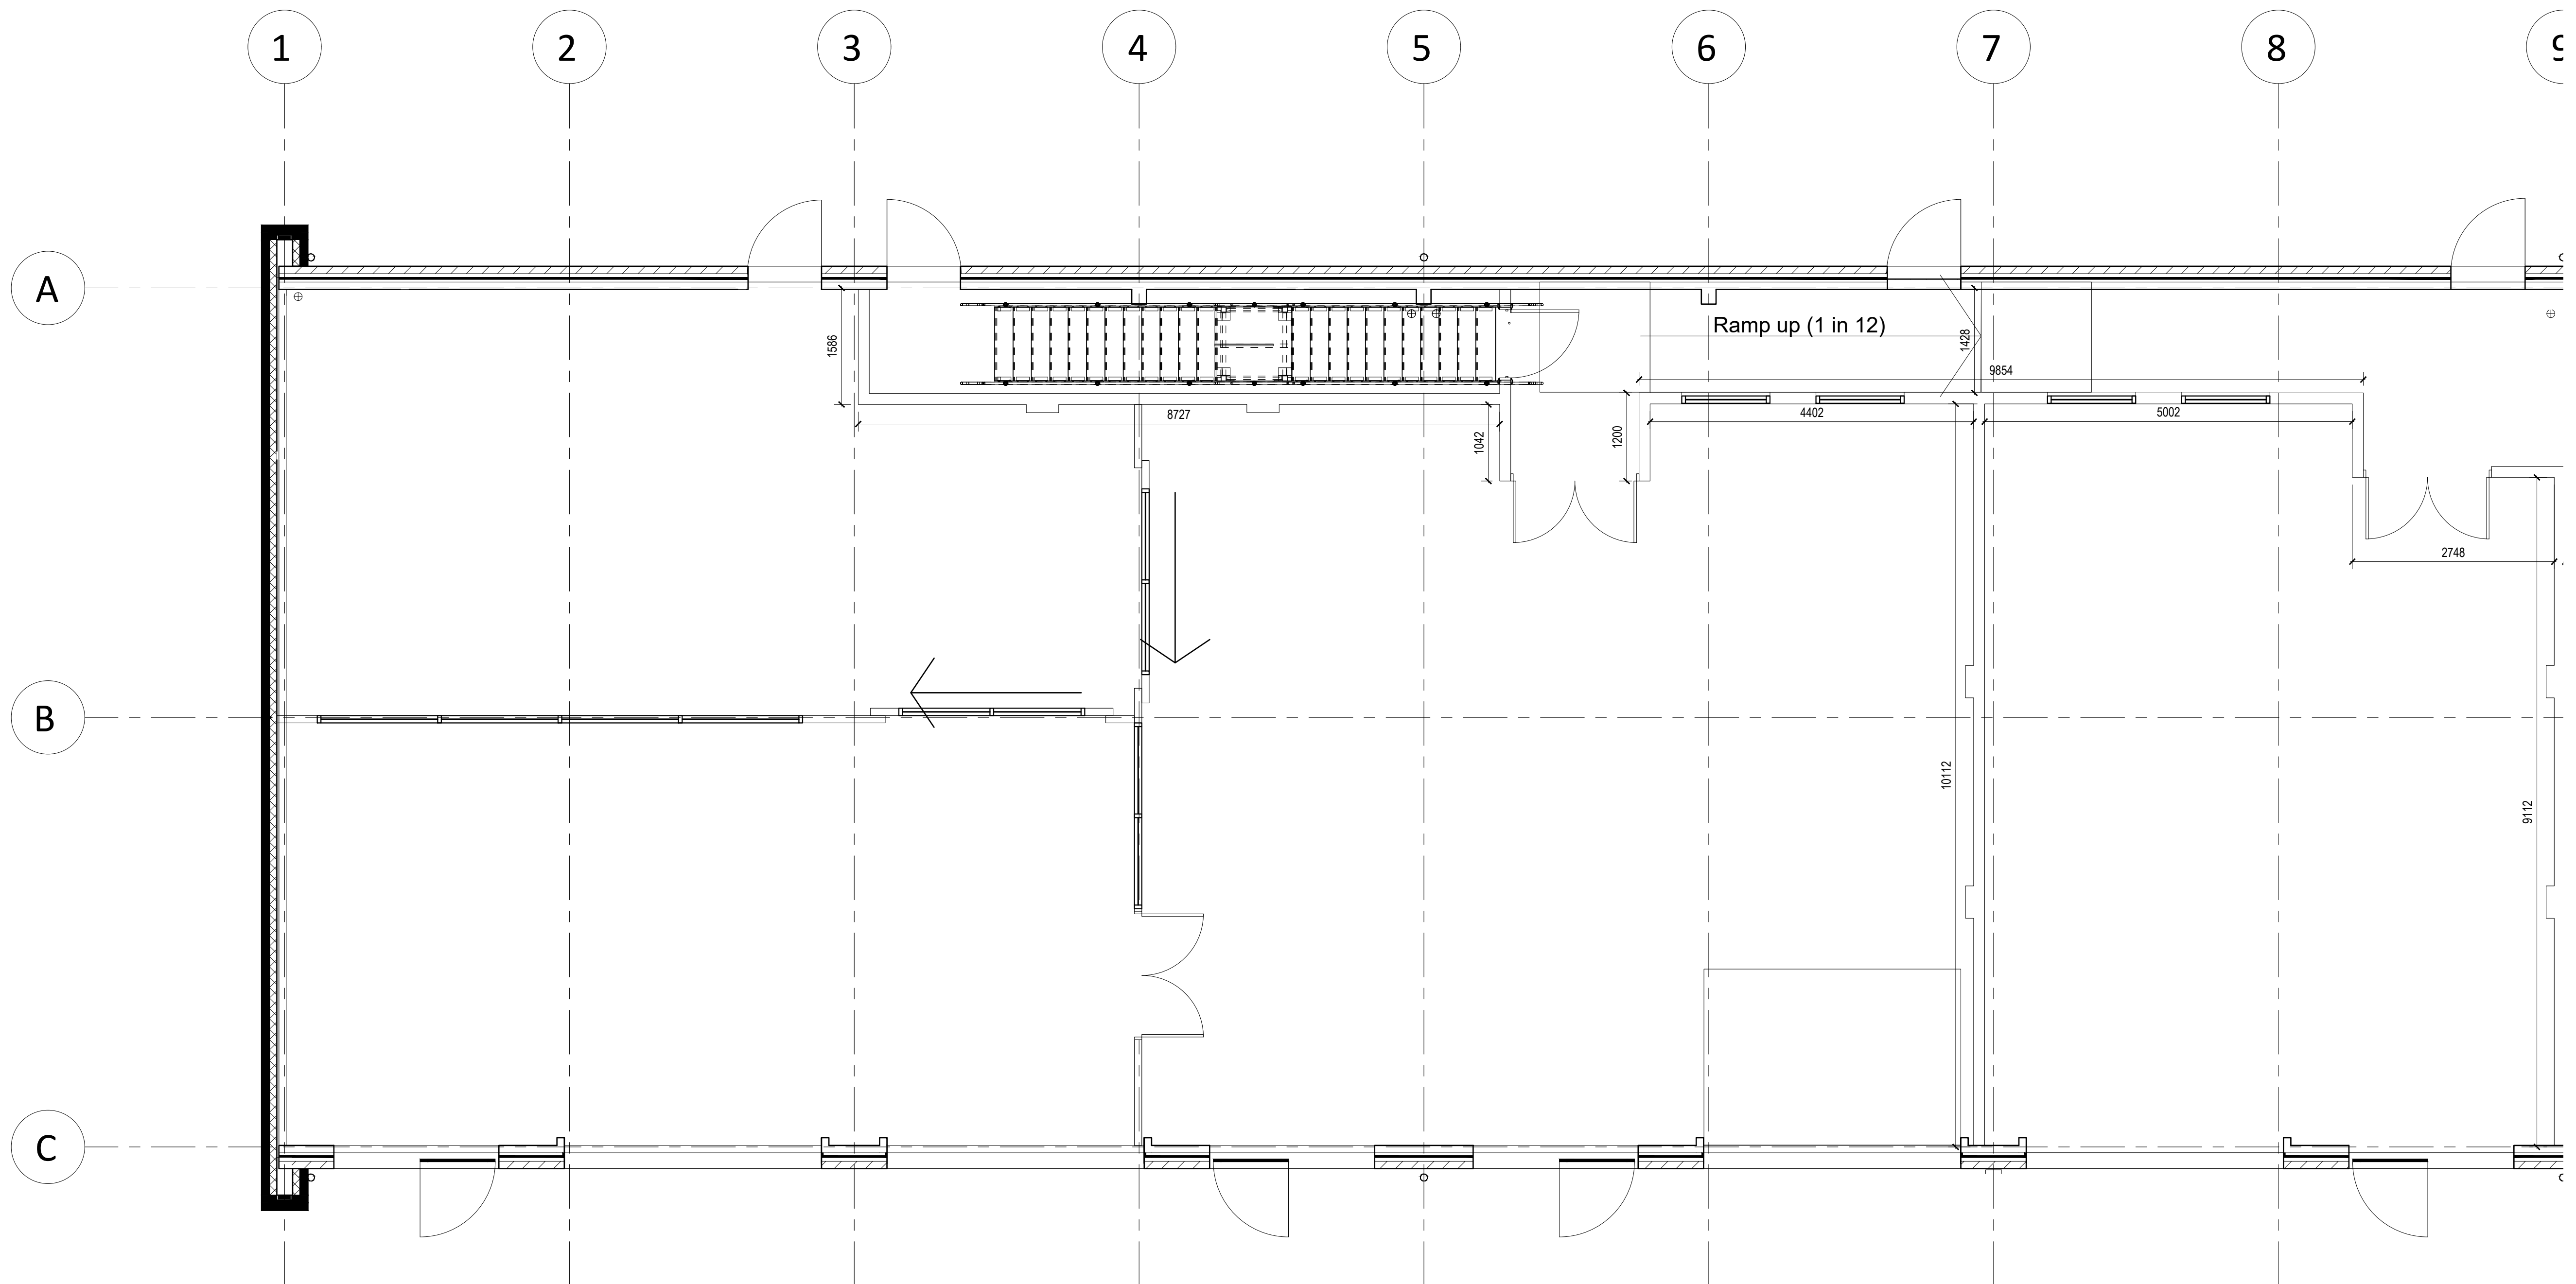


PROPOSED GROUND FLOOR

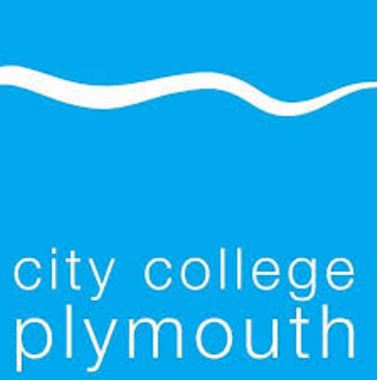18/09/20	-	Approved plan
Date	Rev	Description
DO NOT SCALE: ALL DIMENSIONS TO BE CHECKED ON SITE AND VERIFIED PRIOR TO COMMENCING WORK/MANUFACTURE. ANY DISCREPANCIES TO BE REPORTED TO THE OFFICE. THIS DRAWING IS PROTECTED BY COPYRIGHT. IT MAY NOT BE PRODUCED IN ANY FORM OR BY ANY MEANS FOR ANY PURPOSE WITHOUT THE WRITTEN PERMISSION OF OWNER.		
TENDER DRAWING		
		
Title: Proposed Plan for; Blockwork Walls - (GF) City College Plymouth Oceansgate Building 1.6, Units 6-12 10 Vivid Approach Plymouth PL1 4RW		
Date: 07/20	Drawing No.	CCP-OG-FO-03
Scale: 1:50 @ A1	Drawn: G Parry	Rev: -




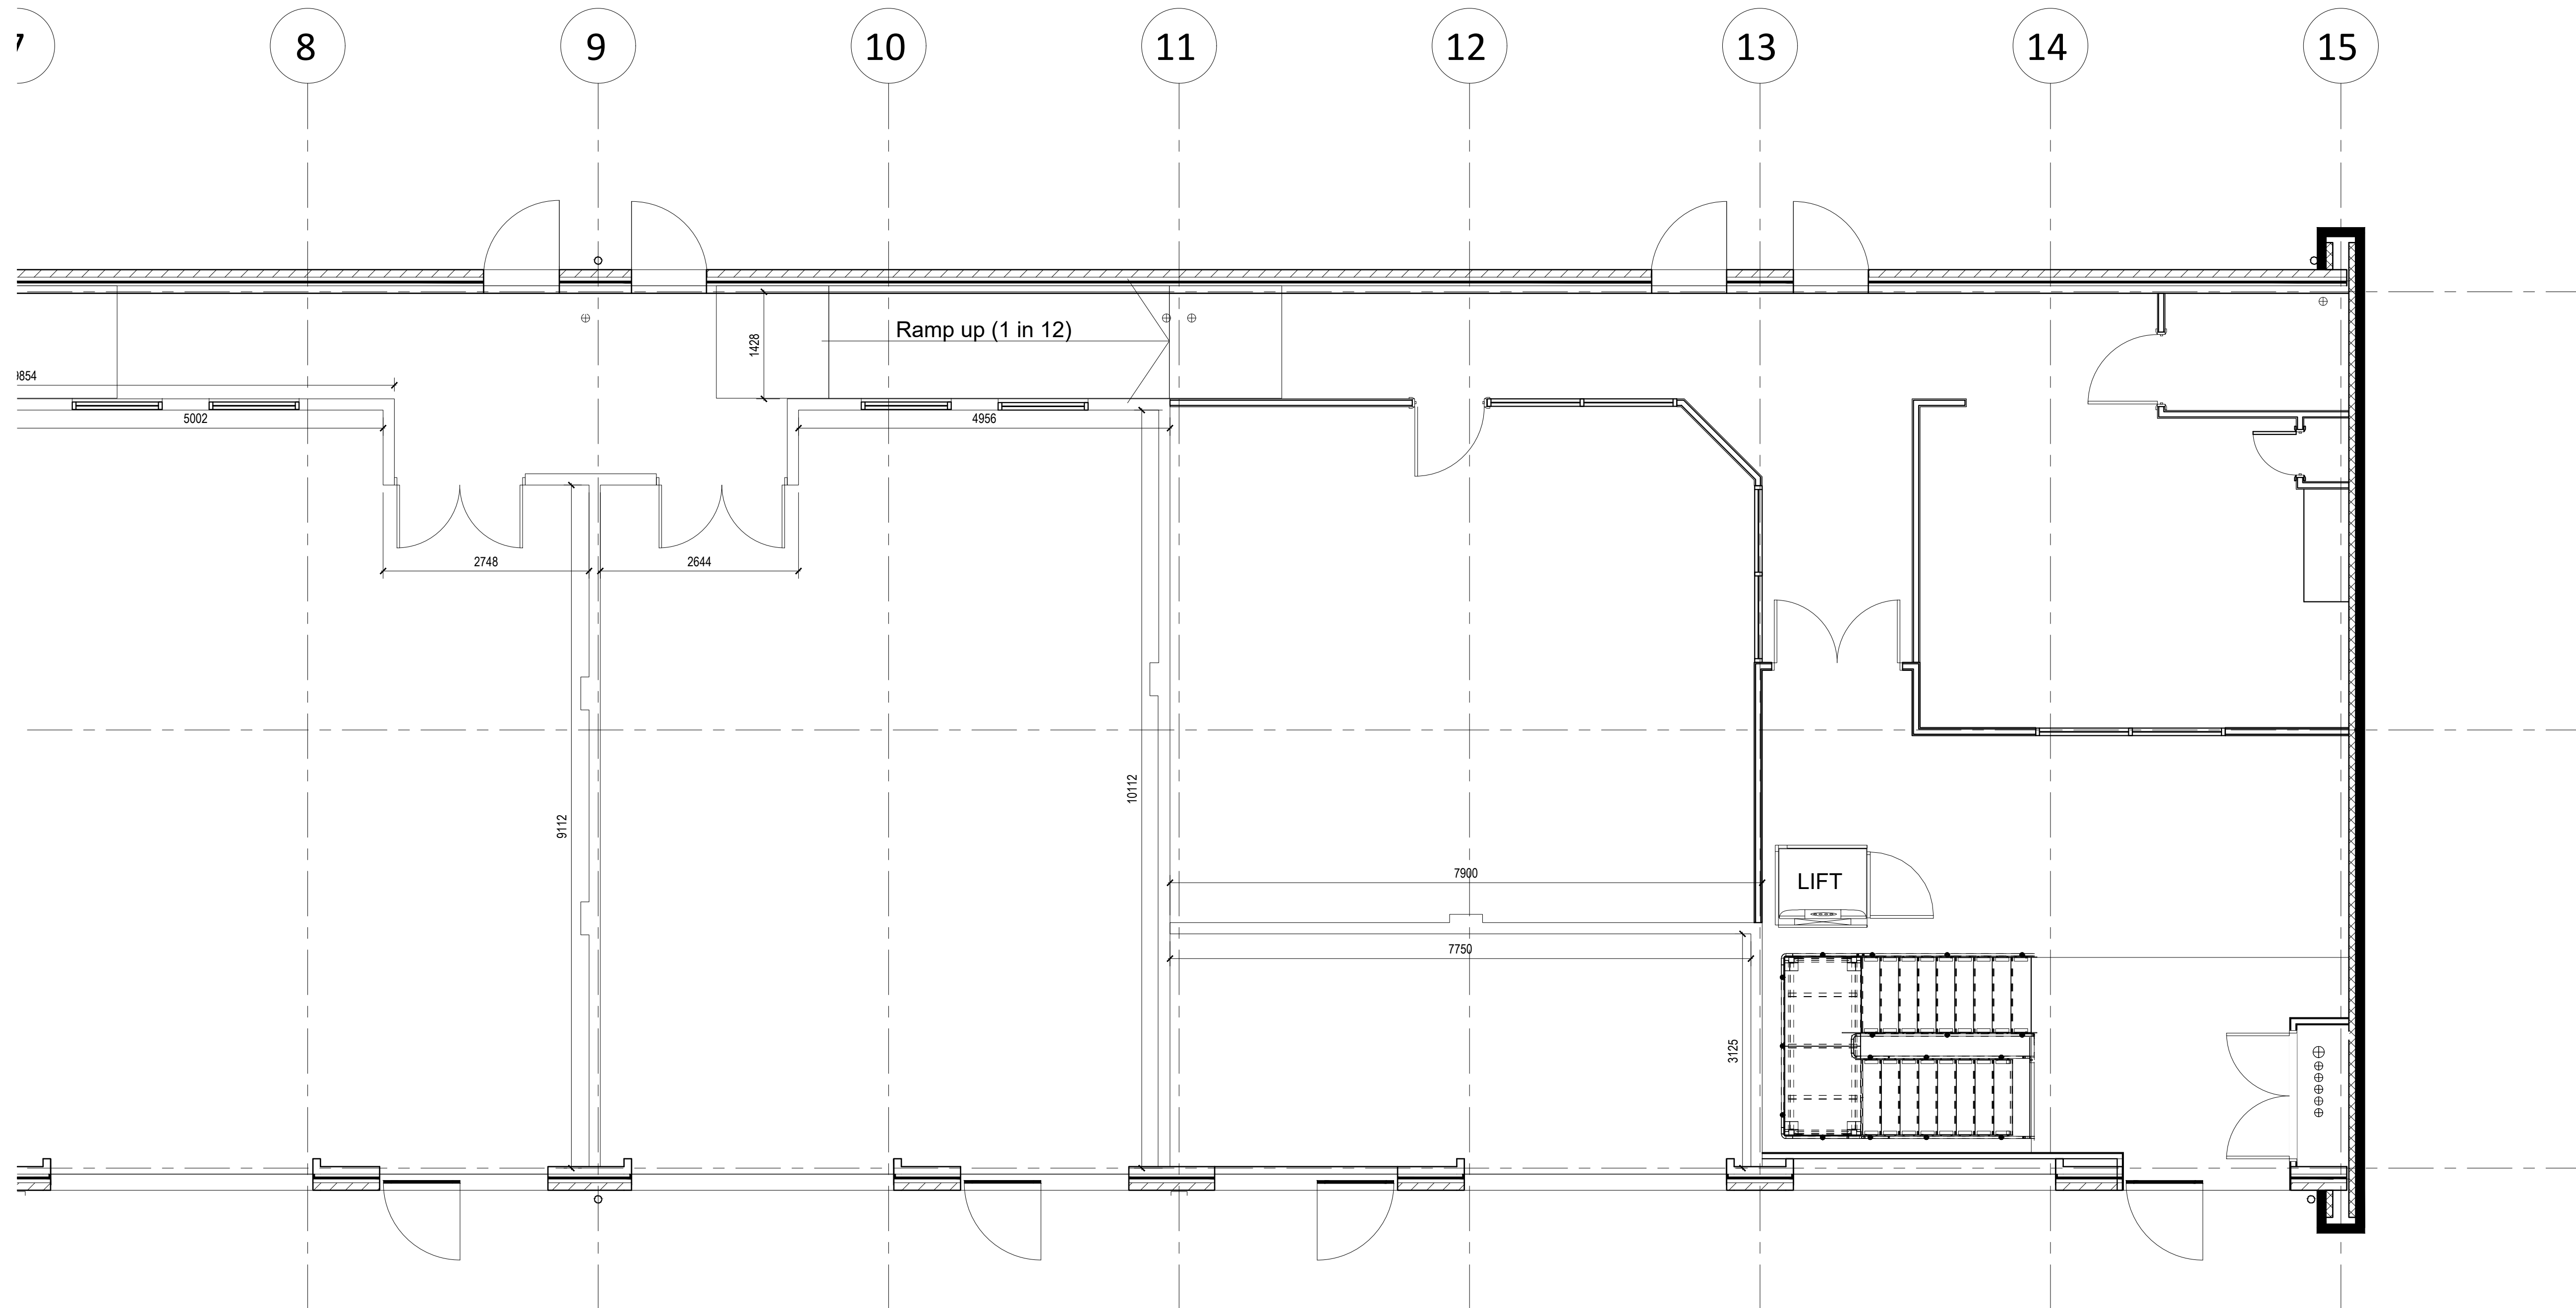

PROPOSED GROUND FLOOR

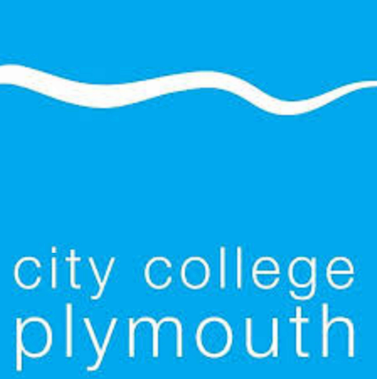18/09/20	-	Approved plan
Date	Rev	Description
DO NOT SCALE: ALL DIMENSIONS TO BE CHECKED ON SITE AND VERIFIED PRIOR TO COMMENCING WORK/MANUFACTURE. ANY DISCREPANCIES TO BE REPORTED TO THE OFFICE. THIS DRAWING IS PROTECTED BY COPYRIGHT. IT MAY NOT BE PRODUCED IN ANY FORM OR BY ANY MEANS FOR ANY PURPOSE WITHOUT THE WRITTEN PERMISSION OF OWNER.		
TENDER DRAWING		
		
Title: Proposed Plan for; Blockwork Walls - (GF) City College Plymouth Oceansgate Building 1.6, Units 6-12 10 Vivid Approach Plymouth PL1 4RW		
Date: 07/20	Drawing No. CCP-OG-FO-04	
Scale: 1:50 @ A1	Drawn: G Parry	Rev: -



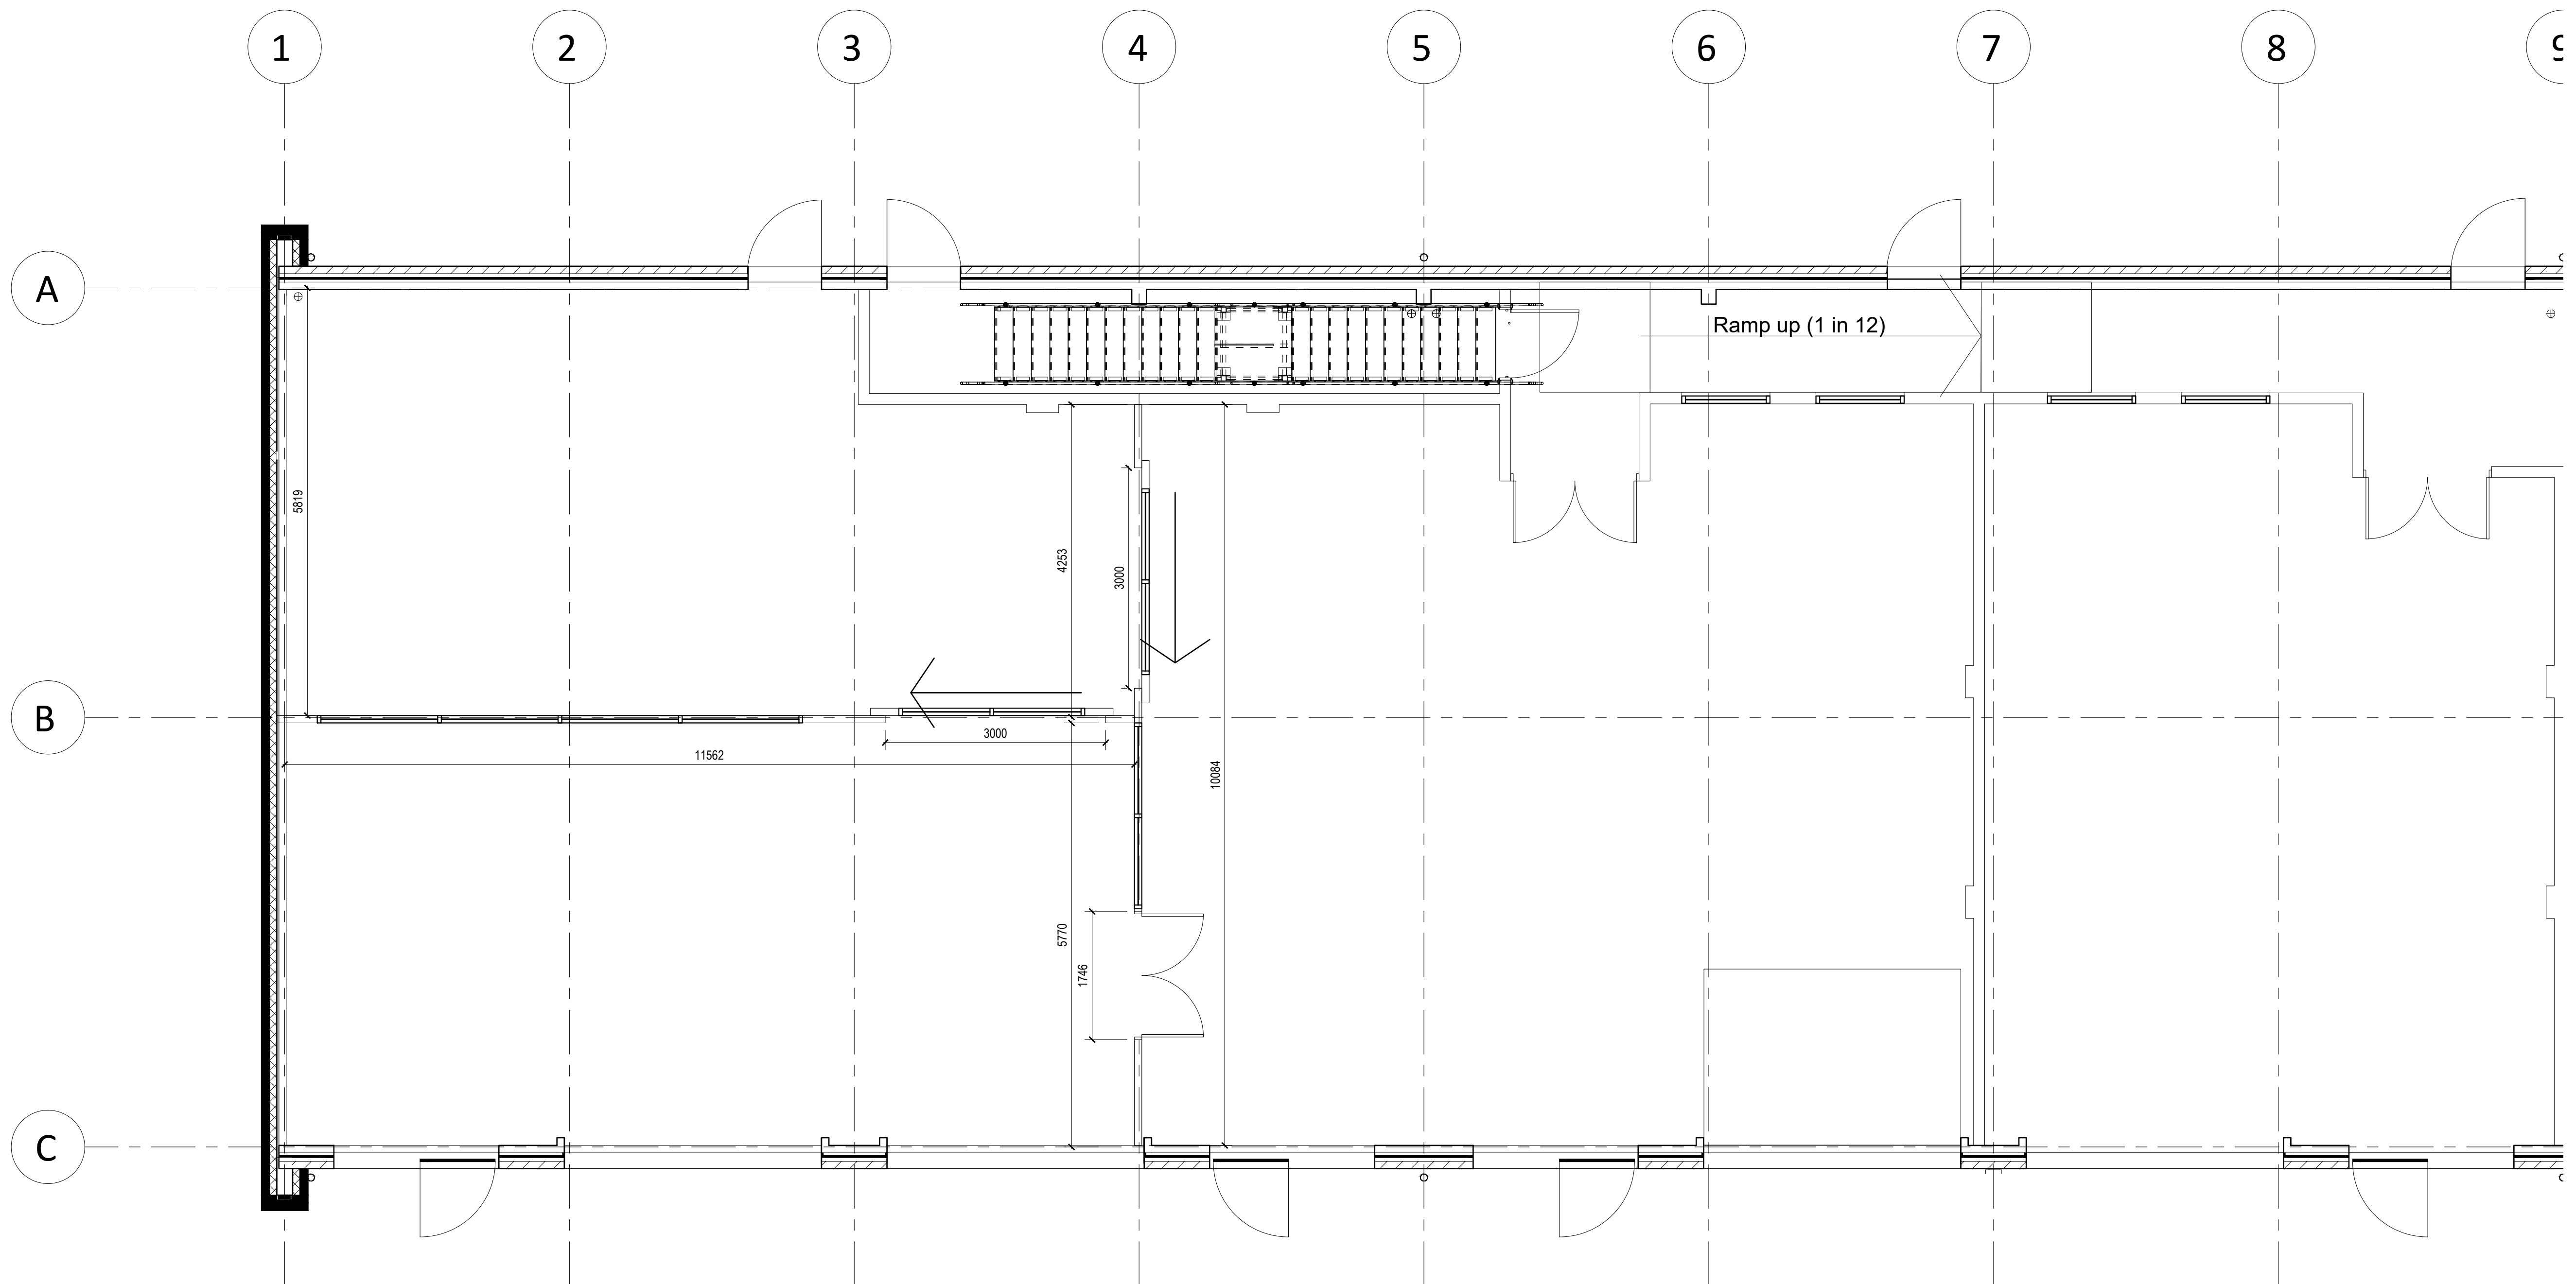


**PROPOSED GROUND FLOOR**

18/09/20 - Approved plan


Date Rev Description  
DO NOT SCALE: ALL DIMENSIONS TO BE CHECKED ON SITE AND VERIFIED PRIOR TO COMMENCING WORK/MANUFACTURE. ANY DISCREPANCIES TO BE REPORTED TO THE OFFICE.  
THIS DRAWING IS PROTECTED BY COPYRIGHT. IT MAY NOT BE PRODUCED IN ANY FORM OR BY ANY MEANS FOR ANY PURPOSE WITHOUT THE WRITTEN PERMISSION OF OWNER.

TENDER DRAWING

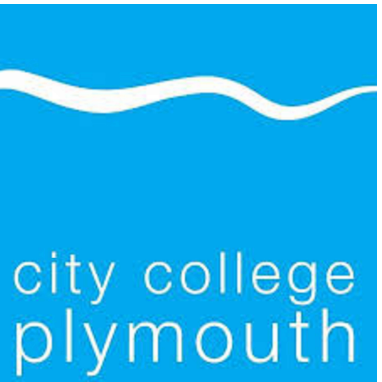



Title:  
Proposed Plan for:  
Steel Partition Walls - (GF)  
City College Plymouth  
Oceansgate Building 1.6, Units 6-12  
10 Vivid Approach  
Plymouth  
PL1 4RW

Date: 07/20	Drawing No. CCP-OG-FO-05
Scale: 1:50 @ A1	Drawn: G Parry Rev: -

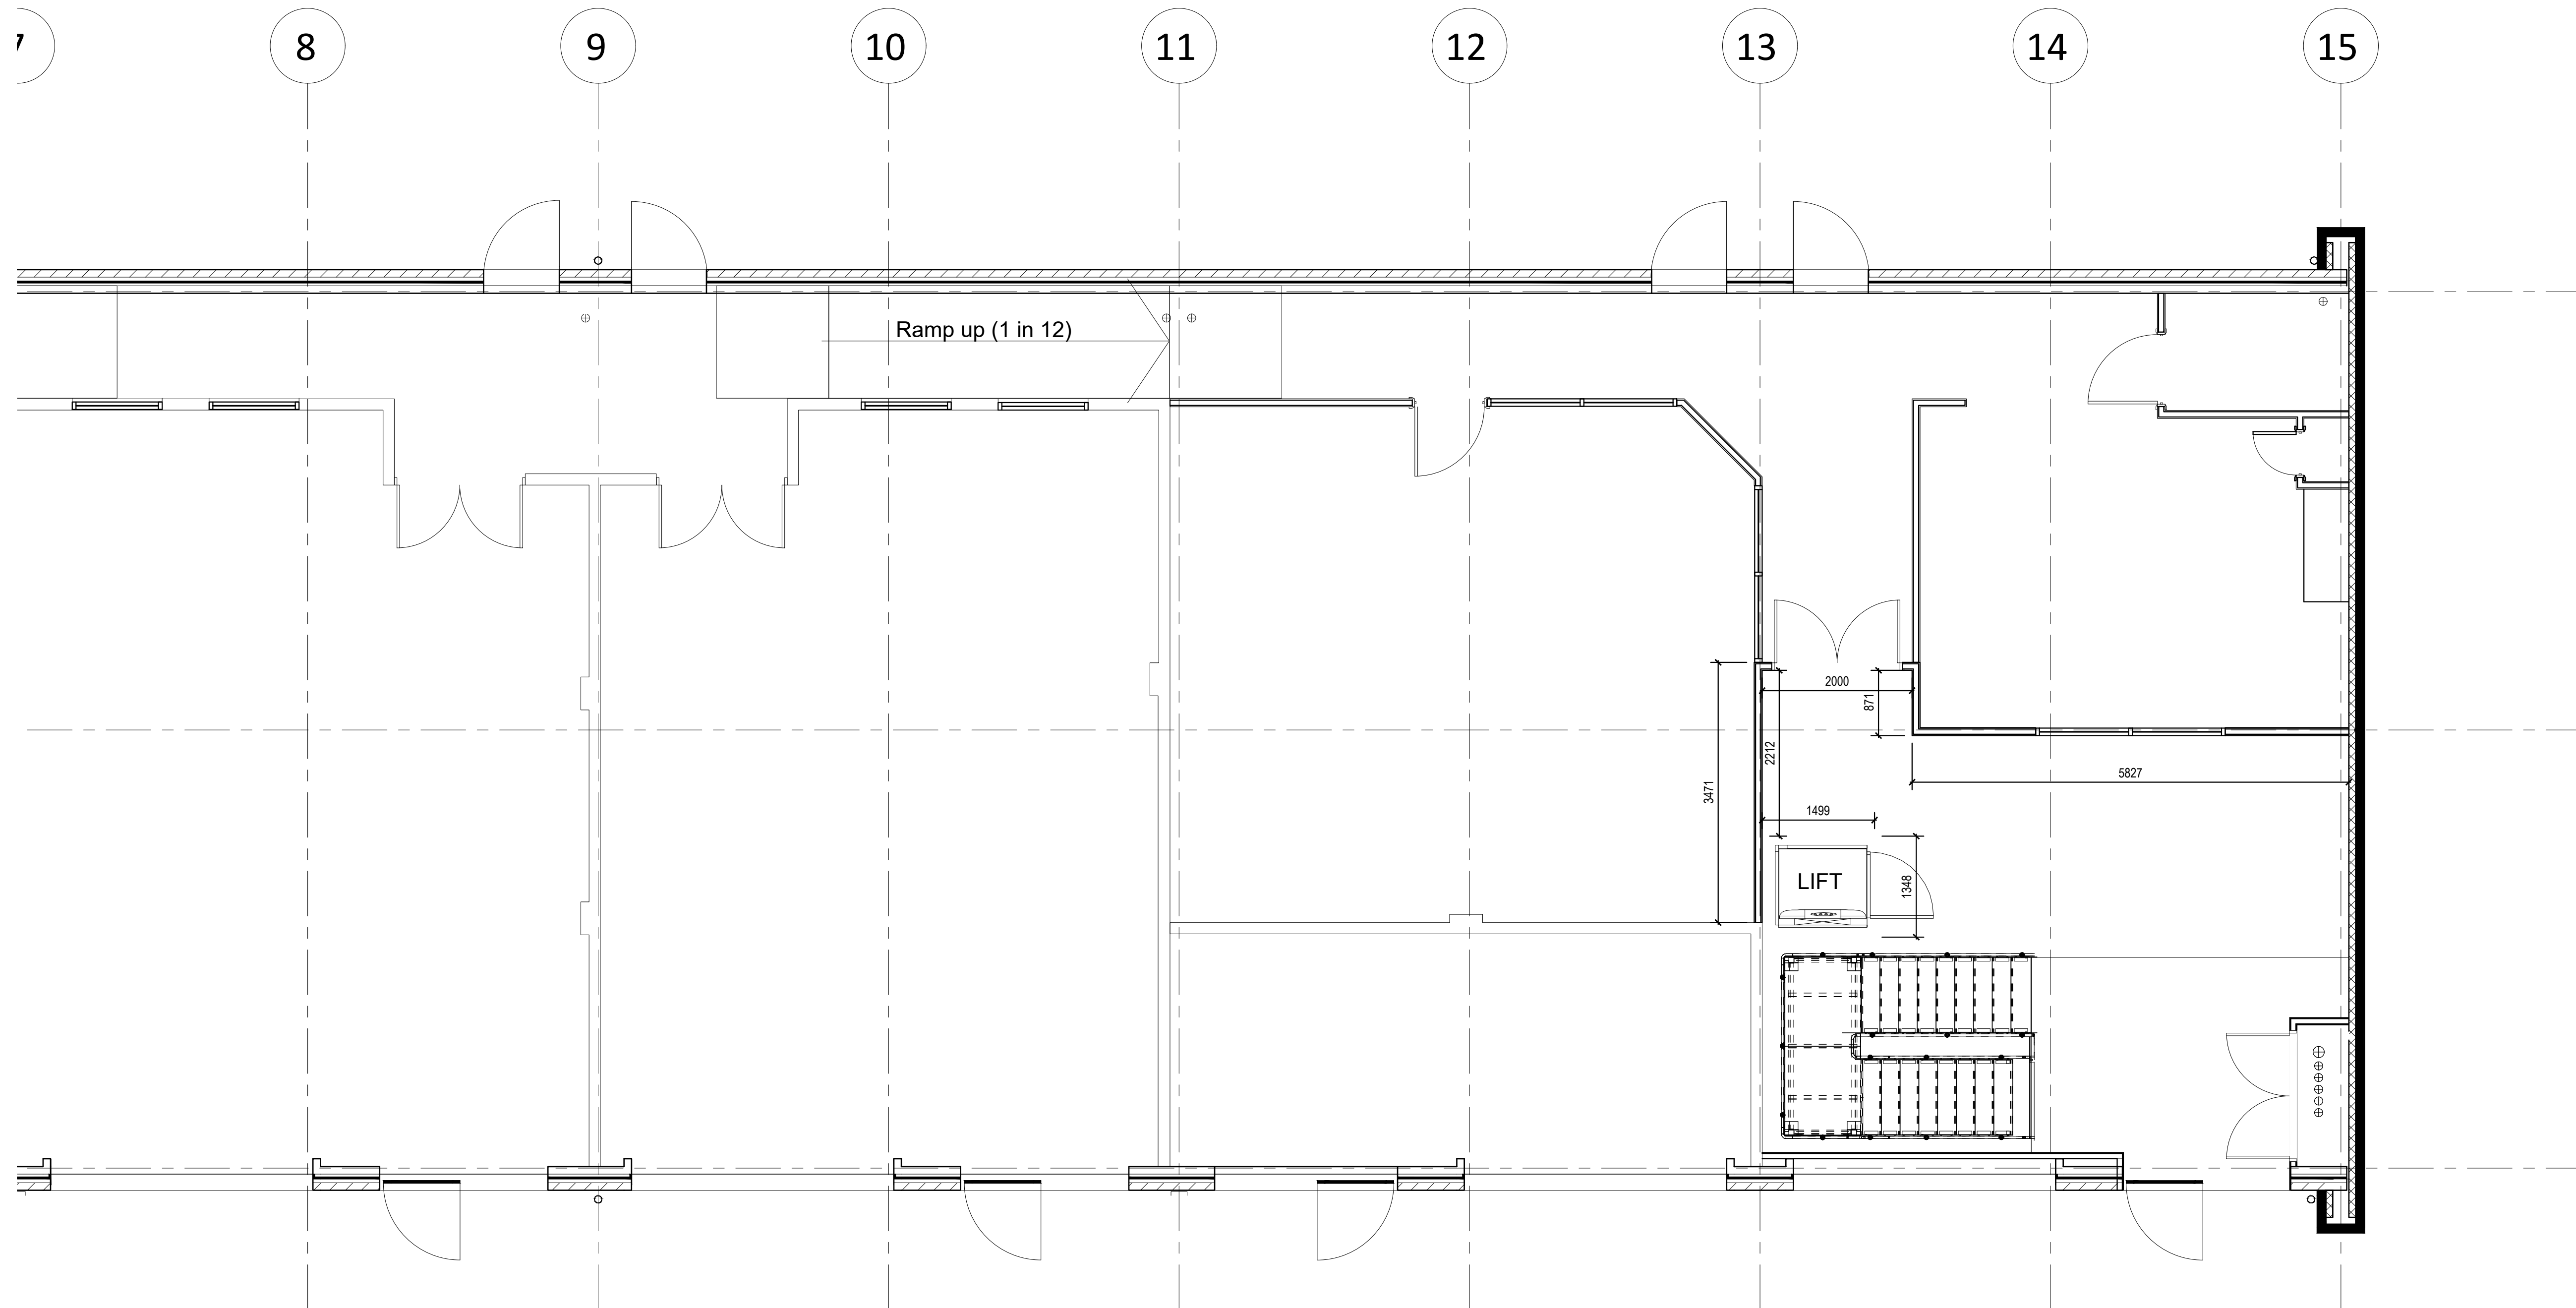


PROPOSED GROUND FLOOR

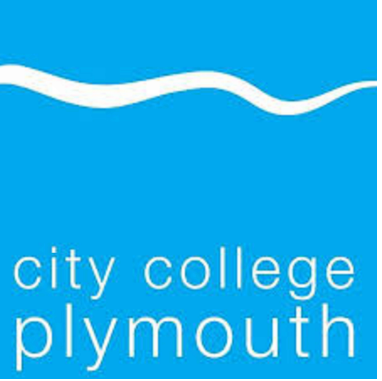
18/09/20	-	Approved plan
Date	Rev	Description
DO NOT SCALE: ALL DIMENSIONS TO BE CHECKED ON SITE AND VERIFIED PRIOR TO COMMENCING WORK/MANUFACTURE. ANY DISCREPANCIES TO BE REPORTED TO THE OFFICE. THIS DRAWING IS PROTECTED BY COPYRIGHT. IT MAY NOT BE PRODUCED IN ANY FORM OR BY ANY MEANS FOR ANY PURPOSE WITHOUT THE WRITTEN PERMISSION OF OWNER.		
TENDER DRAWING		
		
Title: Proposed Plan for; Fire Walls - (GF) City College Plymouth Oceansgate Building 1.6, Units 6-12 10 Vivid Approach Plymouth PL1 4RW		
Date: 07/20	Drawing No. CCP-OG-FO-06	
Scale: 1:50 @ A1	Drawn: G Parry	Rev: -

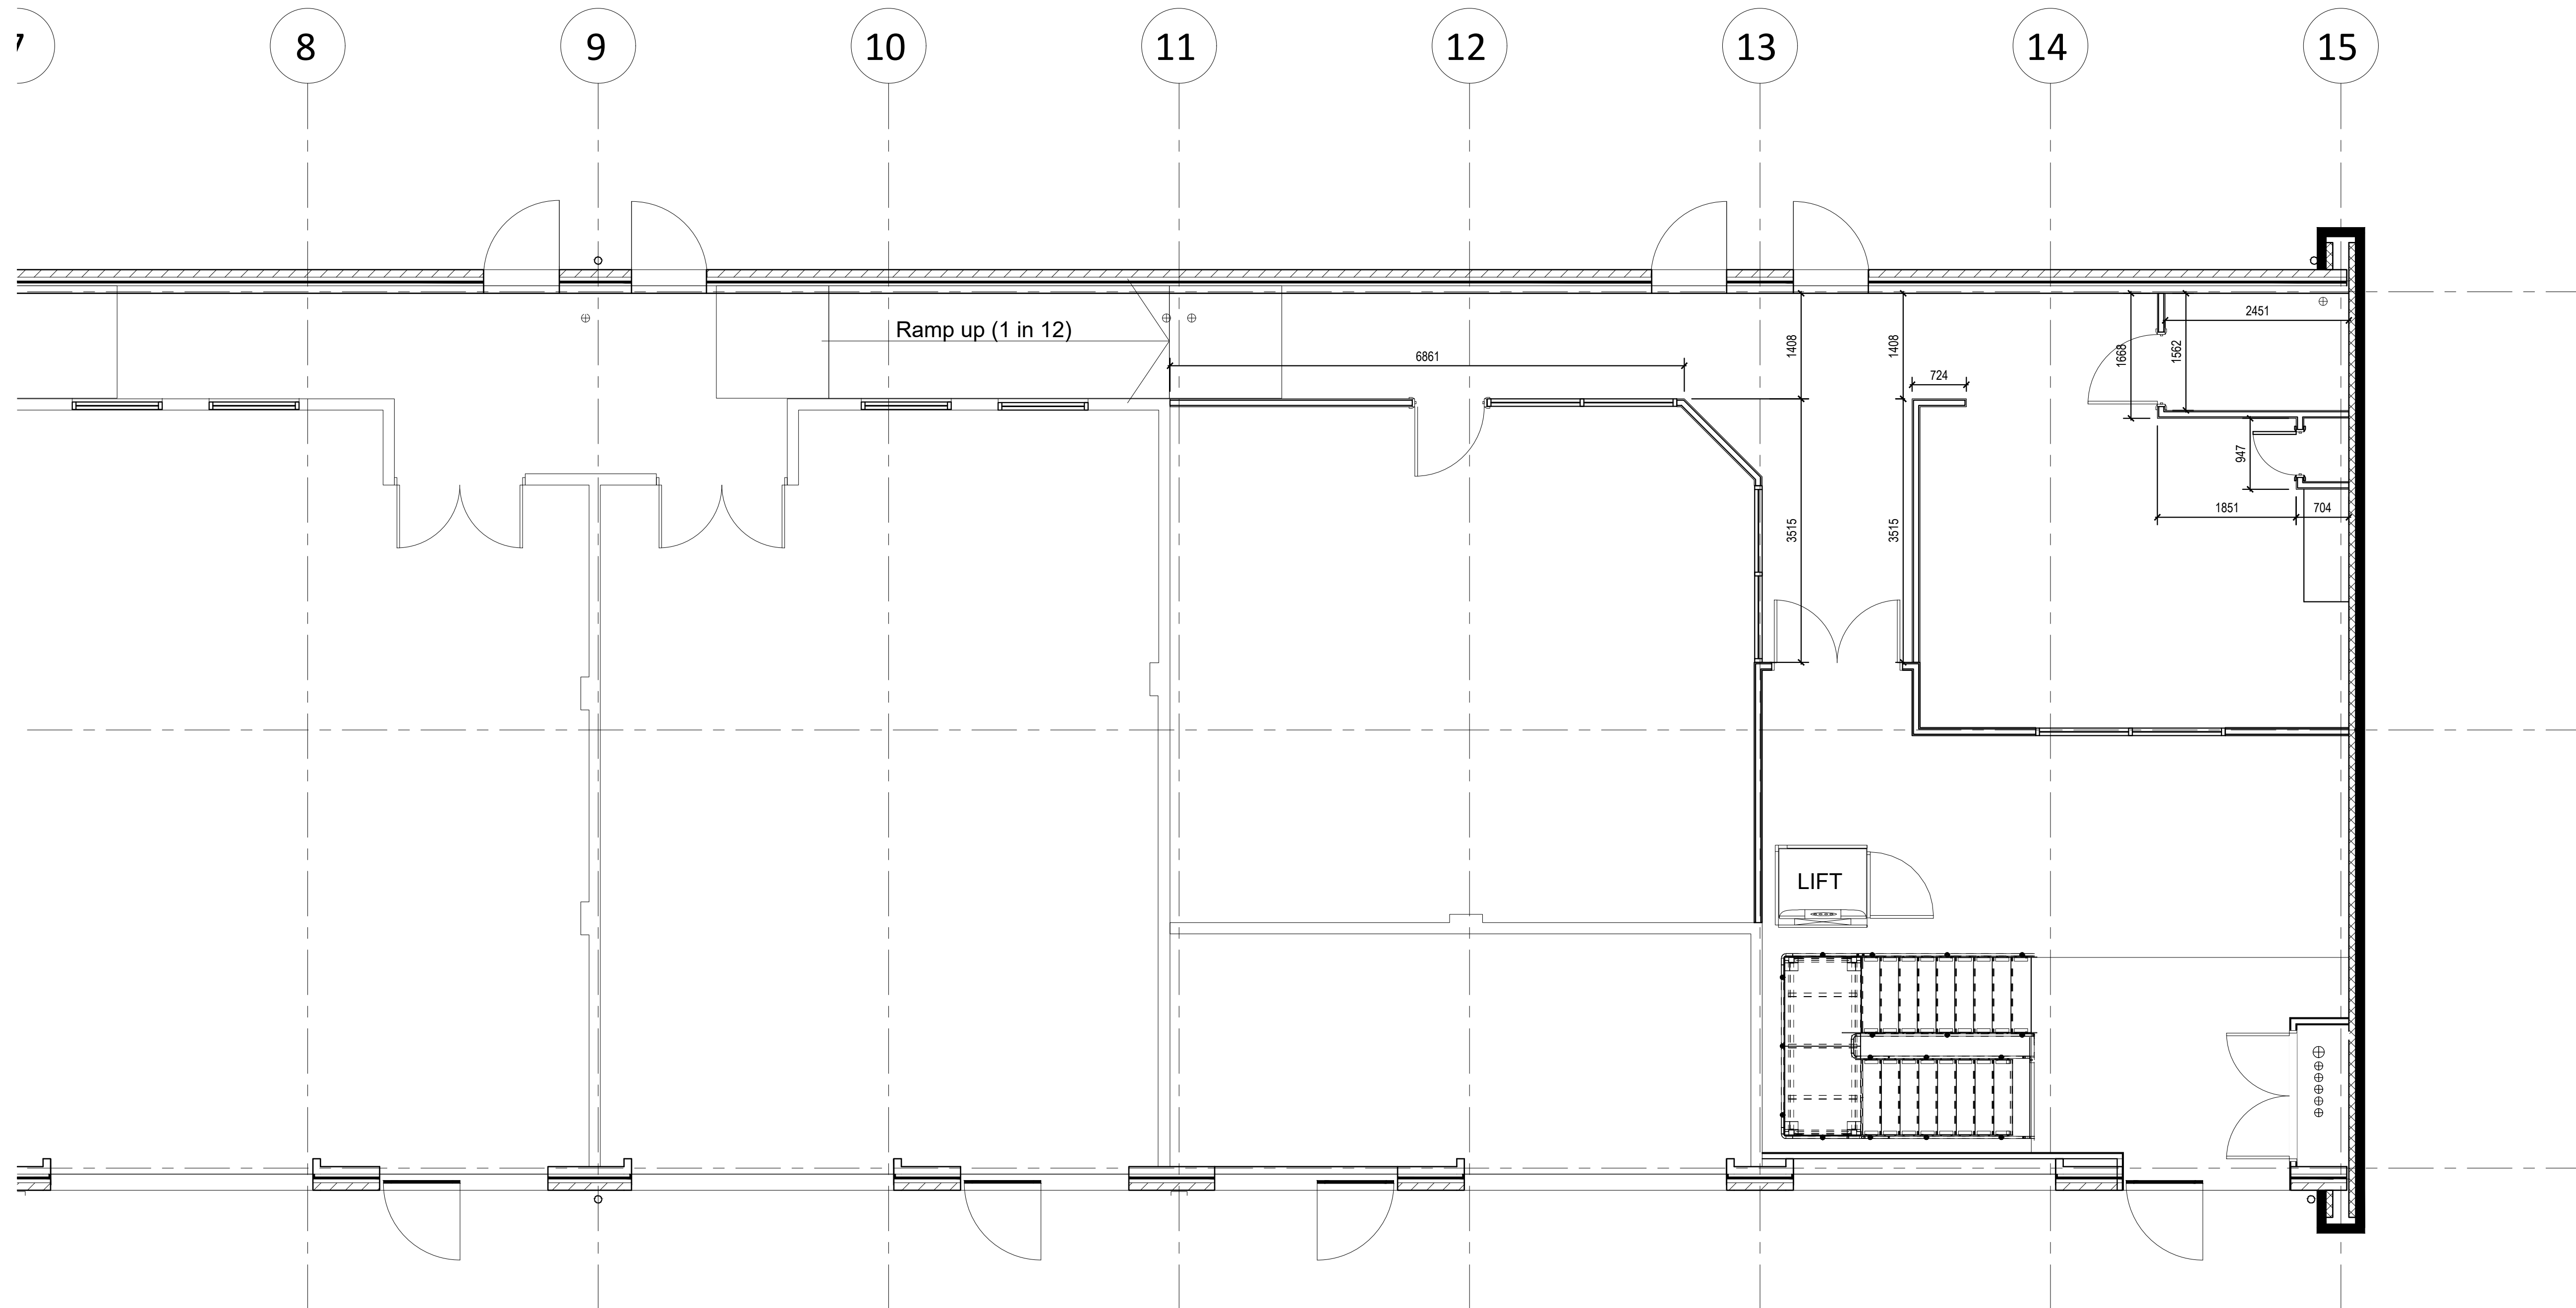


PROPOSED GROUND FLOOR

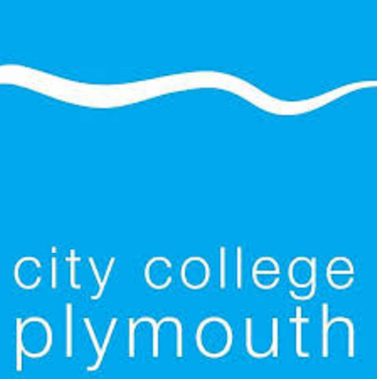
18/09/20	-	Approved plan
Date	Rev	Description
<small>DO NOT SCALE: ALL DIMENSIONS TO BE CHECKED ON SITE AND VERIFIED PRIOR TO COMMENCING WORK/MANUFACTURE. ANY DISCREPANCIES TO BE REPORTED TO THE OFFICE. THIS DRAWING IS PROTECTED BY COPYRIGHT. IT MAY NOT BE PRODUCED IN ANY FORM OR BY ANY MEANS FOR ANY PURPOSE WITHOUT THE WRITTEN PERMISSION OF OWNER.</small>		
TENDER DRAWING		
		
Title: Proposed Plan for; Stud Walls - (GF) City College Plymouth Oceansgate Building 1.6, Units 6-12 10 Vivid Approach Plymouth PL1 4RW		
Date: 07/20	Drawing No. CCP-OG-FO-07	Rev: -
Scale: 1:50 @ A1	Drawn: G Parry	Rev: -



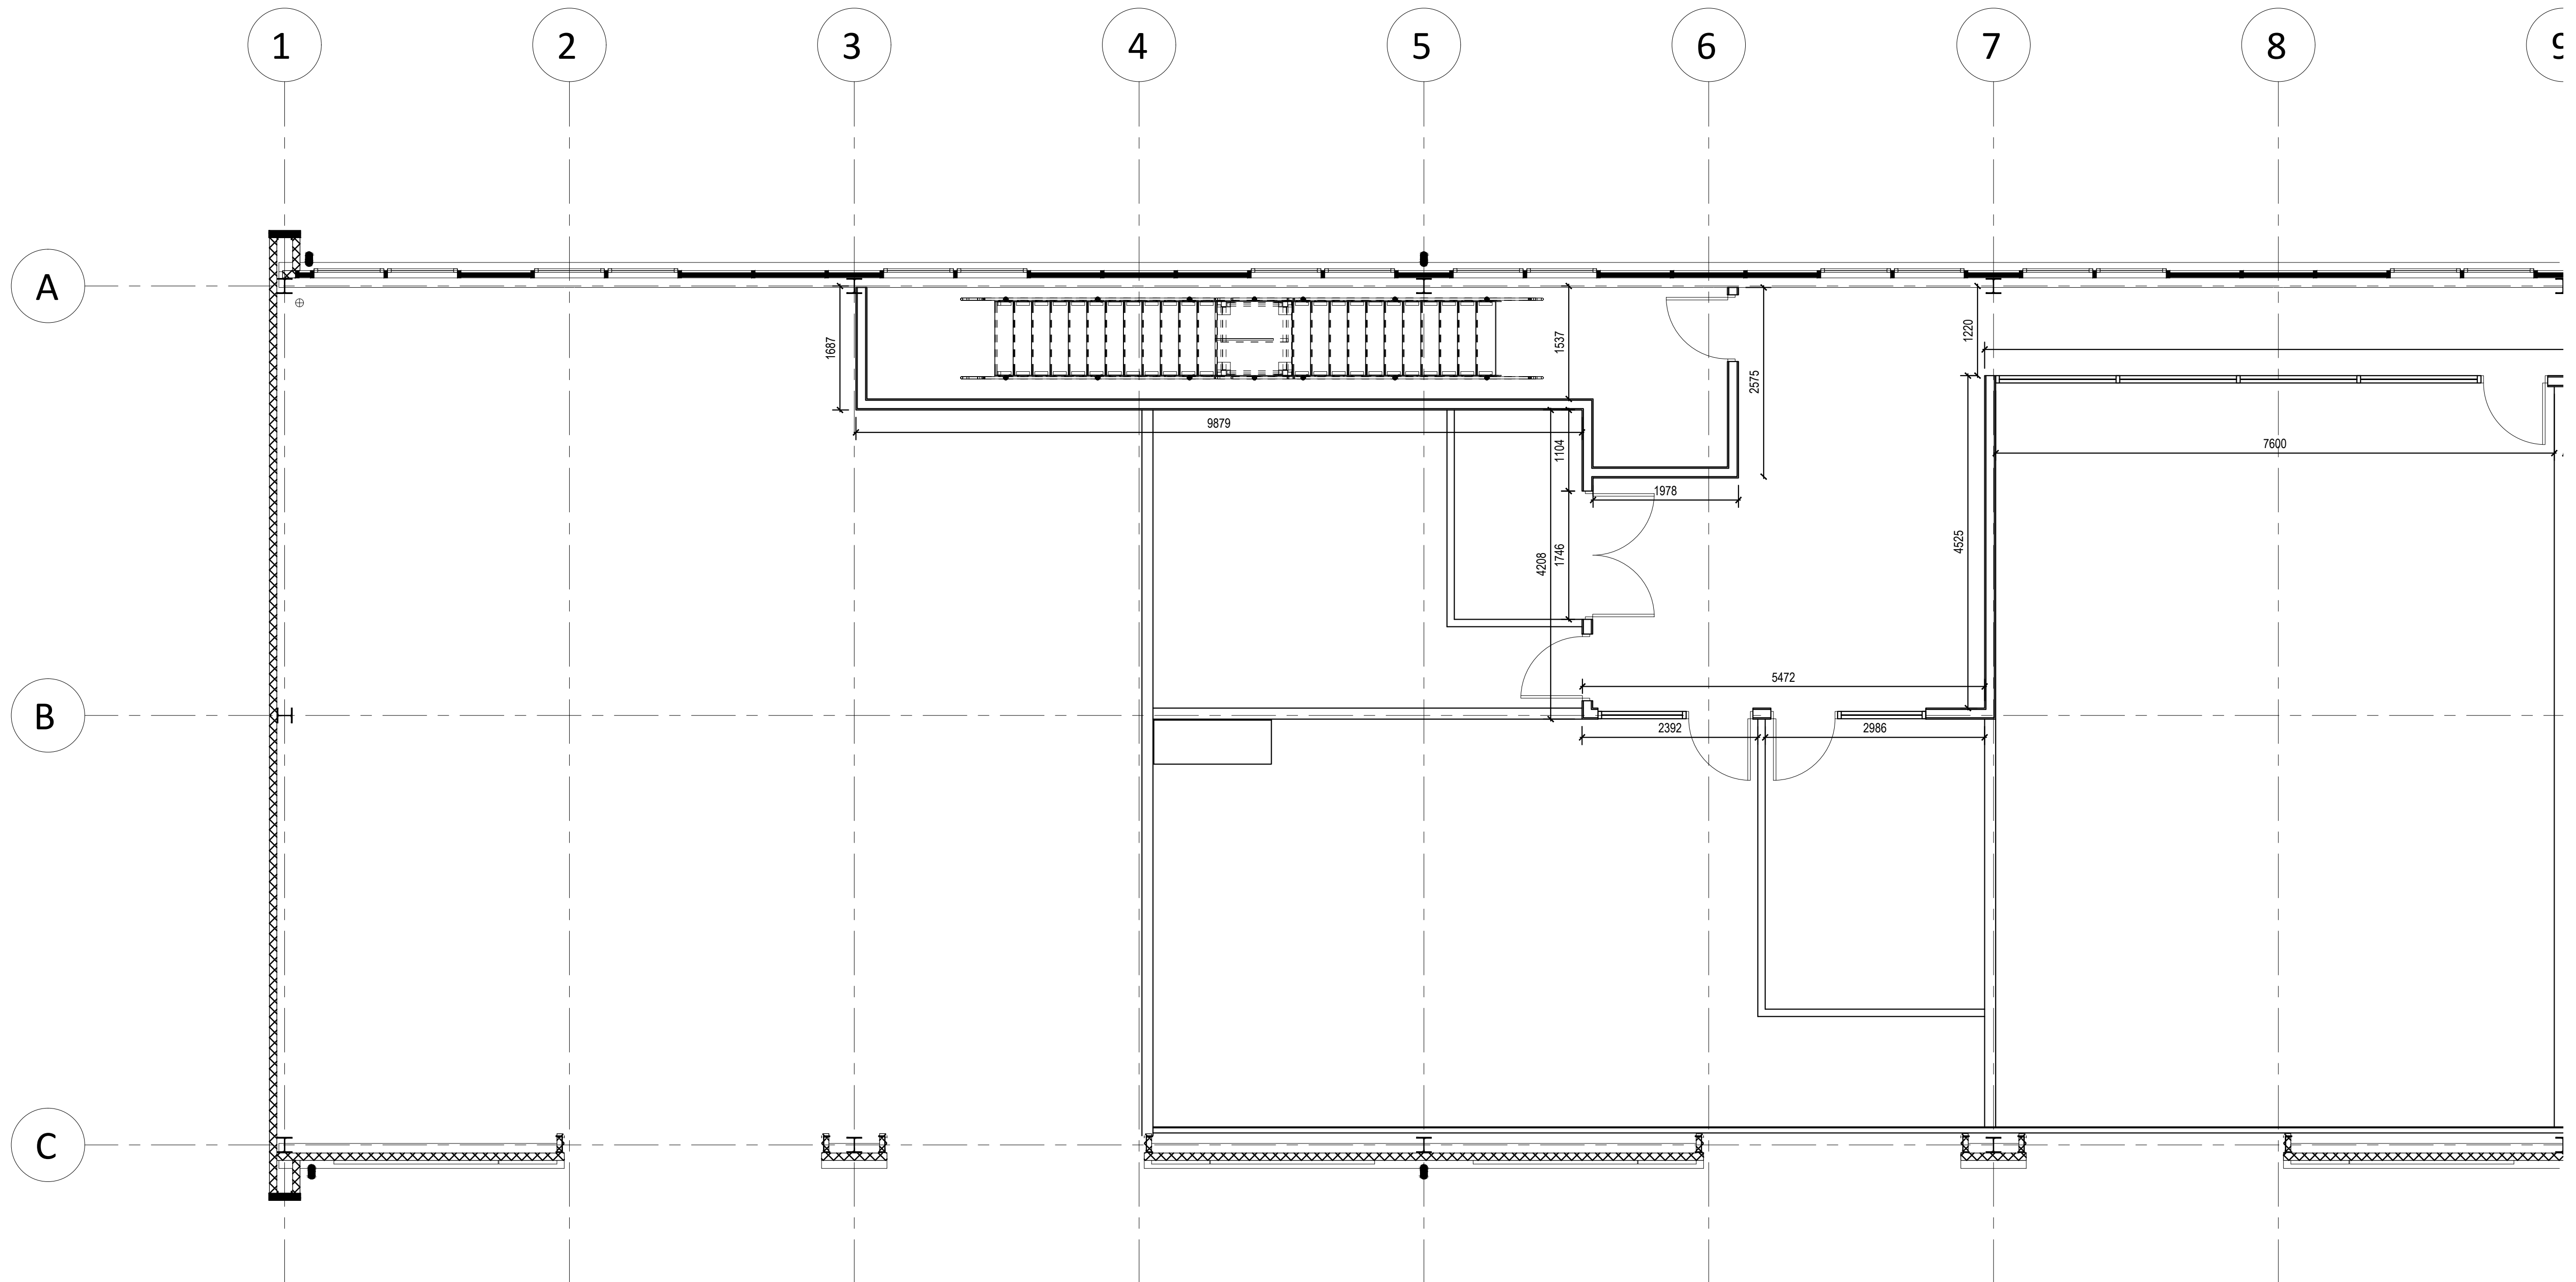


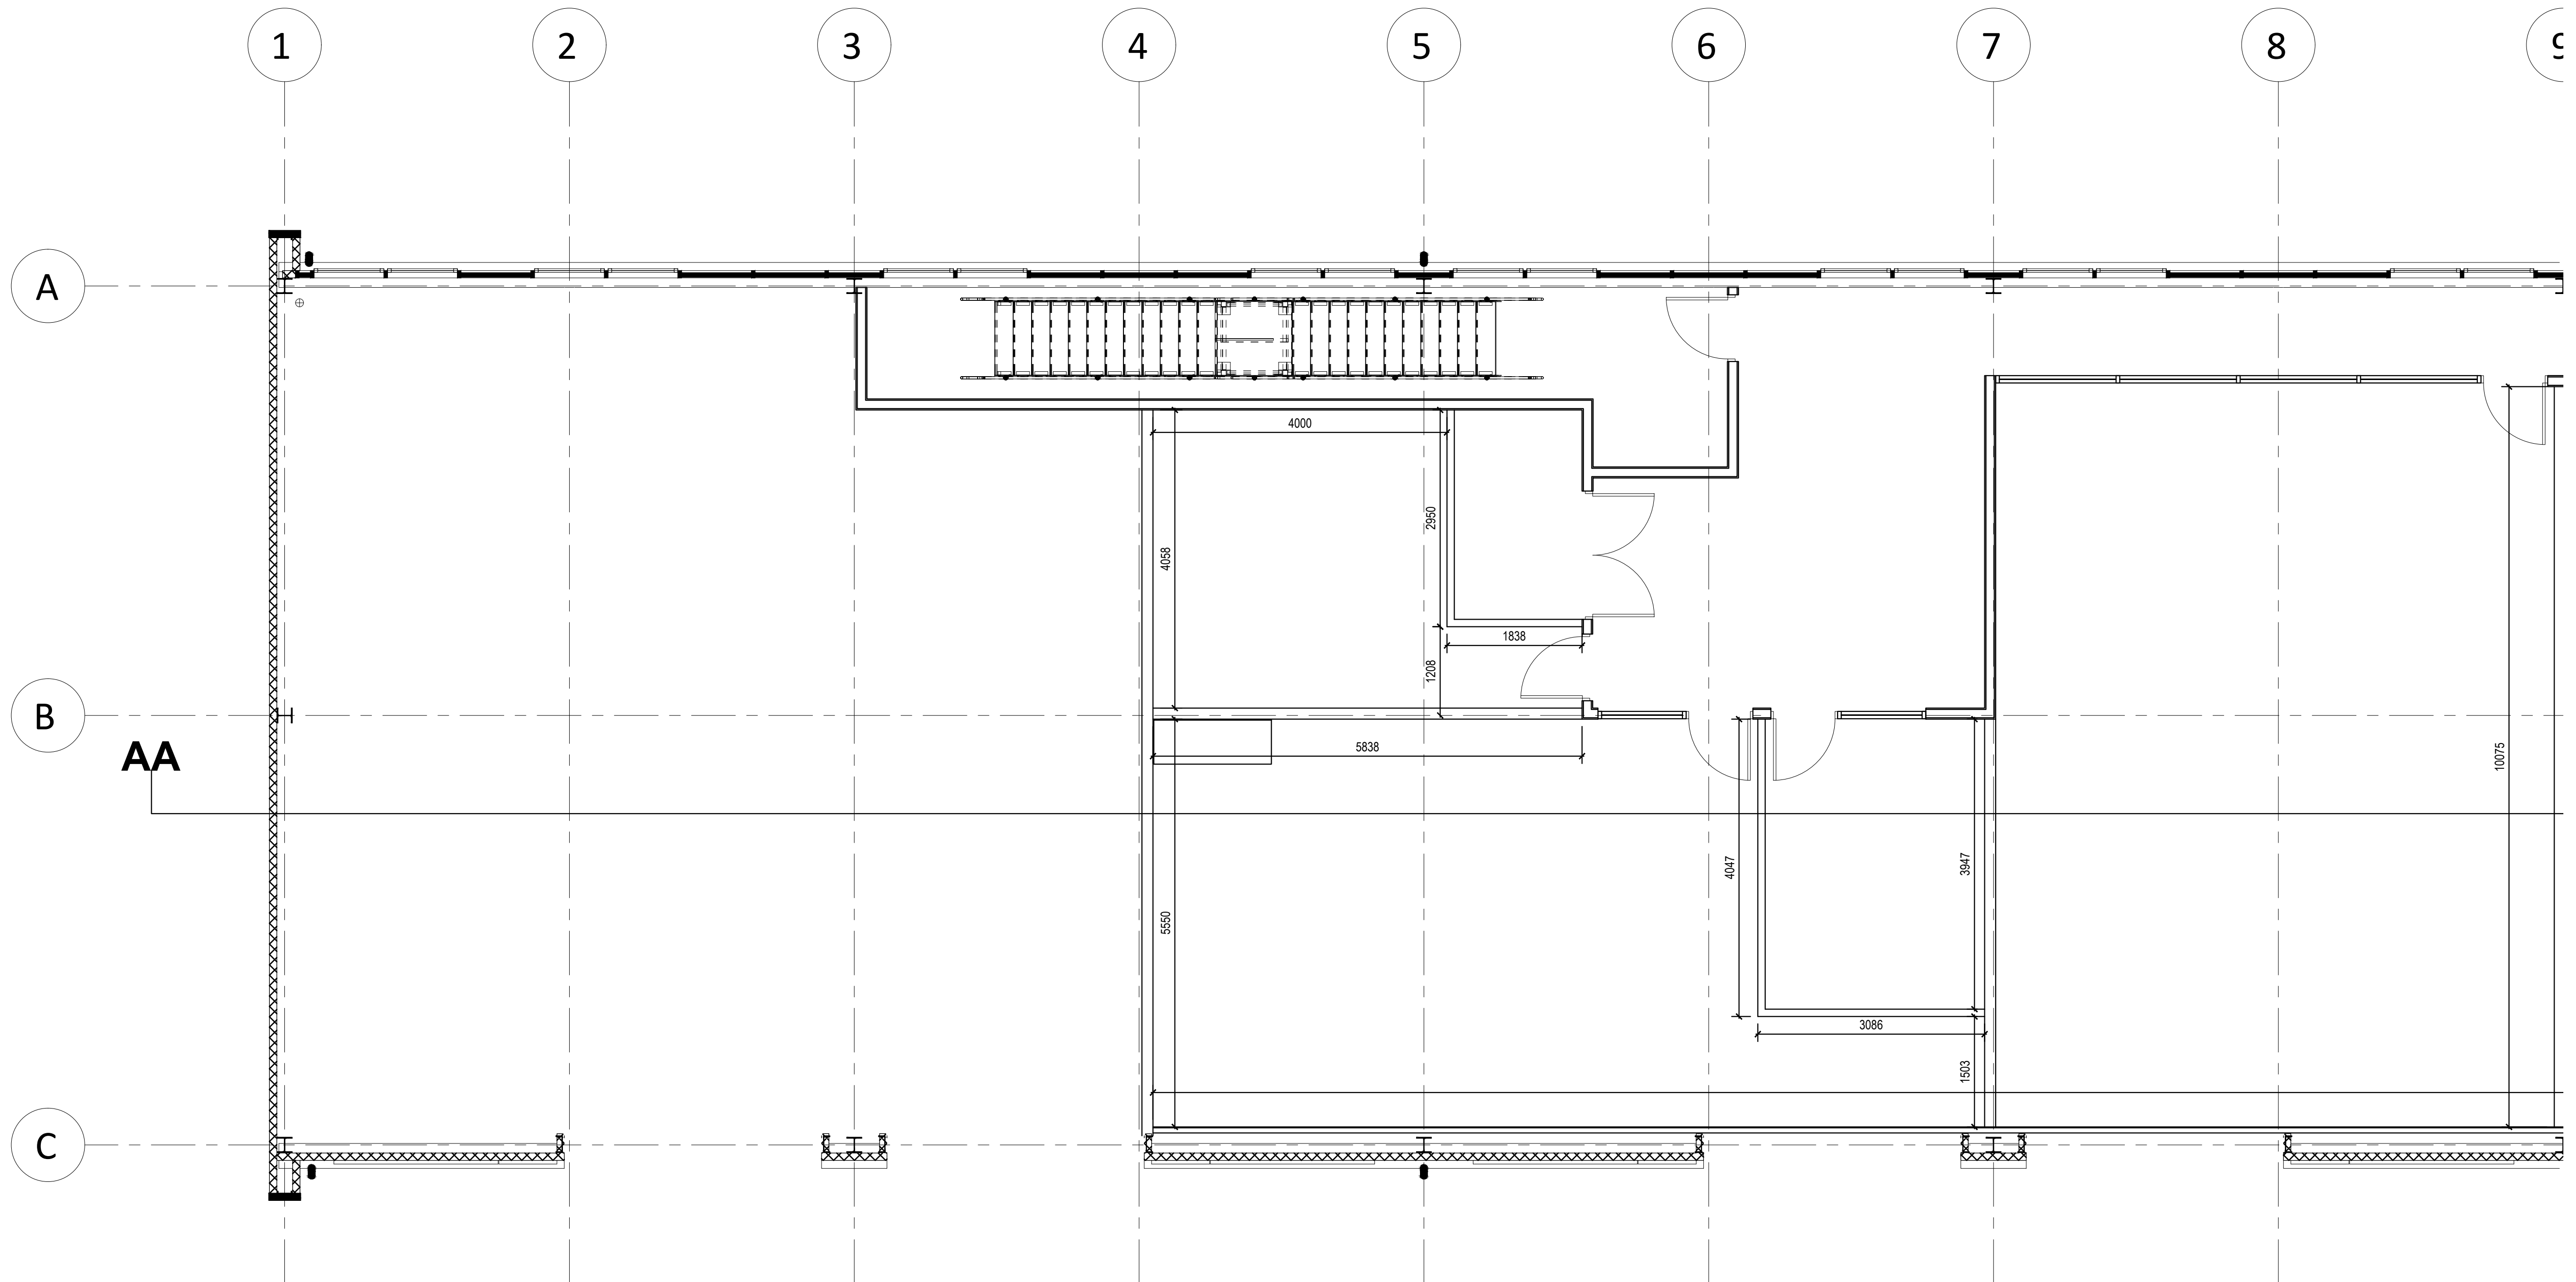
PROPOSED FIRST FLOOR

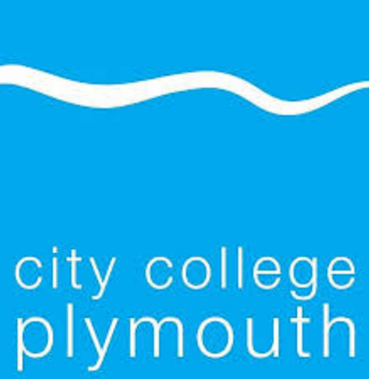18/09/20	-	Approved plan
Date	Rev	Description
<small>DO NOT SCALE: ALL DIMENSIONS TO BE CHECKED ON SITE AND VERIFIED PRIOR TO COMMENCING WORK/MANUFACTURE. ANY DISCREPANCIES TO BE REPORTED TO THE OFFICE. THIS DRAWING IS PROTECTED BY COPYRIGHT. IT MAY NOT BE PRODUCED IN ANY FORM OR BY ANY MEANS FOR ANY PURPOSE WITHOUT THE WRITTEN PERMISSION OF OWNER.</small>		
TENDER DRAWING		
		
Title: Proposed Plan for; Fire Walls - (1F) City College Plymouth Oceansgate Building 1.6, Units 6-12 10 Vivid Approach Plymouth PL1 4RW		
Date: 07/20	Drawing No. CCP-OG-FO-08	
Scale: 1:50 @ A1	Drawn: G Parry	Rev: -

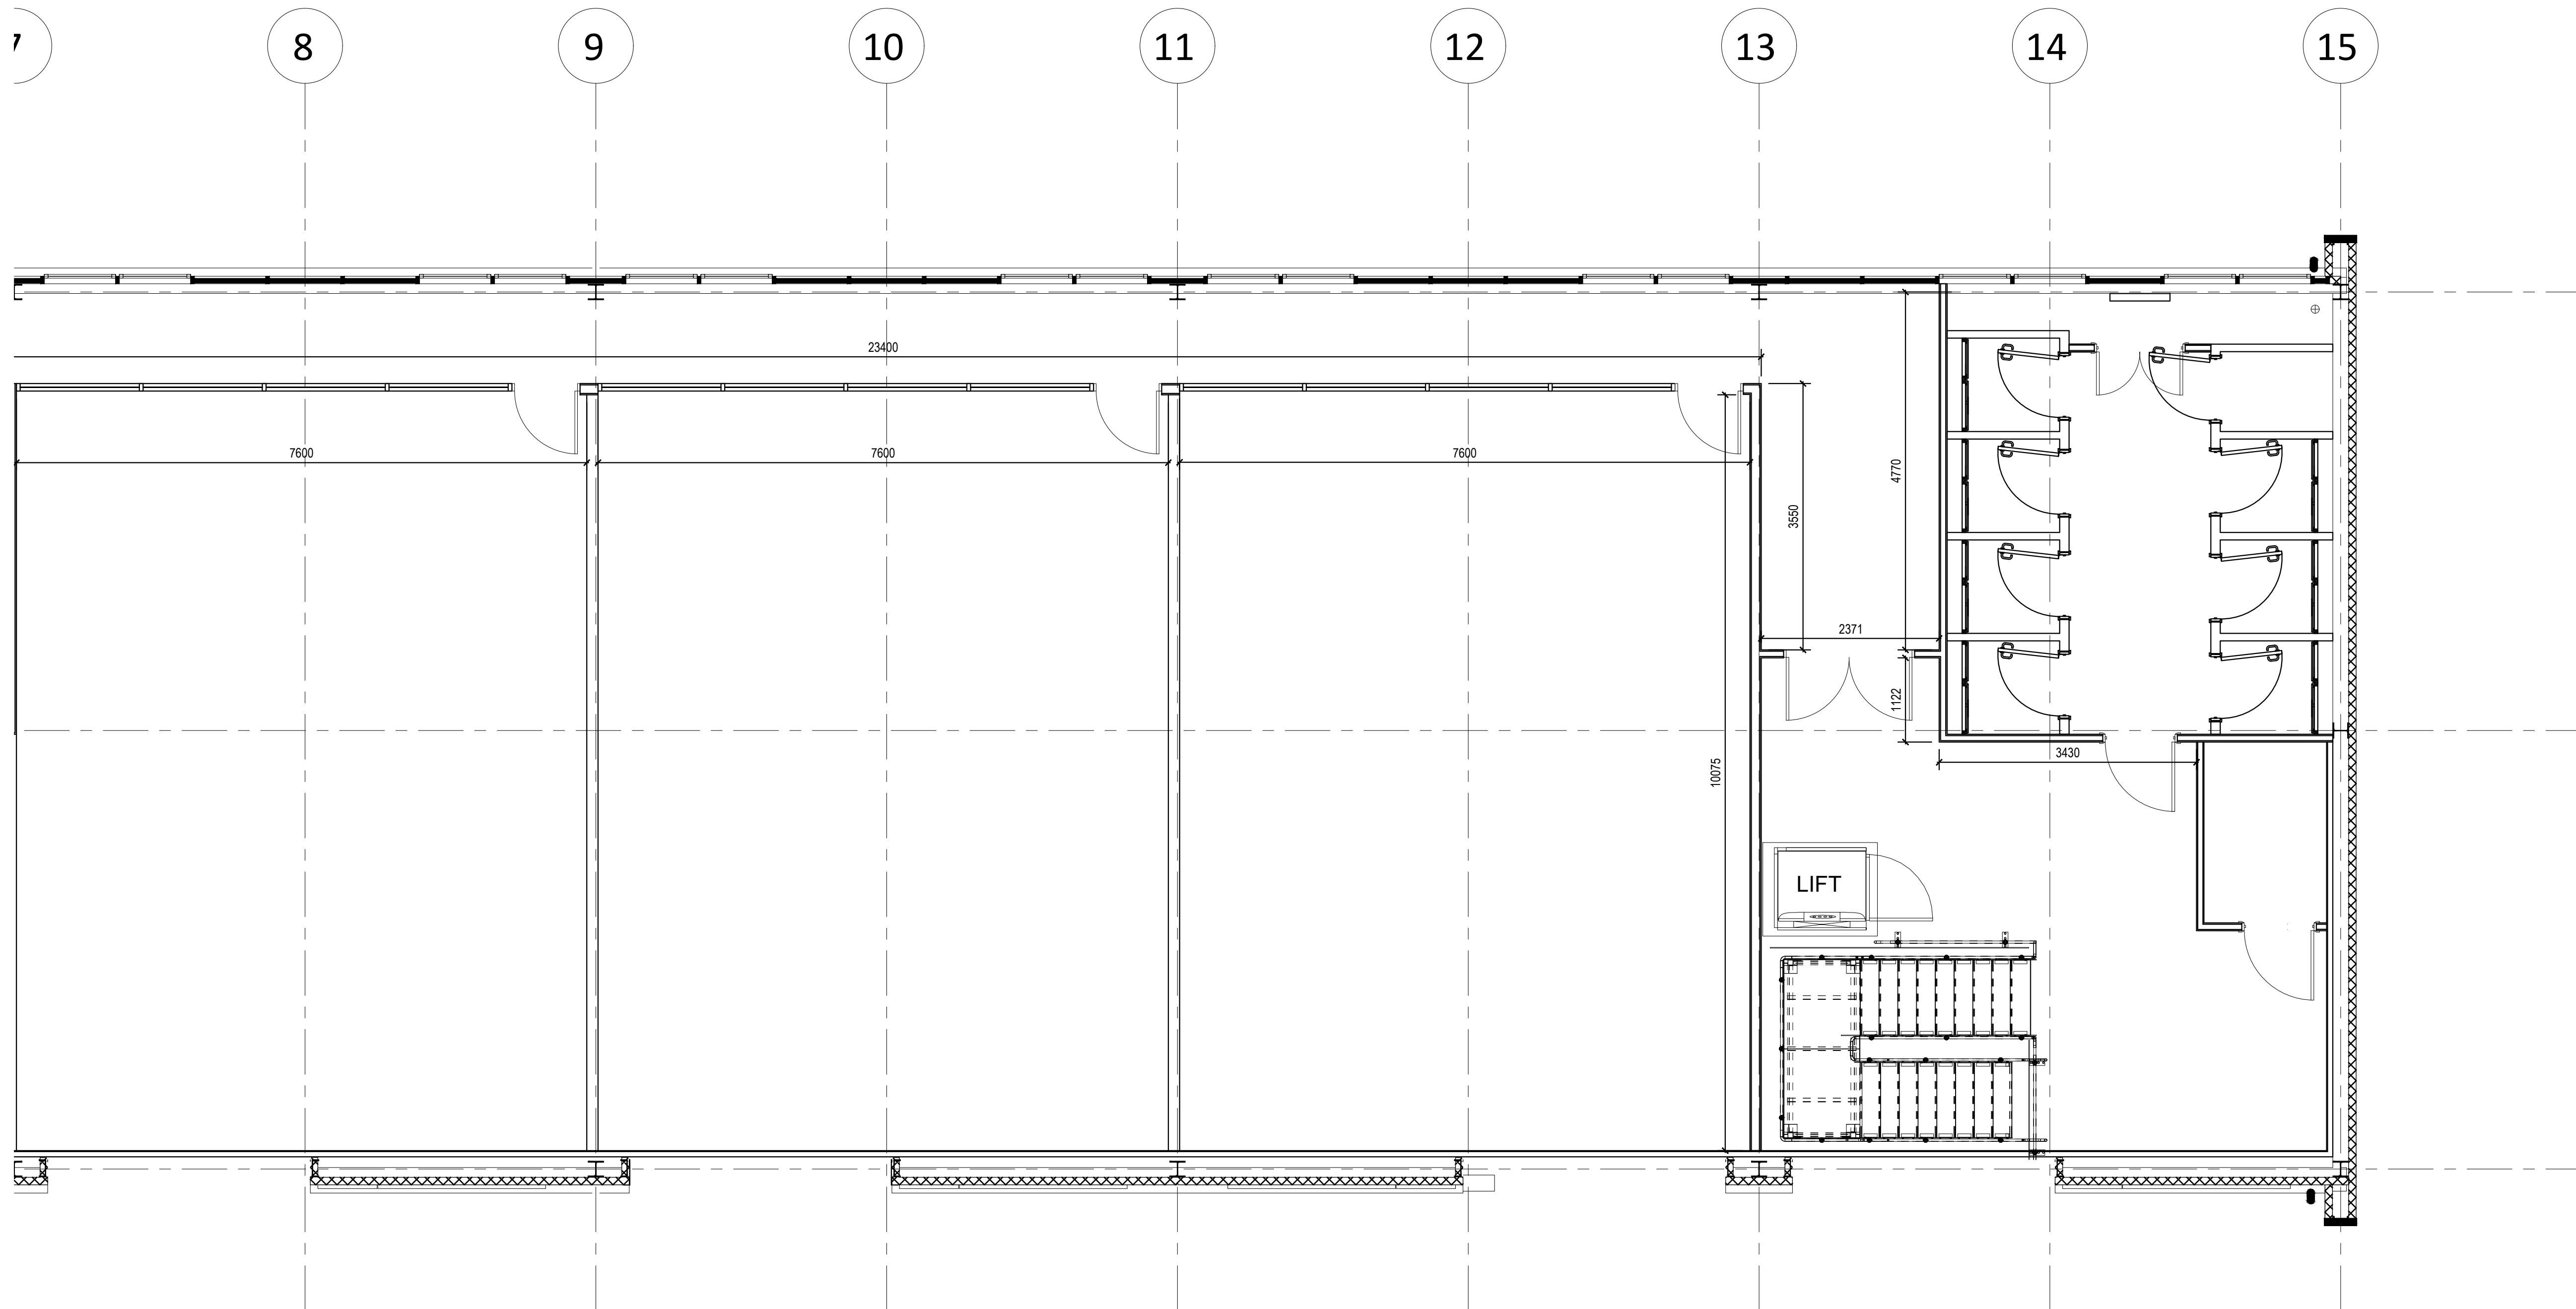


PROPOSED FIRST FLOOR


18/09/20	-	Approved plan
Date	Rev	Description
<small>DO NOT SCALE: ALL DIMENSIONS TO BE CHECKED ON SITE AND VERIFIED PRIOR TO COMMENCING WORK/MANUFACTURE. ANY DISCREPANCIES TO BE REPORTED TO THE OFFICE. THIS DRAWING IS PROTECTED BY COPYRIGHT. IT MAY NOT BE PRODUCED IN ANY FORM OR BY ANY MEANS FOR ANY PURPOSE WITHOUT THE WRITTEN PERMISSION OF OWNER.</small>		
TENDER DRAWING		
		
Title: Proposed Plan for; Fire Walls - (1F) City College Plymouth Oceansgate Building 1.6, Units 6-12 10 Vivid Approach Plymouth PL1 4RW		
Date: 07/20	Drawing No. CCP-OG-FO-09	
Scale: 1:50 @ A1	Drawn: G Parry	Rev: -




PROPOSED FIRST FLOOR

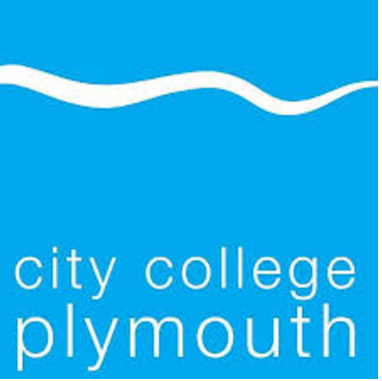
18/09/20	-	Approved plan
Date	Rev	Description
<small>DO NOT SCALE: ALL DIMENSIONS TO BE CHECKED ON SITE AND VERIFIED PRIOR TO COMMENCING WORK/MANUFACTURE. ANY DISCREPANCIES TO BE REPORTED TO THE OFFICE. THIS DRAWING IS PROTECTED BY COPYRIGHT. IT MAY NOT BE PRODUCED IN ANY FORM OR BY ANY MEANS FOR ANY PURPOSE WITHOUT THE WRITTEN PERMISSION OF OWNER.</small>		
TENDER DRAWING		
		
Title: Proposed Plan for; Stud Walls - (1F) City College Plymouth Oceansgate Building 1.6, Units 6-12 10 Vivid Approach Plymouth PL1 4RW		
Date: 07/20	Drawing No. CCP-OG-FO-10	
Scale: 1:50 @ A1	Drawn: G Parry	Rev: -



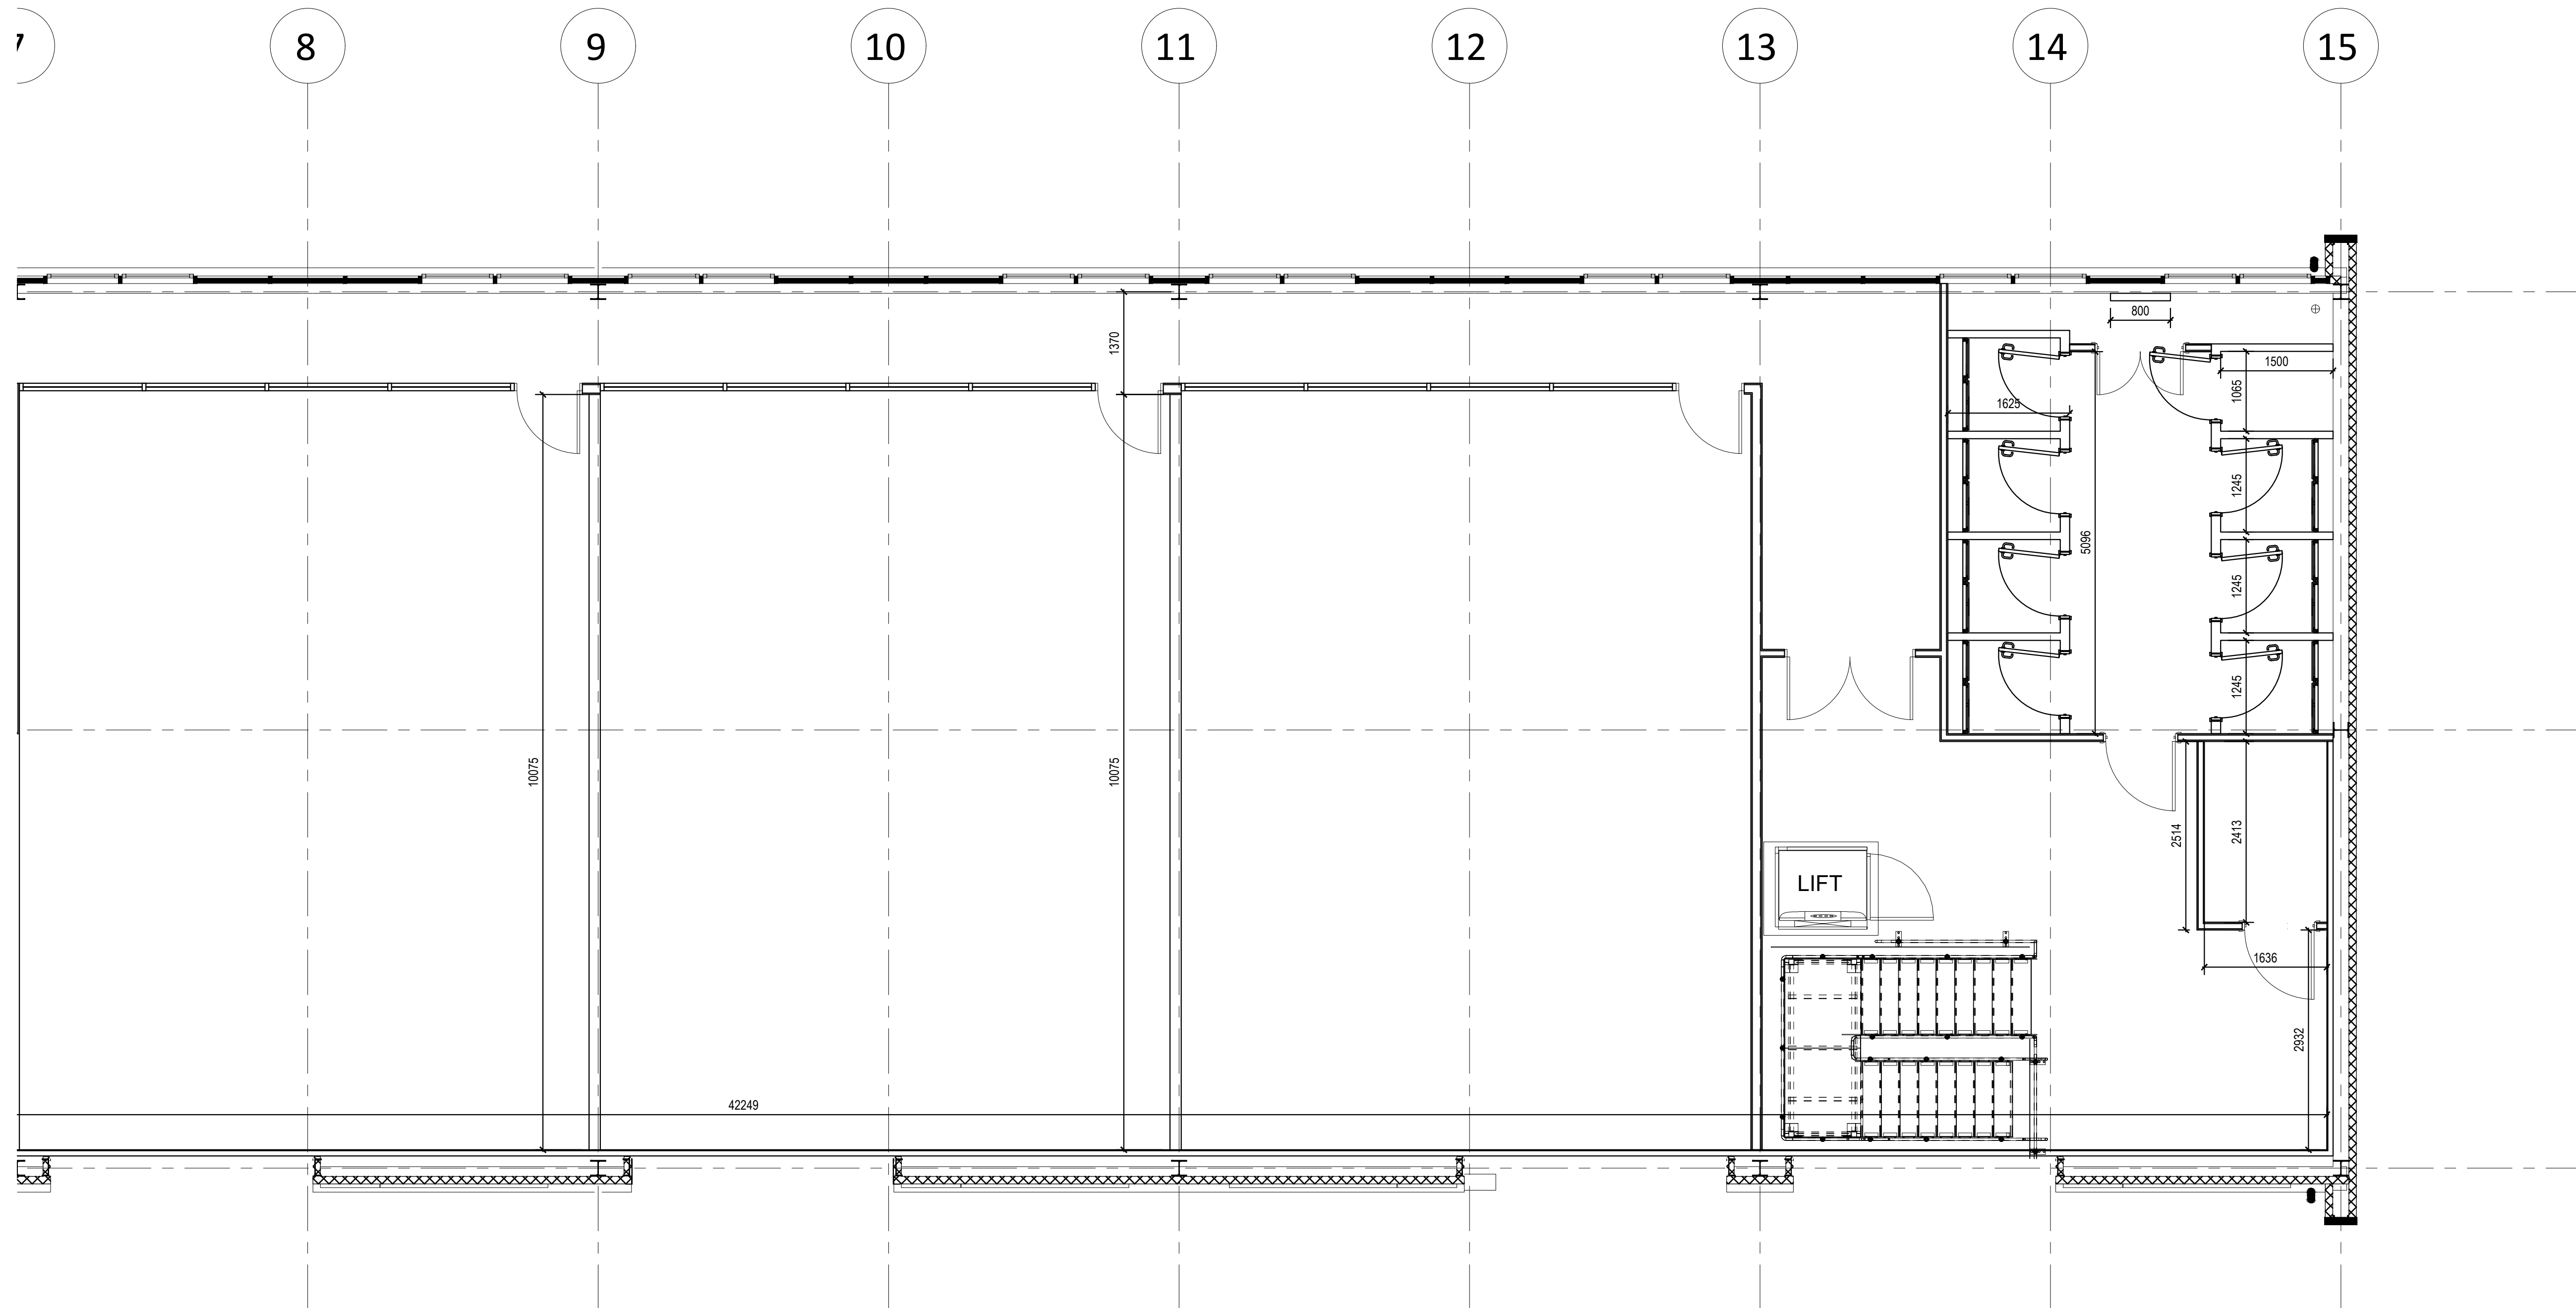

PROPOSED FIRST FLOOR

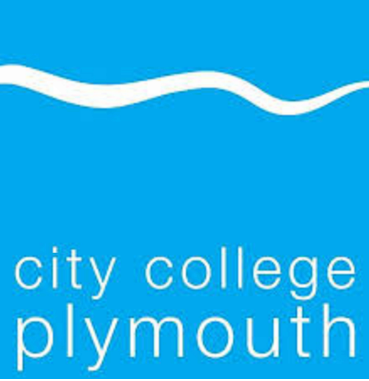
18/09/20	-	Approved plan
Date	Rev	Description
<small>DO NOT SCALE: ALL DIMENSIONS TO BE CHECKED ON SITE AND VERIFIED PRIOR TO COMMENCING WORK/MANUFACTURE. ANY DISCREPANCIES TO BE REPORTED TO THE OFFICE. THIS DRAWING IS PROTECTED BY COPYRIGHT. IT MAY NOT BE PRODUCED IN ANY FORM OR BY ANY MEANS FOR ANY PURPOSE WITHOUT THE WRITTEN PERMISSION OF OWNER.</small>		
TENDER DRAWING		
		
Title: Proposed Plan for; Stud Walls - (1F) City College Plymouth Oceansgate Building 1.6, Units 6-12 10 Vivid Approach Plymouth PL1 4RW		
Date: 07/20	Drawing No. CCP-OG-FO-11	
Scale: 1:50@ A1	Drawn: G Parry	Rev: -

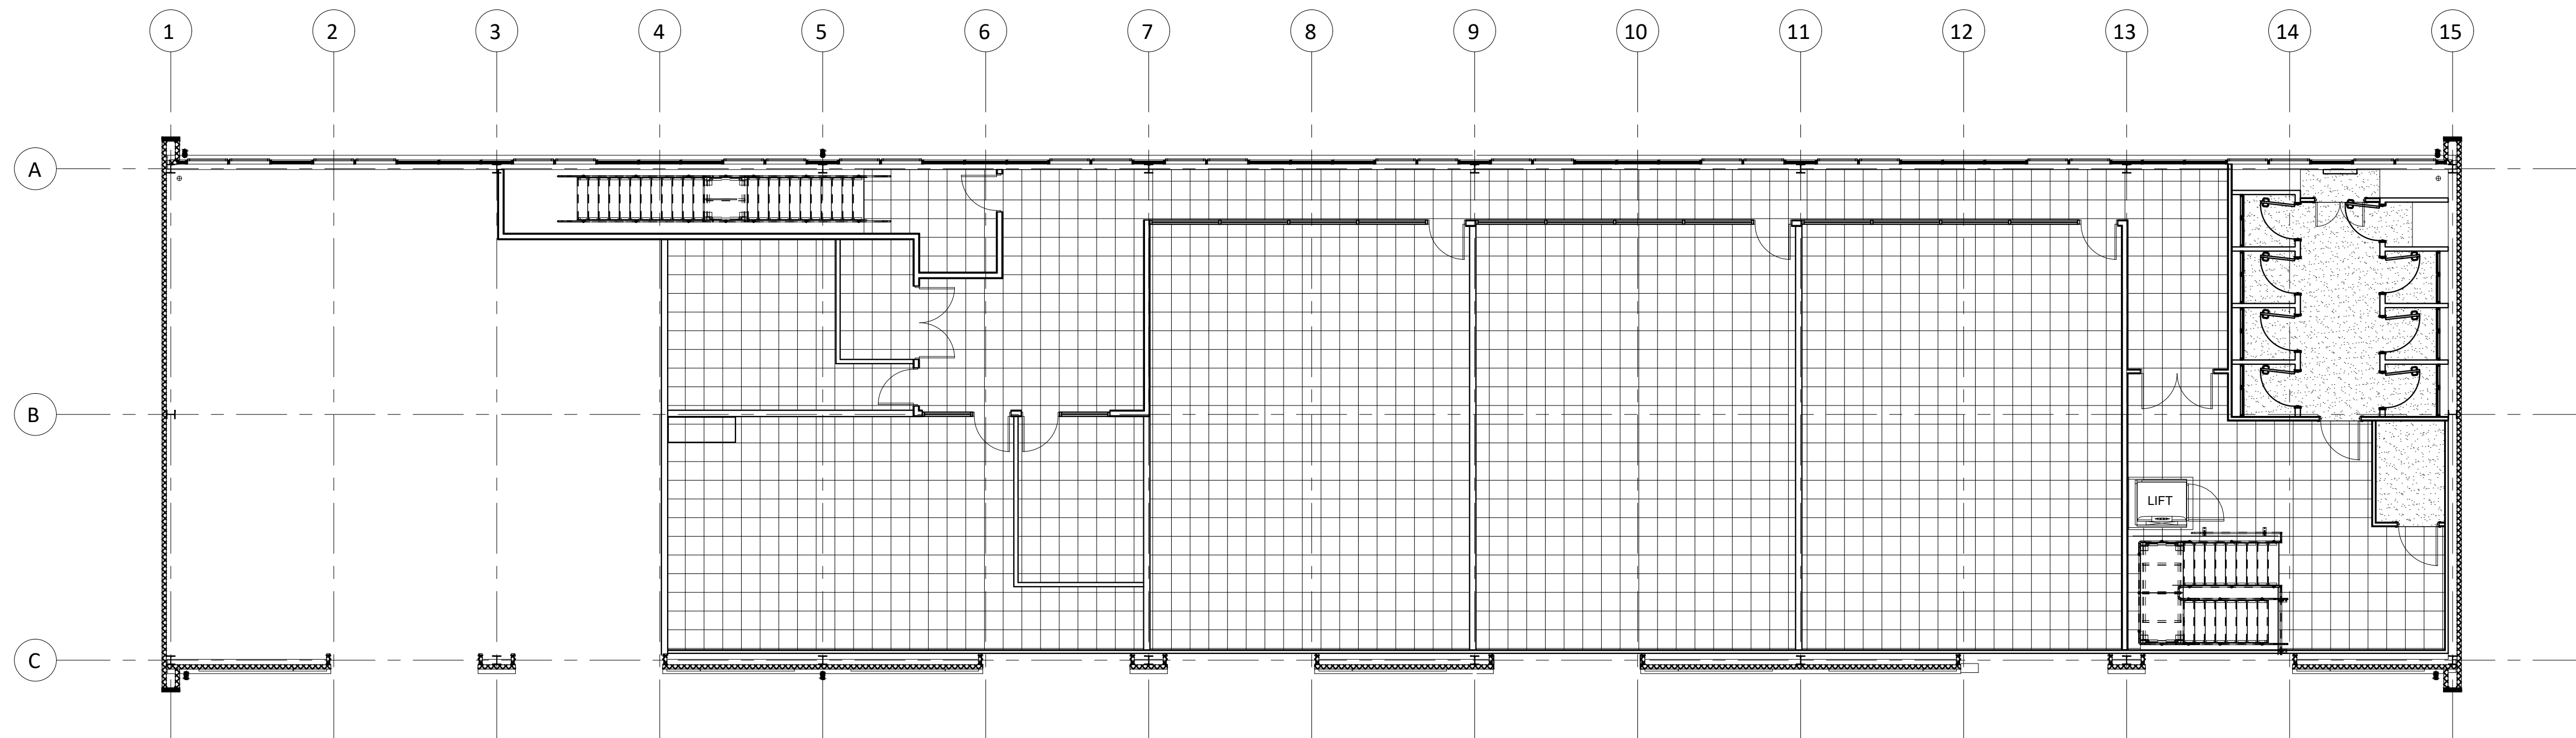

PROPOSED FIRST FLOOR

ALTRO VINYL FLOORING 28m2	
Descriptive Colour:-	Pavement
Product:-	Altro Vinyl
Range:-	Walkway 20
Shortcode	VM2007P

FORBO CARPET TILES 420m2	
Descriptive Colour:-	Teviot Neptune
Product:-	Forbo
Range:-	Tessera
Shortcode	358
Underlay	Regupol 4515 Multi acoustic underlay

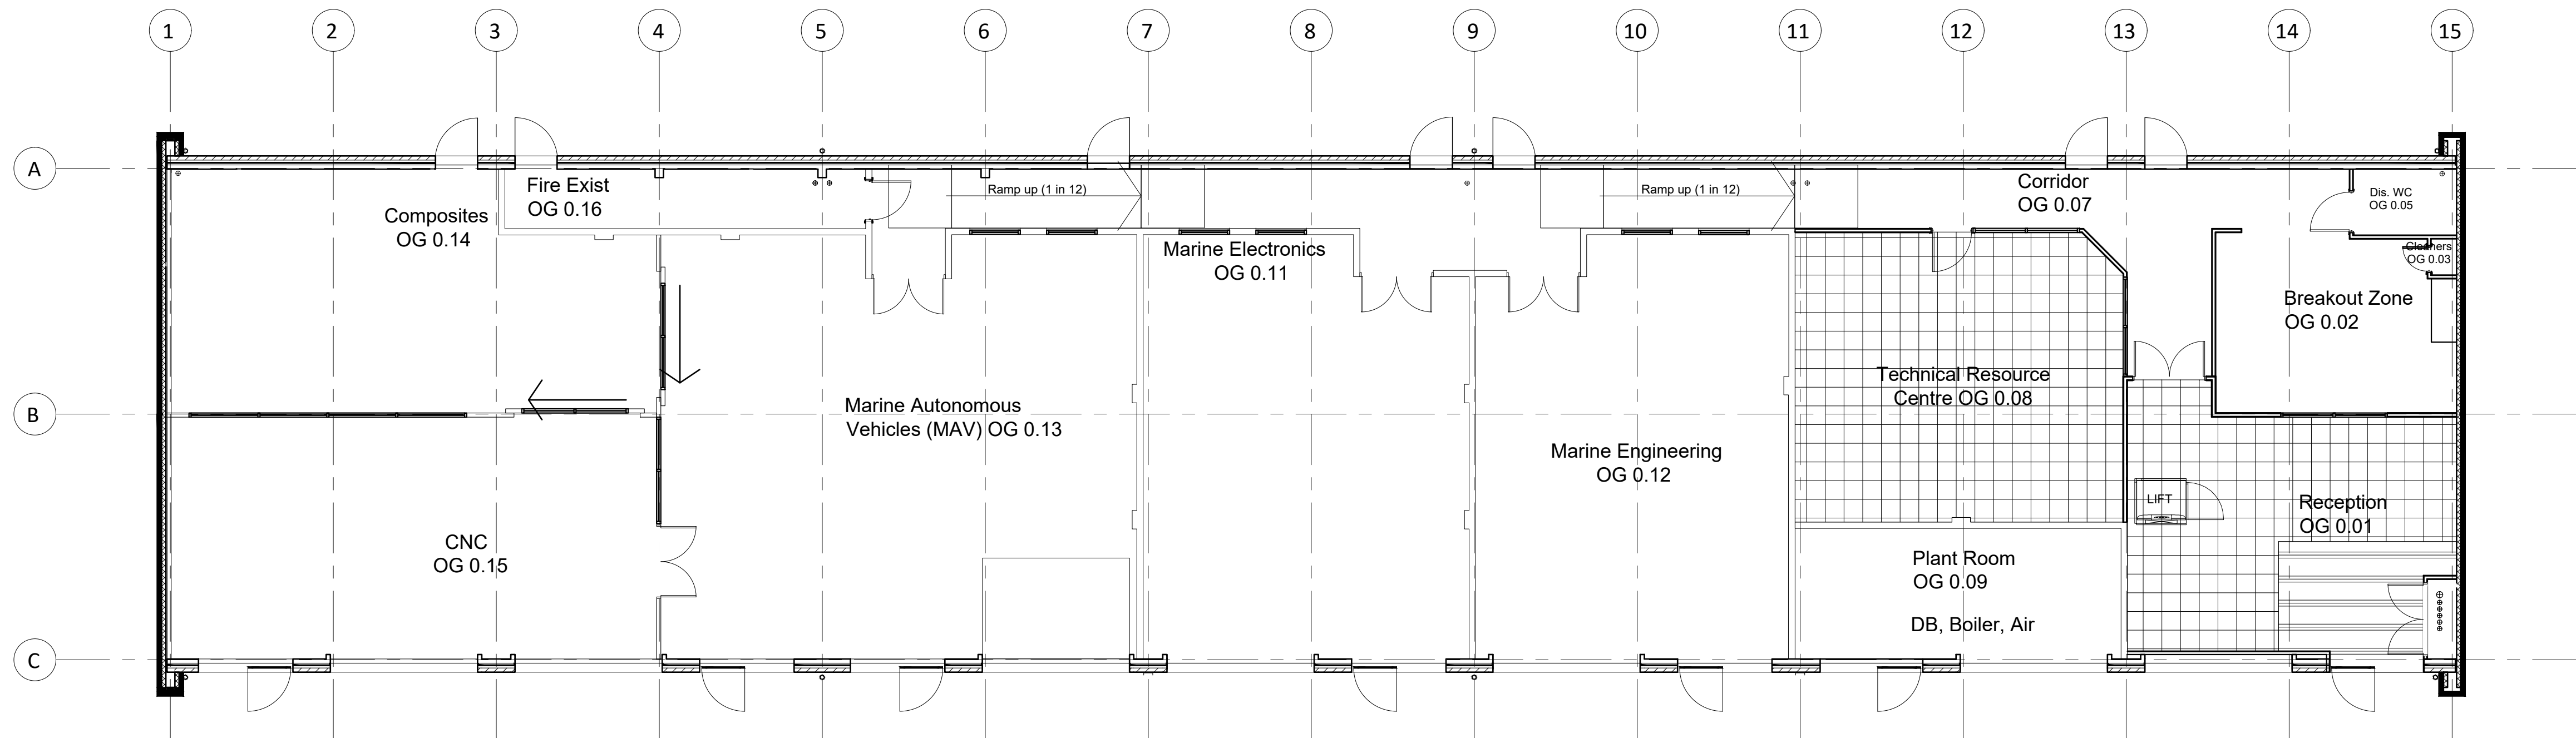

PROPOSED GROUND FLOOR


FORBO CARPET TILES 90m2	
Descriptive Colour:-	Teviot Neptune
Product:-	Forbo
Range:-	Tessera
Shortcode	358

FORBO ENTRANCE MATTING 4m2	
Descriptive Colour:-	Mouse Grey
Product:-	Coral
Range:-	Coral Classic
Shortcode	4721

18/09/20	-	Approved plan
----------	---	---------------


Date	Rev	Description
DO NOT SCALE: ALL DIMENSIONS TO BE CHECKED ON SITE AND VERIFIED PRIOR TO COMMENCING WORK/MANUFACTURE. ANY DISCREPANCIES TO BE REPORTED TO THE OFFICE. THIS DRAWING IS PROTECTED BY COPYRIGHT. IT MAY NOT BE PRODUCED IN ANY FORM OR BY ANY MEANS FOR ANY PURPOSE WITHOUT THE WRITTEN PERMISSION OF OWNER.		


TENDER DRAWING

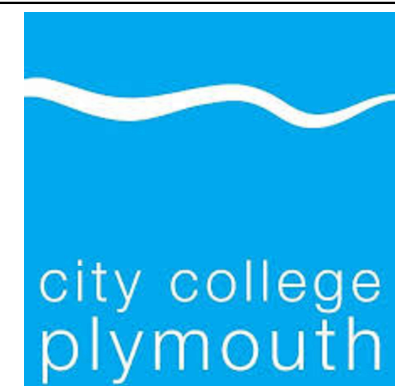


Title:  
Proposed Plan for;  
Floor Covering  
City College Plymouth  
Oceansgate Building 1.6, Units 6-12  
10 Vivid Approach  
Plymouth  
PL1 4RW


Date: 07/20	Drawing No: CCP-OG-FO-12
Scale: 1:100@ A1	Drawn: G Parry Rev: -

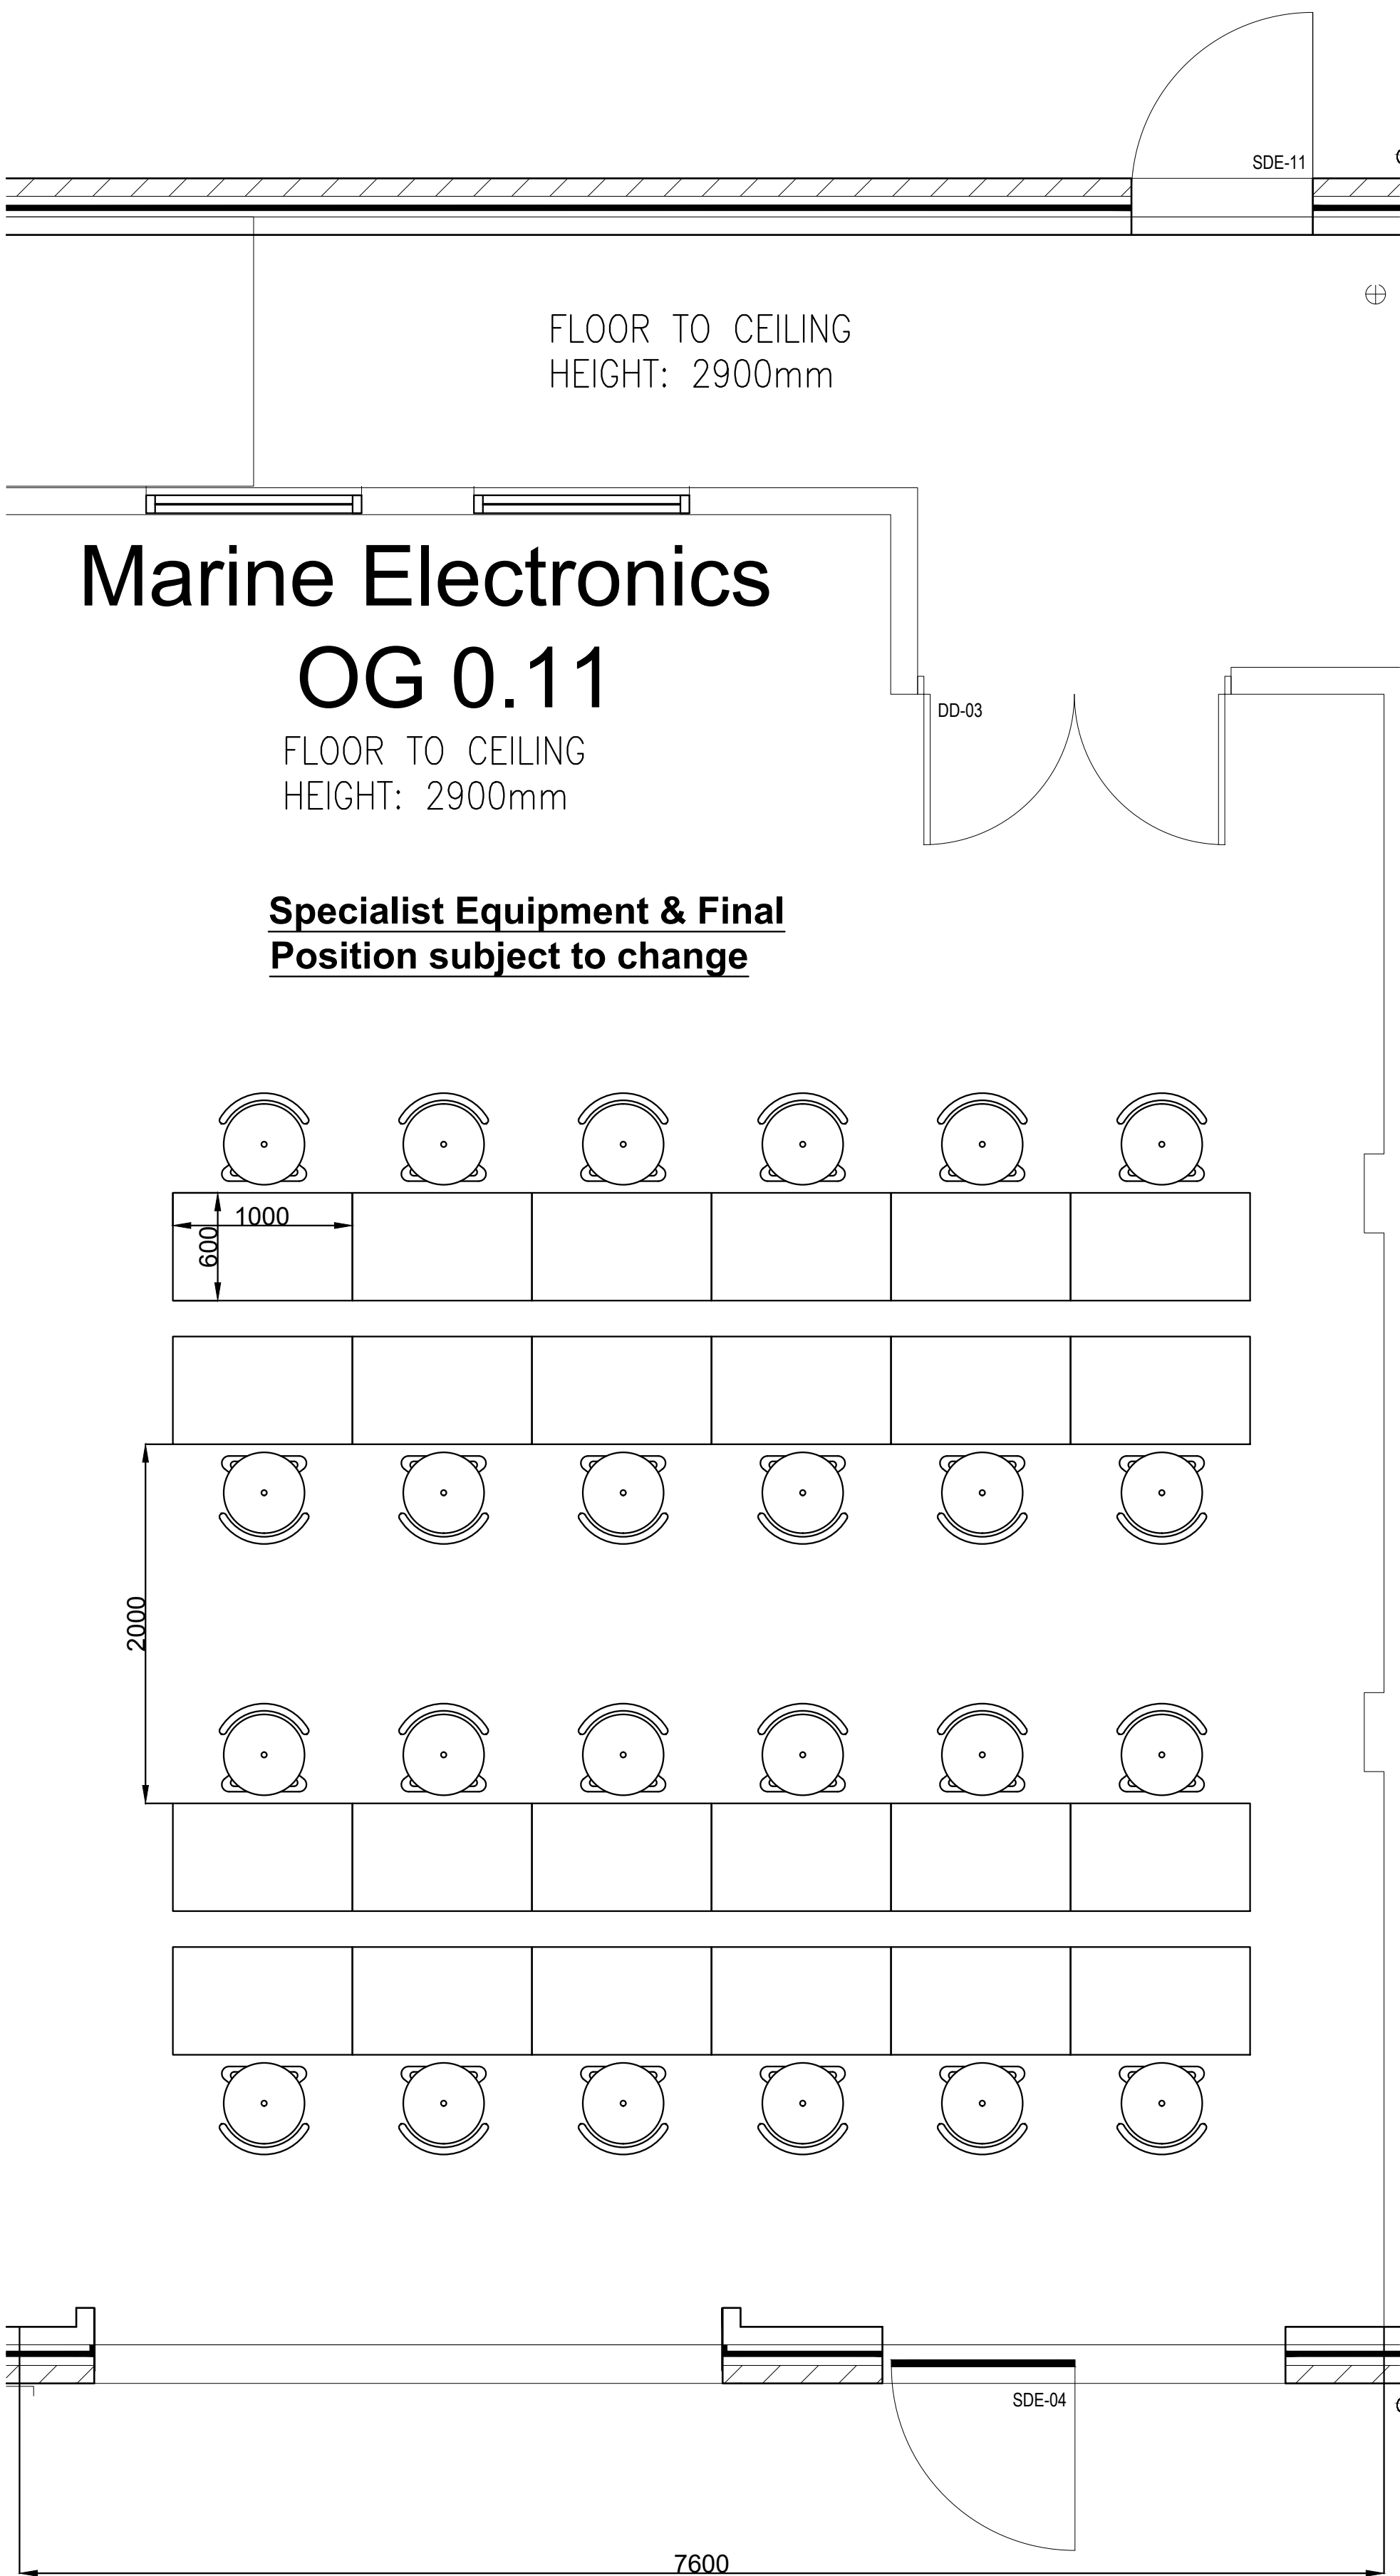


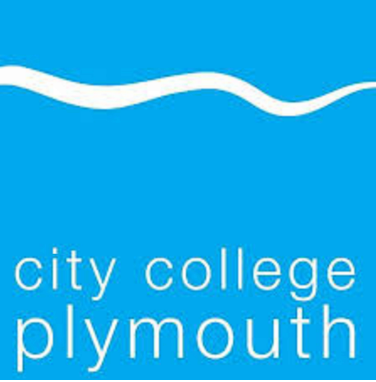18/09/20	-	Approved plan
Date	Rev	Description
<small>DO NOT SCALE: ALL DIMENSIONS TO BE CHECKED ON SITE AND VERIFIED PRIOR TO COMMENCING WORK/MANUFACTURE. ANY DISCREPANCIES TO BE REPORTED TO THE OFFICE. THIS DRAWING IS PROTECTED BY COPYRIGHT. IT MAY NOT BE PRODUCED IN ANY FORM OR BY ANY MEANS FOR ANY PURPOSE WITHOUT THE WRITTEN PERMISSION OF OWNER.</small>		
TENDER DRAWING		
		
Title: Proposed Plan for; Marine Electronics Room Layout City College Plymouth Oceansgate Building 1.6, Units 6-12 10 Vivid Approach Plymouth PL1 4RW		
Date: 02/20	Drawing No. CCP-OG-FO-RL01	Rev: -
Scale: 1:30 @ A1	Drawn: G Parry	Rev: -



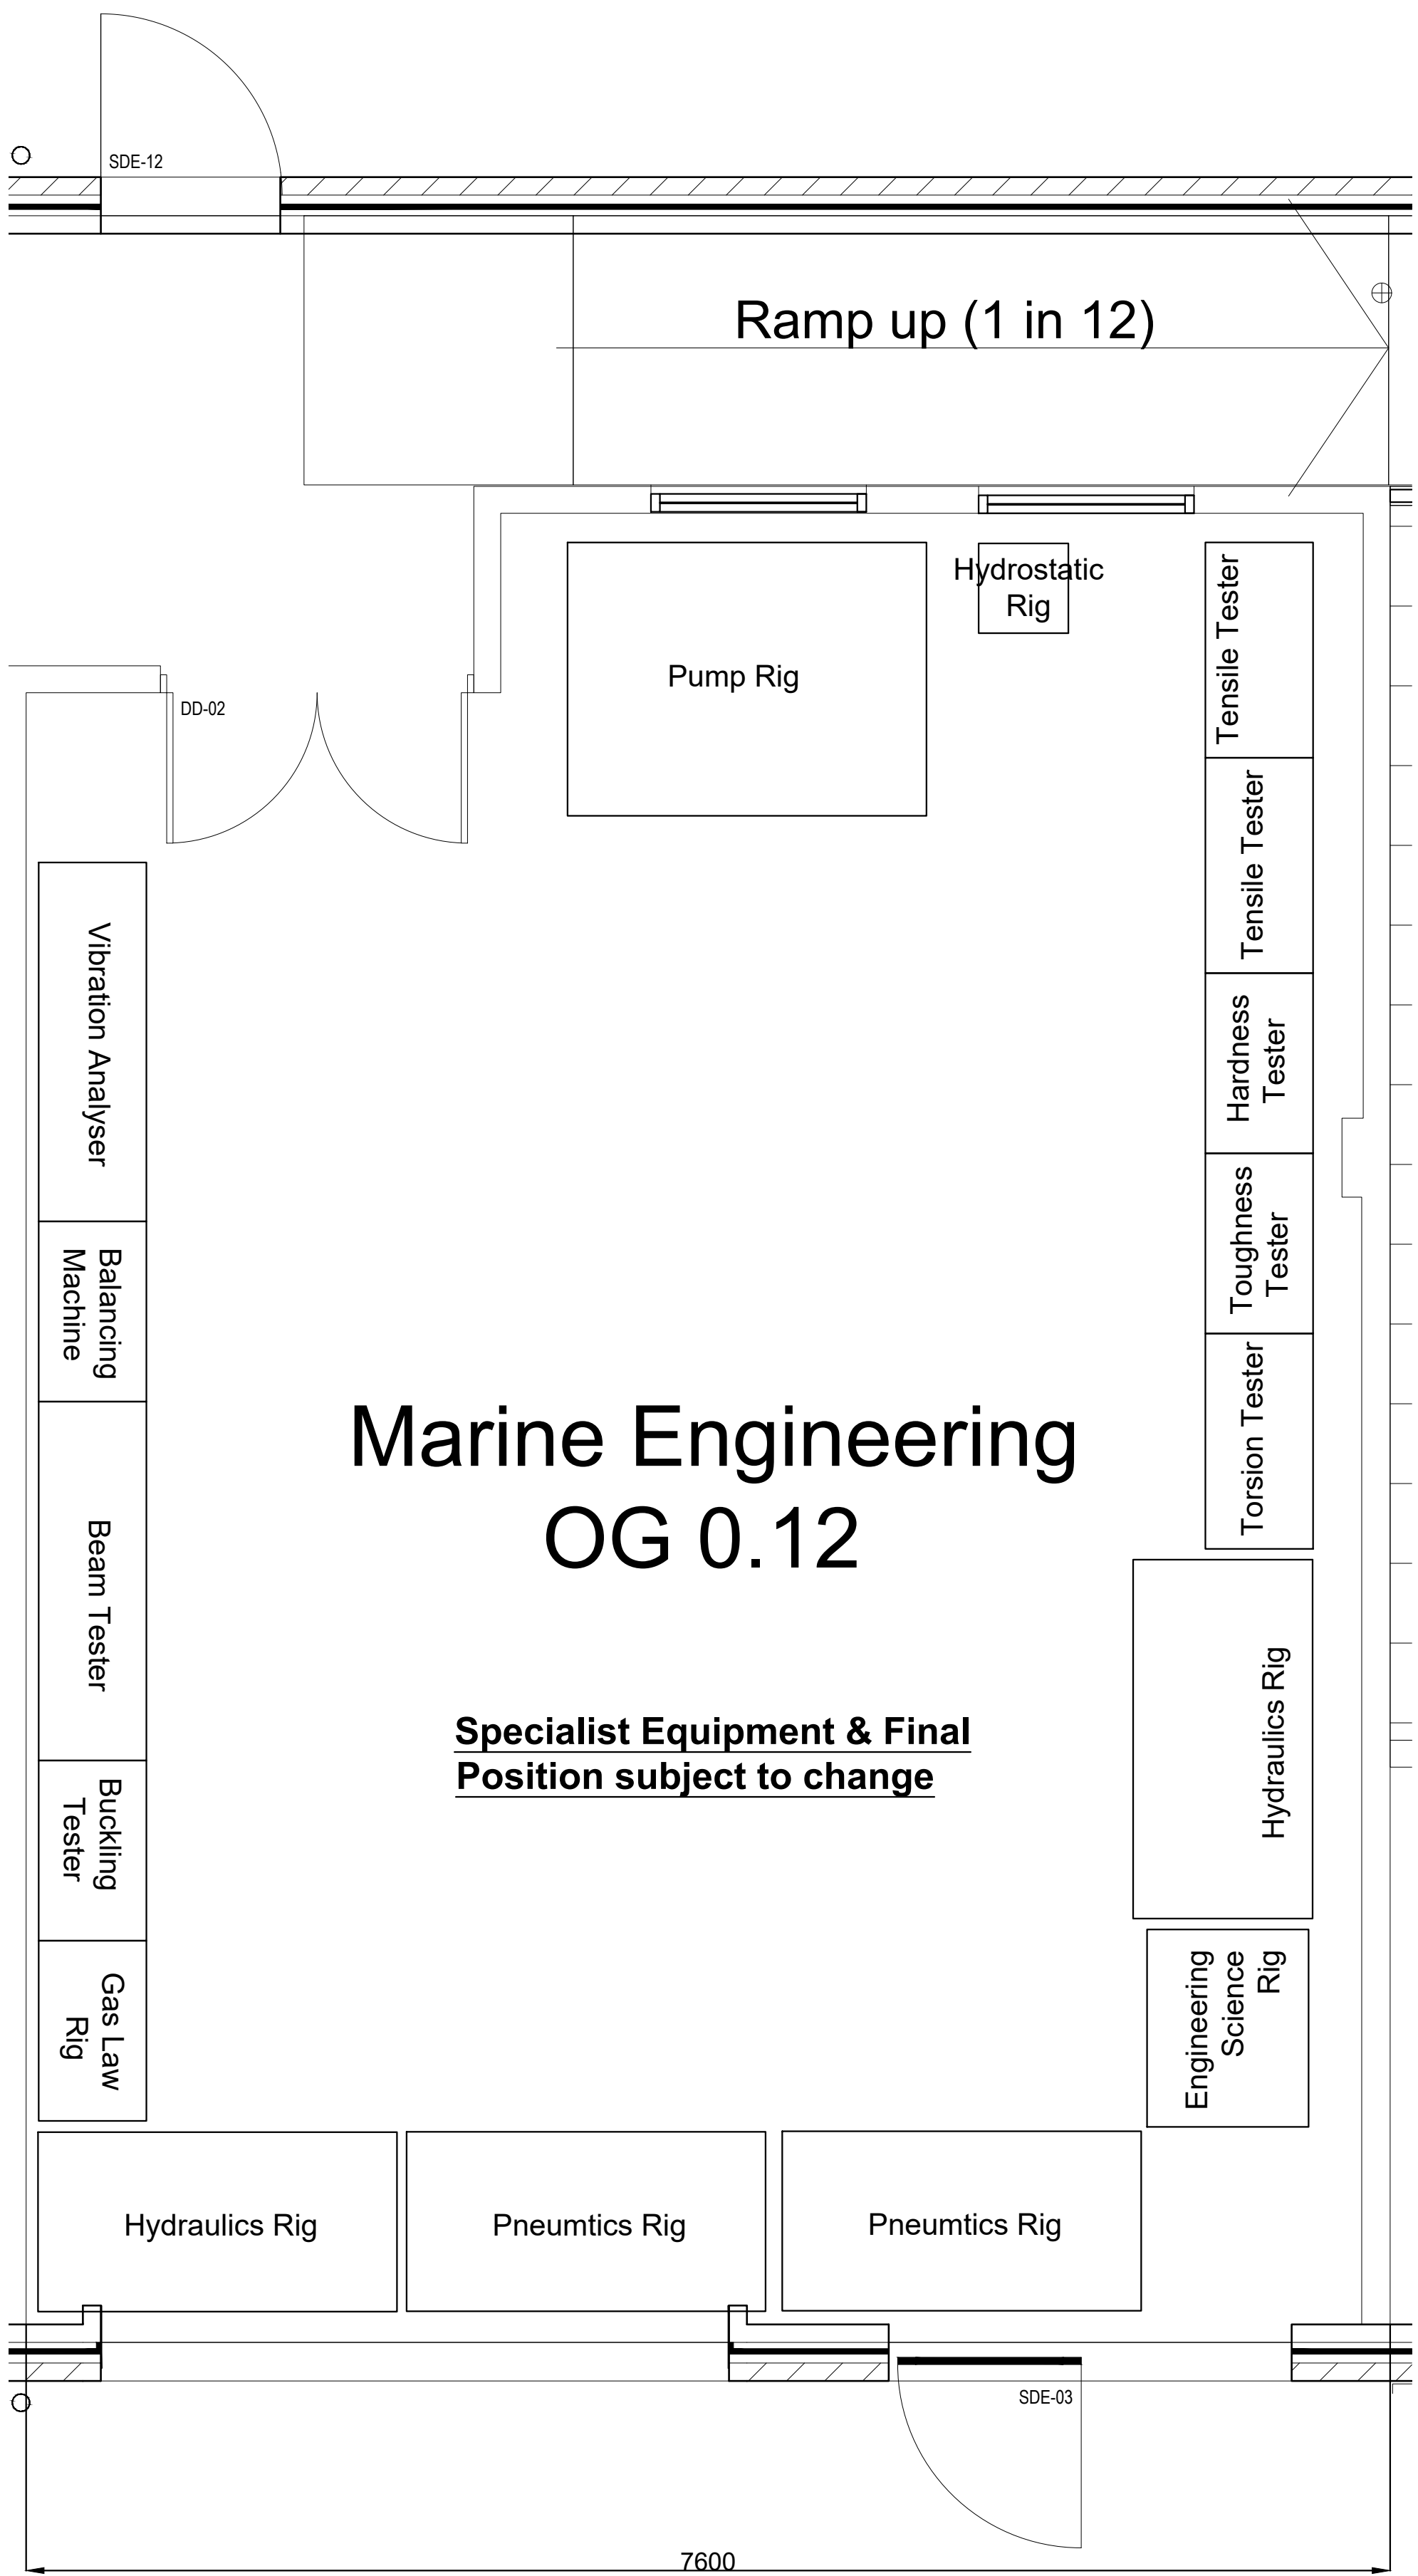


18/09/20	-	Approved plan
Date	Rev	Description
DO NOT SCALE: ALL DIMENSIONS TO BE CHECKED ON SITE AND VERIFIED PRIOR TO COMMENCING WORK/MANUFACTURE. ANY DISCREPANCIES TO BE REPORTED TO THE OFFICE. THIS DRAWING IS PROTECTED BY COPYRIGHT. IT MAY NOT BE PRODUCED IN ANY FORM OR BY ANY MEANS FOR ANY PURPOSE WITHOUT THE WRITTEN PERMISSION OF OWNER.		
TENDER DRAWING		
		
Title: Proposed Plan for; Marine Engineering Room Layout City College Plymouth Oceansgate Building 1.6, Units 6-12 10 Vivid Approach Plymouth PL1 4RW		
Date: 02/20	Drawing No. CCP-OG-FO-RL02	
Scale: 1:30 @ A1	Drawn: G Parry	Rev: -

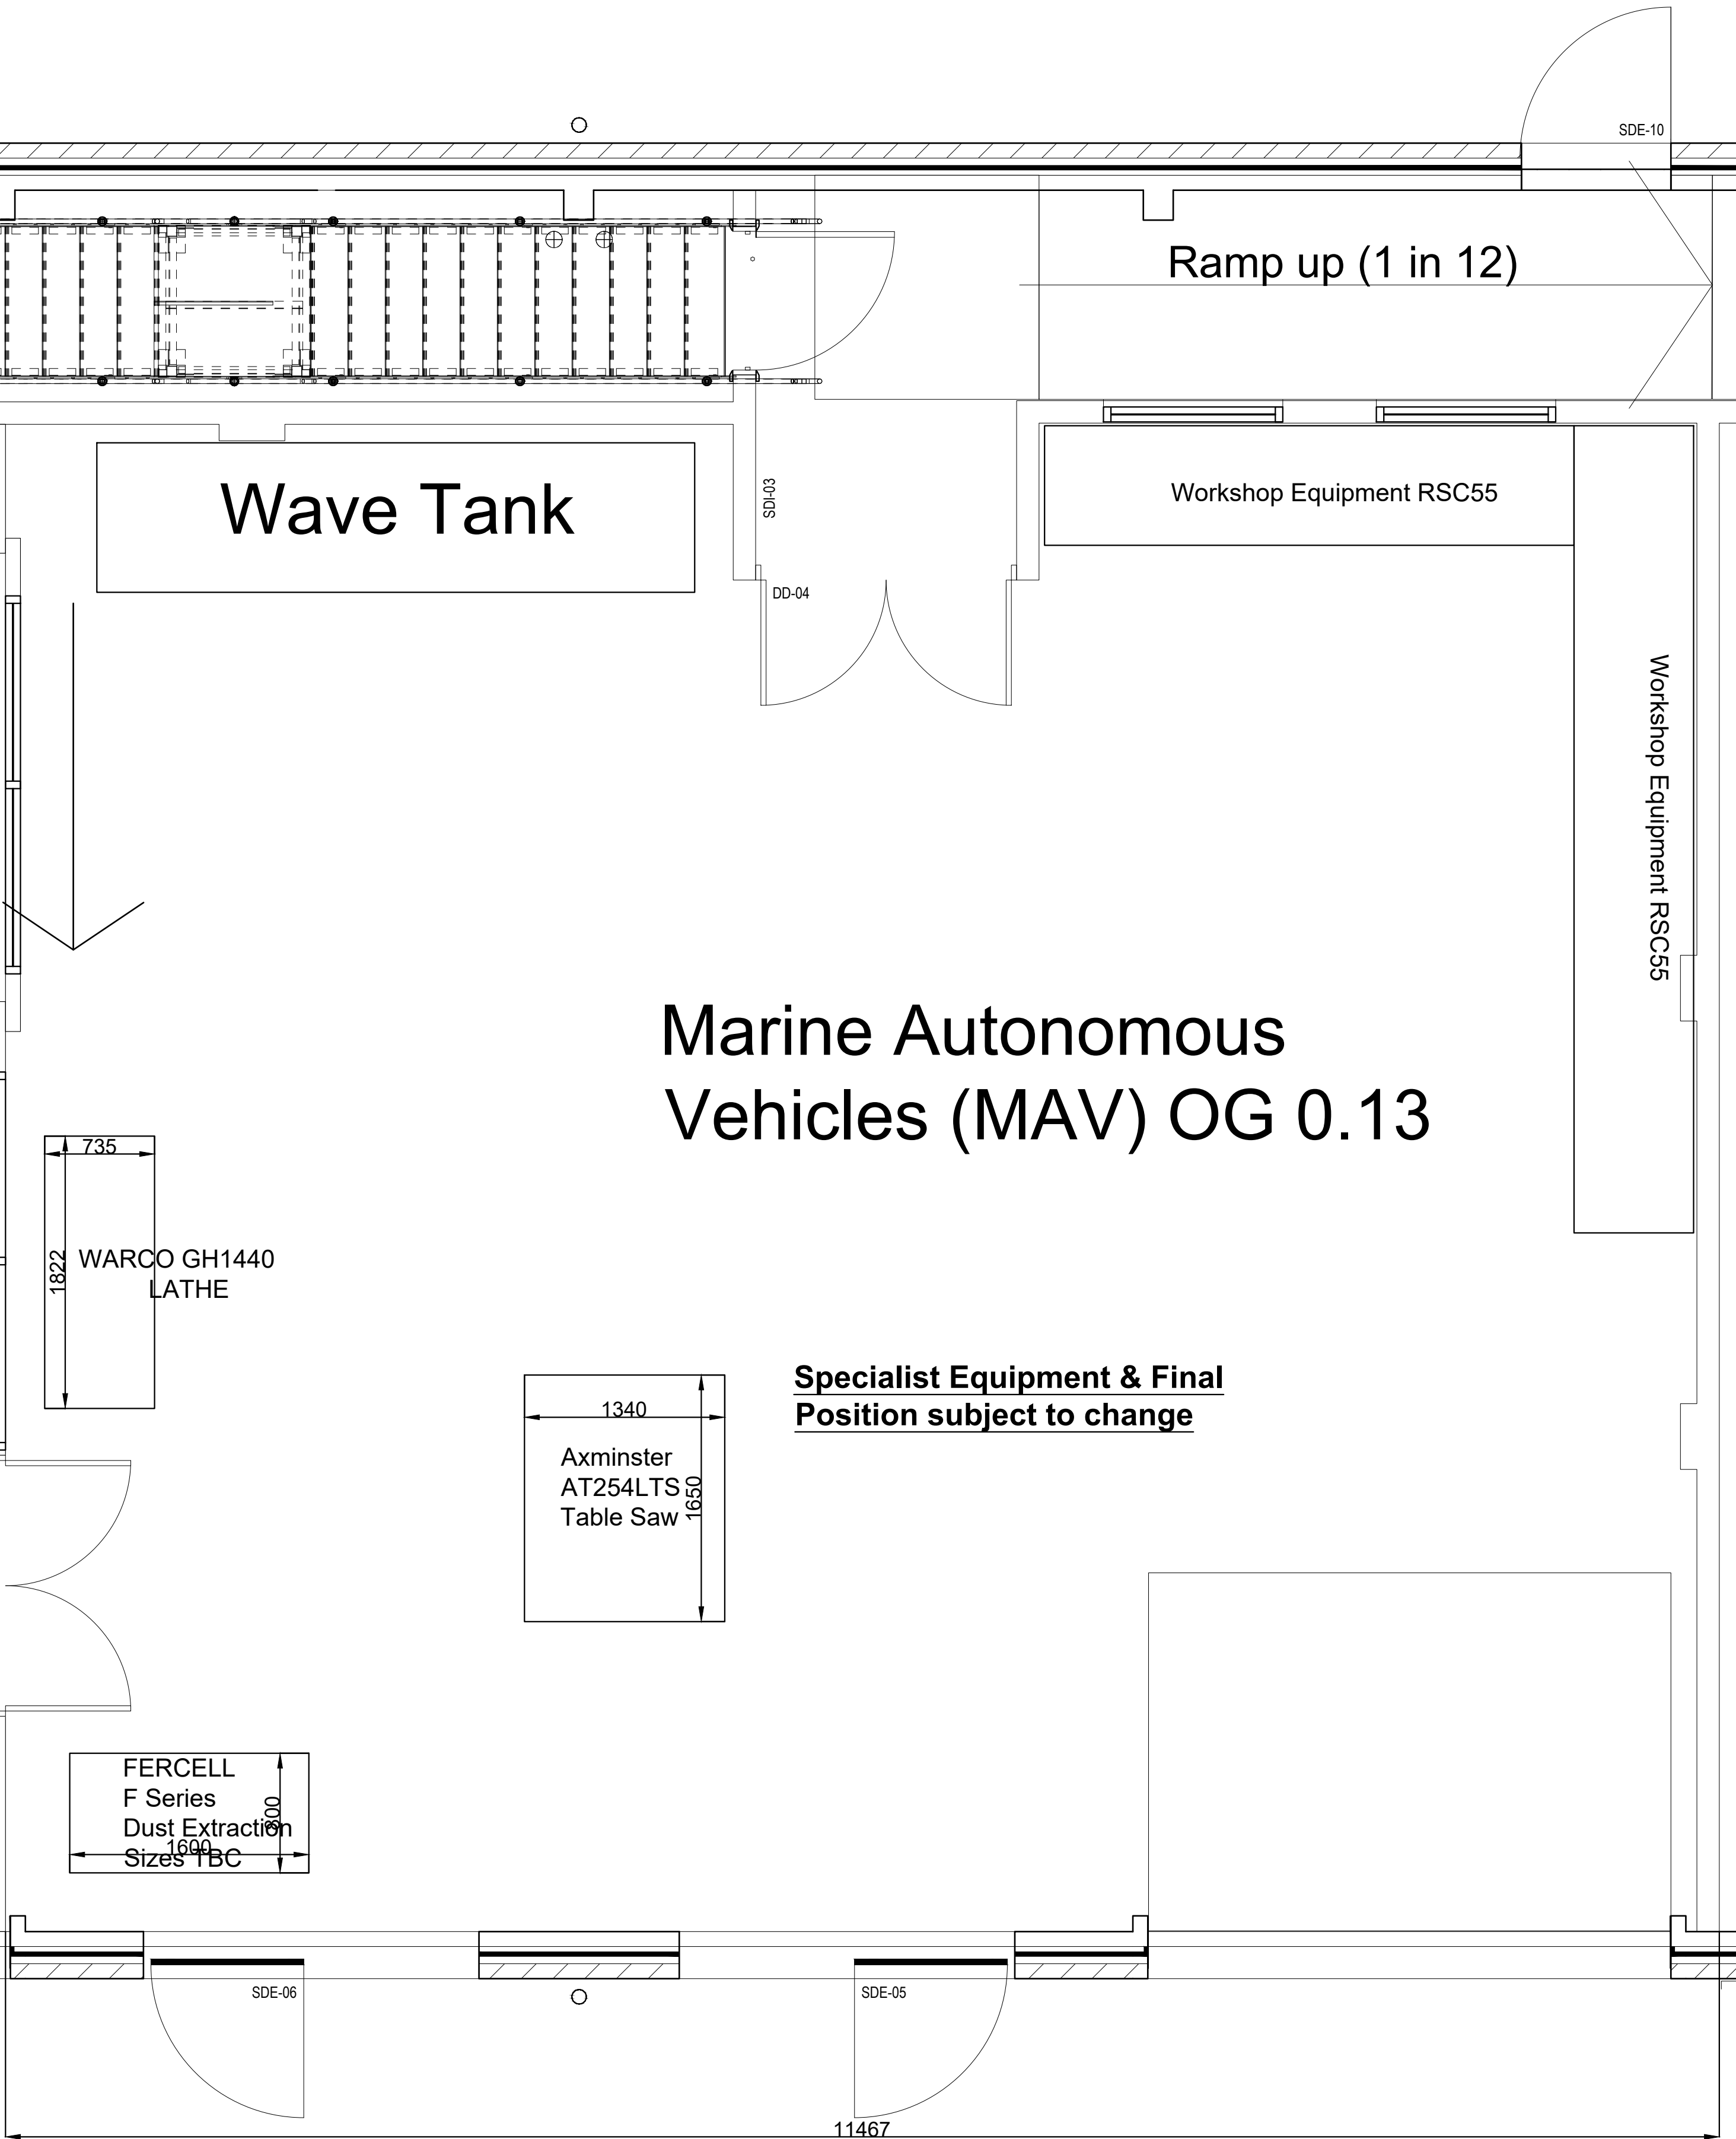

Date	Rev	Description
18/09/20	-	Approved plan


DO NOT SCALE: ALL DIMENSIONS TO BE CHECKED ON SITE AND VERIFIED PRIOR TO COMMENCING WORK/MANUFACTURE. ANY DISCREPANCIES TO BE REPORTED TO THE OFFICE.  
THIS DRAWING IS PROTECTED BY COPYRIGHT. IT MAY NOT BE PRODUCED IN ANY FORM OR BY ANY MEANS FOR ANY PURPOSE WITHOUT THE WRITTEN PERMISSION OF OWNER.


TENDER DRAWING






Title:  
Proposed Plan for;  
Marine Automonous Room Layout  
City College Plymouth  
Oceansgate Building 1.6, Units 6-12  
10 Vivid Approach  
Plymouth  
PL1 4RW


Date: 02/20	Drawing No. CCP-OG-FO-RL03
Scale: 1:30 @ A1	Drawn: G Parry Rev: -

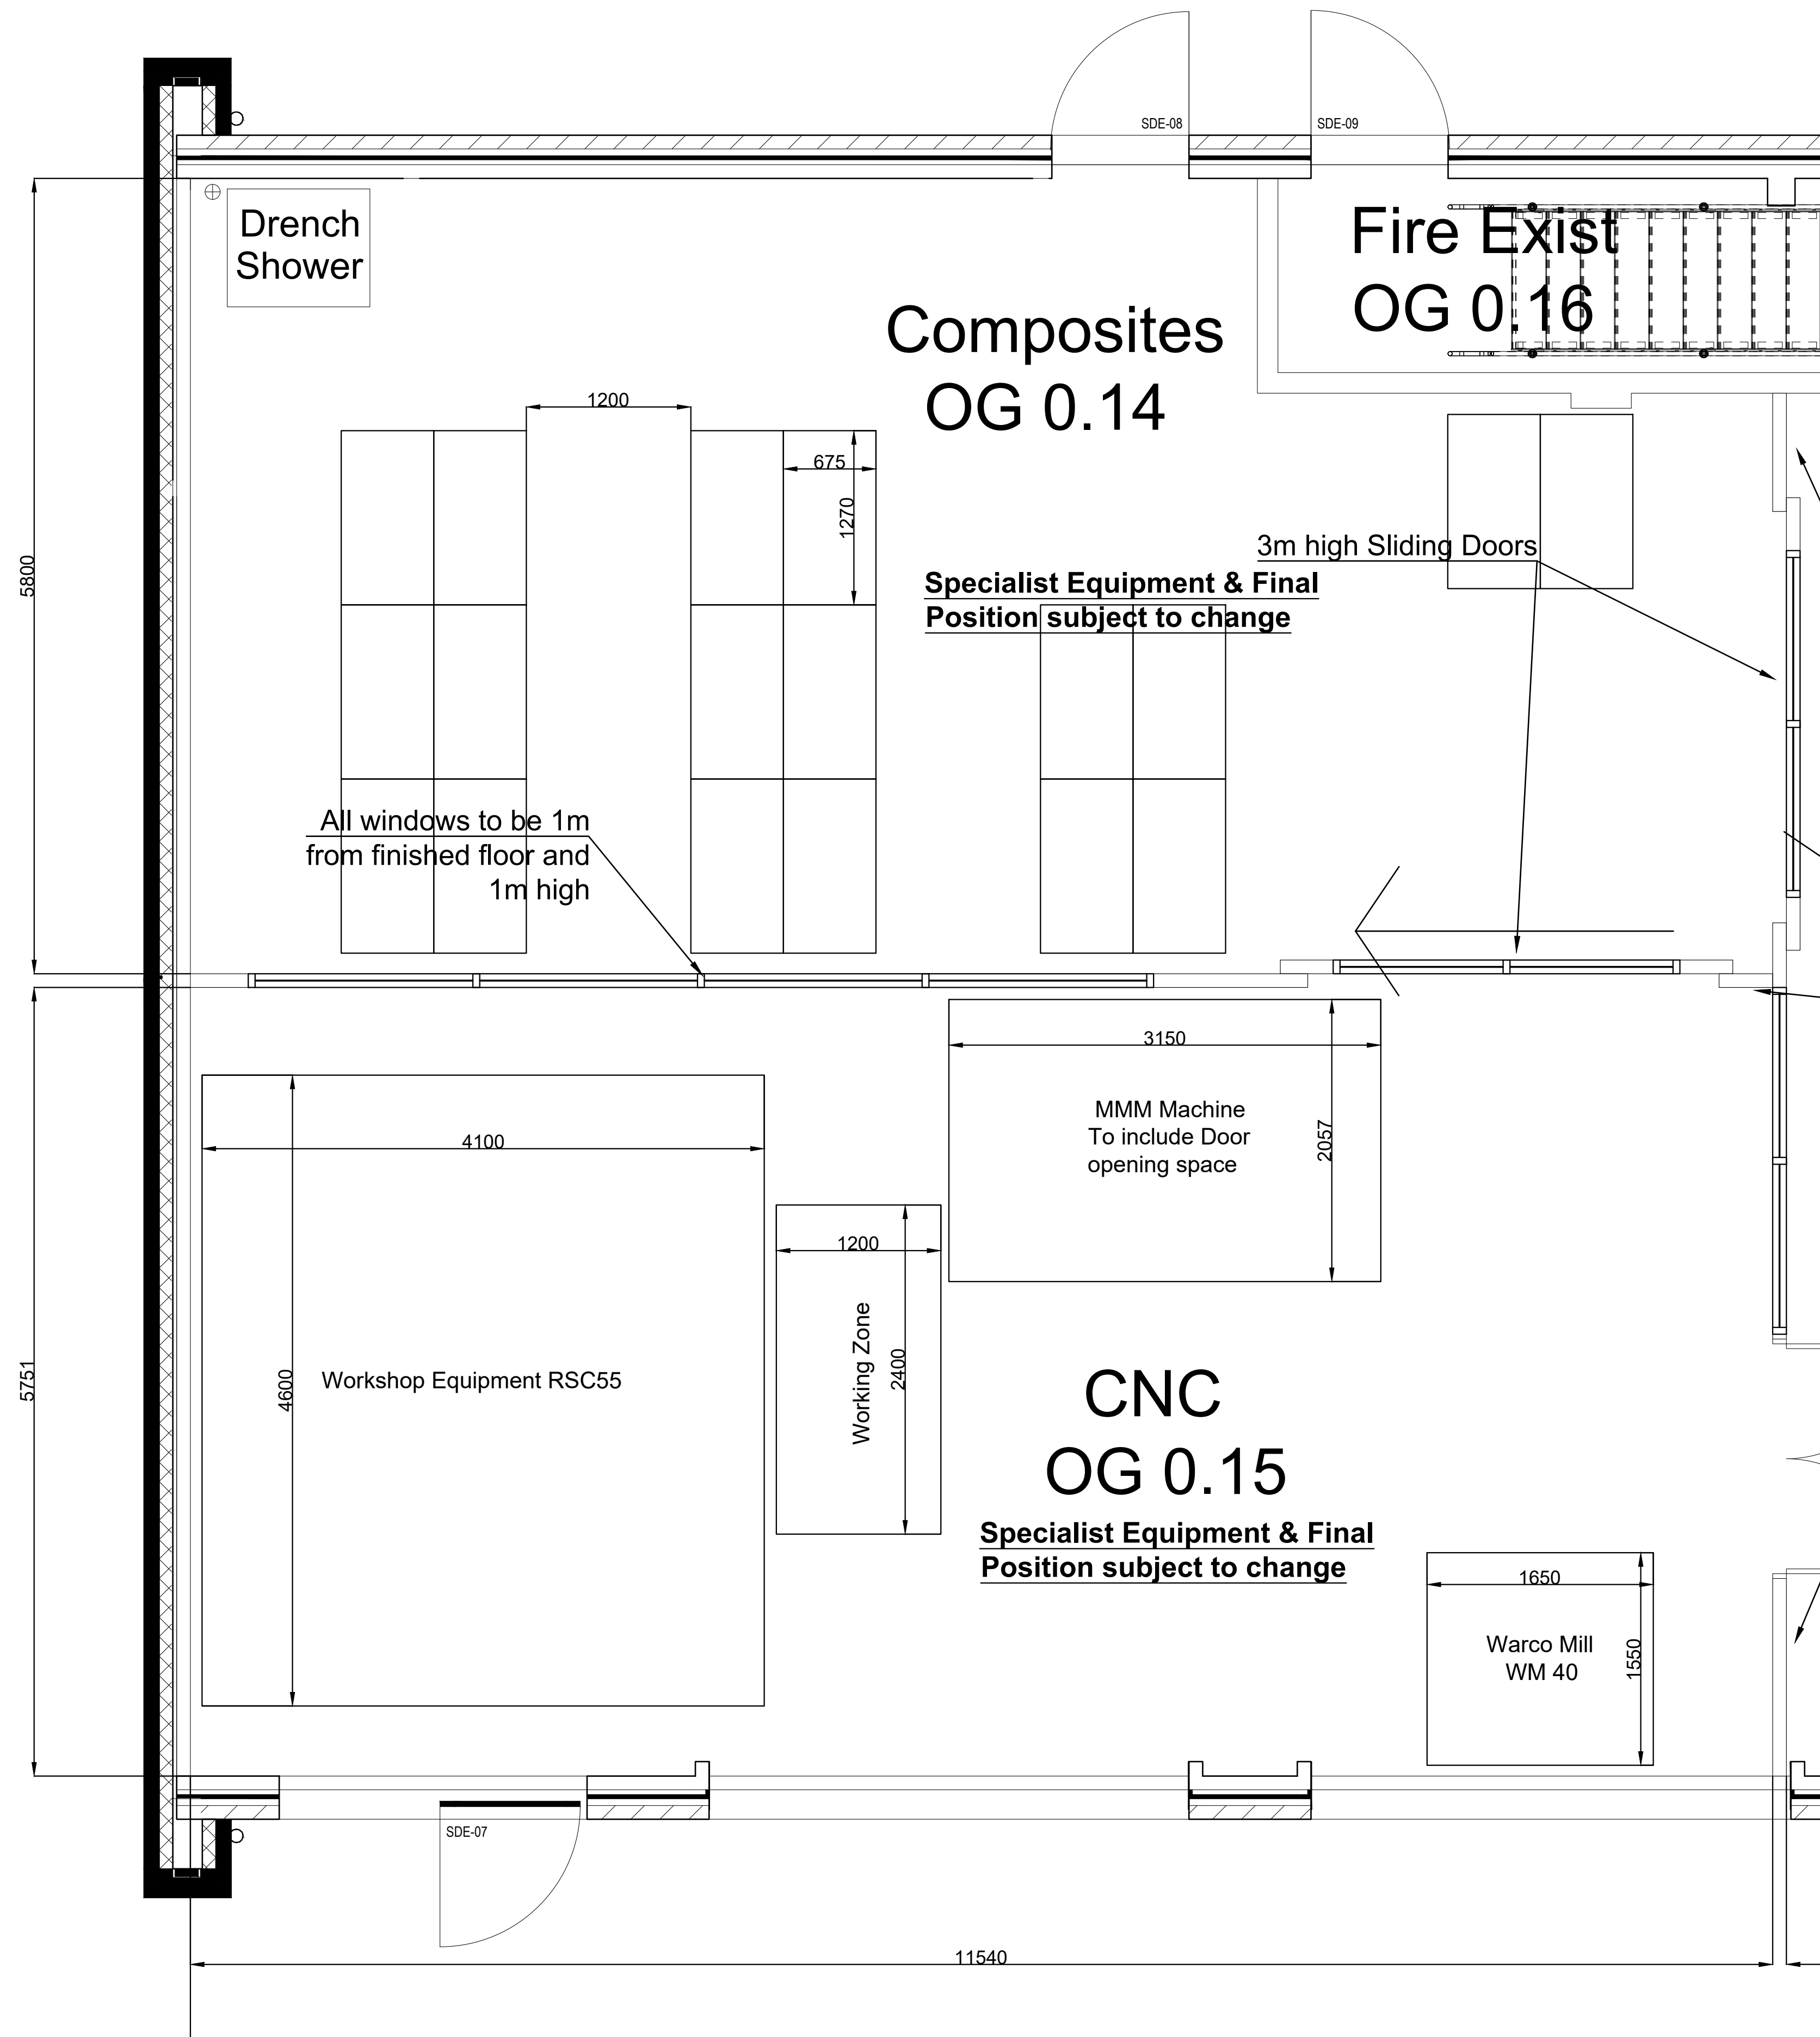


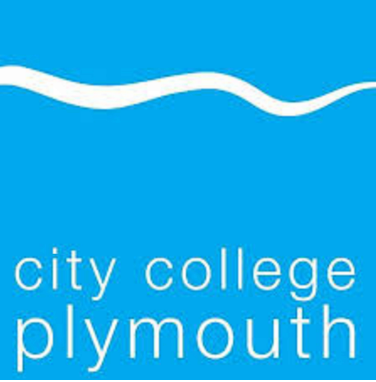18/09/20	-	Approved plan
Date	Rev	Description
DO NOT SCALE: ALL DIMENSIONS TO BE CHECKED ON SITE AND VERIFIED PRIOR TO COMMENCING WORK/MANUFACTURE. ANY DISCREPANCIES TO BE REPORTED TO THE OFFICE. THIS DRAWING IS PROTECTED BY COPYRIGHT. IT MAY NOT BE PRODUCED IN ANY FORM OR BY ANY MEANS FOR ANY PURPOSE WITHOUT THE WRITTEN PERMISSION OF OWNER.		
TENDER DRAWING		
		
Title: Proposed Plan for; Marine Composites/ CNC Room Layout City College Plymouth Oceansgate Building 1.6, Units 6-12 10 Vivid Approach Plymouth PL1 4RW		
Date: 02/20	Drawing No. CCP-OG-FO-RL04	
Scale: 1:30@ A1	Drawn: G Parry	Rev: -



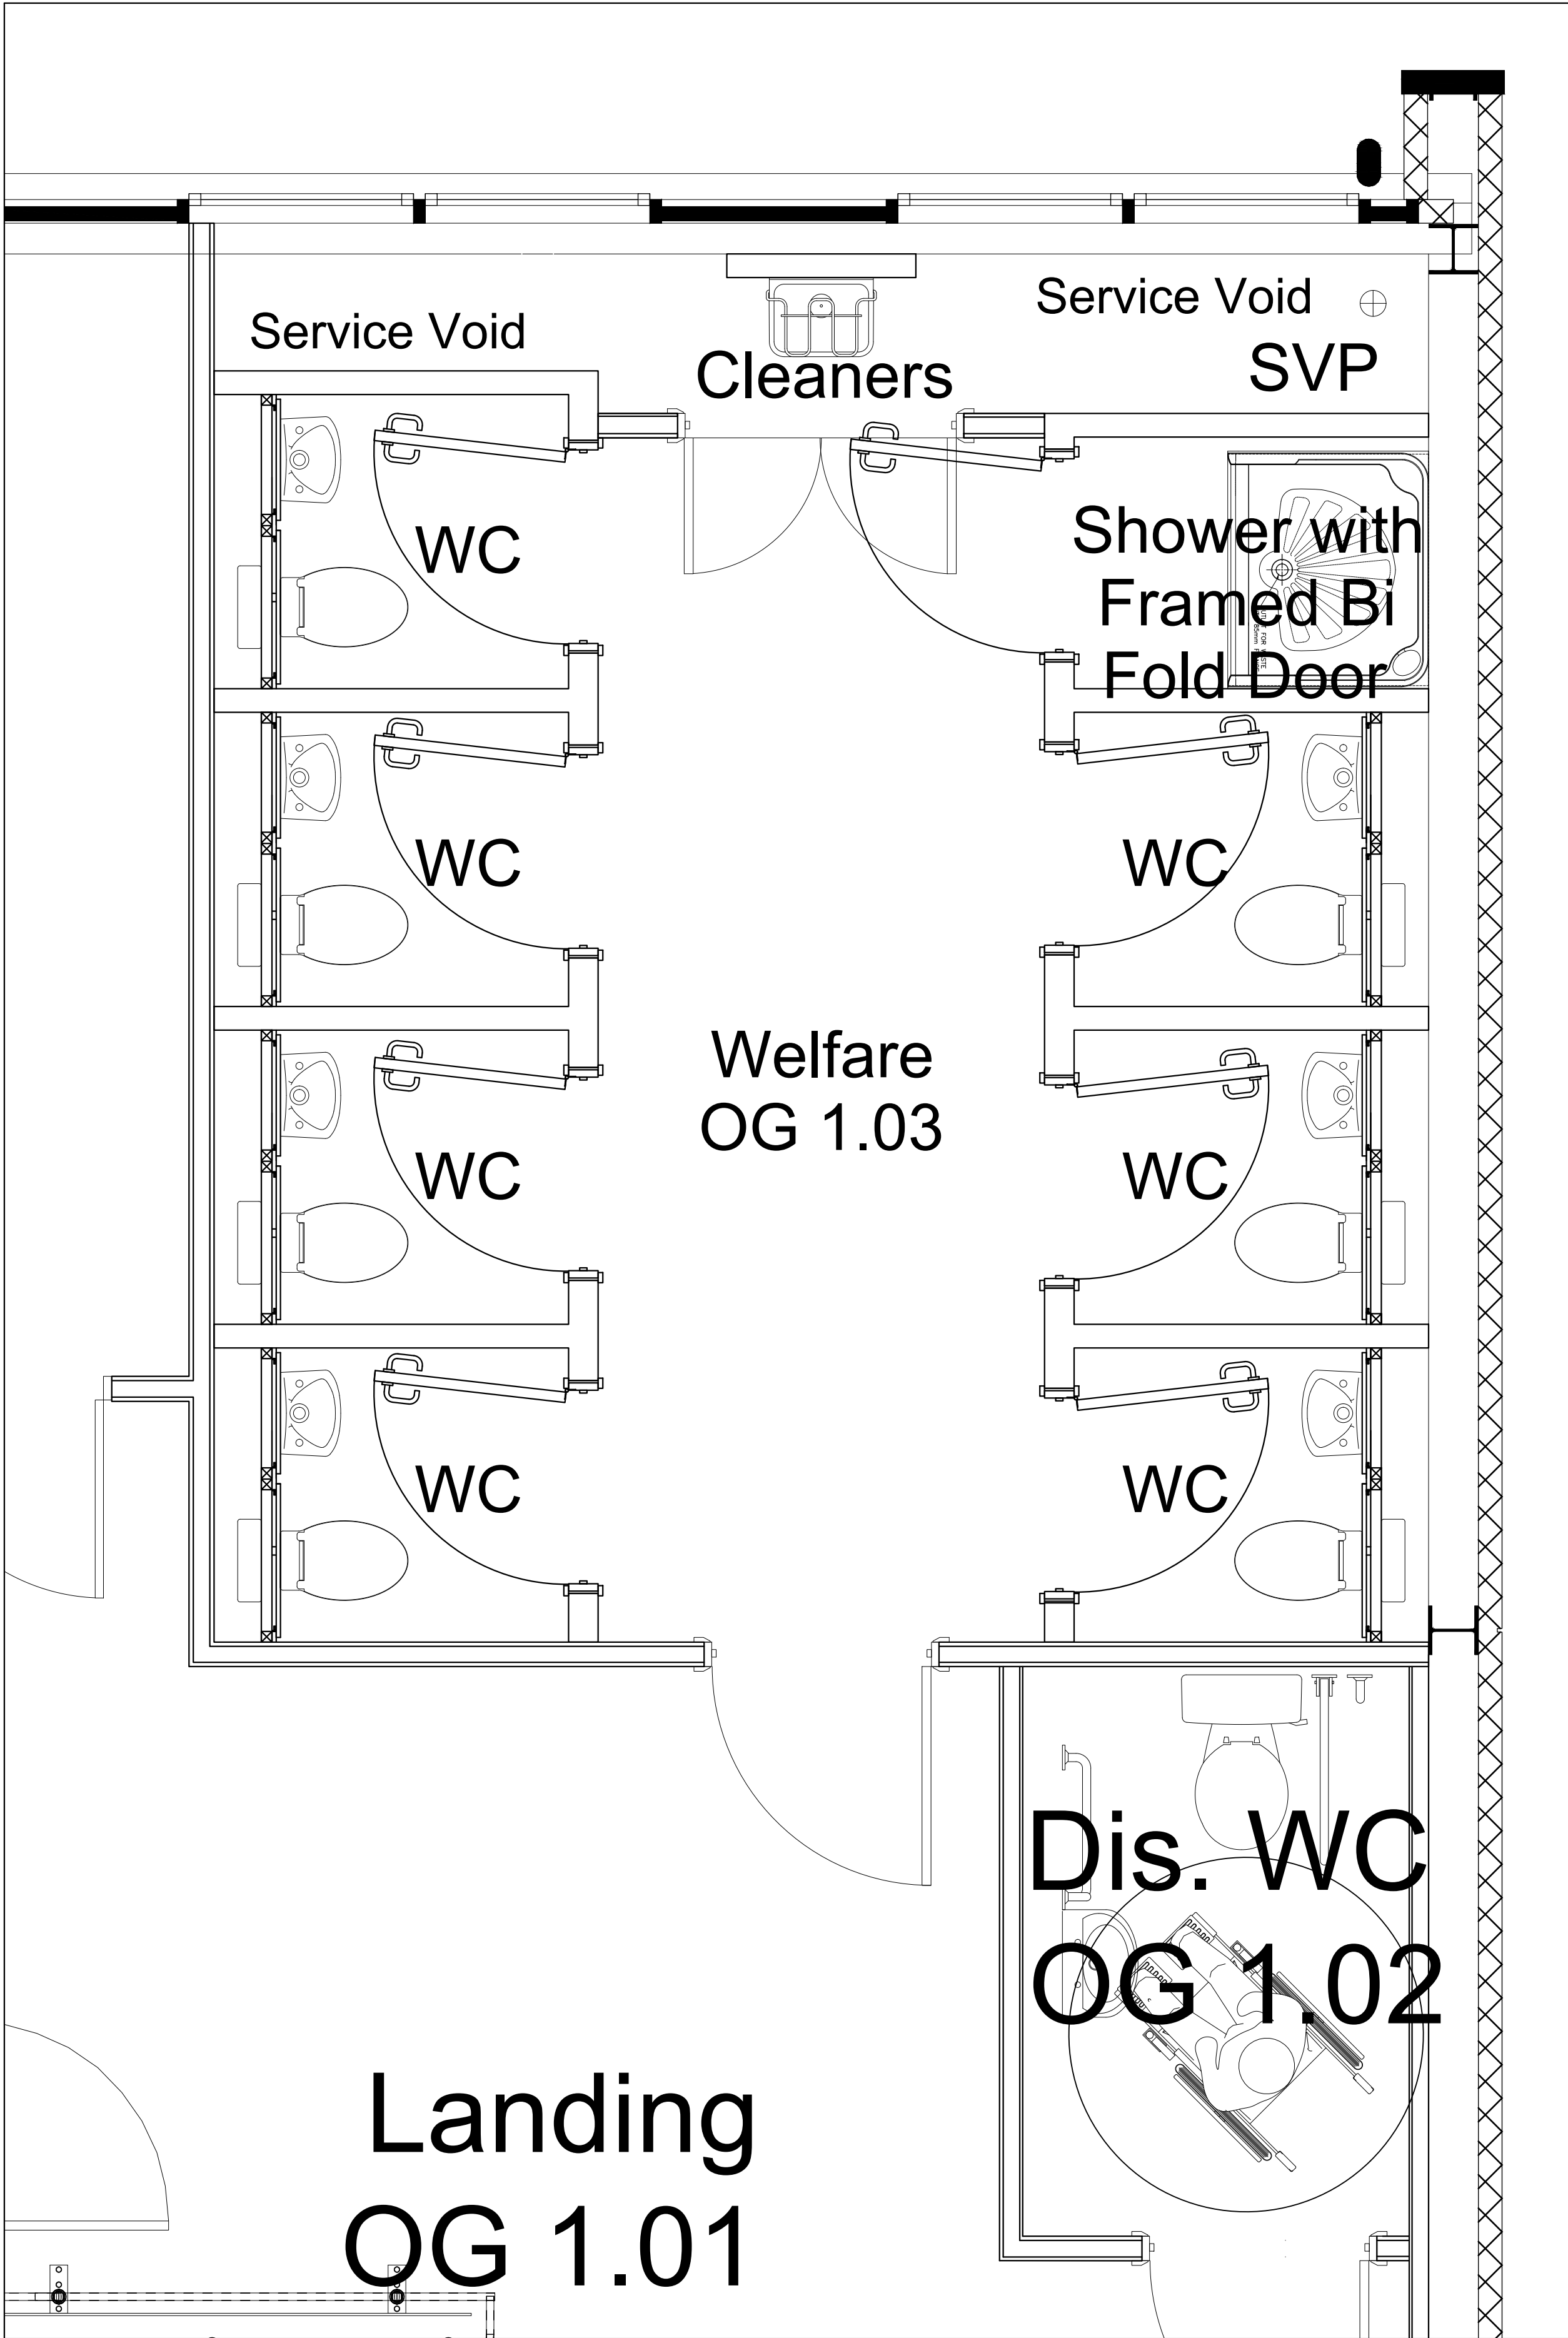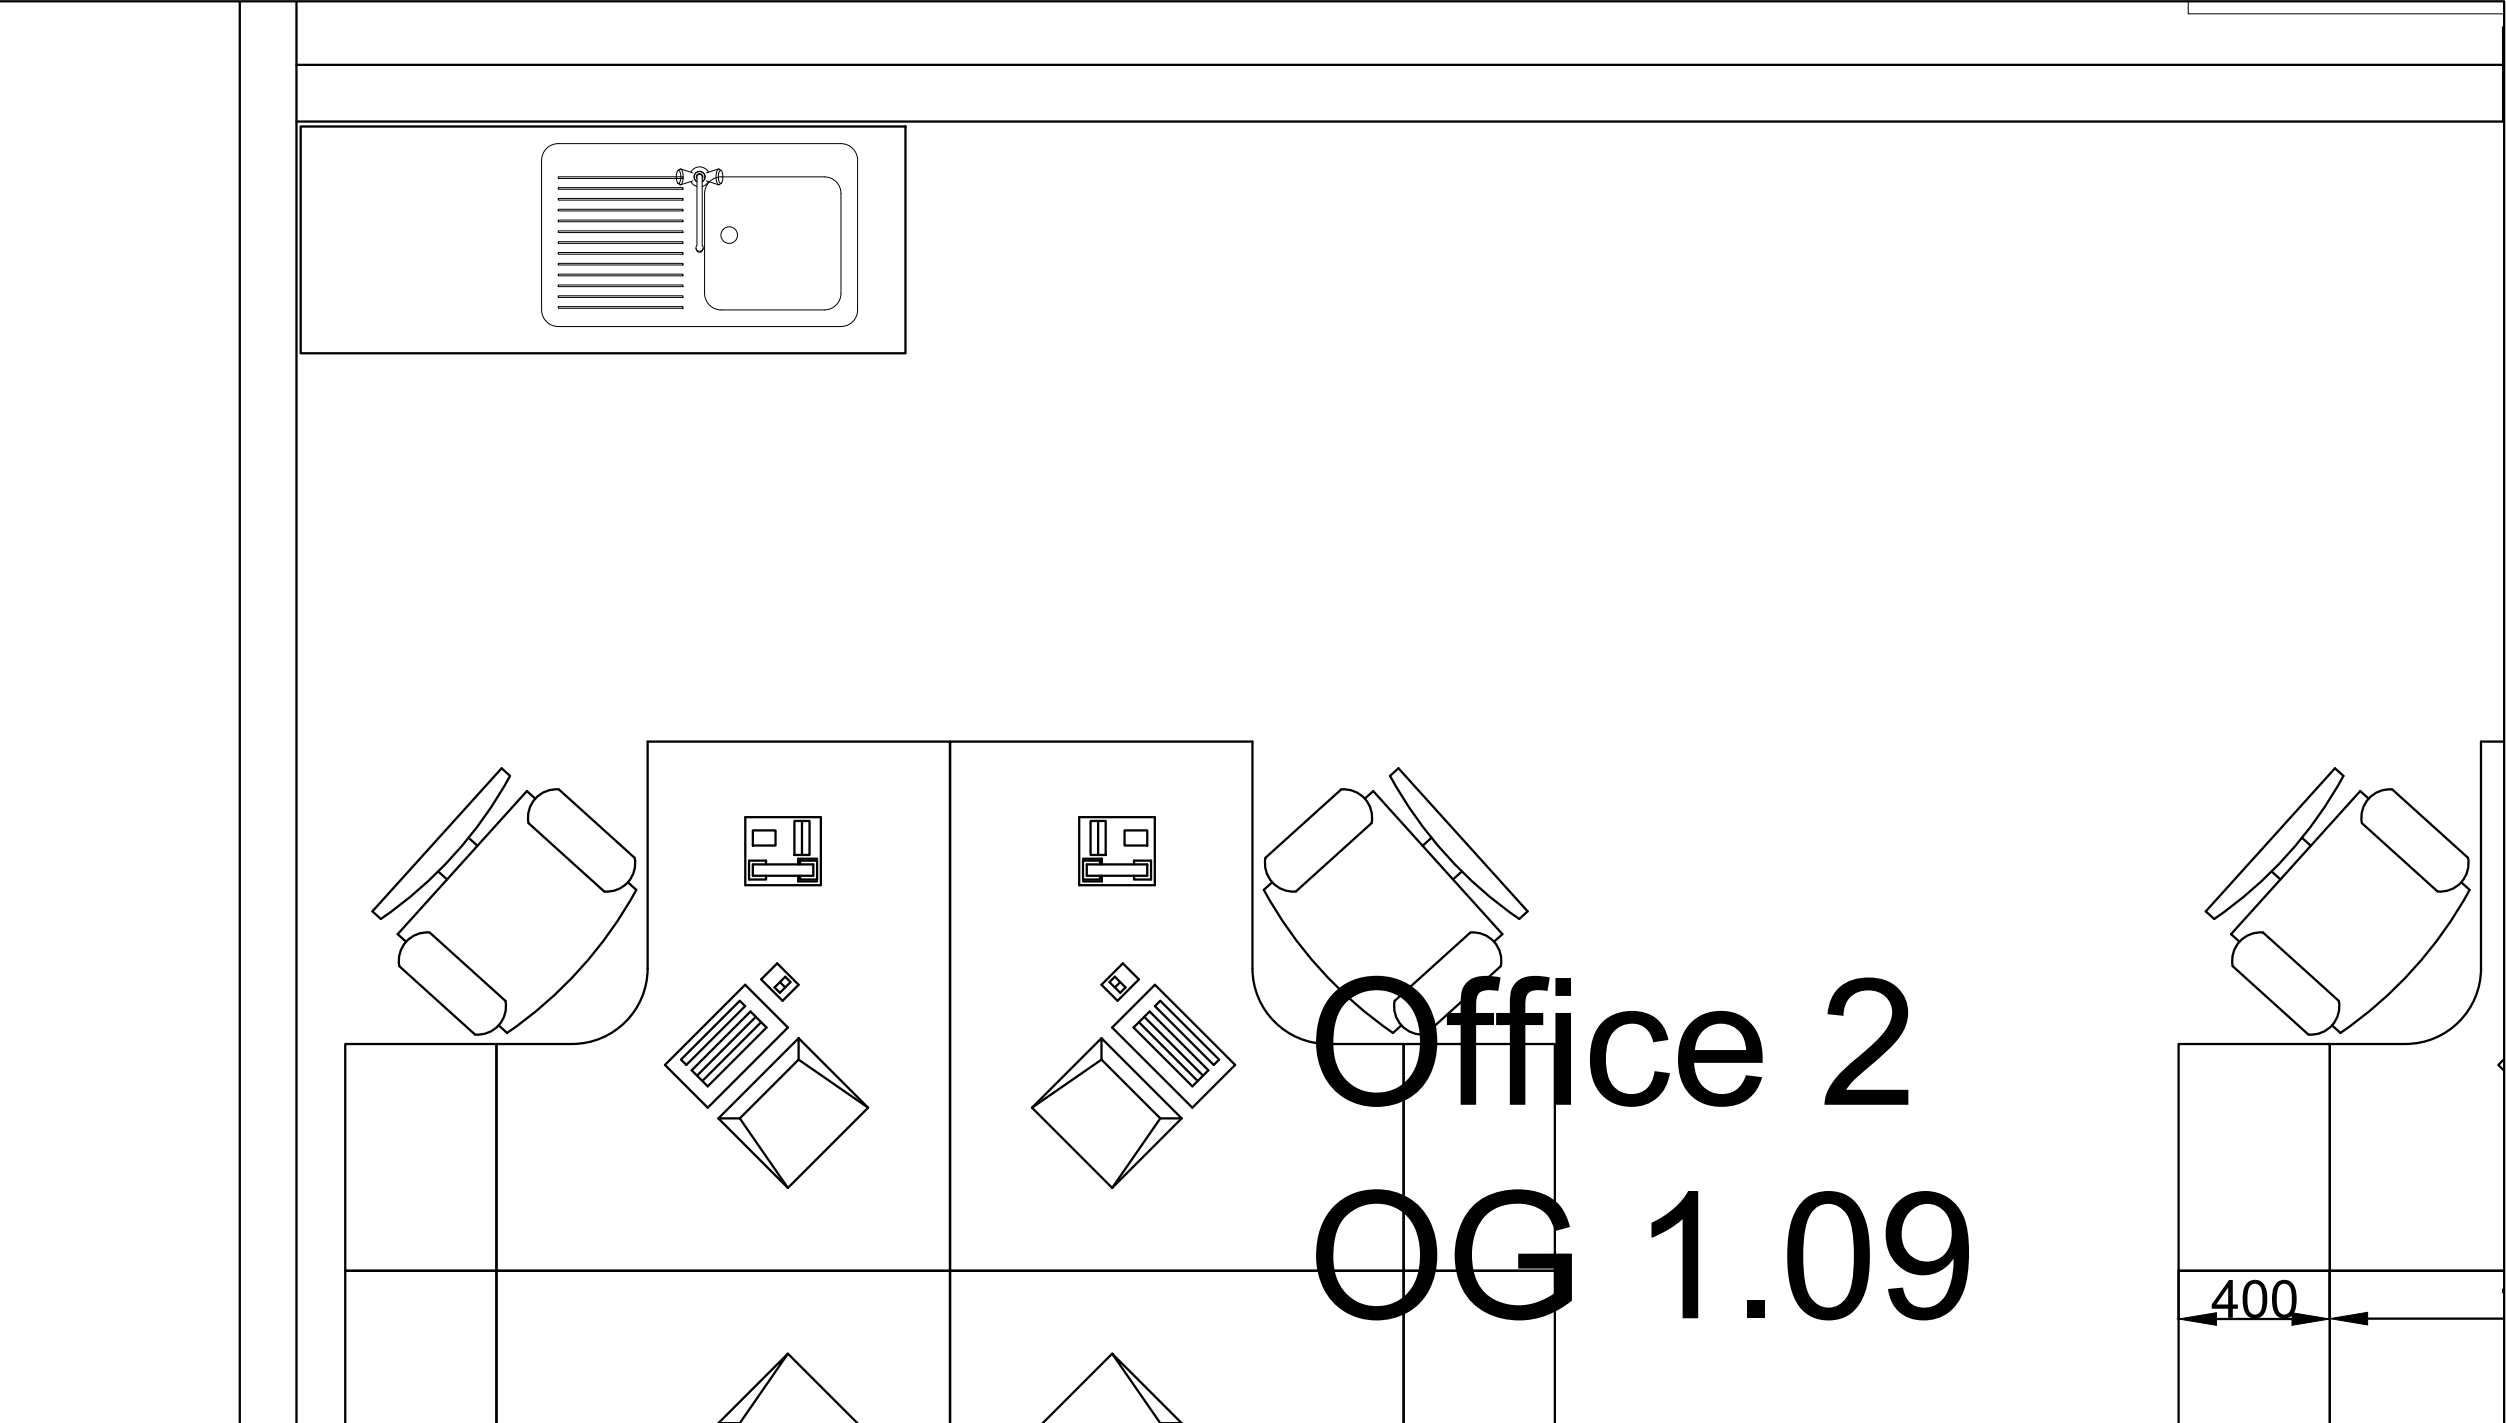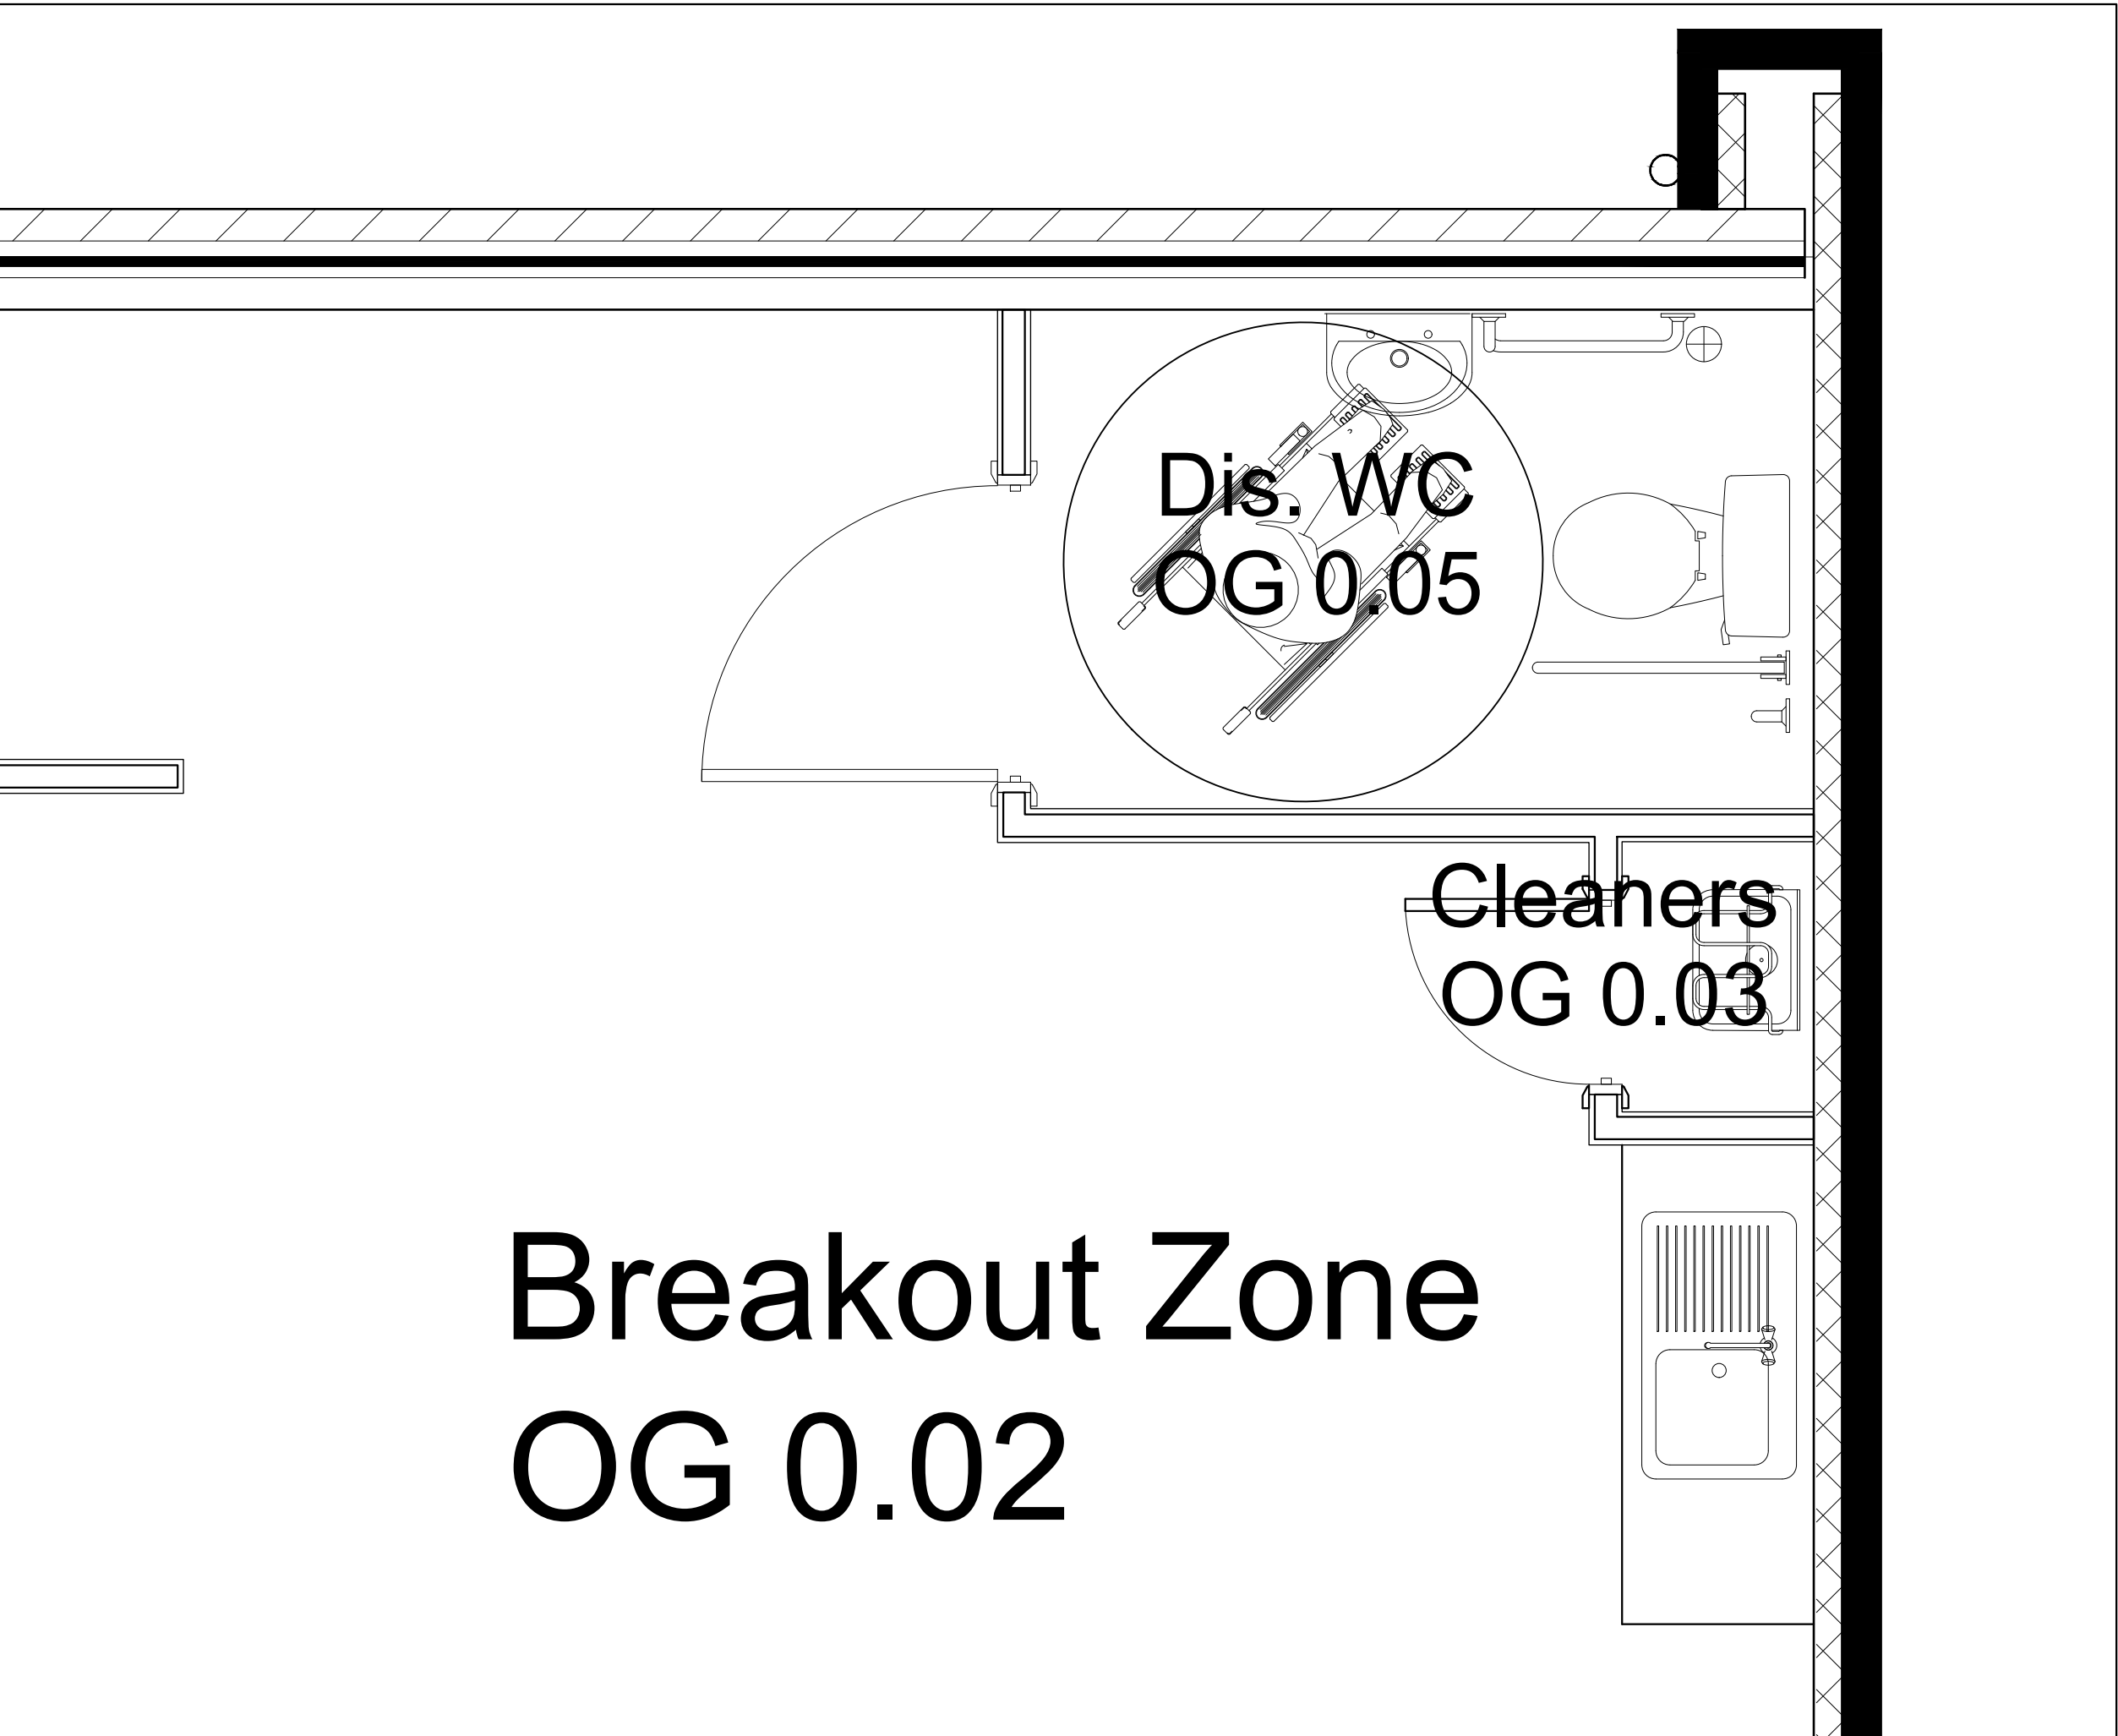

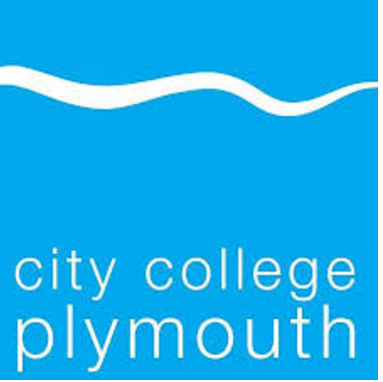18/09/20	-	Approved plan
Date	Rev	Description
DO NOT SCALE: ALL DIMENSIONS TO BE CHECKED ON SITE AND VERIFIED PRIOR TO COMMENCING WORK/MANUFACTURE. ANY DISCREPANCIES TO BE REPORTED TO THE OFFICE. THIS DRAWING IS PROTECTED BY COPYRIGHT. IT MAY NOT BE PRODUCED IN ANY FORM OR BY ANY MEANS FOR ANY PURPOSE WITHOUT THE WRITTEN PERMISSION OF OWNER.		
TENDER DRAWING		
		
Title: Proposed Plan for; Welfare Areas City College Plymouth Oceansgate Building 1.6, Units 6-12 10 Vivid Approach Plymouth PL1 4RW		
Date: 02/20	Drawing No. CCP-OG-FO-RL05	
Scale: 1:20@ A1	Drawn: G Parry	Rev: -

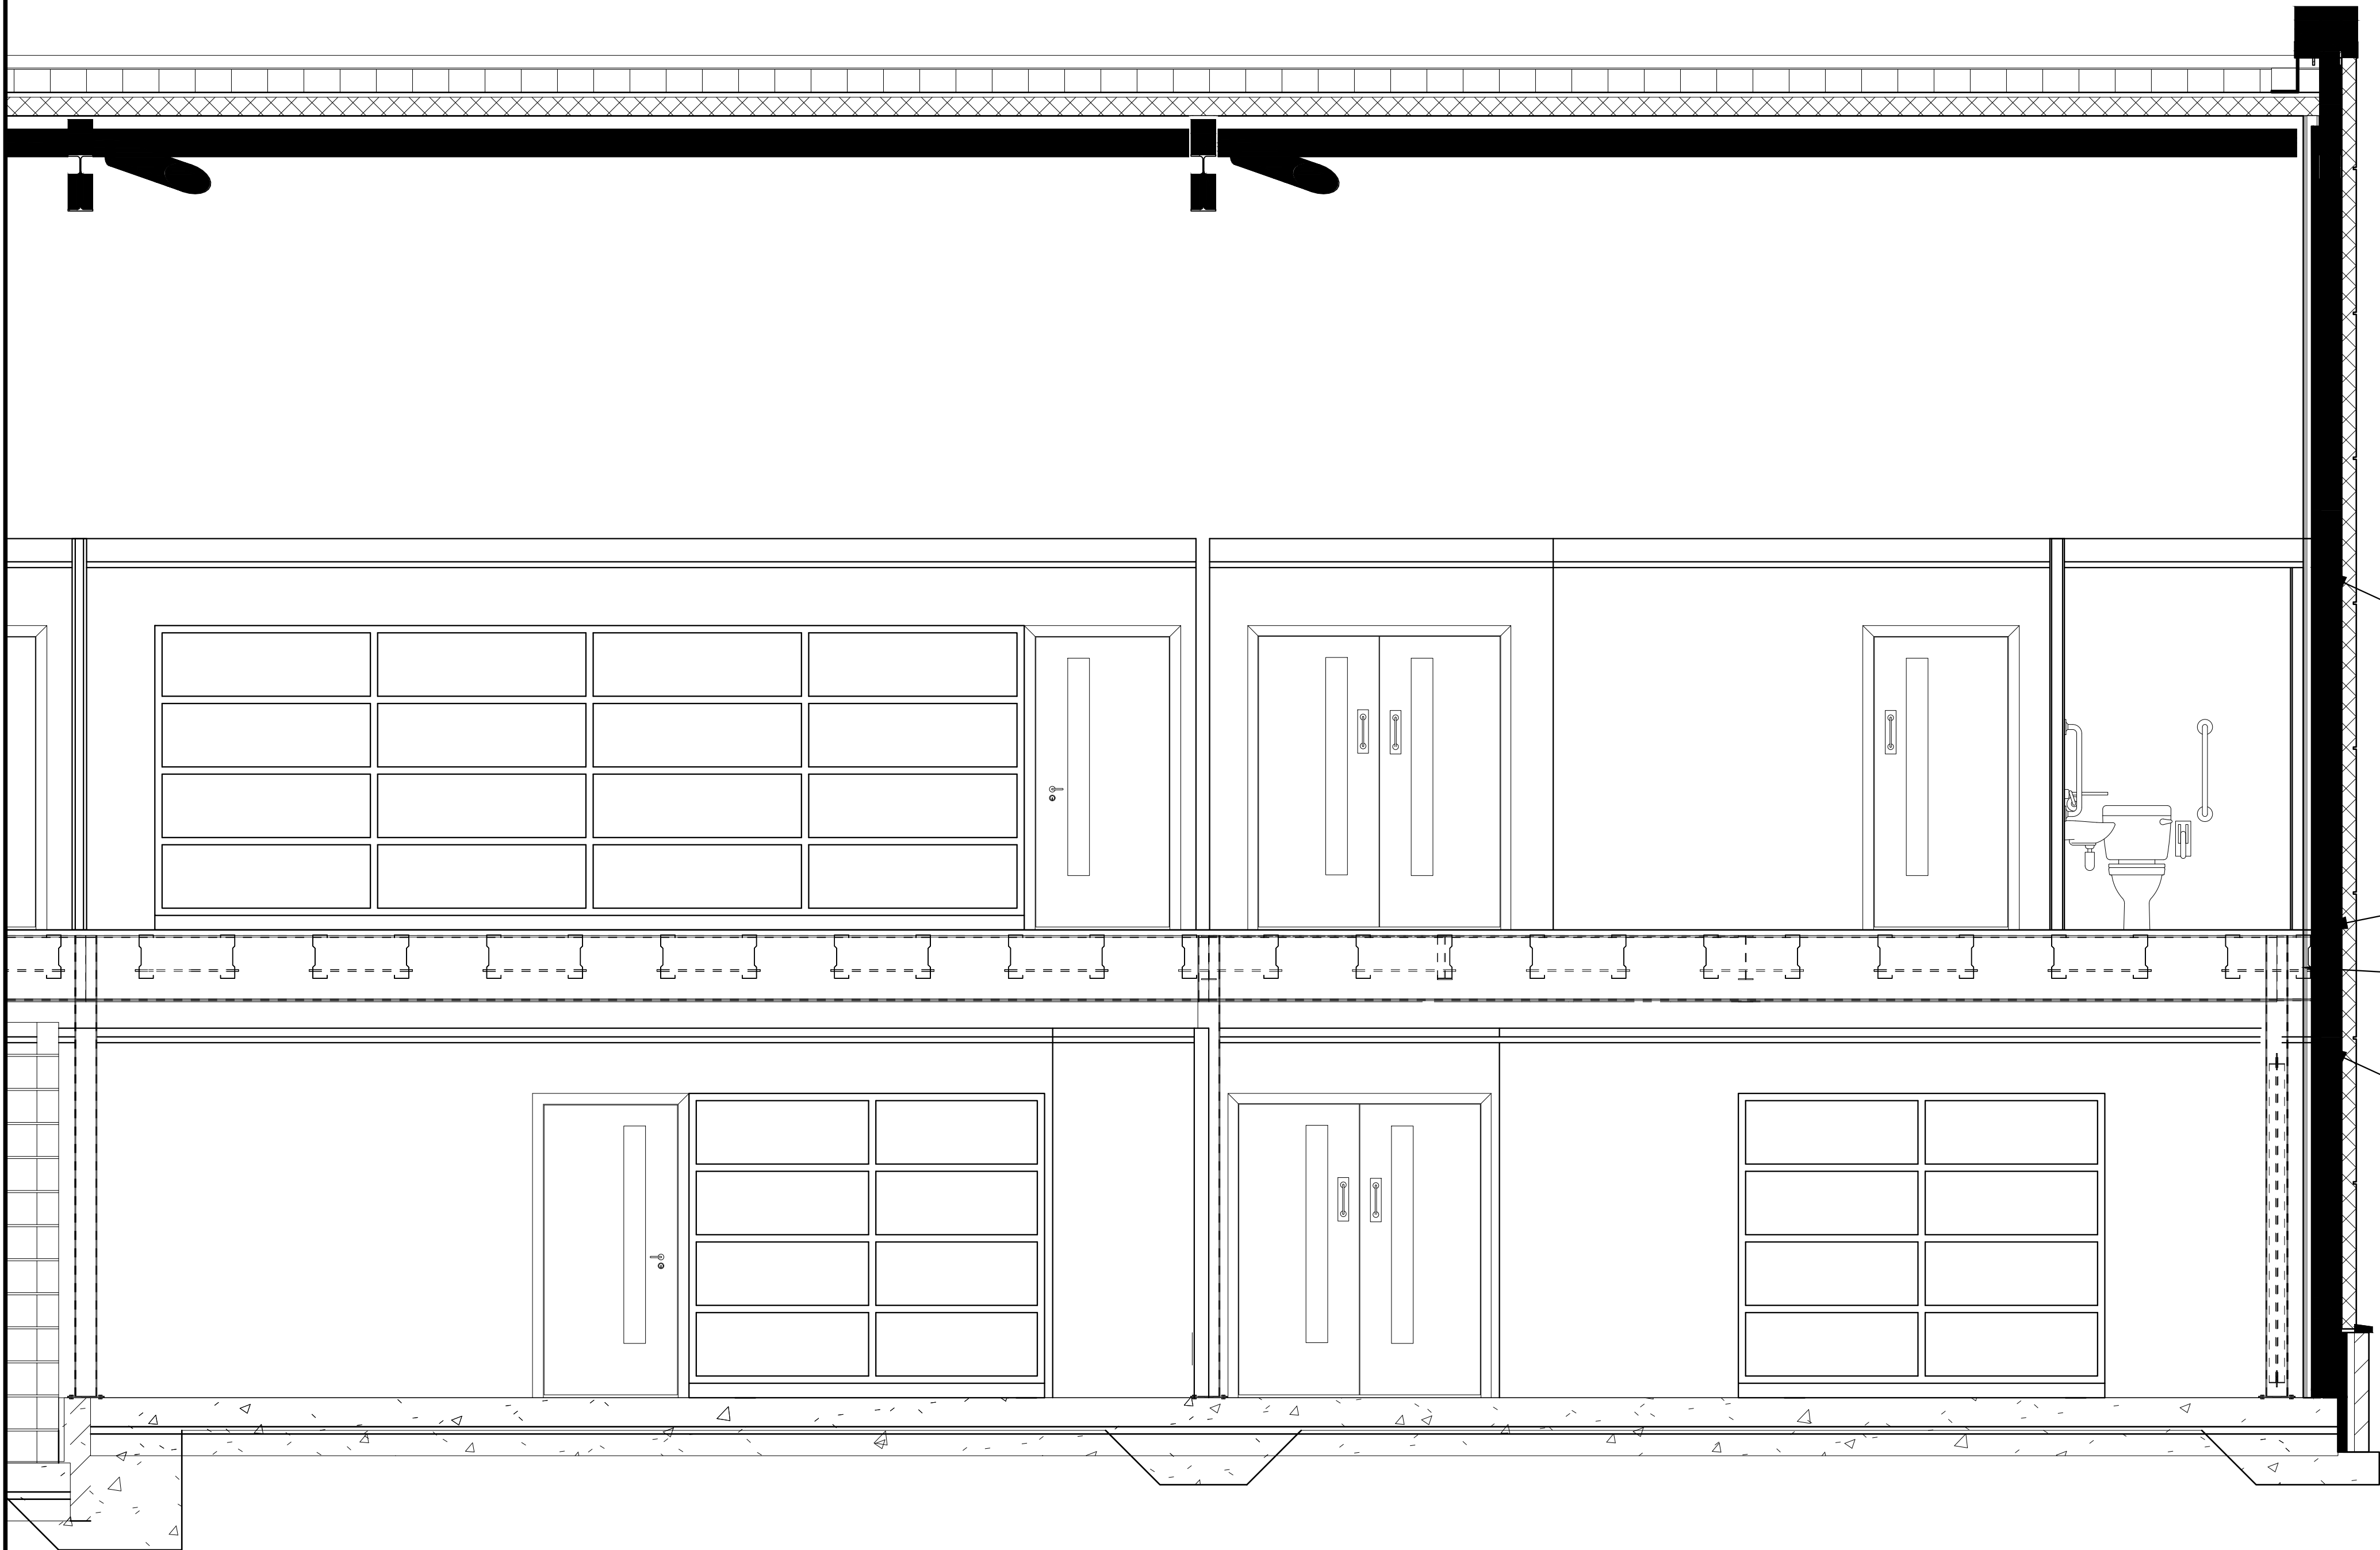

Suspended Ceiling

Topside of Mezzanine Floor


Allowance for Mezzanine Floor Construction

Suspended Ceiling

18/09/20	-	Approved plan
----------	---	---------------

Date	Rev	Description
DO NOT SCALE: ALL DIMENSIONS TO BE CHECKED ON SITE AND VERIFIED PRIOR TO COMMENCING WORK/MANUFACTURE. ANY DISCREPANCIES TO BE REPORTED TO THE OFFICE. THIS DRAWING IS PROTECTED BY COPYRIGHT. IT MAY NOT BE PRODUCED IN ANY FORM OR BY ANY MEANS FOR ANY PURPOSE WITHOUT THE WRITTEN PERMISSION OF OWNER.		

TENDER DRAWING

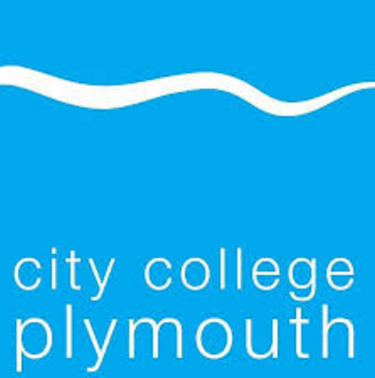

Title:  
Proposed Section for;  
Mezz and Ceilings  
City College Plymouth  
Oceansgate Building 1.6, Units 6-12  
10 Vivid Approach  
Plymouth  
PL1 4RW

Date: 02/20	Drawing No. CCP-OG-FO-RL06
Scale: 1:30@ A1	Drawn: G Parry Rev: -