


Roof Plan

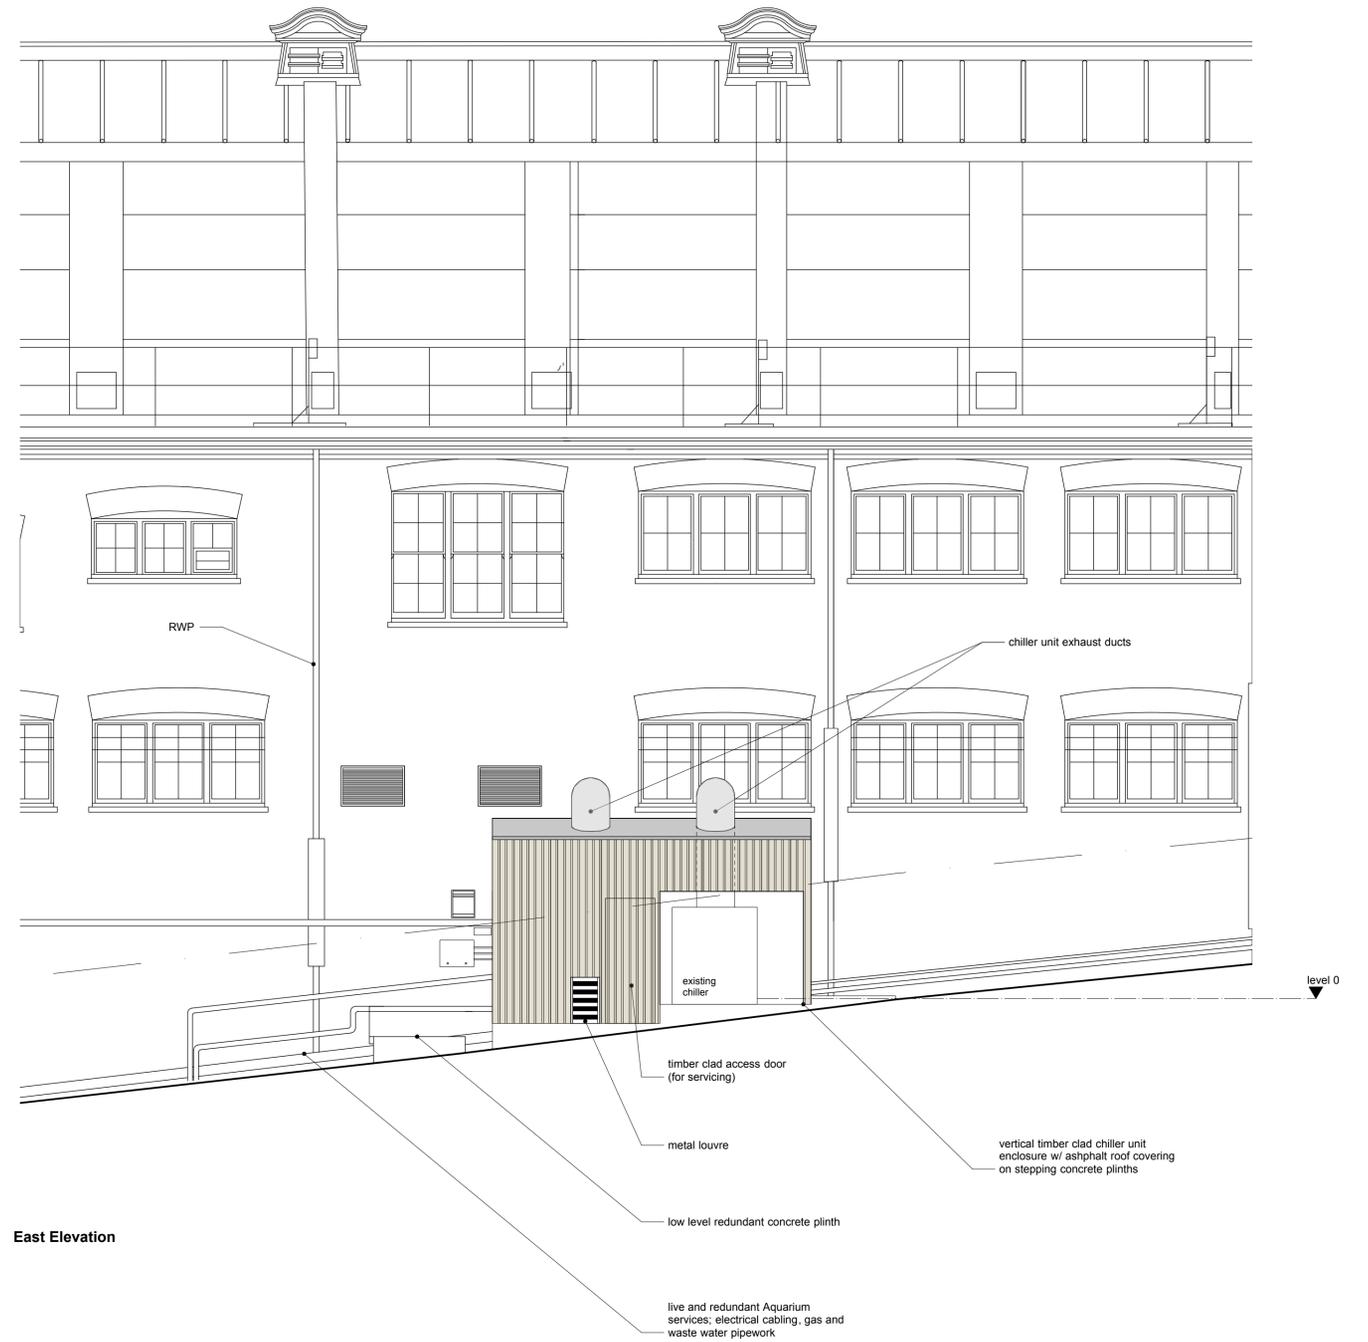

East Elevation

goode

Goode Architecture
12 Crown Works
Temple Street
London E2 6QQ
+44 (0) 20 7729 7505
info@goode.london
www.goode.london

Status: **PLANNING**

Title: Roof Plan + East Elevation_As Existing
Client: Horniman Museum & Gardens
Project: Aquarium Chiller Works
Drawing No: L(2)-J02
Scale: 1:50
Date: November 2017

Revisions:

