


Existing Ground Floor Plan



Existing Front Elevation

Existing Rear Elevation

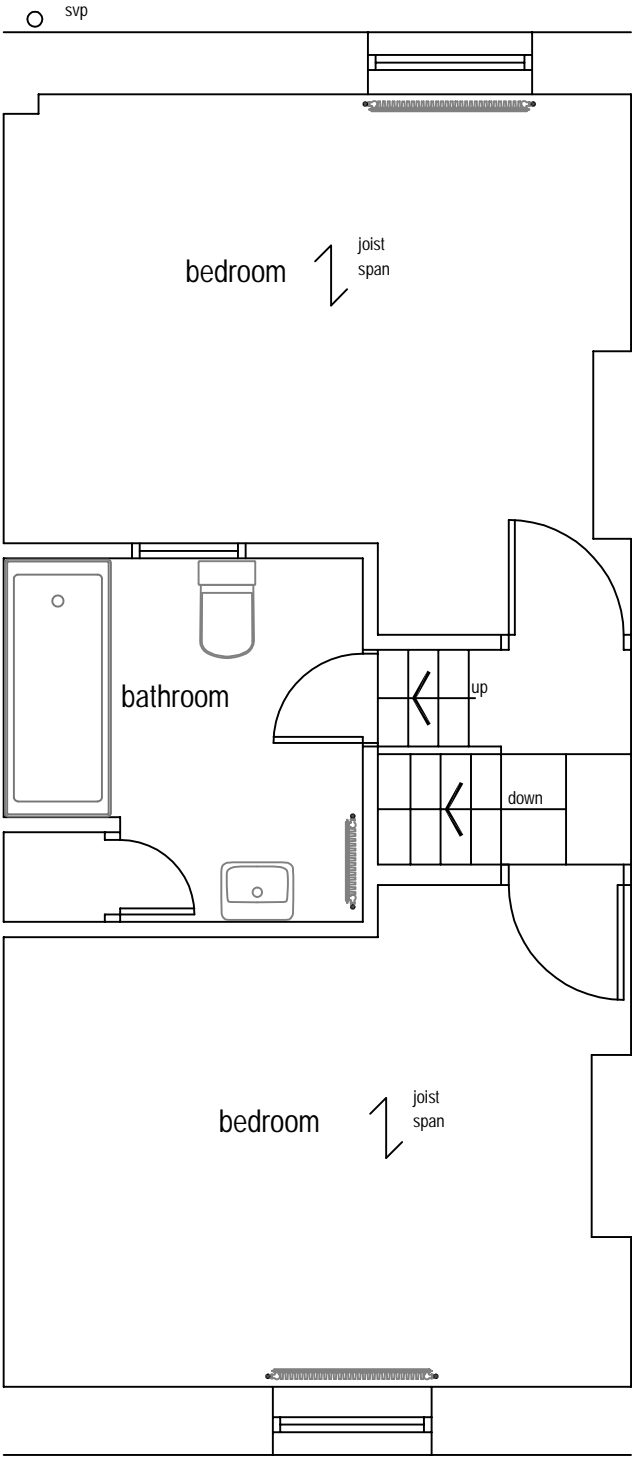

Existing First Floor Plan

Project Alterations / Refurbishment 9 Fir Street, BURNLEY		
Client Burnley Borough Council		
Description Existing Layout		Scale 1:50 @ A3
Date Oct 2022	Drawn CW	Drawing No 624/01