




NORTH EAST ELEVATION
SCALE 1:100

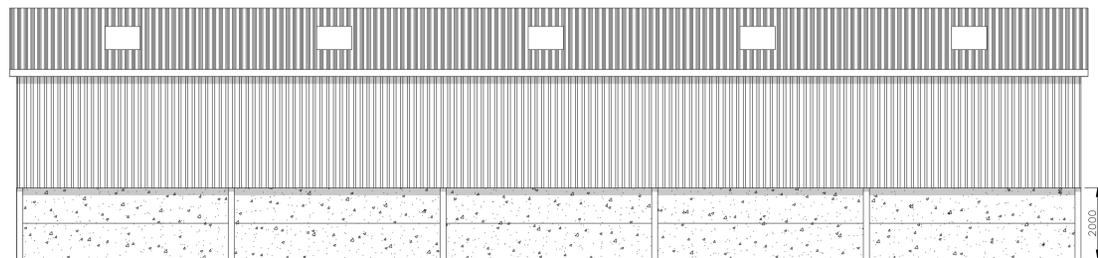

NORTH WEST ELEVATION
SCALE 1:100

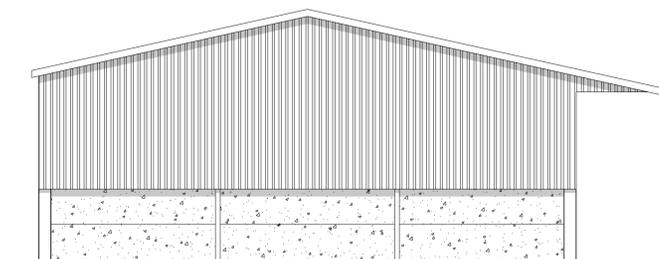

SOUTH WEST ELEVATION
SCALE 1:100

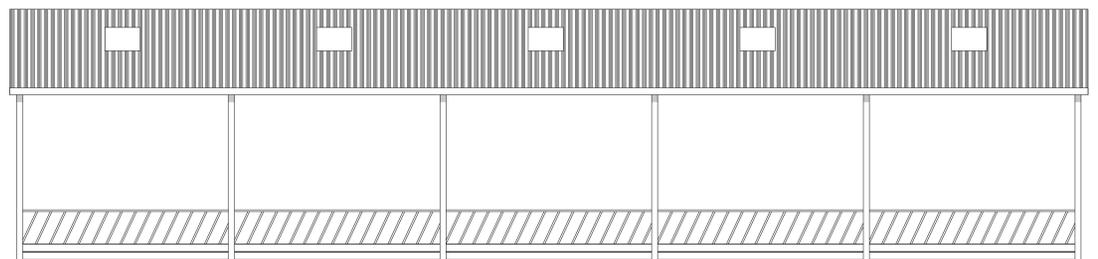

SOUTH EAST ELEVATION
SCALE 1:100



0 1 2 3 4 5 6 7 8 9 10
SCALE 1:100 ON A1

PROJECT
PROPOSED GENERAL PURPOSE
AGRICULTURAL BUILDING FOR
ROTHNAMSTEAD RESEARCH AT:
SX7093 3717

DRAWN BY	CHECKED BY	DATE	SCALE
PROJECT No.	DRAWING No.	REV	
	R101		