



EXISTING GROUND FLOOR PLAN

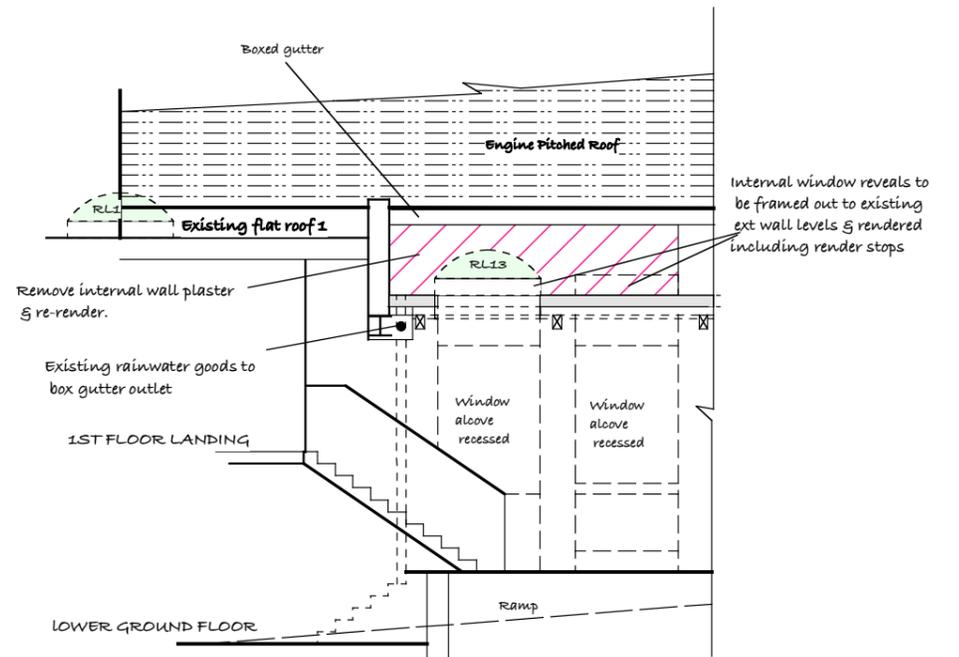

PROPOSED SECTION E-E THROUGH ATRIUM CONCOURSE

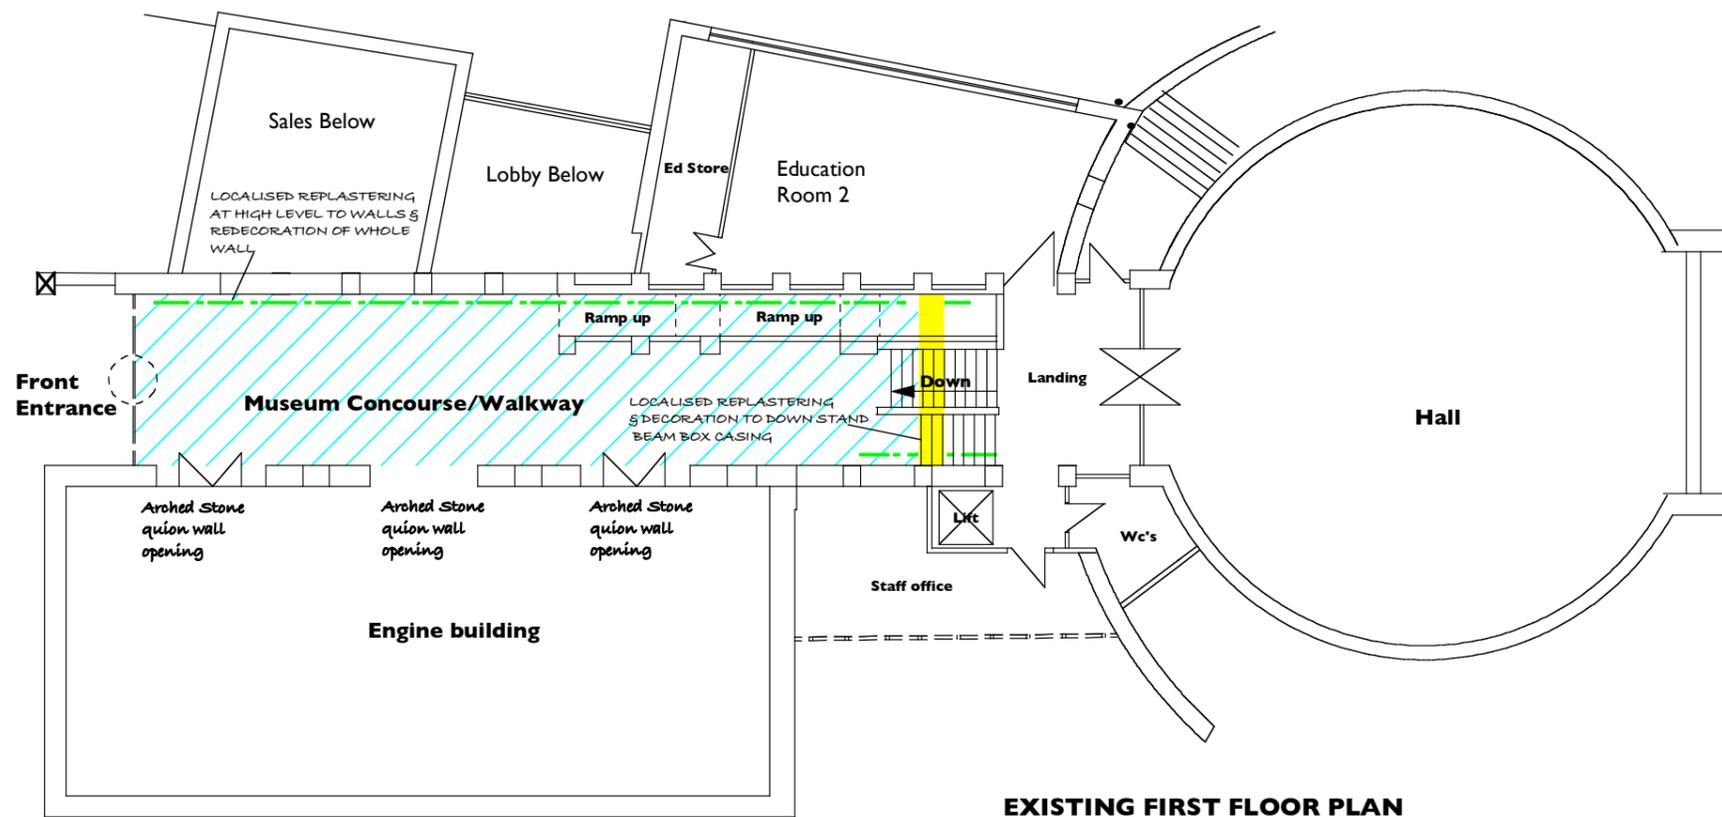

EXISTING FIRST FLOOR PLAN

KEY

-  ceiling/high level decoration
-  Bulk head repairs & decoration
-  ceiling repairs & localised decoration
-  Remove internal plaster and re-render
-  wall repairs & decoration

Rev.	Date	Comments	By
Client: Yorkshire Dales National Park.			
			
DAY CUMMINS LIMITED Architects & Surveyors Lakeland Business Park Cockermouth Cumbria CA13 0QT Tel: 01900 820700 Fax: 01900 820701 email: dc@day-cummins.co.uk www.day-cummins.co.uk			
Project: Dales Countryside Museum Hawes.			
Drawing Title: Internal Remedial Works & Section E-E			
Drawn: MB	Checked:	Signed:	
Scale: 1 : 100	Date: November 2018	Paper Size: A3	
<small>ALL DIMENSIONS TO BE CHECKED ON SITE FIGURED DIMENSIONS TO BE TAKEN IN PREFERENCE TO CALLED DIMENSIONS THIS DRAWING IS COPYRIGHT</small>			
Project No: K861	Drawing No: 005	Rev:	-