




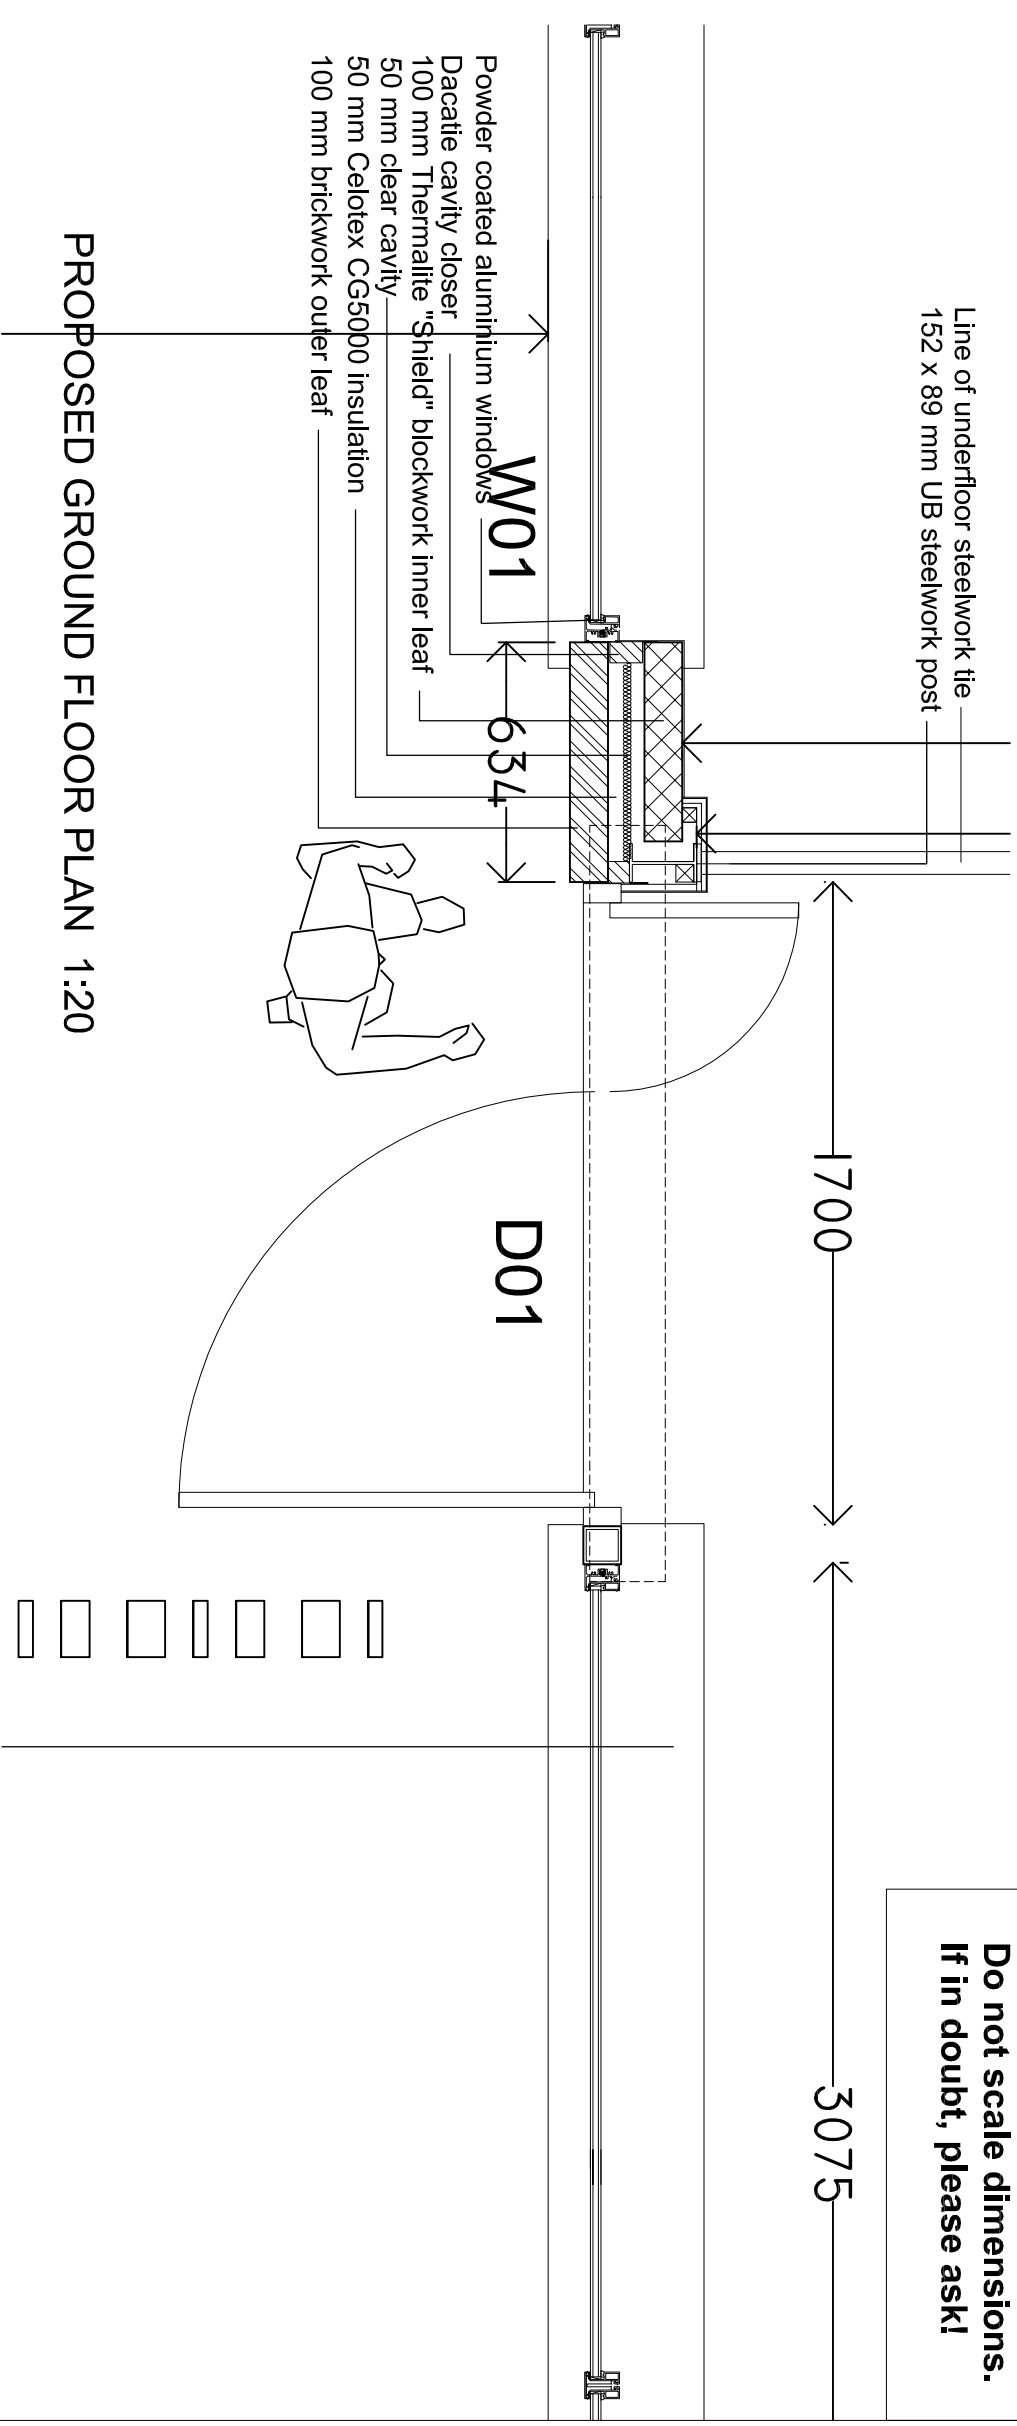


PROPOSED GROUND FLOOR PLAN 1:20

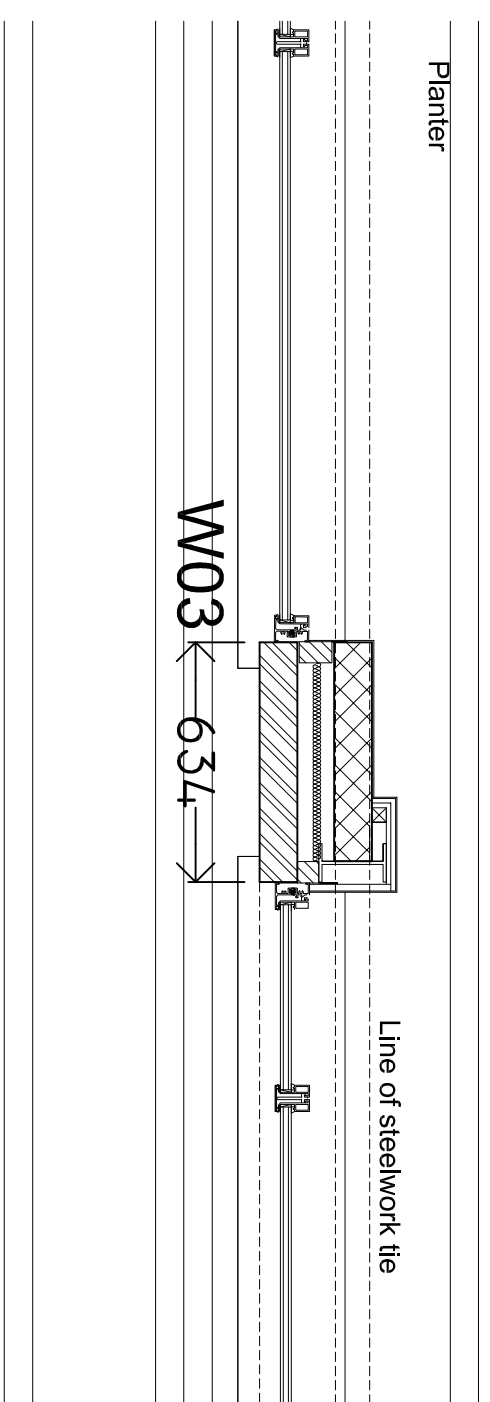

PROPOSED FIRST FLOOR PLAN 1:20

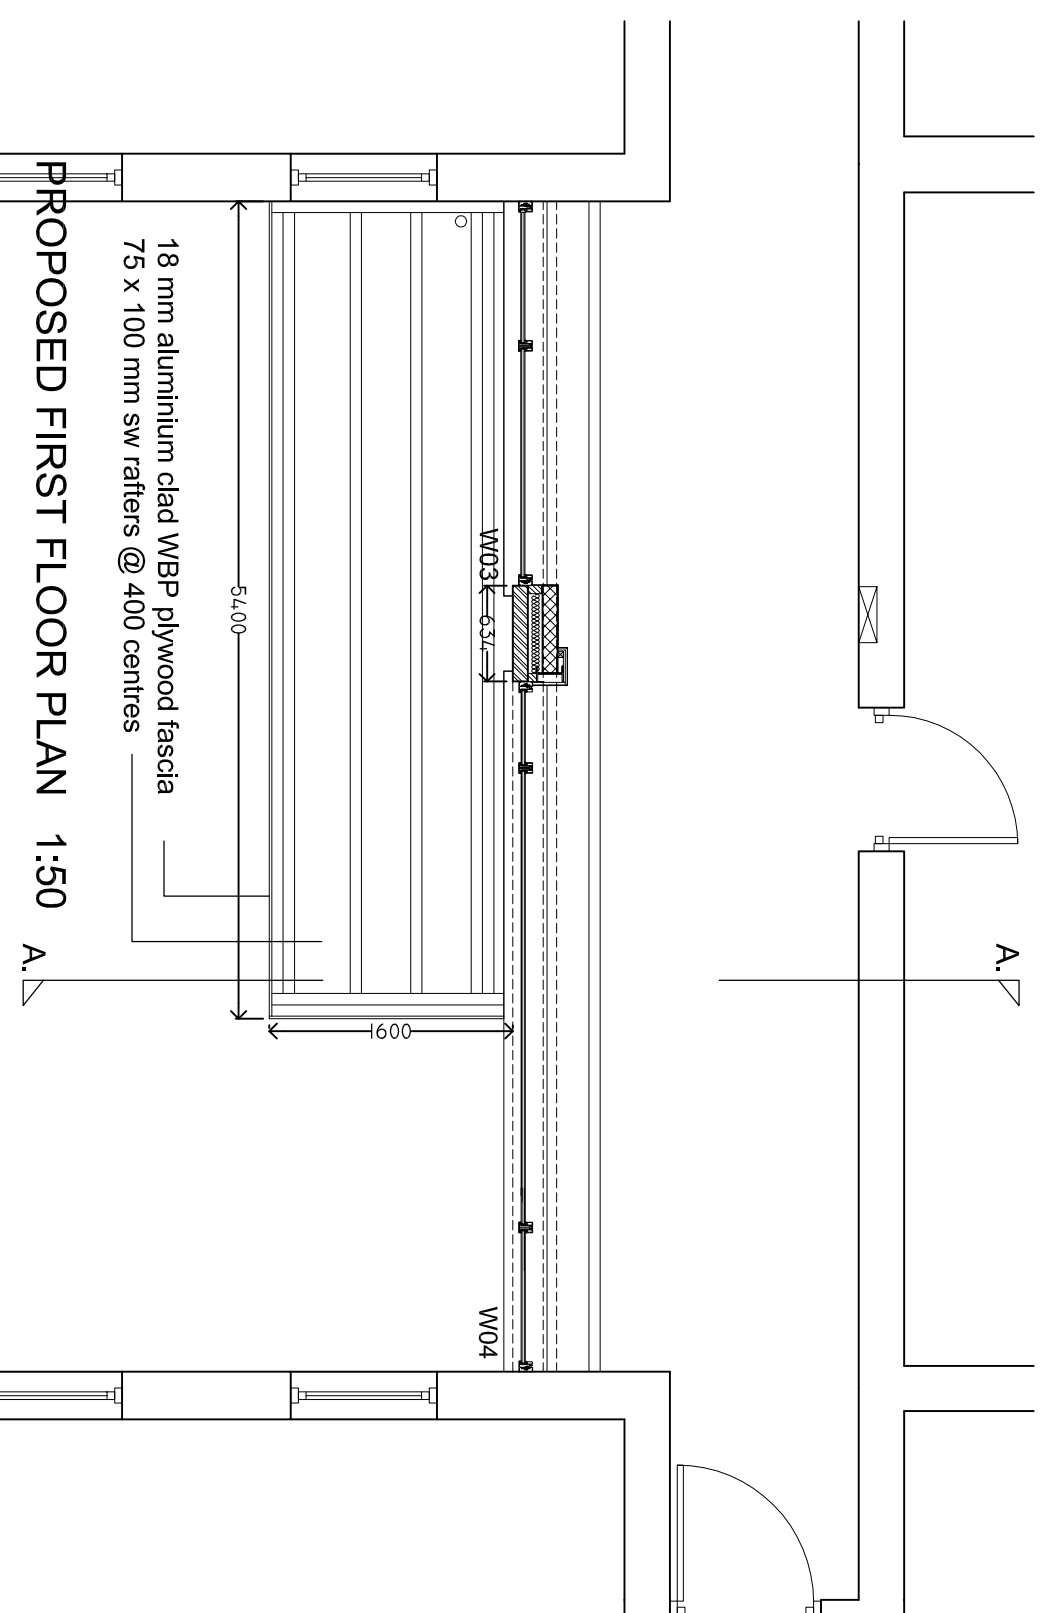

PROPOSED FIRST FLOOR PLAN 1:50

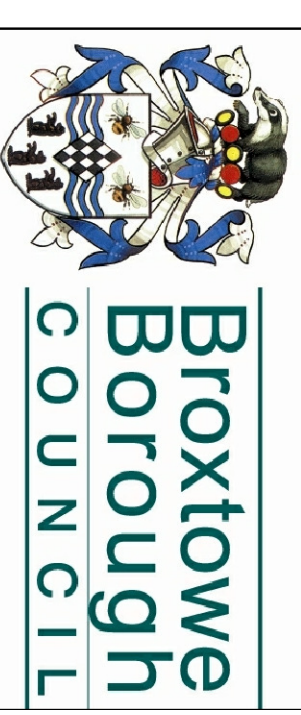

**Directorate of Environment
Council Offices
Foster Avenue
Beeston
Nottingham
NG9 1AB**

**Tel: (0115) 917 7777
Fax: (0115) 917 3600**

Email: env@broxtowe.gov.uk

PROJECT: Lombardy Lodge
Portland Road
Toton
NG9 6ES

TITLE: Proposed Refurbishment to Facade, Proposed Plans

SCALE: 1:50, 20

DATE: 20/11/2015

DRAWN: KJ	CHECK: XX	SIZE: A2
-----------	-----------	----------

DWG NO: **CW16:011:009**