



NO DIMENSIONS TO BE SCALED FROM THIS DRAWING


Rev	Date	Reference	Drawn / Chk'd	
P01	2019/01/21	P01 FIRST ISSUE	LK	AW
P02	2019/02/05	Updated	AW	AW
P03	2019/05/14	Updated for Tender issue	SM	AW

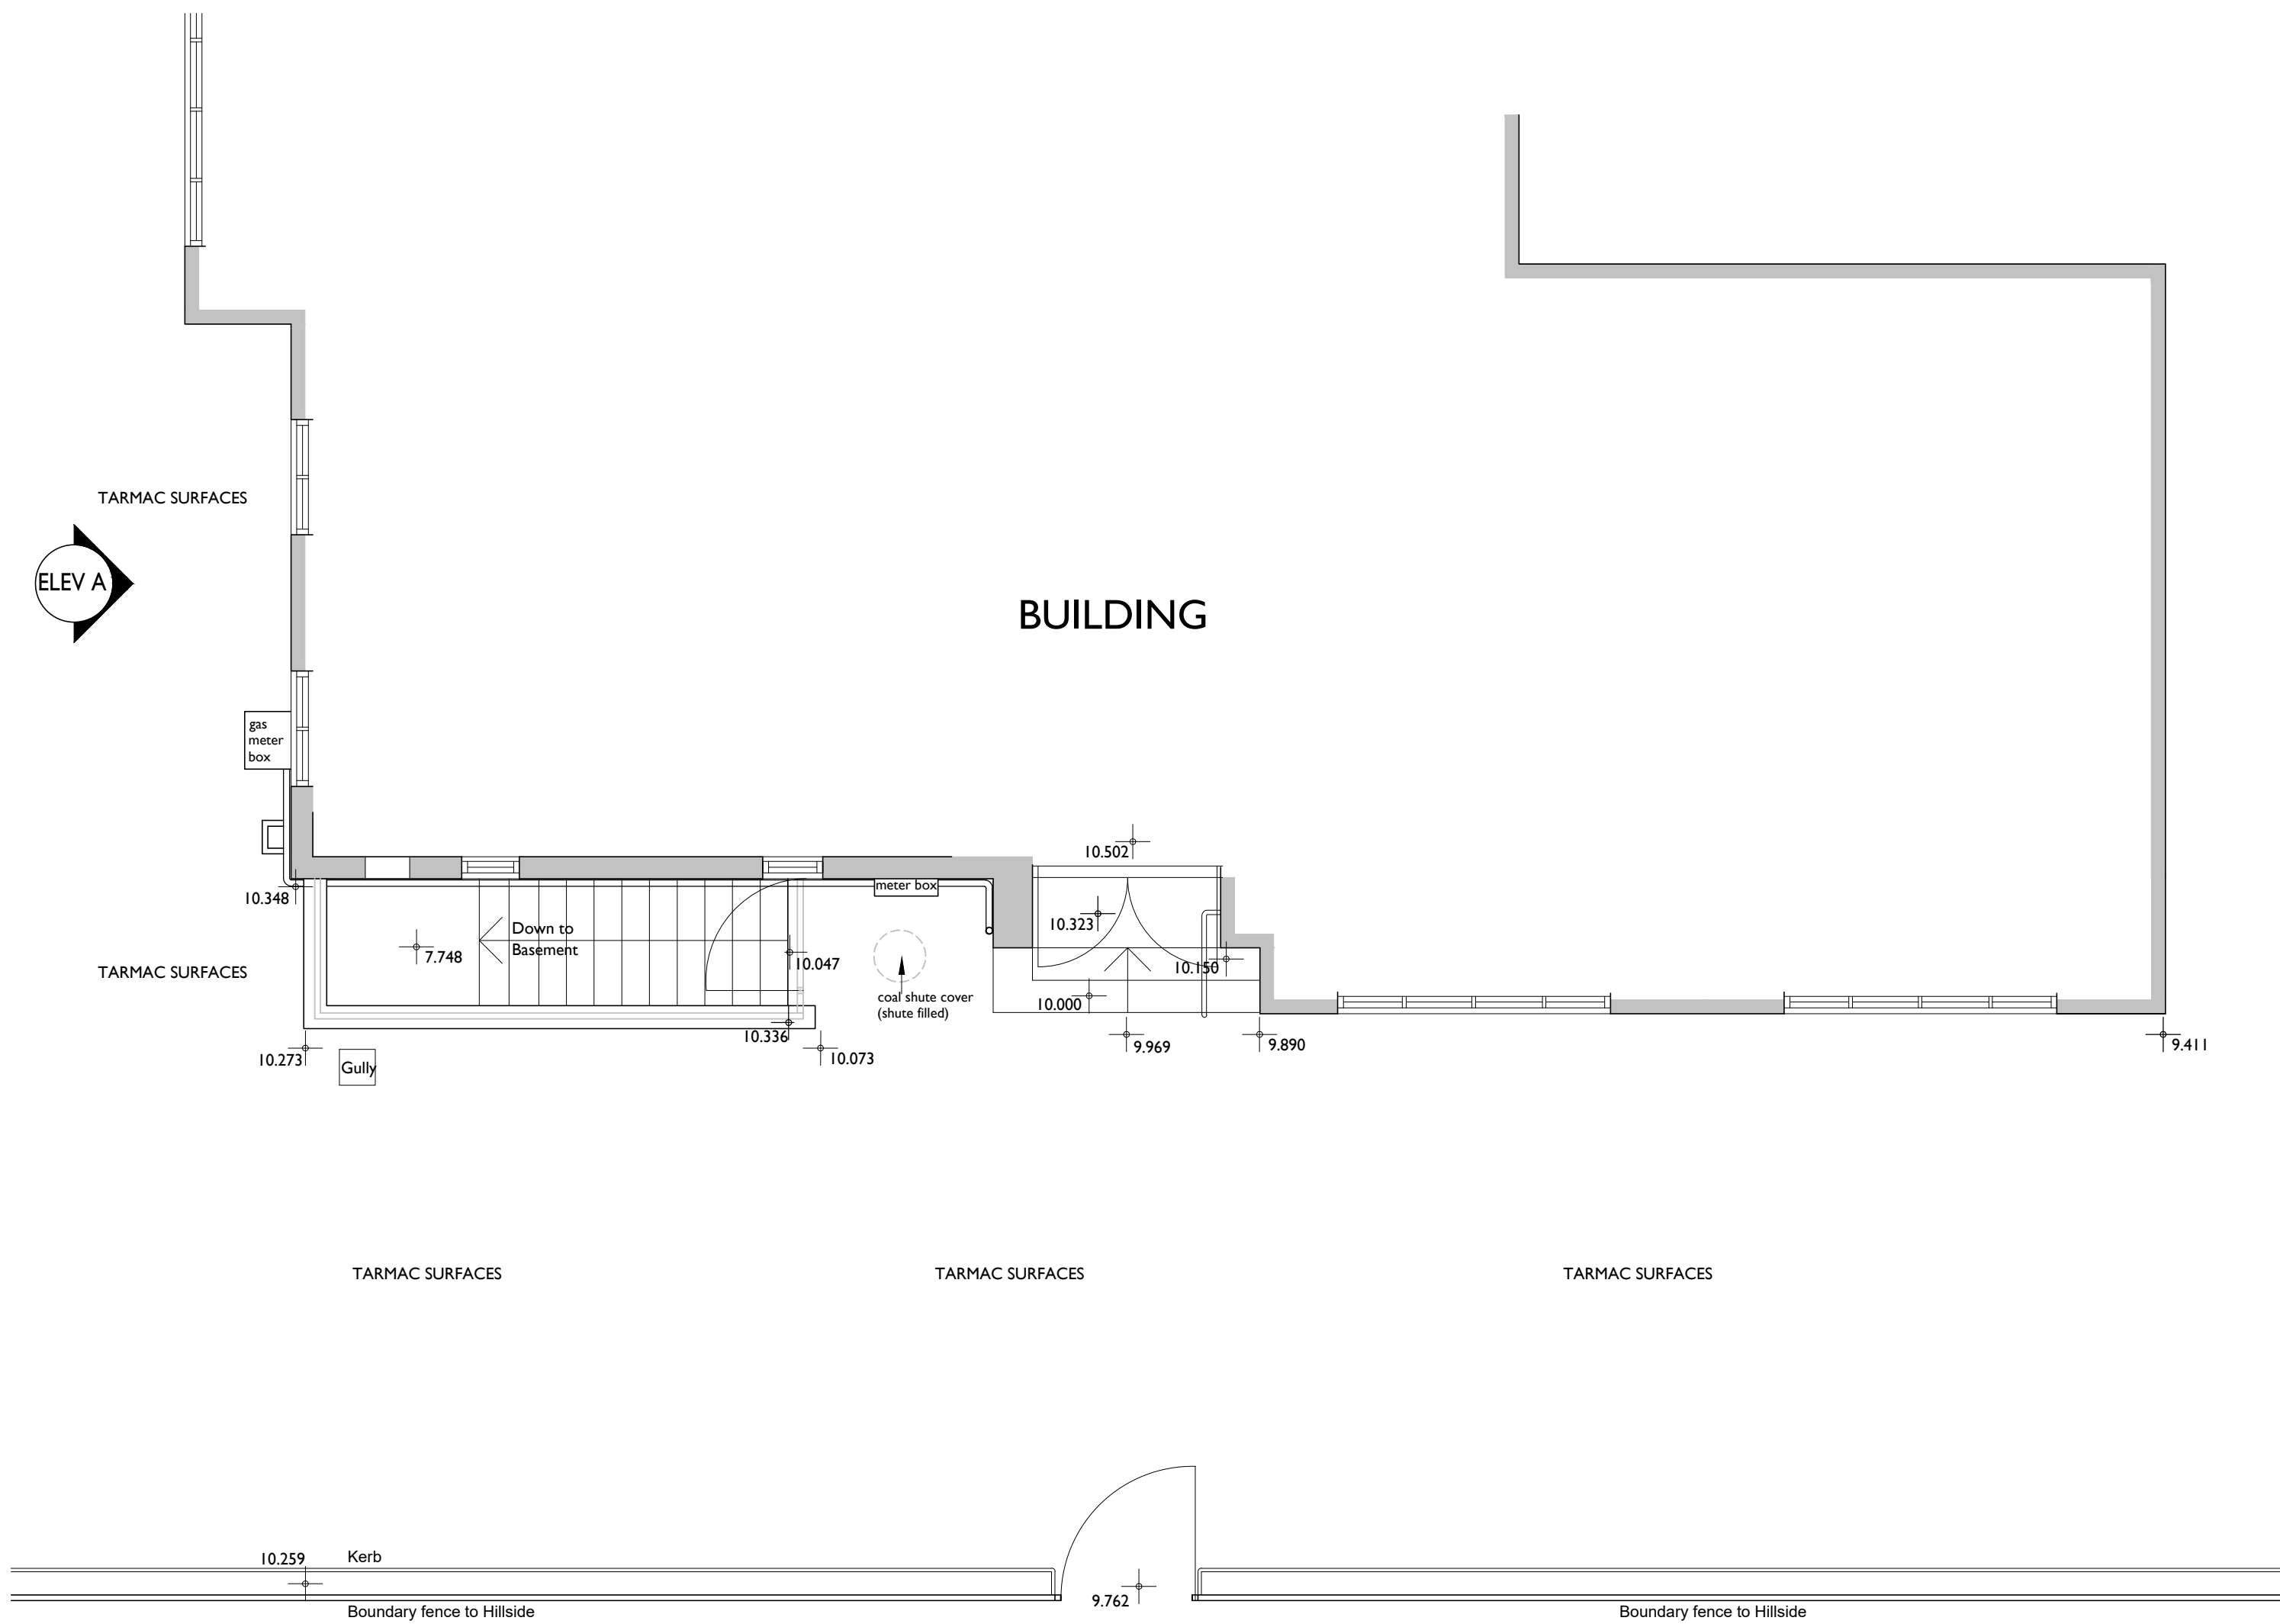

PART SITE LAYOUT
Scale - 1:50

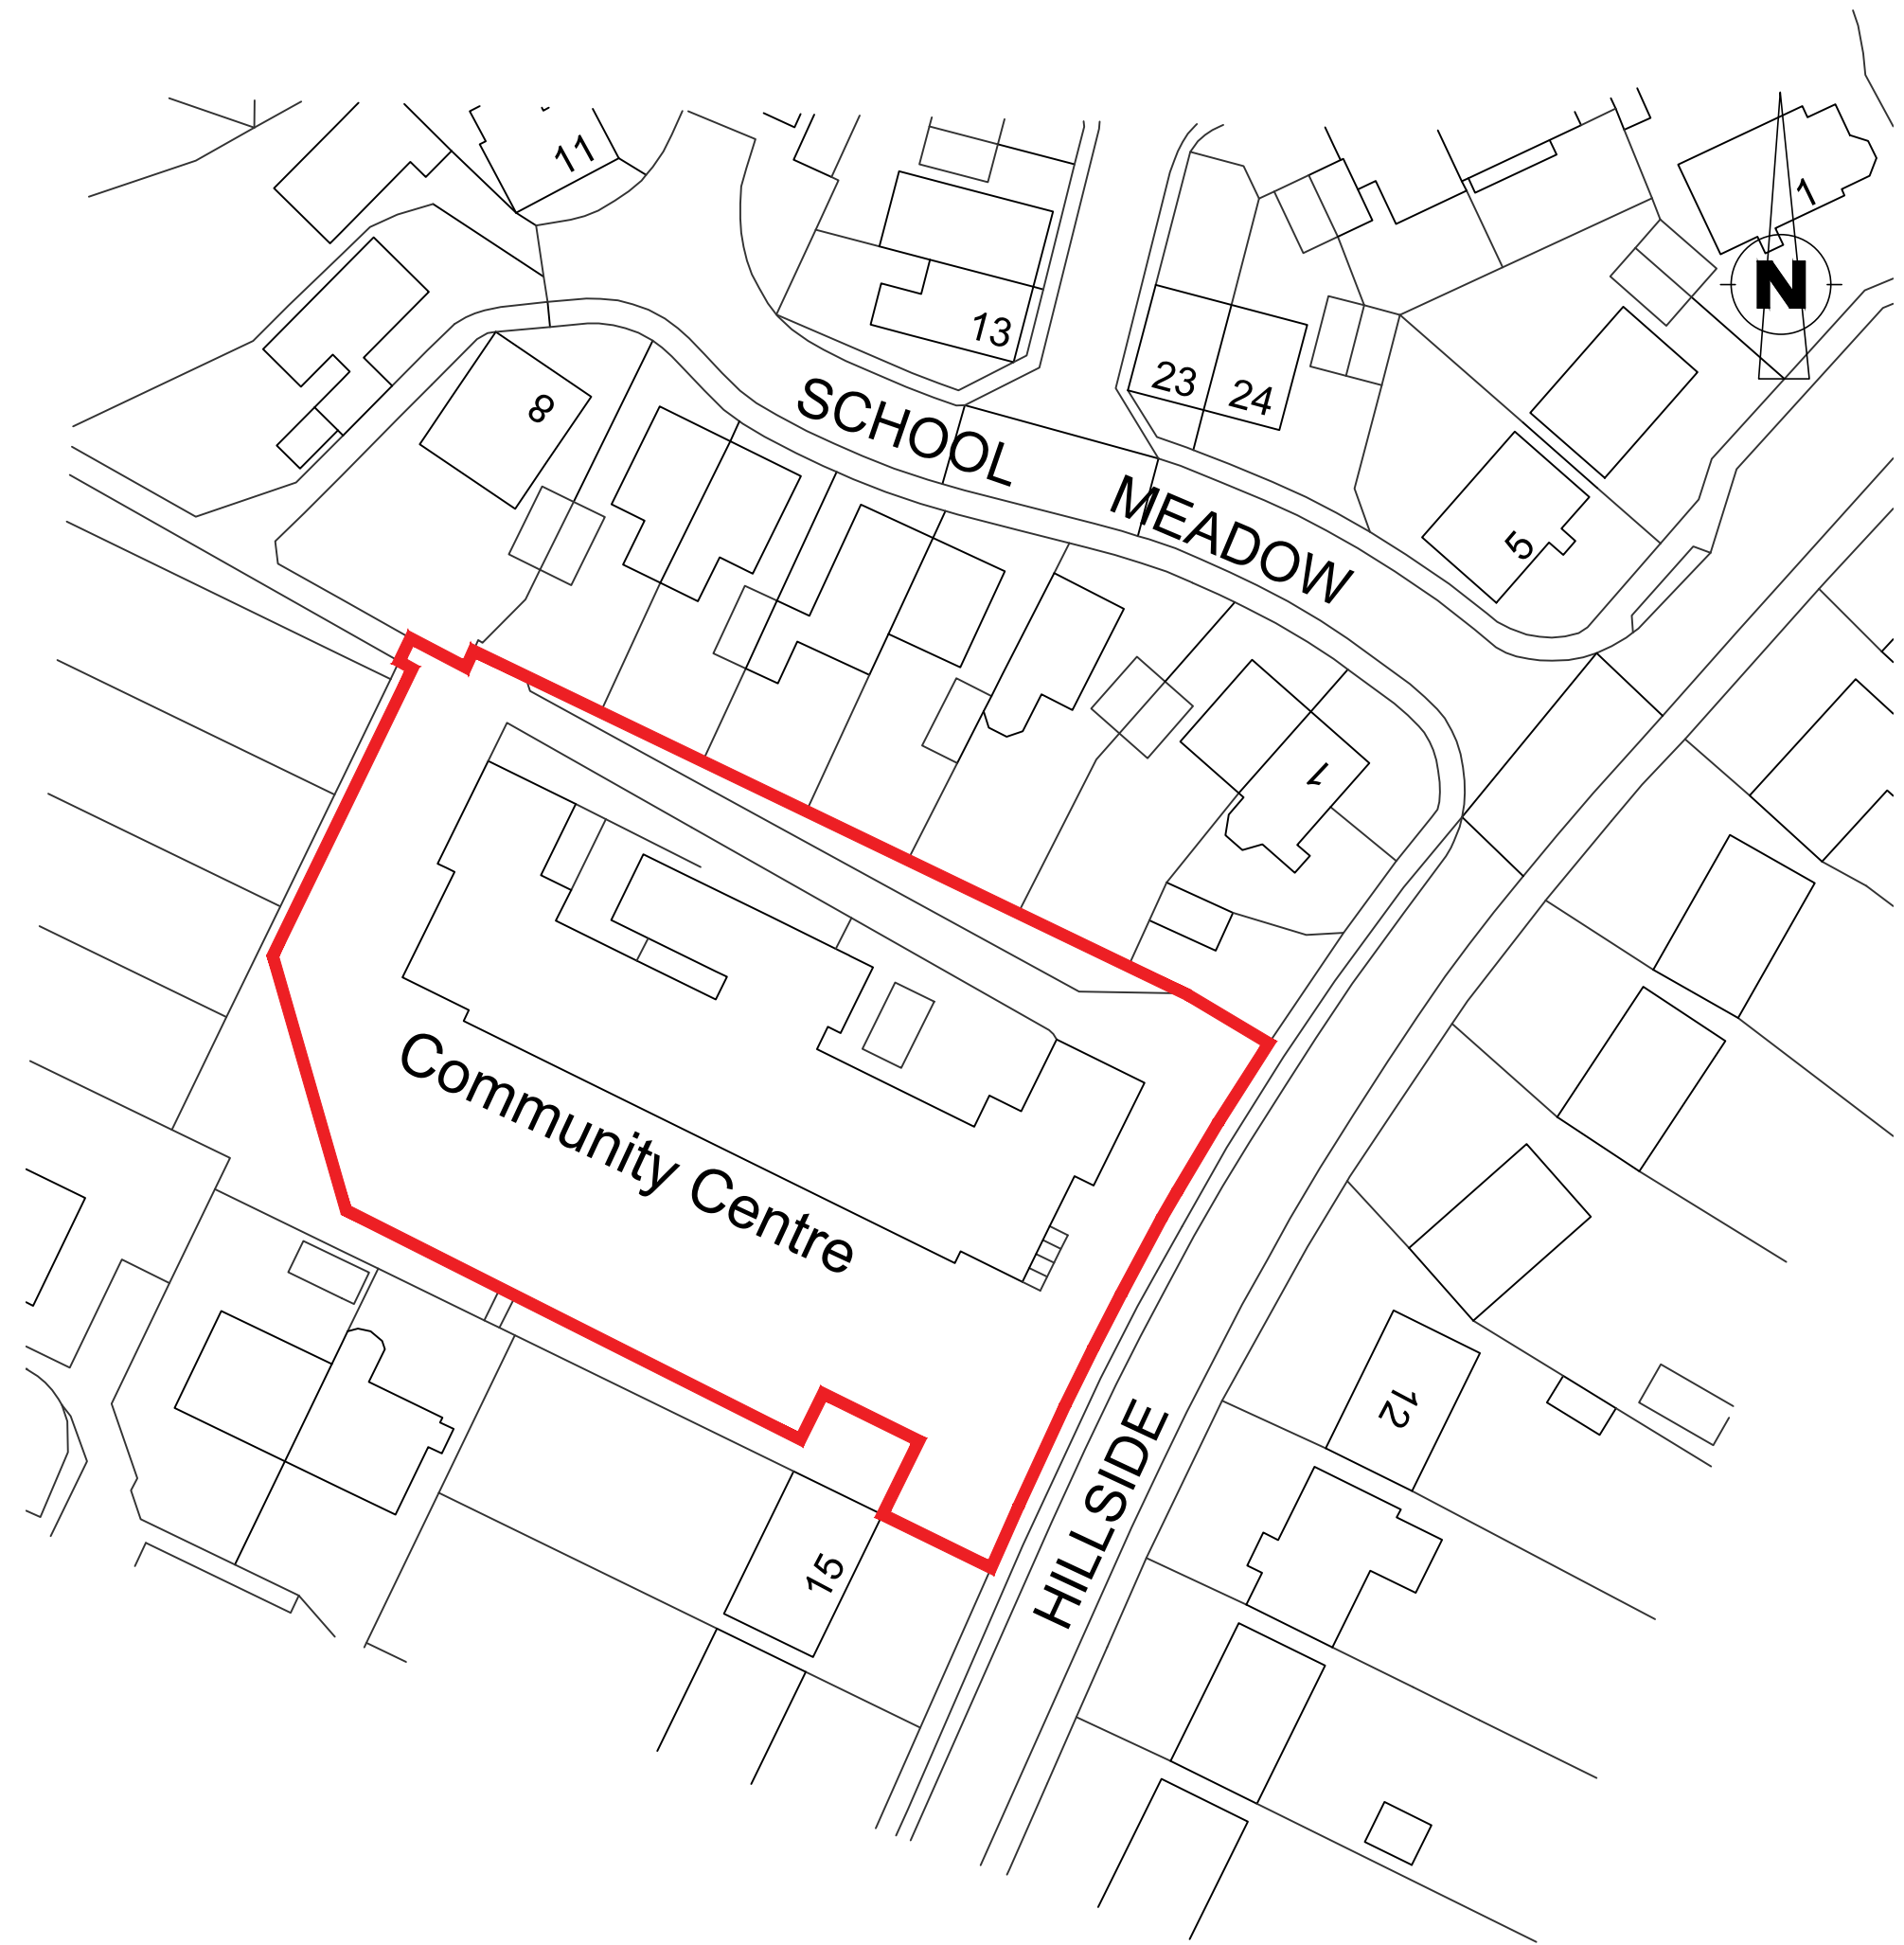

SITE LOCATION PLAN
Scale 1:500

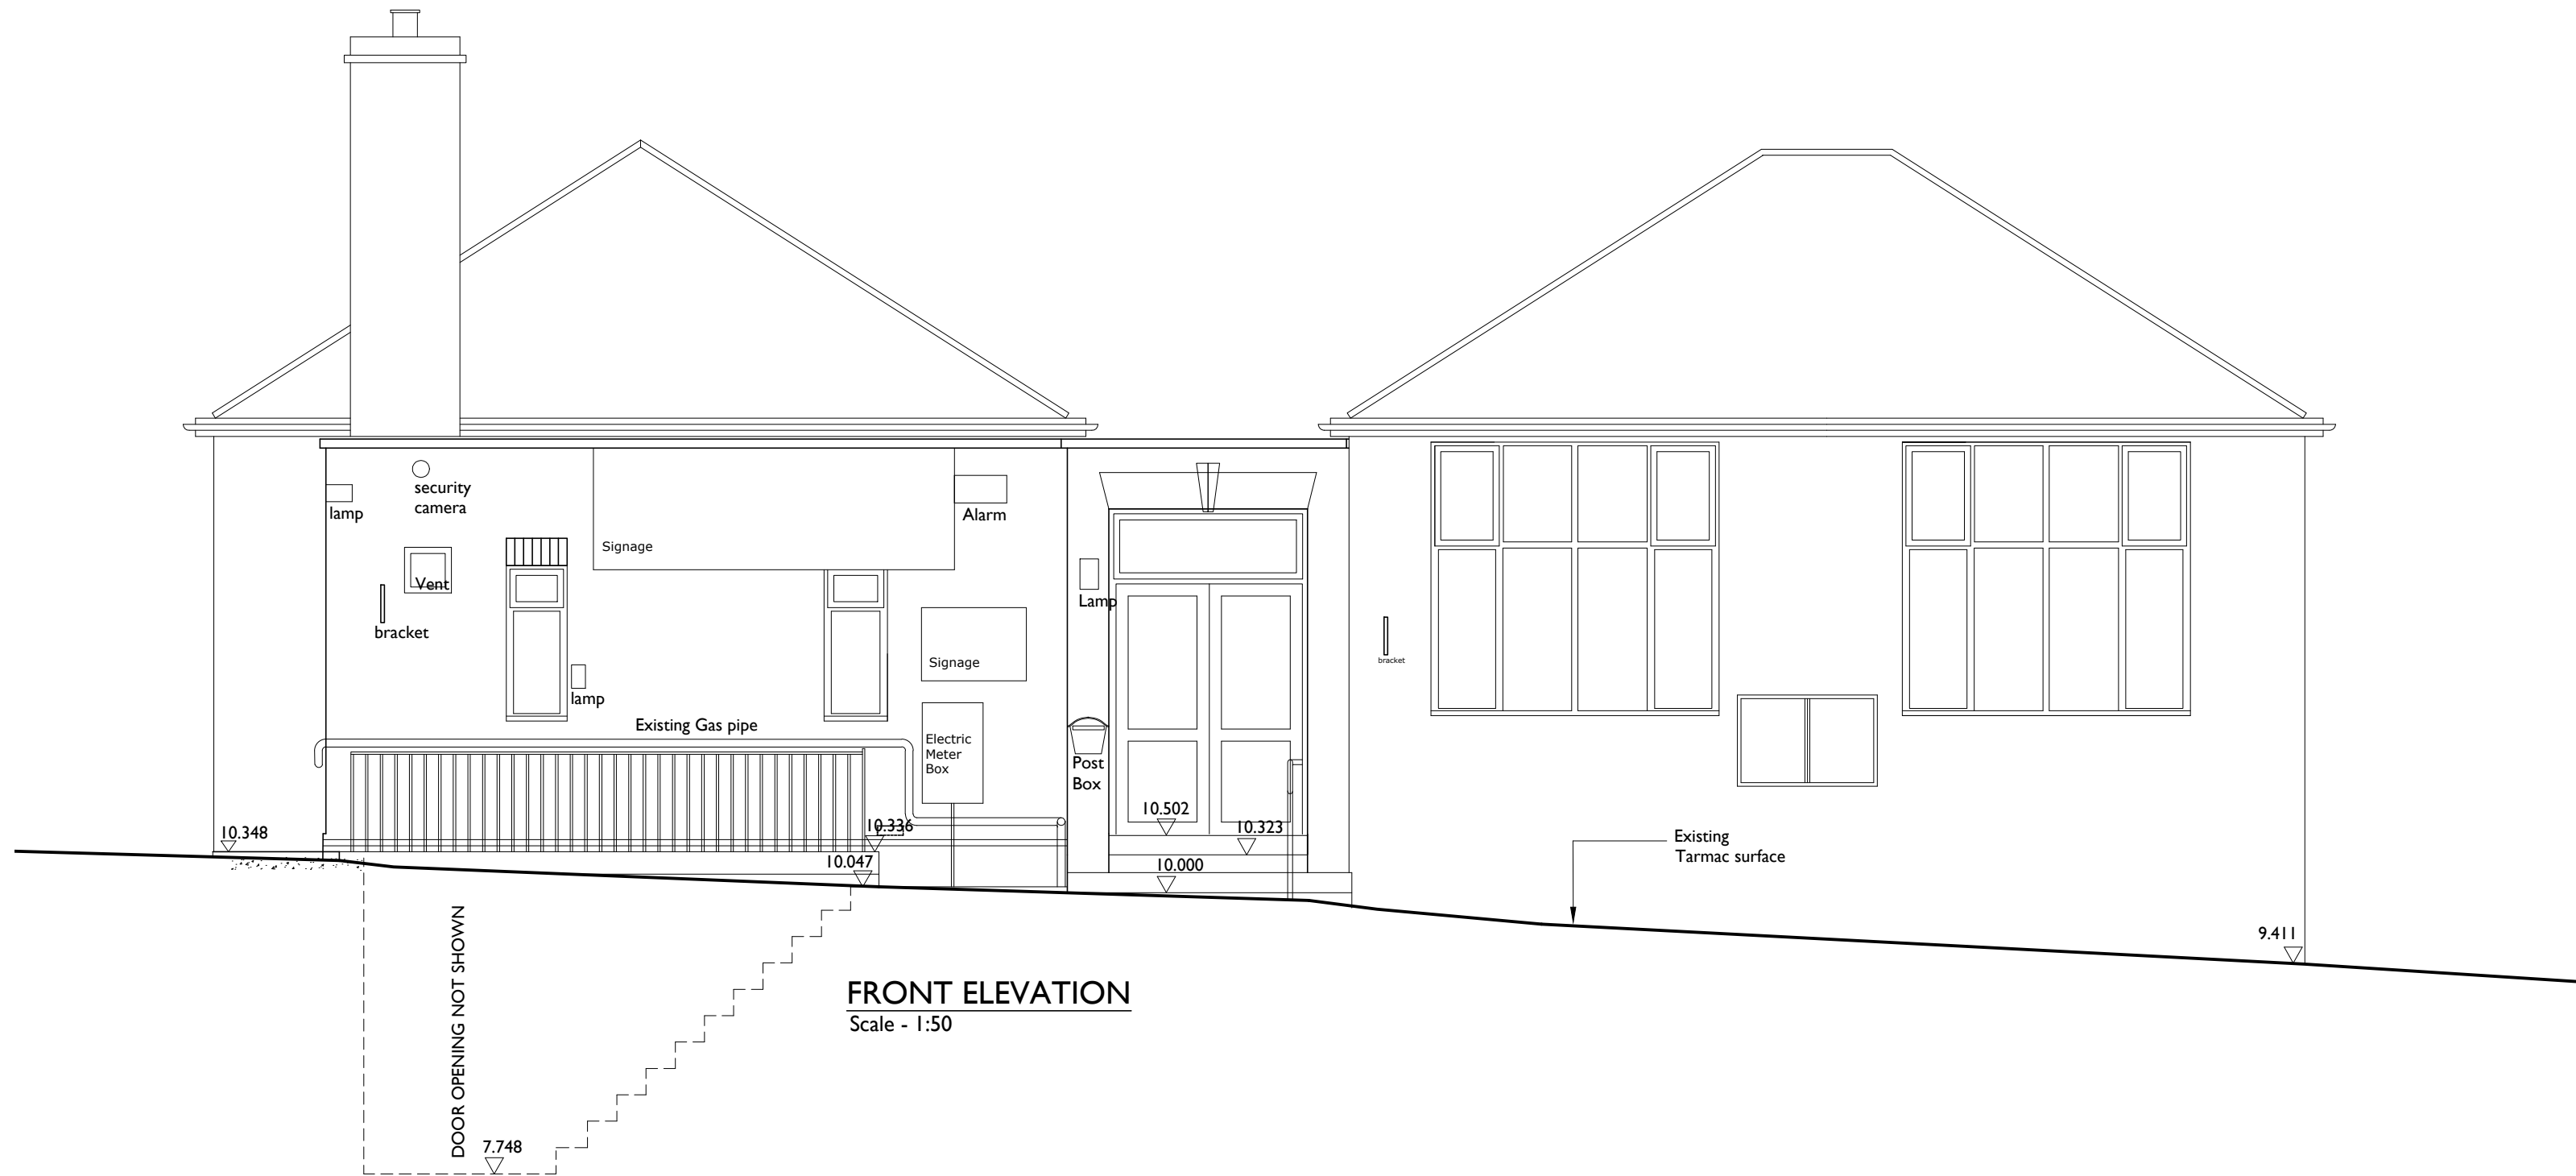

FRONT ELEVATION
Scale - 1:50



SIDE ELEVATION A
Scale - 1:50

Client
Stowmarket Town Council

Project
Proposed Elevational Treatment To
Frontage Of Stowmarket Com. Centre

Title
Part Site Plan (As Existing)
Front Elevation (As Existing)
Side Elevation A (As Existing)
Drawing Ref. 4296-KLH-0100
Scale - unless otherwise stated 1:50, 1:500 @ A1
Revision P03
Status SO
Issued For TENDER