


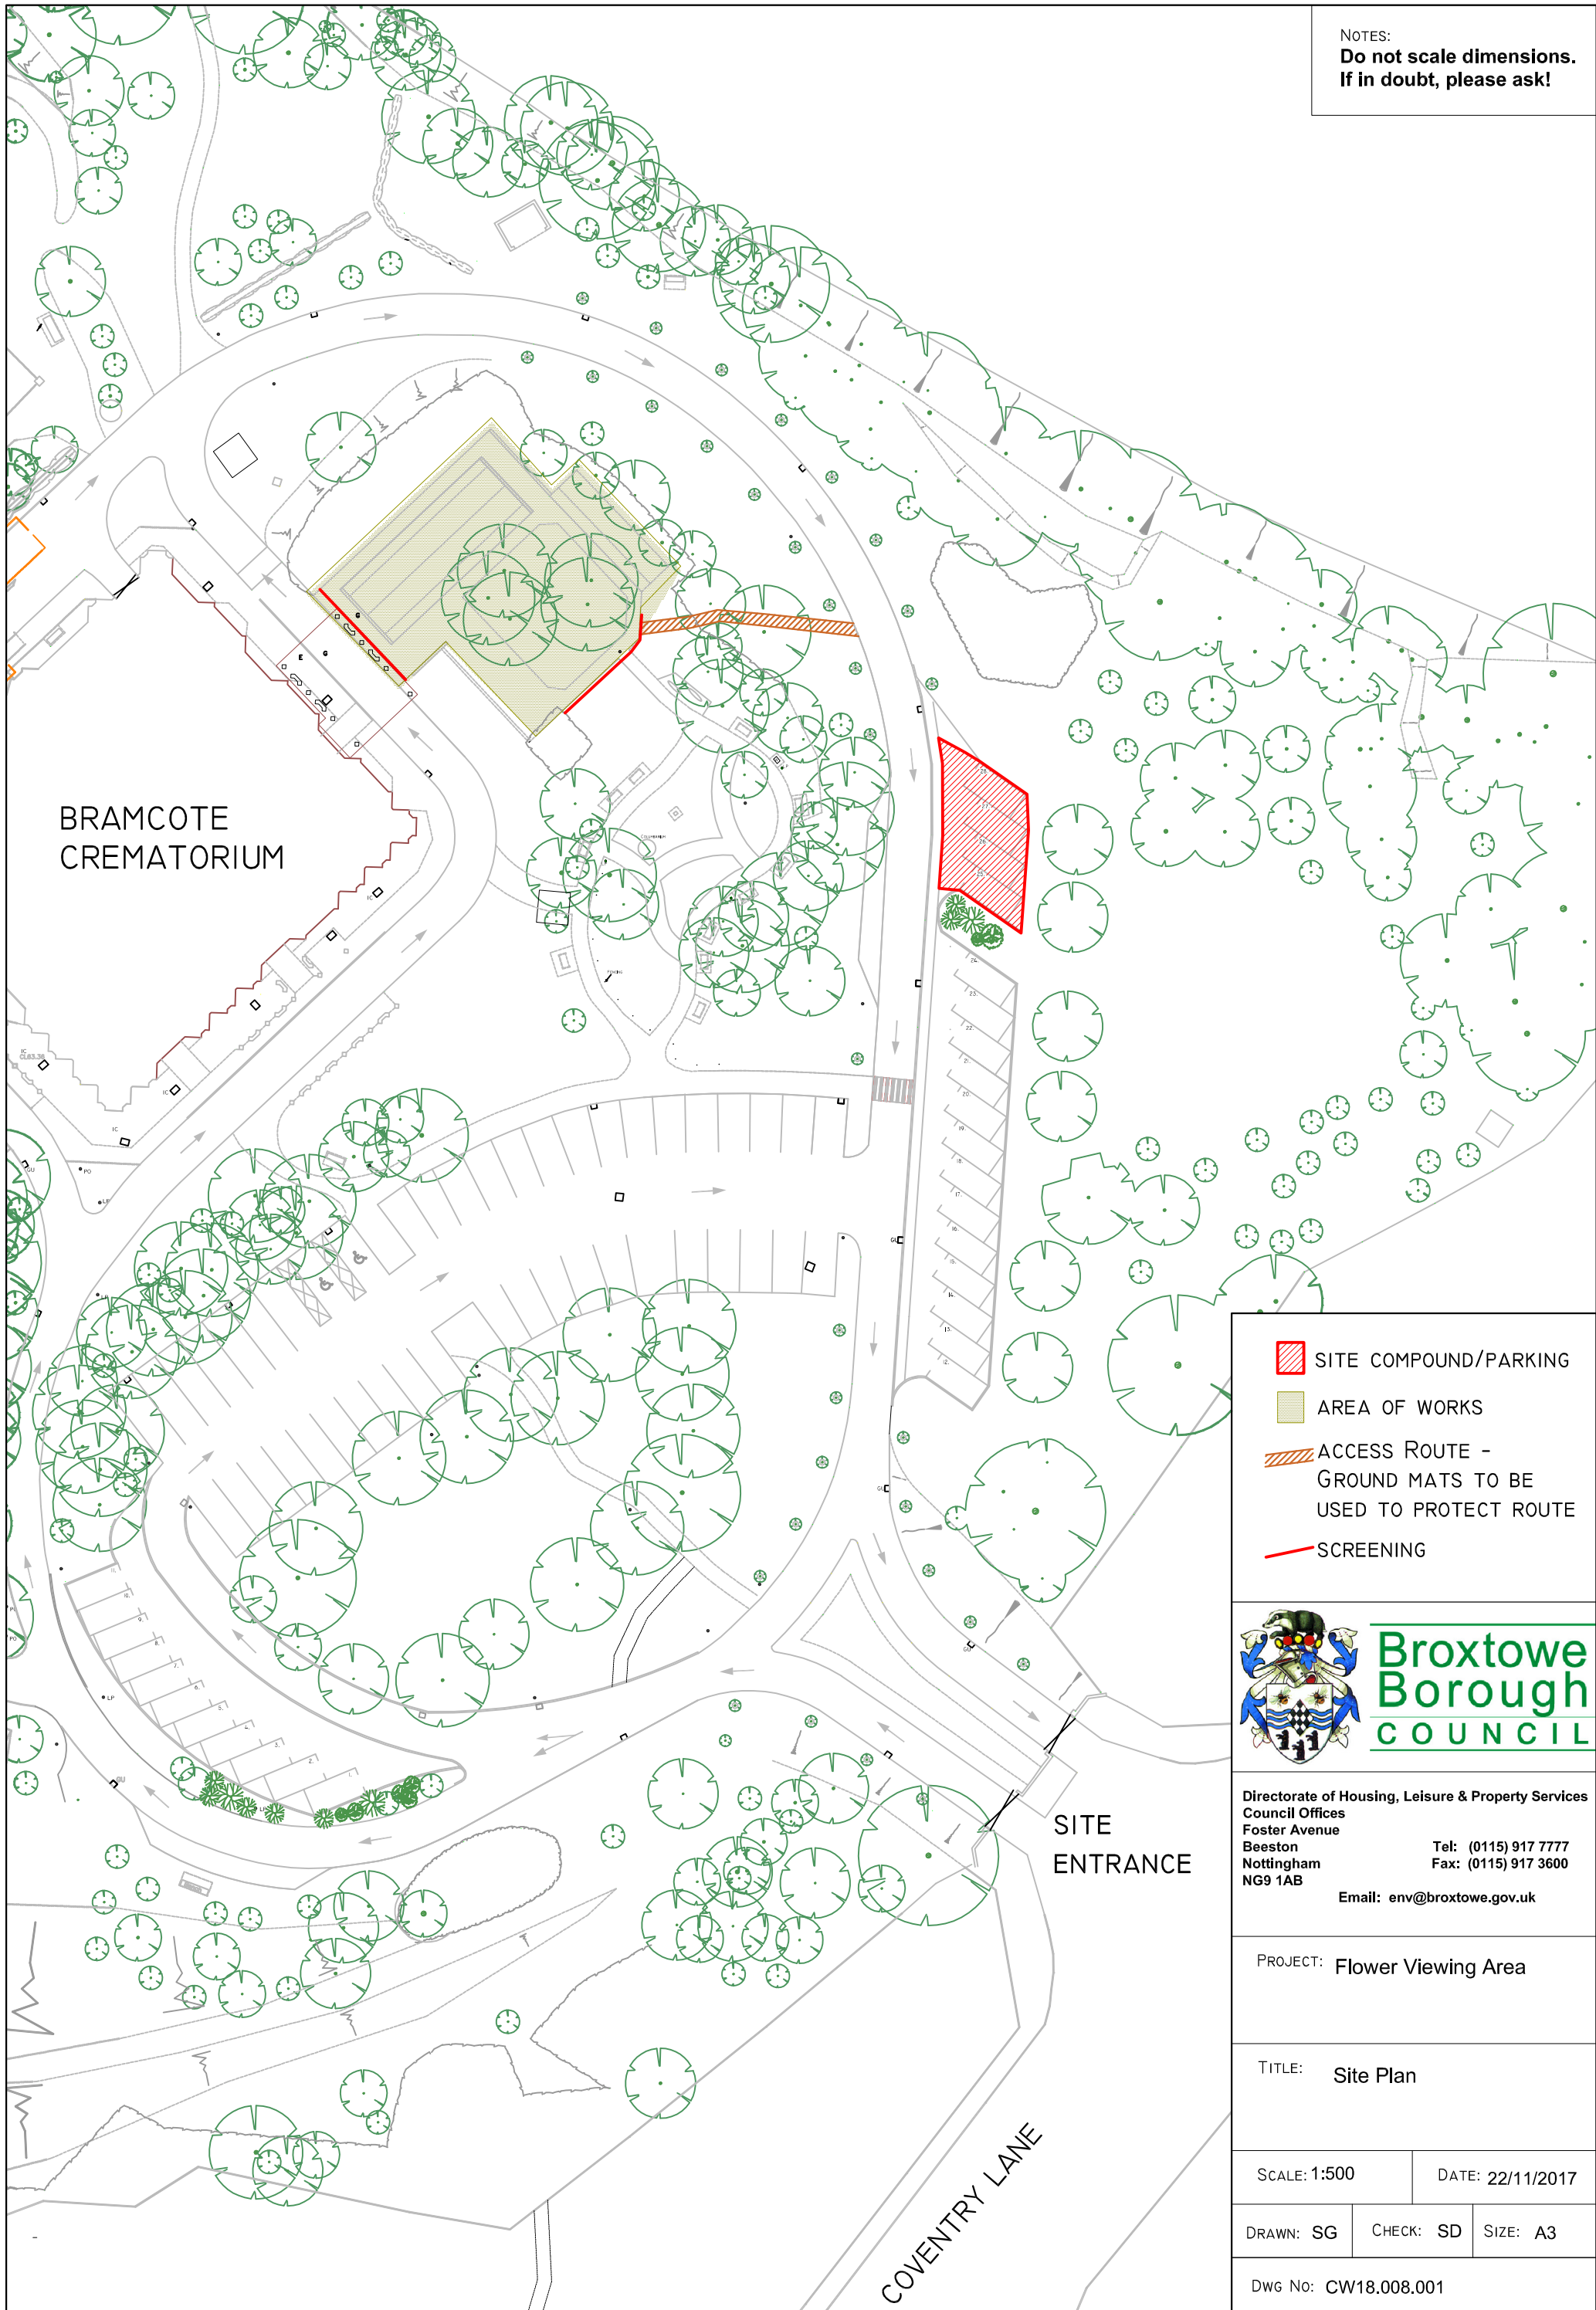

NOTES:
**Do not scale dimensions.
If in doubt, please ask!**

- SITE COMPOUND/PARKING
- AREA OF WORKS
- ACCESS ROUTE -
GROUND MATS TO BE
USED TO PROTECT ROUTE
- SCREENING



Directorate of Housing, Leisure & Property Services
Council Offices
Foster Avenue
Beeston
Nottingham
NG9 1AB

Tel: (0115) 917 7777
Fax: (0115) 917 3600
Email: env@broxtowe.gov.uk

PROJECT: Flower Viewing Area

TITLE: Site Plan

SCALE: 1:500 DATE: 22/11/2017

DRAWN: SG CHECK: SD SIZE: A3

DWG No: CW18.008.001