


PROPOSED FLAT ROOF & ROOFLIGHT PLAN

- KEY**
- Flat Roof 1 (over-roofing)
 - Flat Roof 2 (New)
 - Parapet Bauder Coping/Marley capping
 - X Roof lights
 - Rock panel wall cladding
 - Insulated Bauder roofing system
 - Internal plaster remove & render

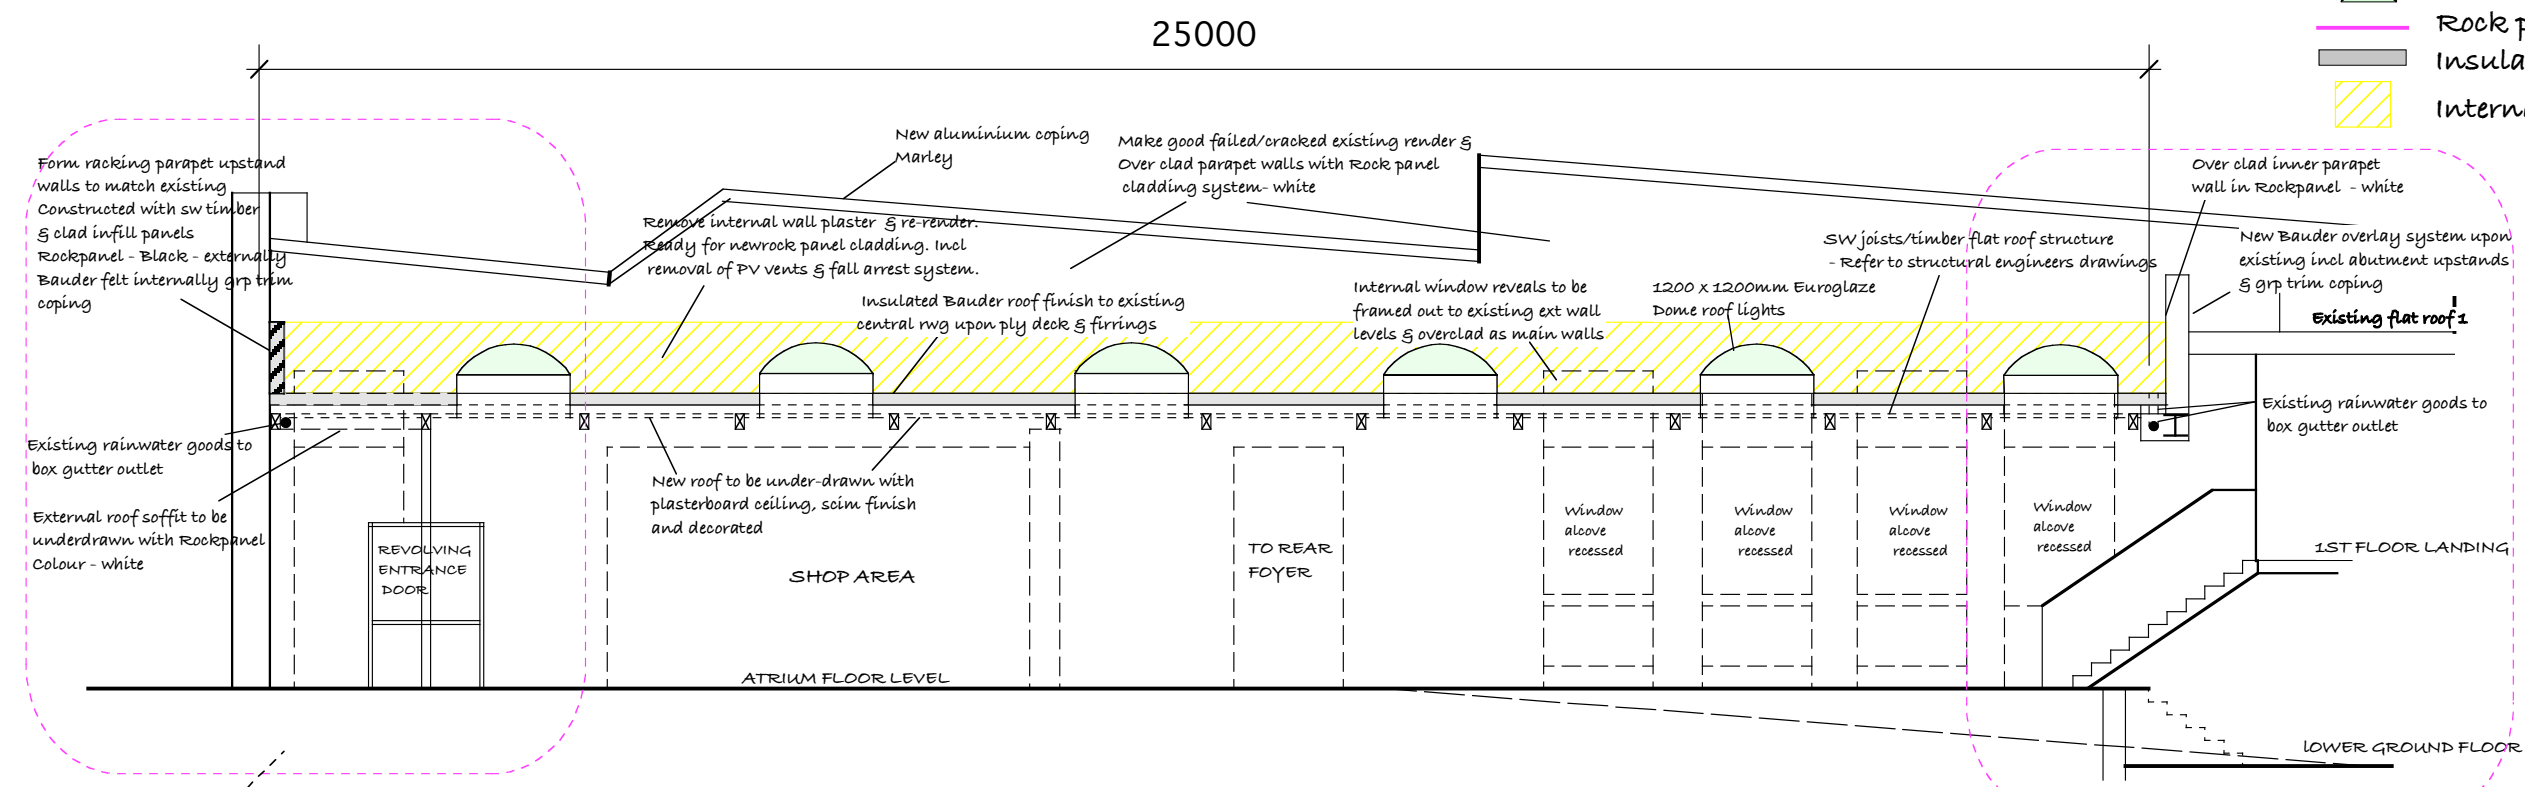

PROPOSED SECTION C-C THROUGH ATRIUM CONCOURSE

Rev.	Date:	Comments:	By:
Client:			
<div>Yorkshire Dales National Park.</div>			
<div><div></div><div><div>DAY CUMMINS LIMITED</div><div>Architects & Surveyors Lakeland Business Park Cockermouth Cumbria CA13 0QT Tel: 01900 820700 Fax: 01900 820701 email: dc@day-cummins.co.uk www.day-cummins.co.uk</div></div></div>			
Project:			
<div>Dales Countryside Museum Hawes.</div>			
Drawing Title:			
<div>Proposed Roof Plan & Section</div>			
Drawn:	MB	Checked:	Signed:
Scale:	1 : 100	Date:	Paper Size:
		November 2018	A3
ALL DIMENSIONS TO BE CHECKED ON SITE FIGURED DIMENSIONS TO BE TAKEN IN PREFERENCE TO SCALED DIMENSIONS THIS DRAWING IS COPYRIGHT			
Project No:	K861	Drawing No:	002
Rev:	-		