




DO NOT SCALE FROM THIS DRAWING  
 ALL DIMENSIONS TO BE CHECKED ON SITE  
 PRIOR TO COMMENCEMENT.  
 ANY DISCREPANCIES TO BE REPORTED  
 IMMEDIATELY TO THE ARCHITECT.

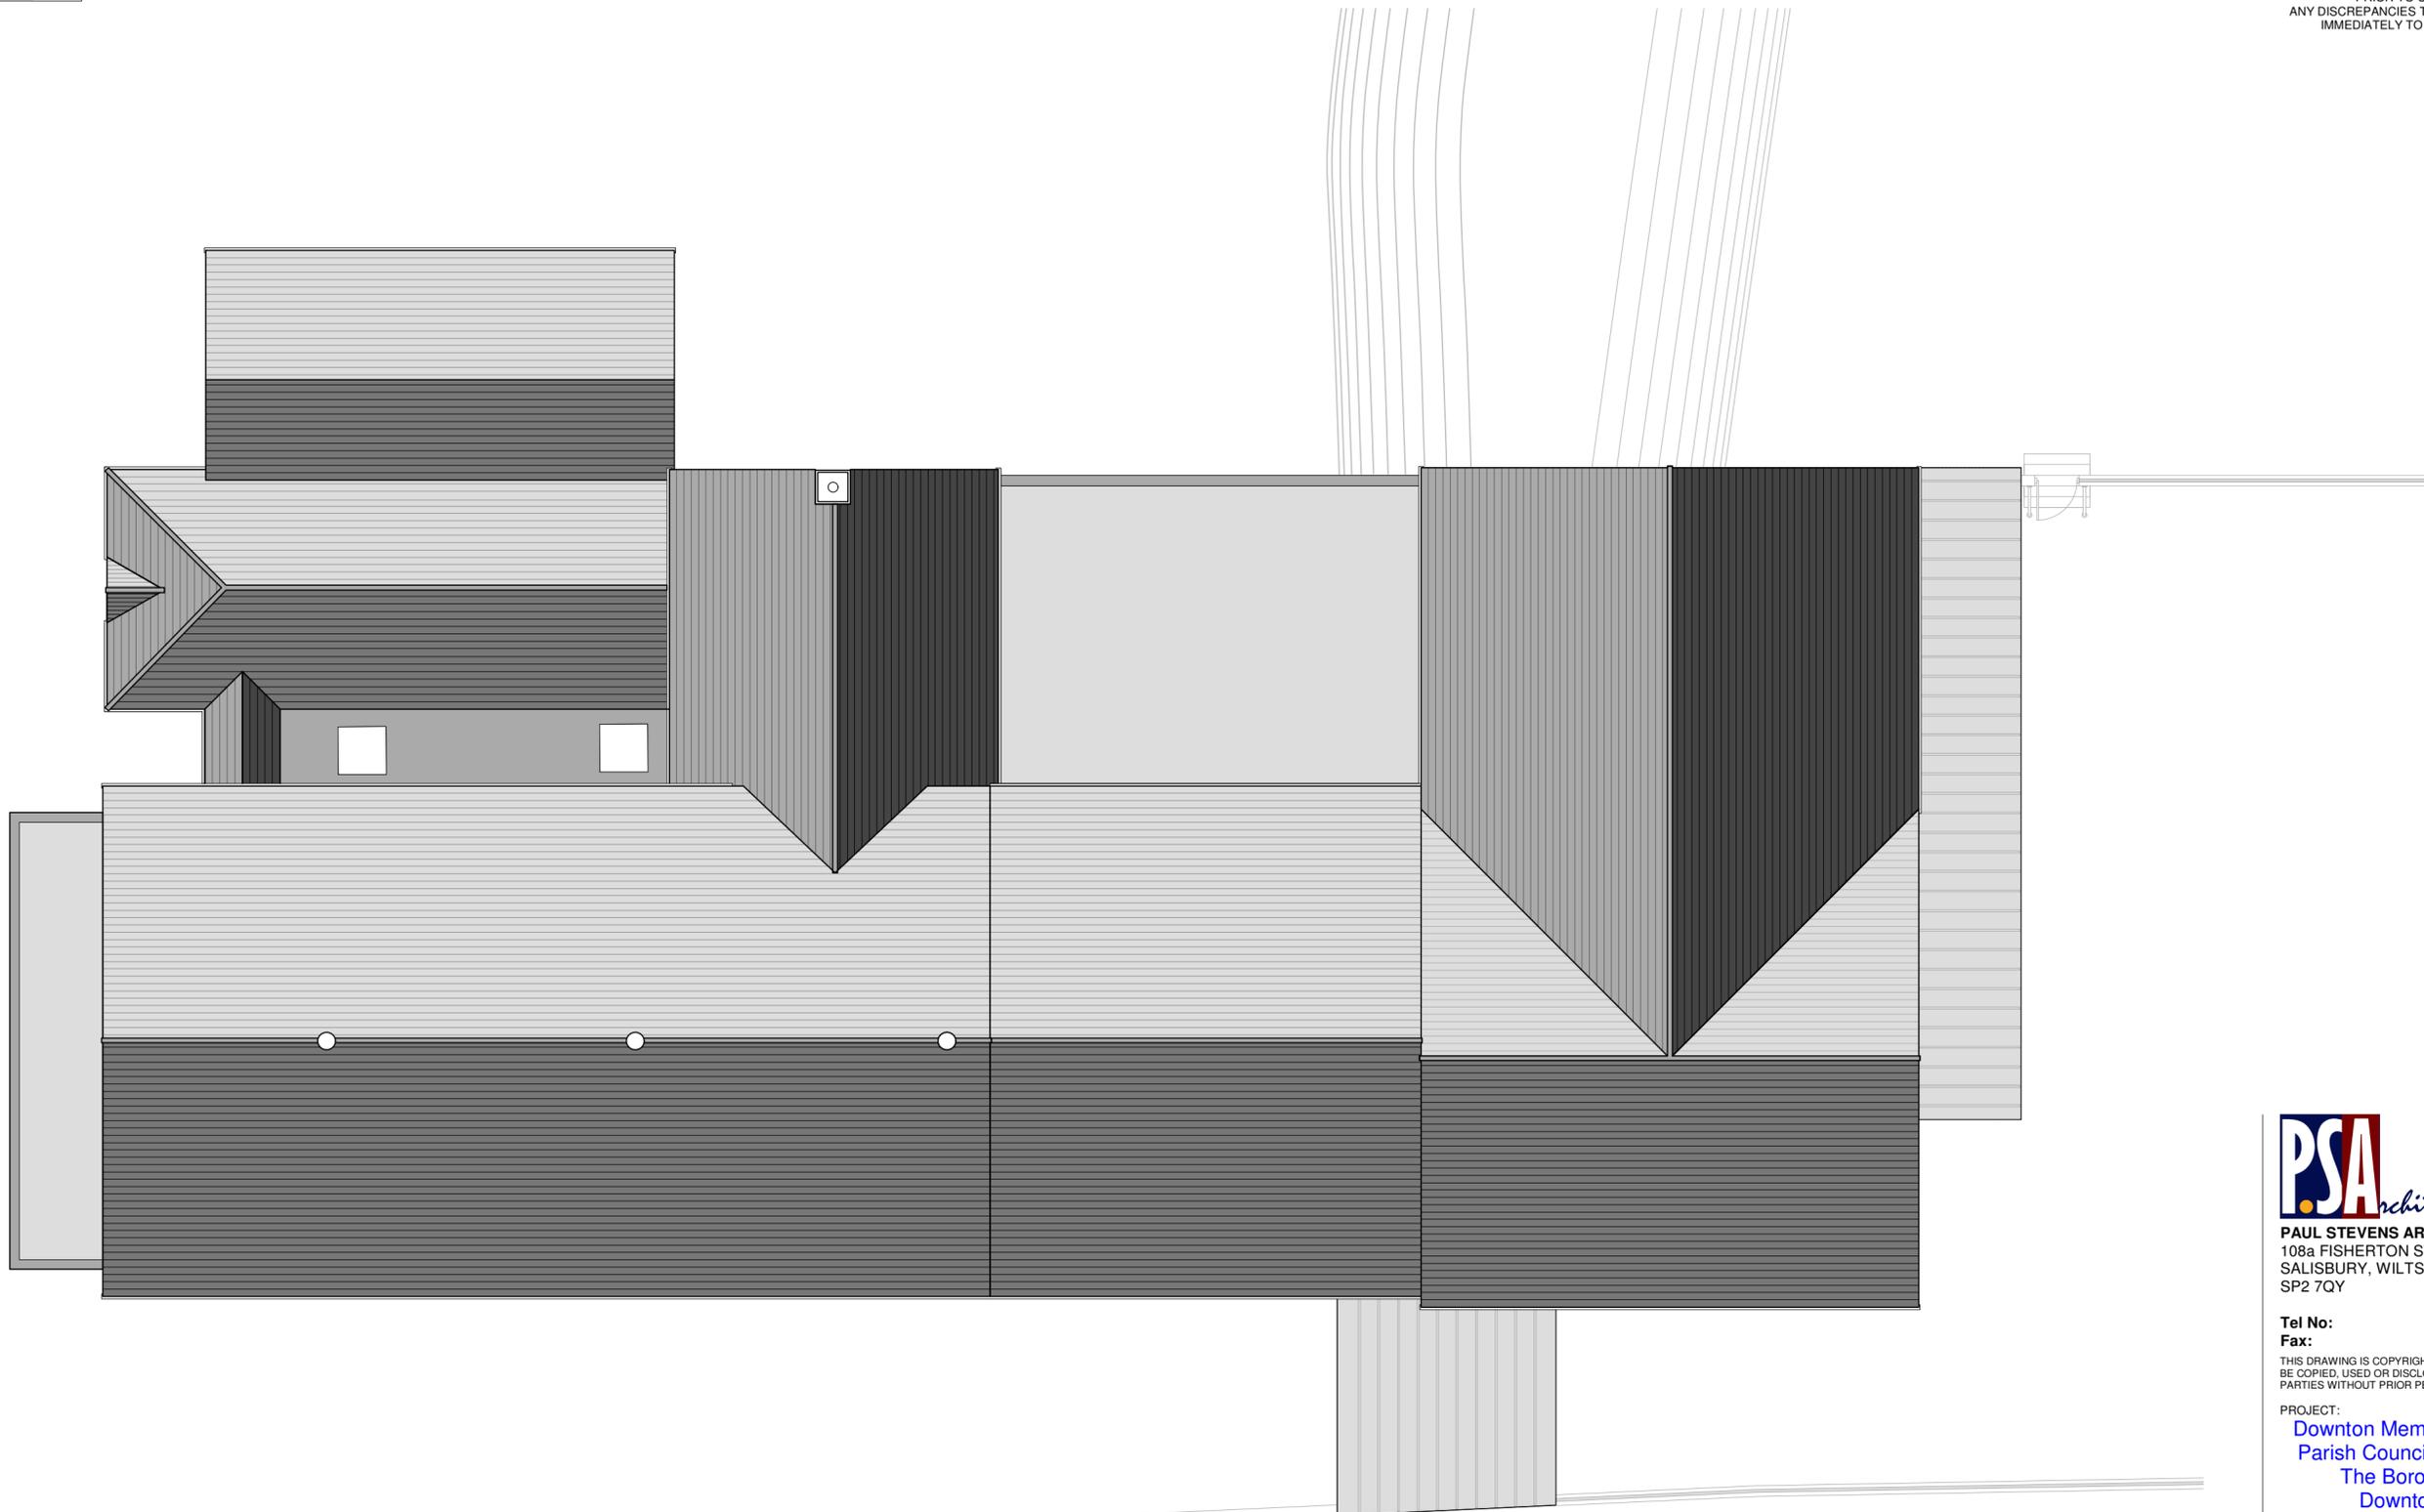

Proposed Roof Plan 1:100

**PSA** architecture  
 PAUL STEVENS ARCHITECTURE  
 108a FISHERTON STREET,  
 SALISBURY, WILTSHIRE  
 SP2 7QY

Tel No: 01722 349384  
 Fax: 01722 331578

THIS DRAWING IS COPYRIGHT. IT MUST NOT  
 BE COPIED, USED OR DISCLOSED TO THIRD  
 PARTIES WITHOUT PRIOR PERMISSION.

PROJECT:  
 Downton Memorial Hall  
 Parish Council Rooms  
 The Borough  
 Downton  
 SP5 3NB

DRAWING:  
 Proposed Roof Plan

SCALE: 1:100  
 DATE: 04 2015

DESIGN:  PLANNING:  BLDG REGS:   
 TENDER:  CONSTRUCTION:

DRAWN: DJH DATE: 09/04/2015

CHECKED: DATE:

JOB No: 636

DWG No: 08 REV: -

CURRENT:   
 SUPERSEDED: