



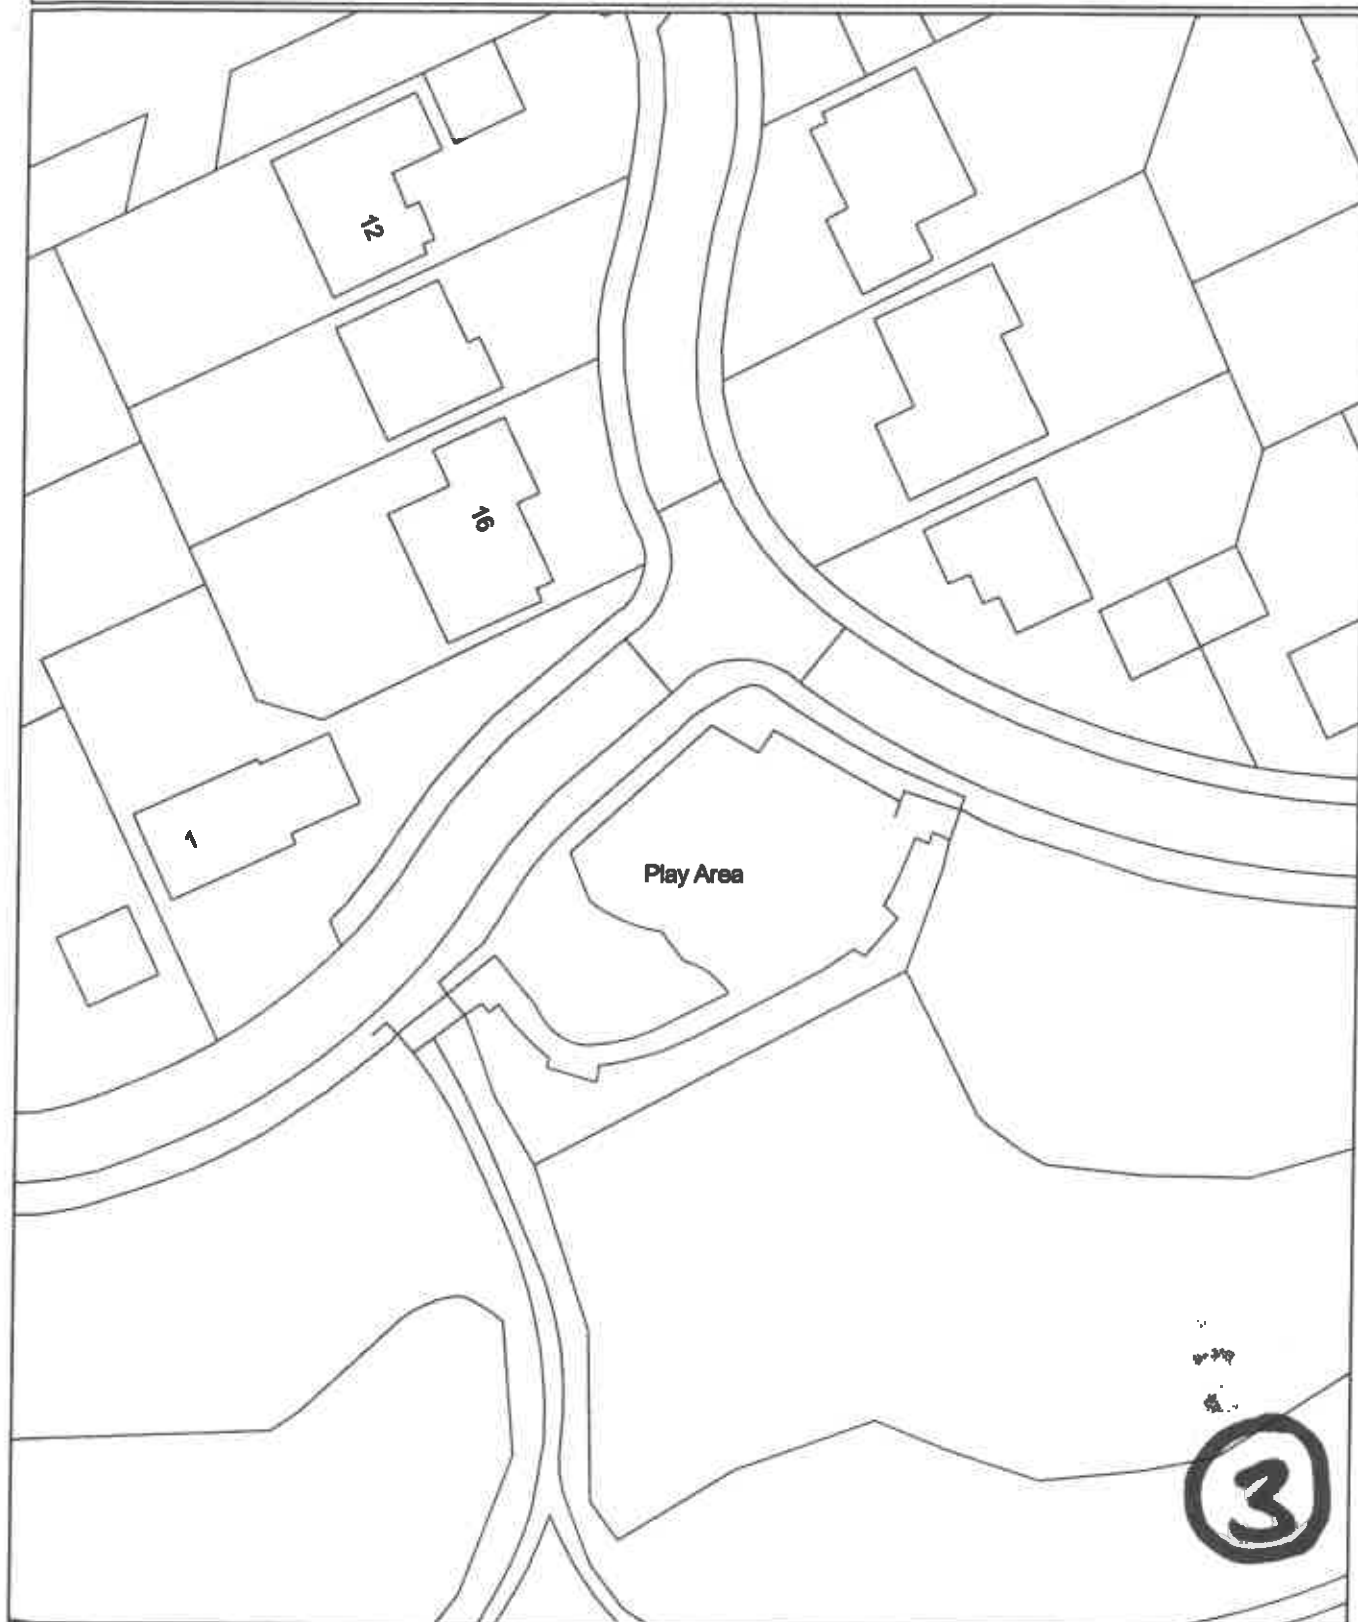

Breckland Council  Breckland Elizabeth House Walpole Loke Dereham NR19 1EE Tel. 01362 656870 - Fax. 01362 656297	Title PLAY AREA BERGAMOT CLOSE THETFORD		Scale 1:500
	Project / Details SITE PLAN		Date Oct 2016
			Drawn by / Department ???
			Drawing / Reference Number ???

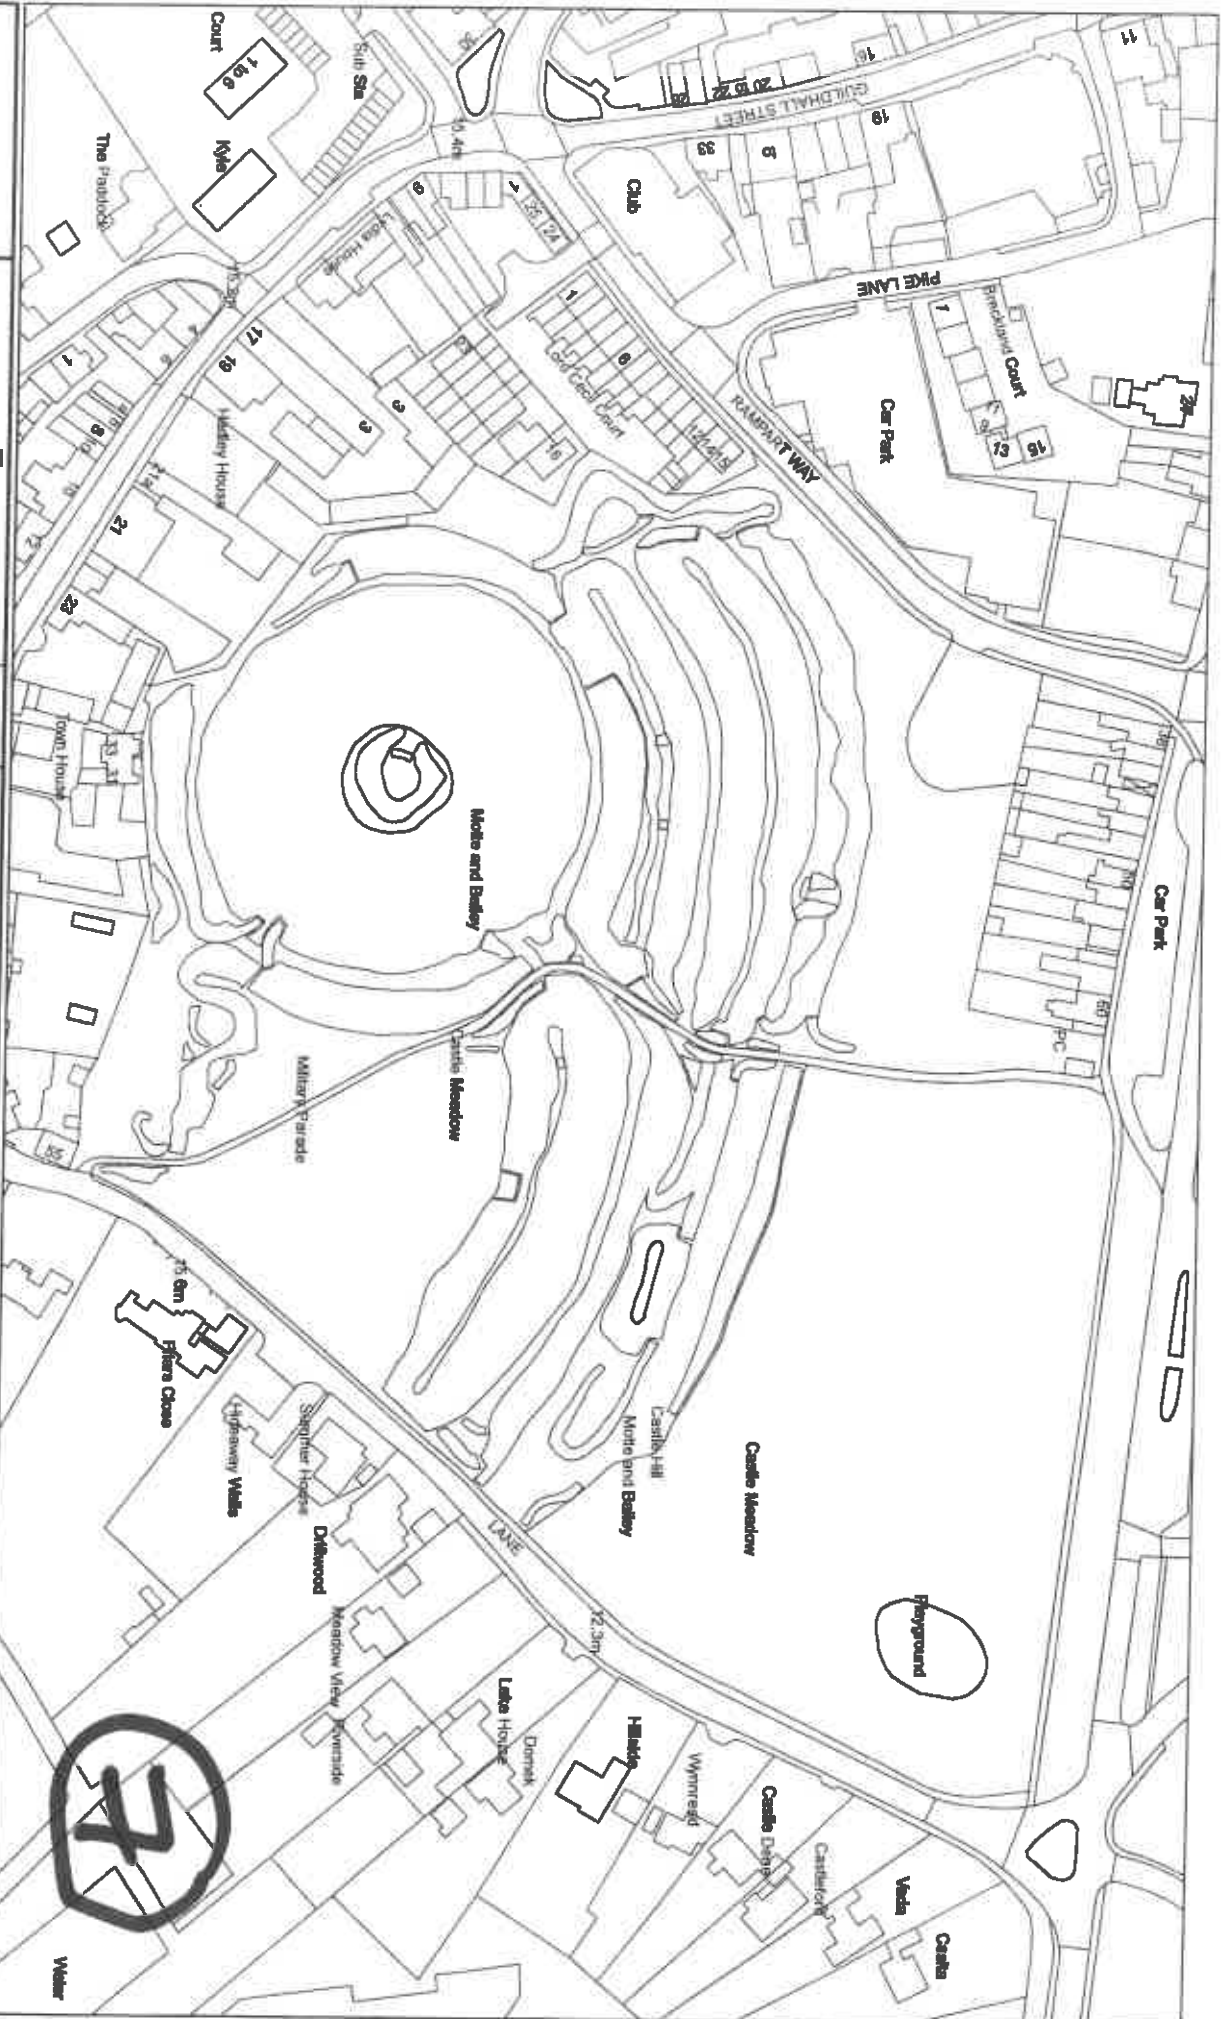


Breckland Council
 Elizabeth House
 Walspole Lake
 Dereham
 NR19 1EE

Tel: 01362 650670 - Fax: 01362 600297


**CASTLE ROUND
THETFORD**
 Project / Details
SITE PLAN

Scale
 1:1,250
Date
 Oct 2016
Drawn by / Department
 TTT
Checking / Reference Number
 TTT

COPYRIGHT
 This map is reproduced from Ordnance Survey material with the permission of Ordnance Survey on behalf of the Controller of Her Majesty's Stationery Office. Crown copyright. Unauthorised reproduction is illegal. Crown copyright and may not be reproduced or sold in any form without the written permission of the Controller of Her Majesty's Stationery Office.
 OS 100019600, Published 2005.

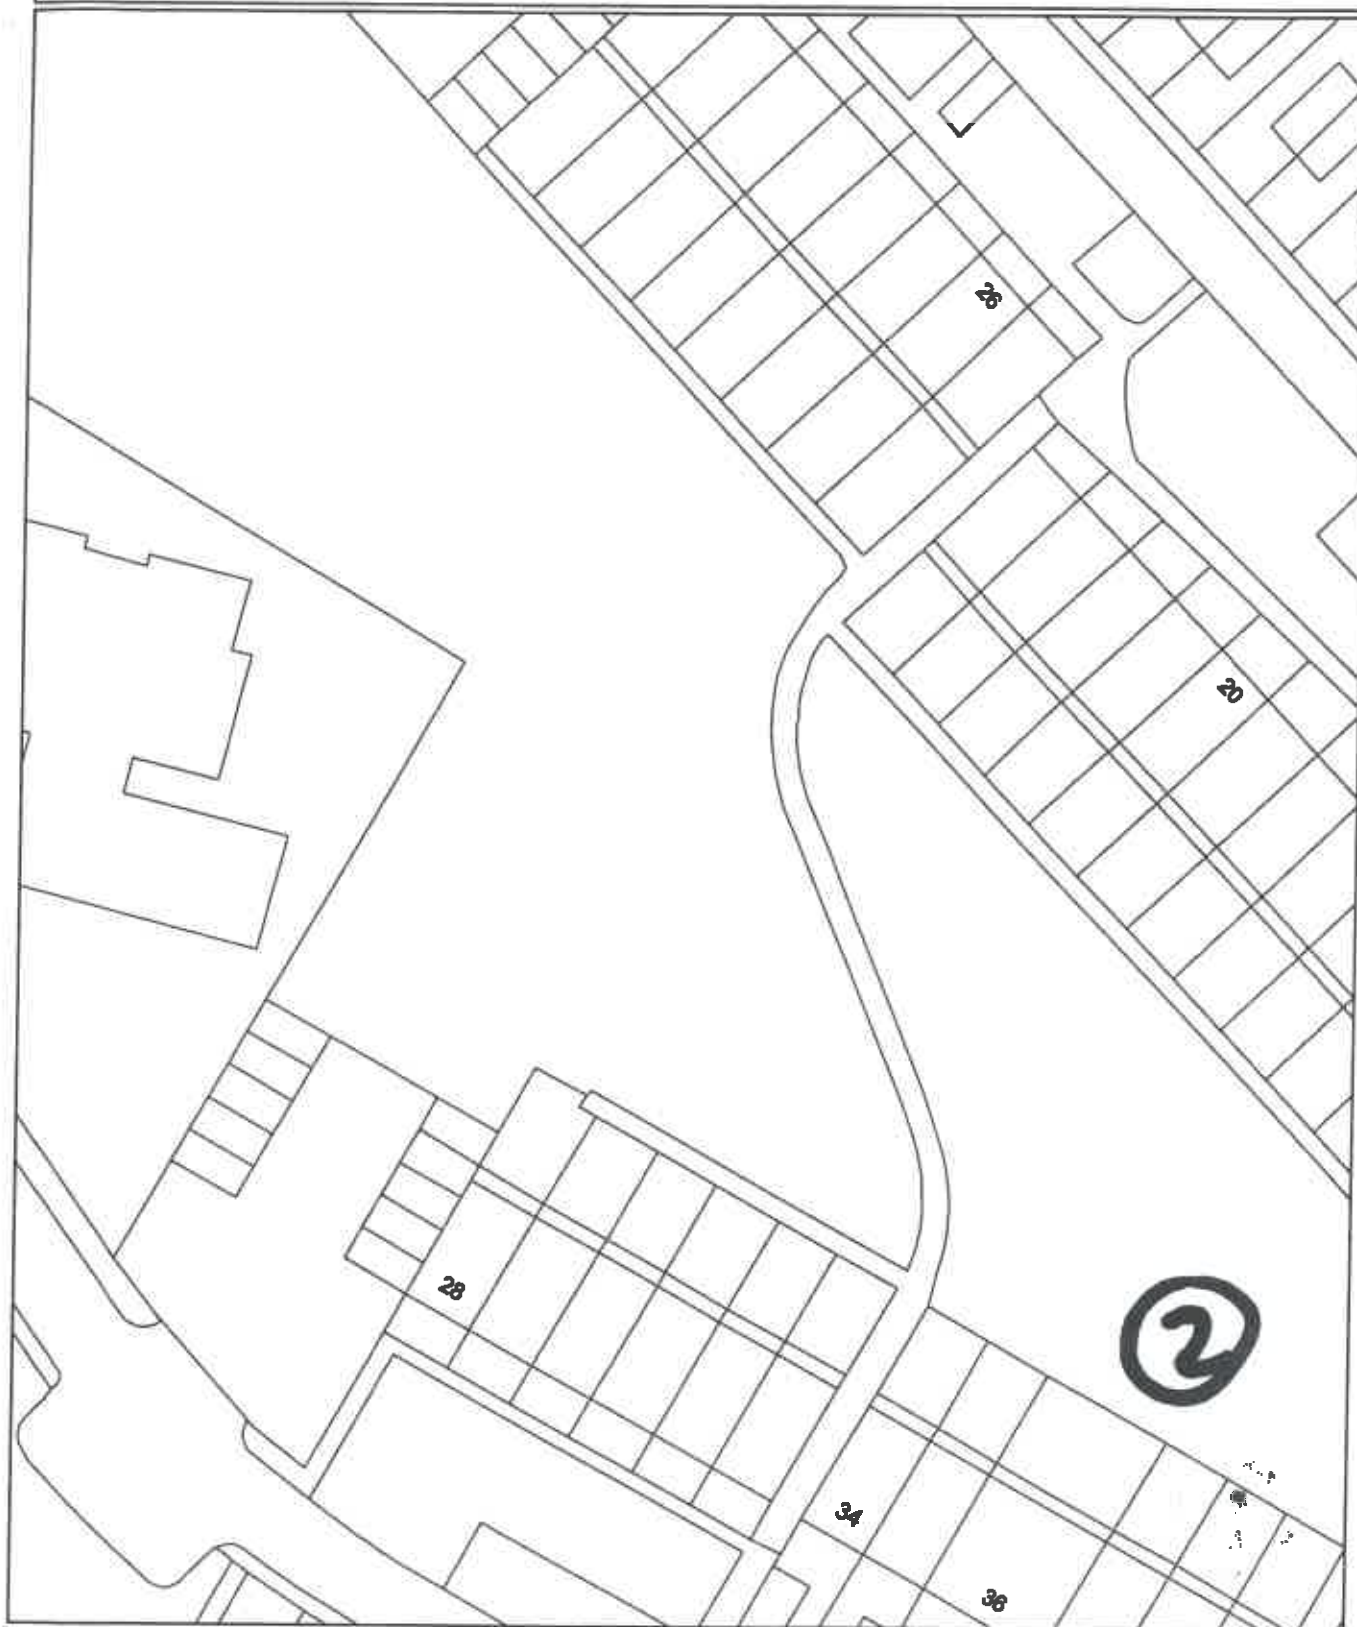


Breckland Council  Breckland Elizabeth House Walpole Loke Dereham NR19 1EE Tel. 01362 656870 - Fax. 01362 656297	Title PLAY AREA EDINBURGH WAY THETFORD		Scale 1:500
	Project / Details SITE PLAN		Date Oct 2016
			Drawn by / Department ???
			Drawing / Reference Number ???

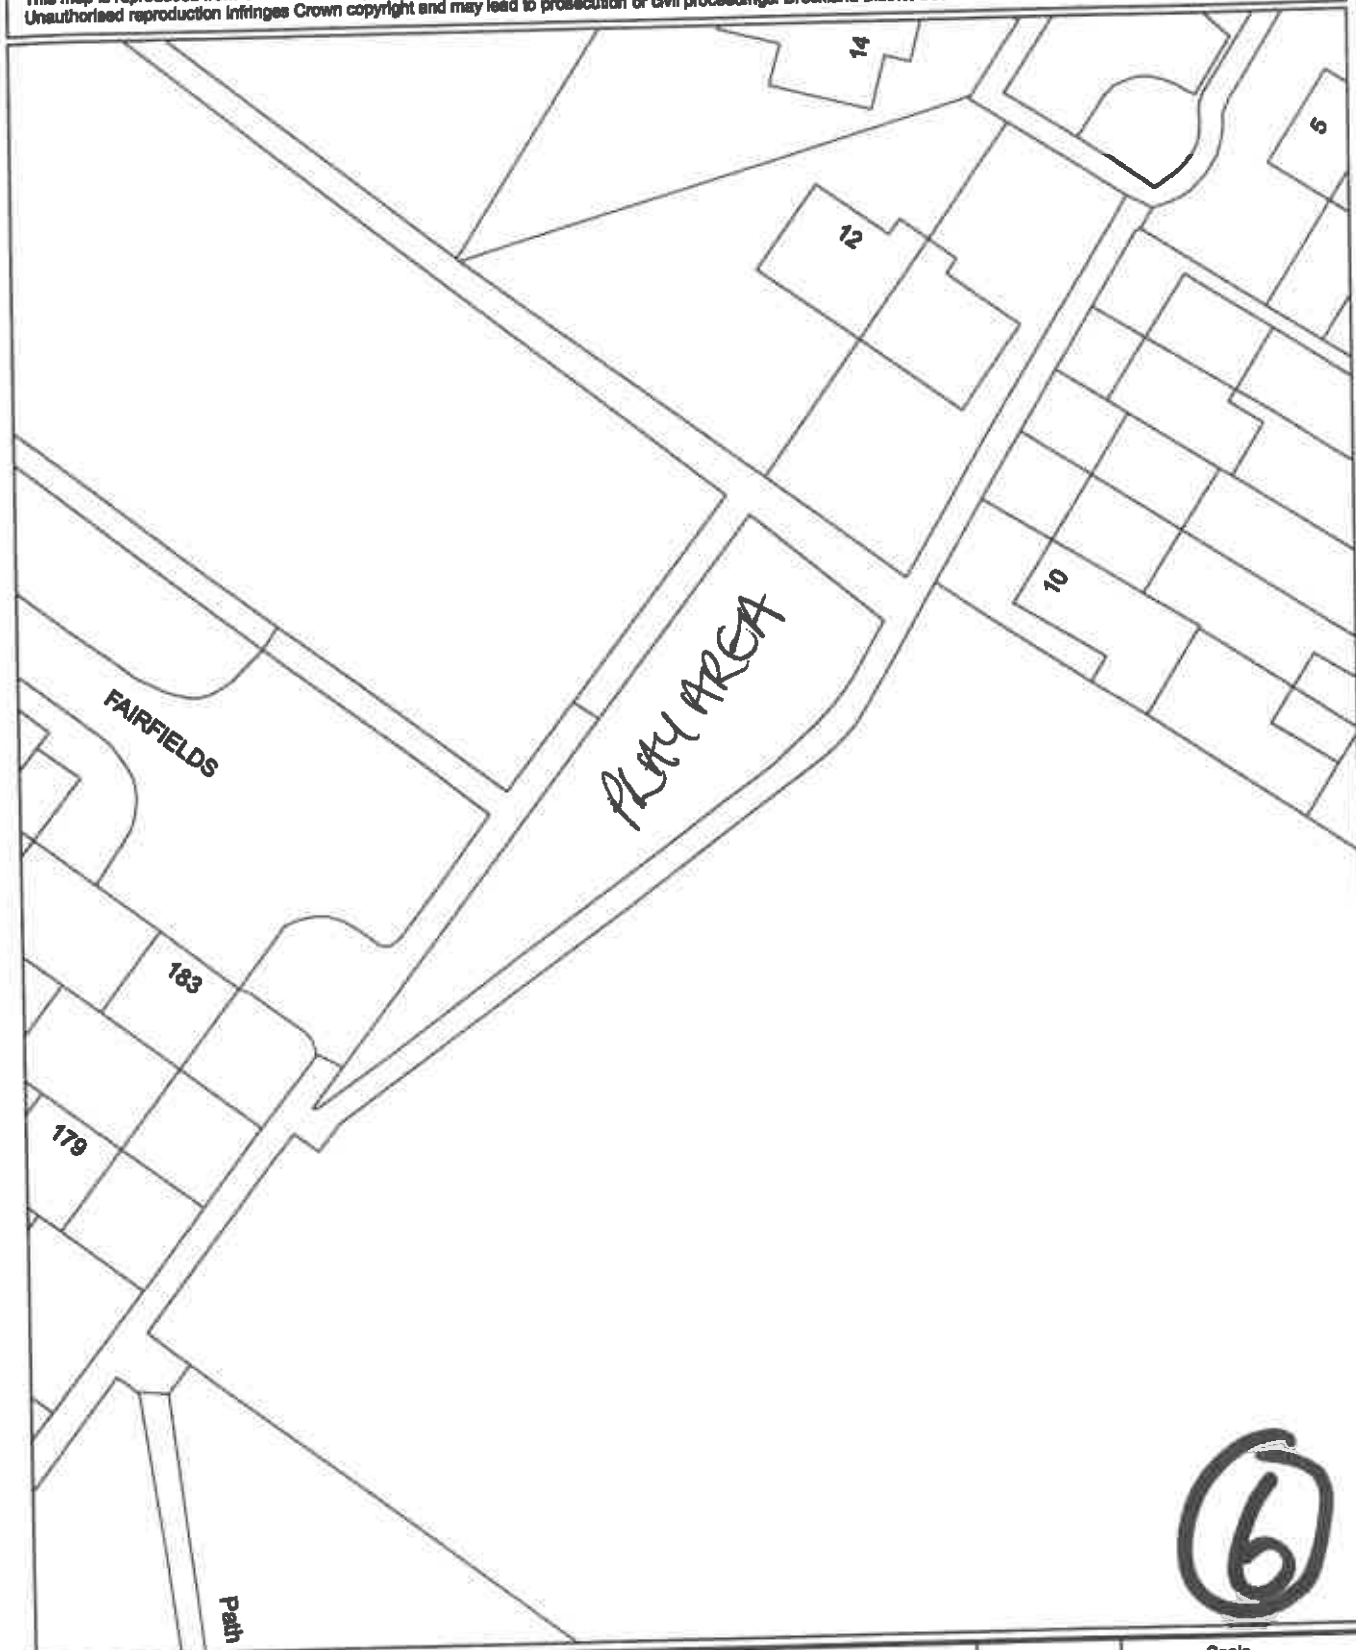

Breckland Council  Breckland Elizabeth House Walpole Loke Dereham NR19 1EE Tel. 01362 656870 - Fax. 01362 656297	Title		Scale
	PLAY AREA FAIRFIELDS THETFORD		1:500
	Project / Details		Date
	SITE PLAN		Oct 2016
		Drawn by / Department	
		???	
		Drawing / Reference Number	
		???	

This map is reproduced from Ordnance Survey material with the permission of Ordnance Survey on behalf of the Controller of Her Majesty's Stationery Office. © Crown copyright. Unauthorised reproduction infringes Crown copyright and may lead to prosecution or civil proceedings. Breckland District Council Licence no. 100018335, Published 2011.

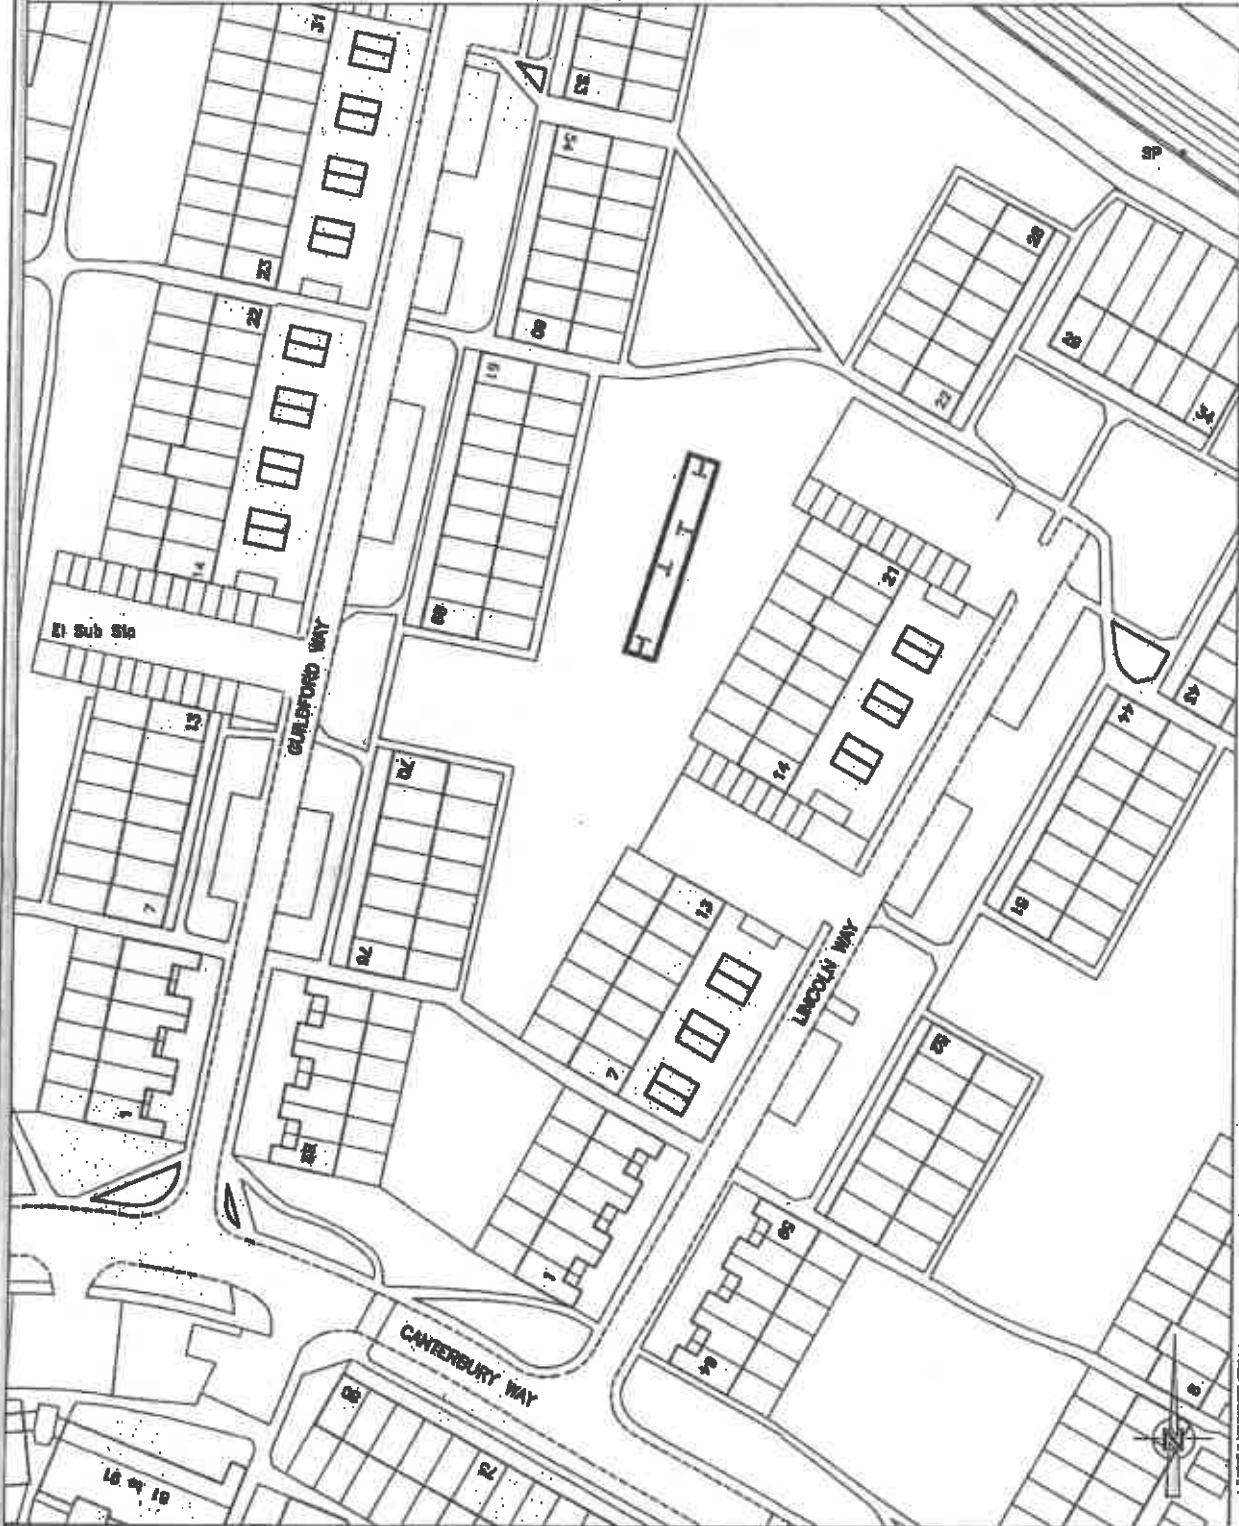

Asset Management
 Elizabeth House
 Walpole Lane
 Dereham
 Norfolk
 NR19 1EE

Breckland
 Council

Tel: 01328 656670 Fax: 01328 656677

TITLE
PLAY AREA AT
GUILDFORD WAY
THETFORD

DRAWING DETAILS

TRANSFER PLAN



This drawing and the works depicted thereon are the copyright of Breckland District Council. Unauthorised reproduction infringes copyright.

PRODUCED BY **DATE** **SCALE**

PRD **June 2014** **1:1000**

DRAWING No. **Rev.**

D67TT1 **E181** **A**



Breckland Council



Elizabeth House
Walpole Loke
Dereham
NR19 1EE

Tel. 01362 656870 - Fax. 01362 656297

Title

**PLAY AREA
HARRIET MARTINEAU CLOSE
THETFORD**

Project / Details

SITE PLAN

Scale

1:500

Date


Oct 2016

Drawn by / Department

???

Drawing / Reference Number

???

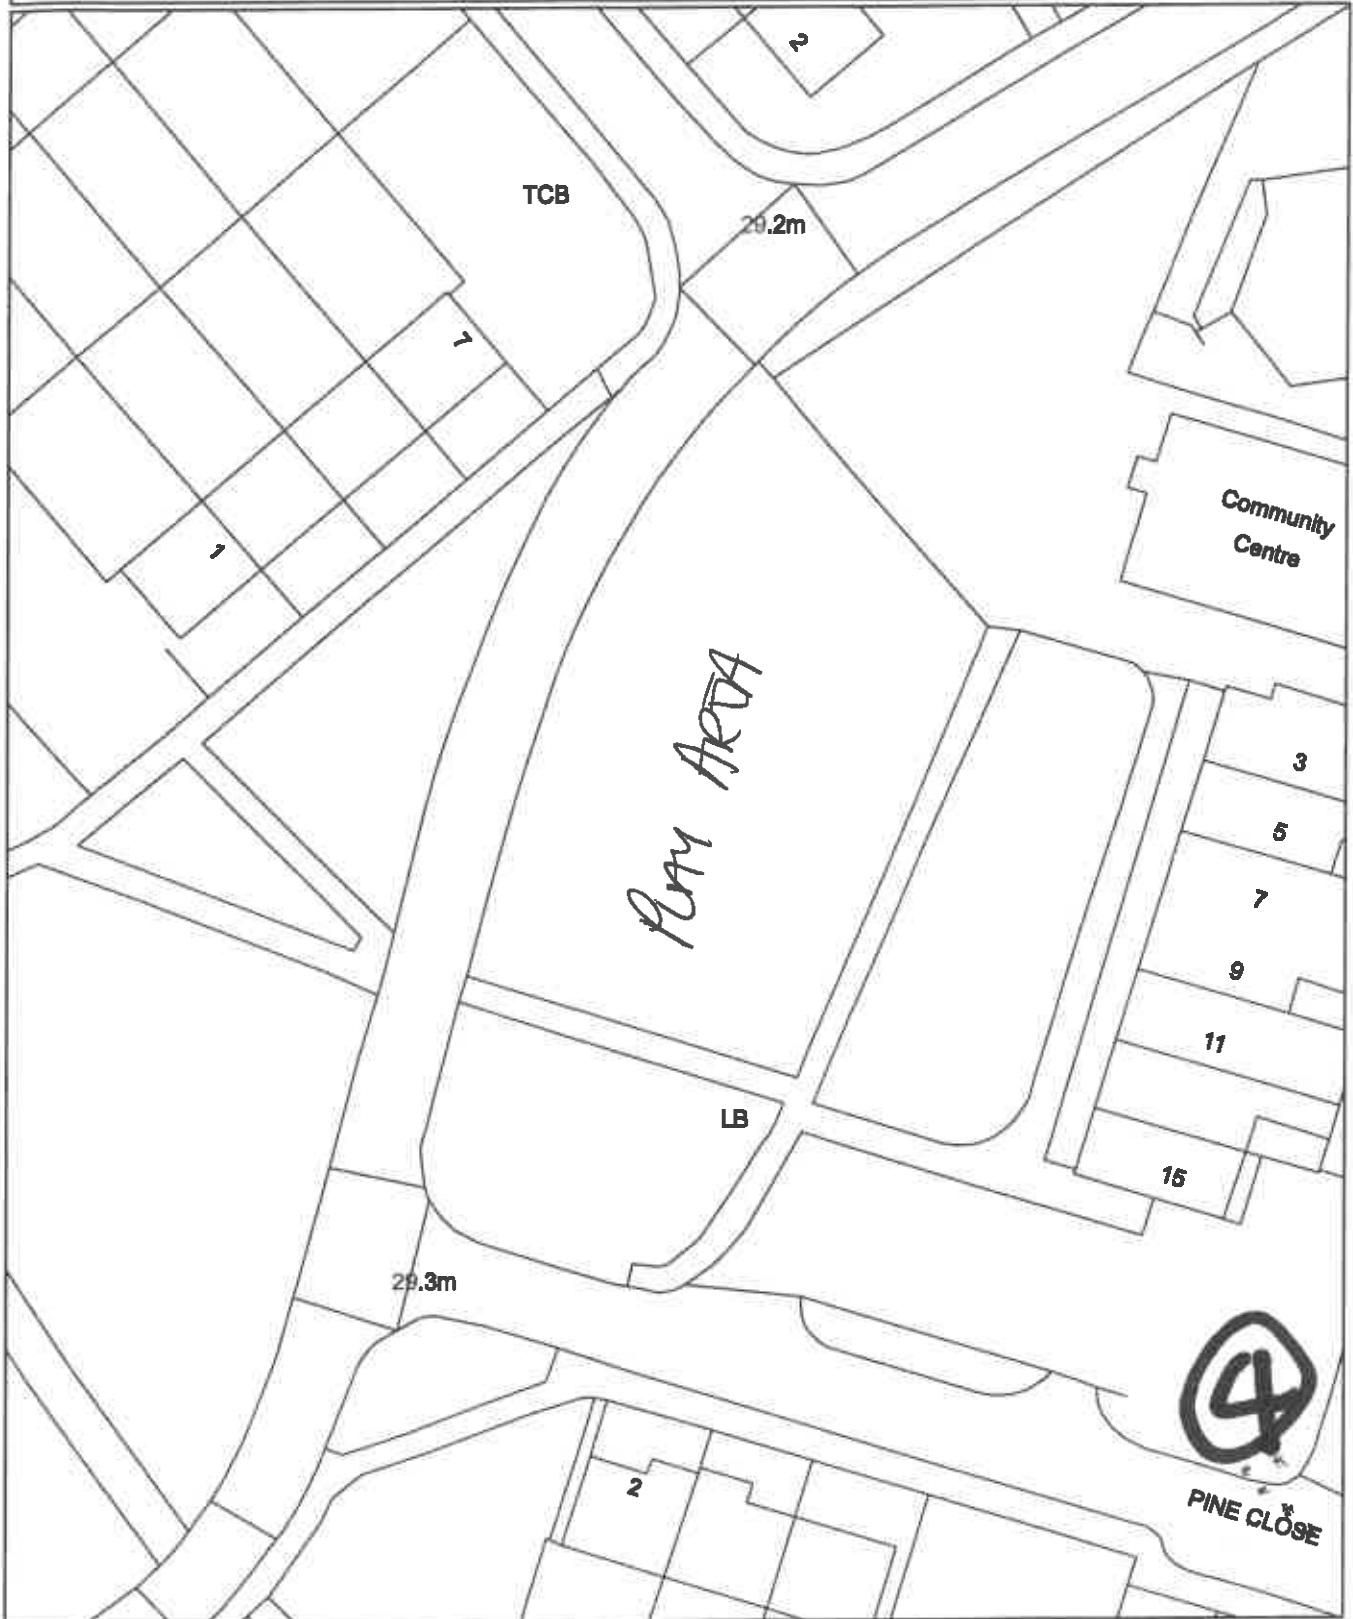

Breckland Council  Breckland Elizabeth House Walpole Loke Dereham NR19 1EE Tel. 01362 656870 - Fax. 01362 656297	Title PLAY AREA PINE CLOSE THETFORD		Scale 1:500
	Project / Details SITE PLAN		Date Oct 2016
			Drawn by / Department ???
			Drawing / Reference Number ???



This drawing and the works depicted thereon are the copyright of Breckland District Council. Unauthorised reproduction infringes copyright.

NOTES

Open Space Areas

Total of Three
Red Line Areas = 7334 sq m

Total Area of
Fenced Play Areas = 637 sq m

Proportion of
Play Areas = $\frac{637}{7334} \times 100 = 8.7\%$

AMENDMENTS

DETAILS

REF DATE



Asset Management

Elizabeth House
Walpole Lodge
Dereham
Norfolk
NR19 1EE

Breckland
COUNCIL

Tel: 01362 656870 Fax: 01362 656877

