


Ground floor plan

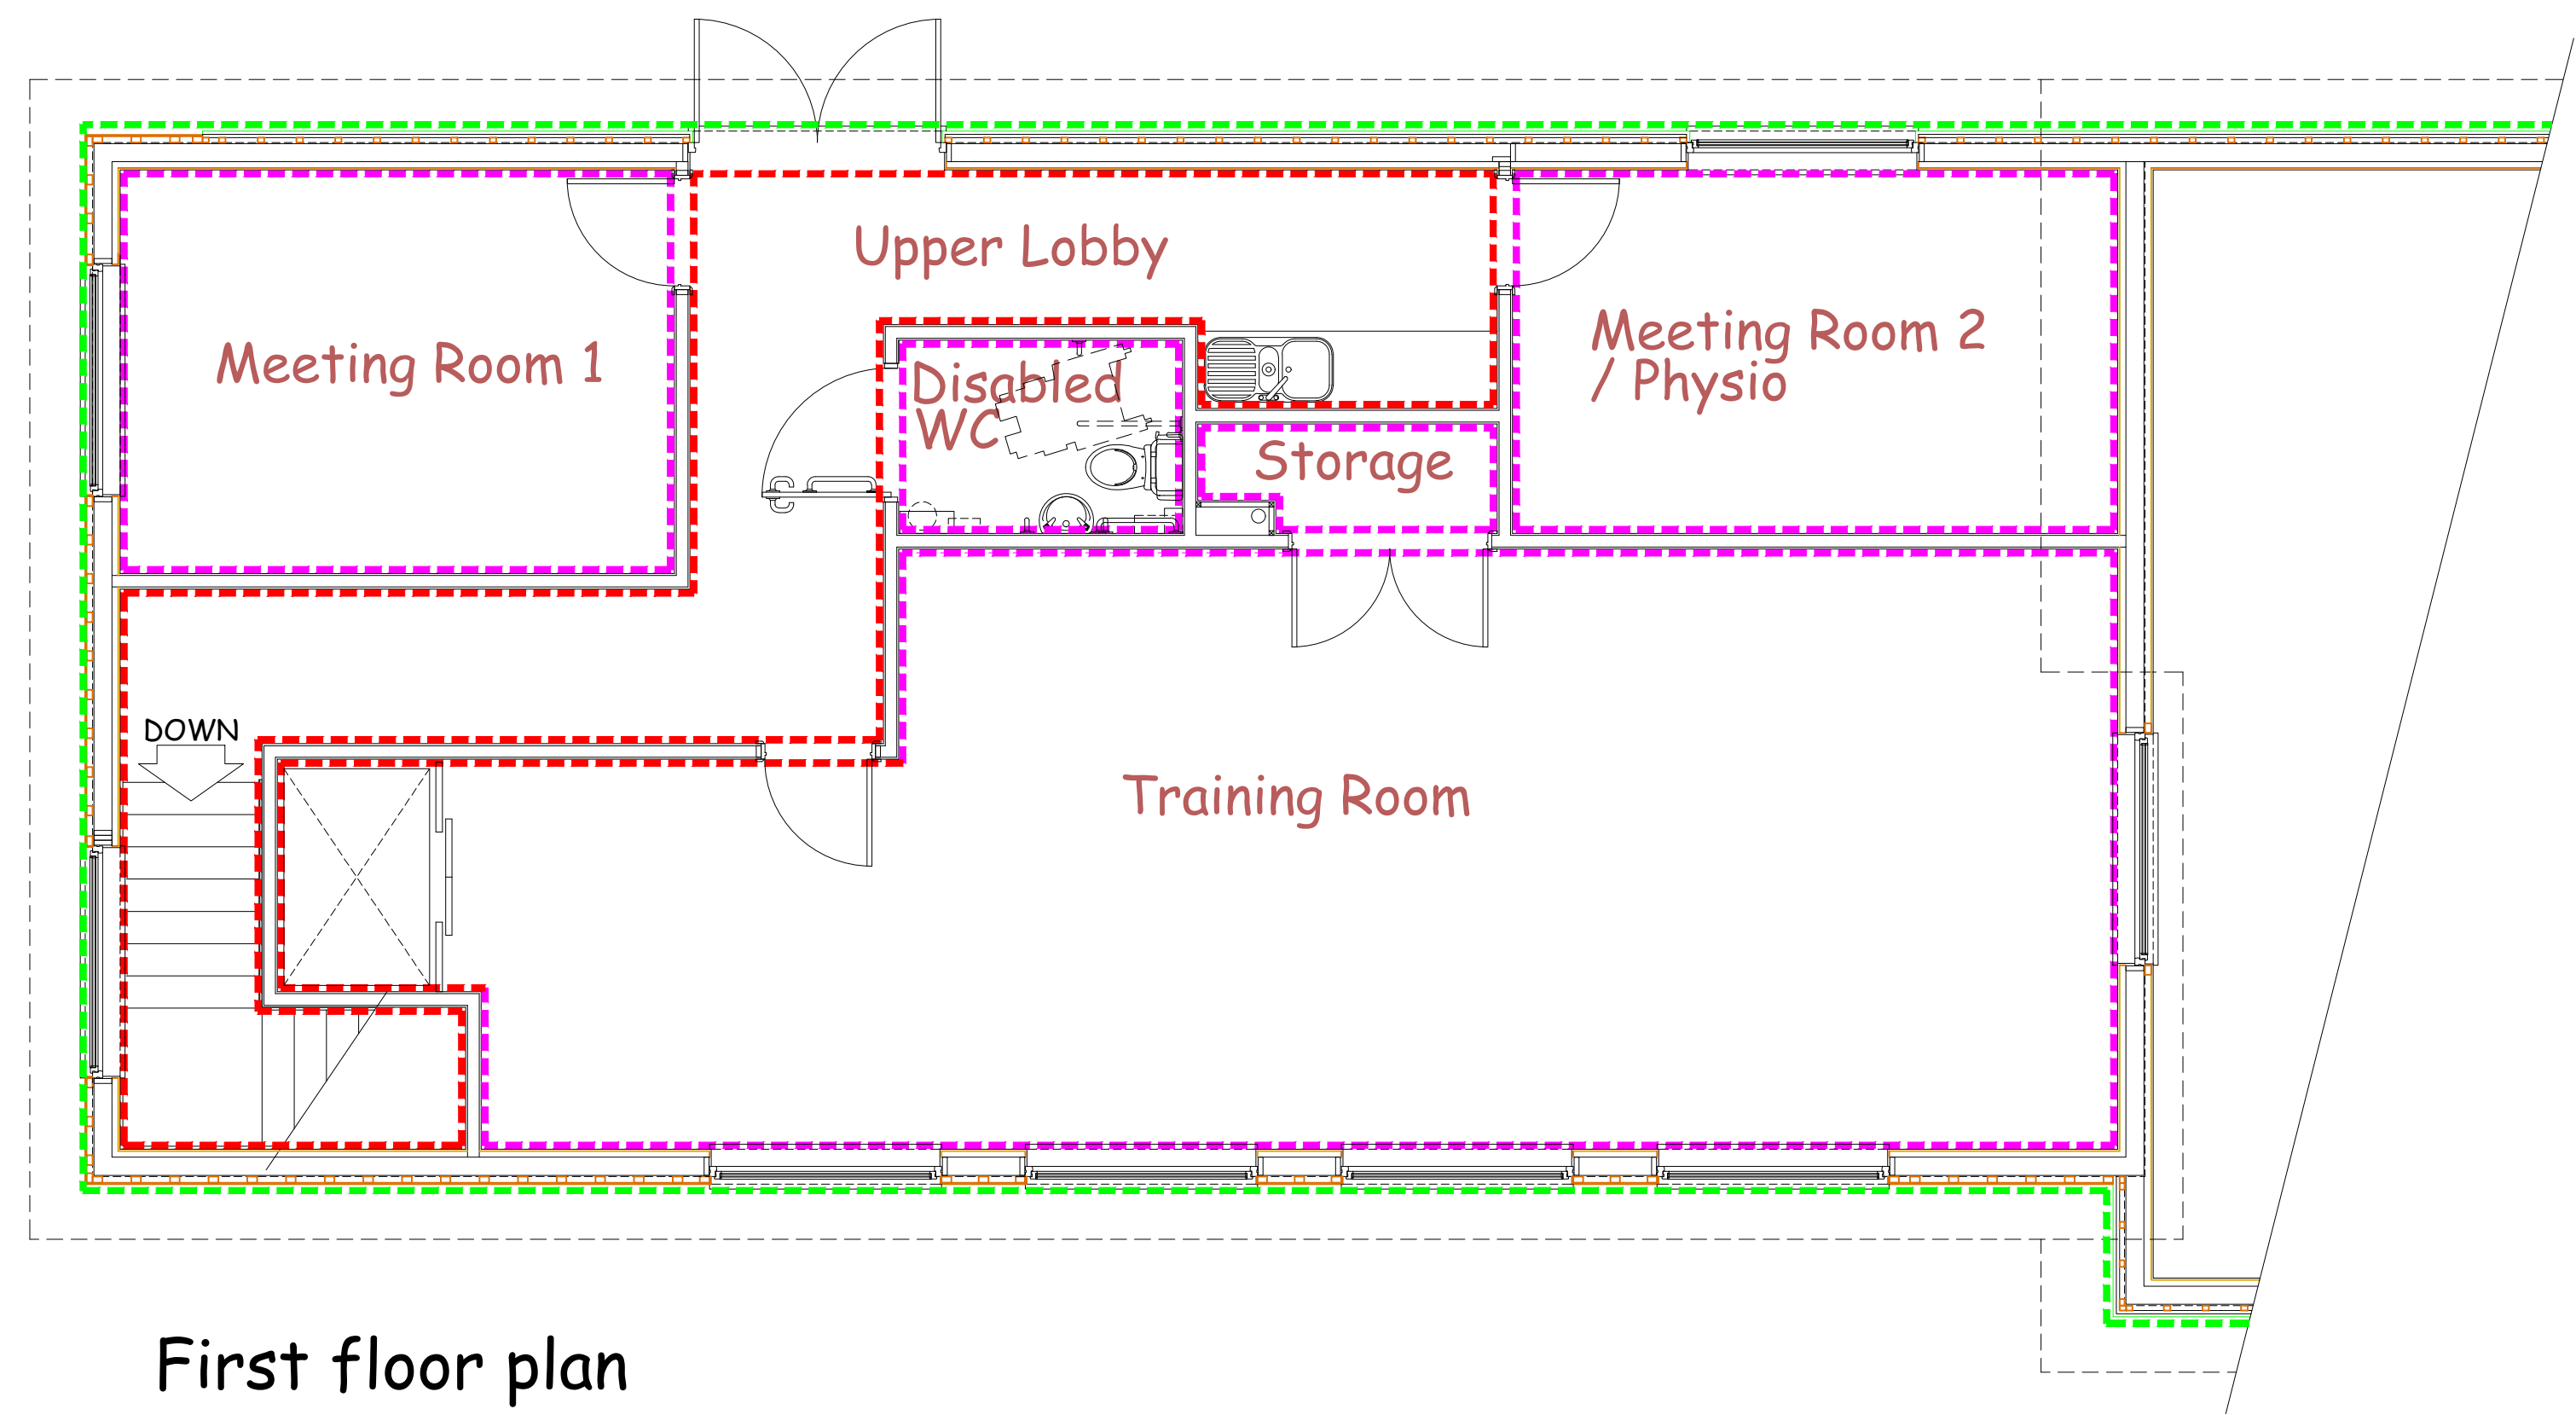

First floor plan

Preliminary drawing
awaiting Building
Control final approval

- 60 minute fire protection
- 60 minute fire protection (2 x 15mm PB)
- Standard boarding (1 x 12.5mm PB)

SITE TITLE:
CHACEWATER RECREATION CENTRE,
CHACEWATER RECREATION GROUND,
FALMOUTH ROAD,
CHACEWATER.
TR4 8LP

THIS DRAWING IS FOR THE PURPOSES OF TOWN PLANNING AND BUILDING
REGULATIONS APPLICATION ONLY. DIMENSIONS ARE NOT TO BE SCALED FROM
THIS DRAWING.

DRAWING TITLE:
BUILDING REGULATIONS - SHEET 5

CLIENT NAME:
CHACEWATER RECREATION CENTRE

DRAWN J MURCH	DATE 01.04.2024	SCALE 1:50 SHEET SIZE A1
------------------	--------------------	--------------------------------

dpc
Architectural Services
Building solutions in Cornwall

Trewenen, 20B Rosevear Road, Bugle PL26 8PH Tel:- 07759 397 499

DRAWING NO 2004 - 15	REVISION NO - B
-------------------------	--------------------