



Existing Ground Floor Plan

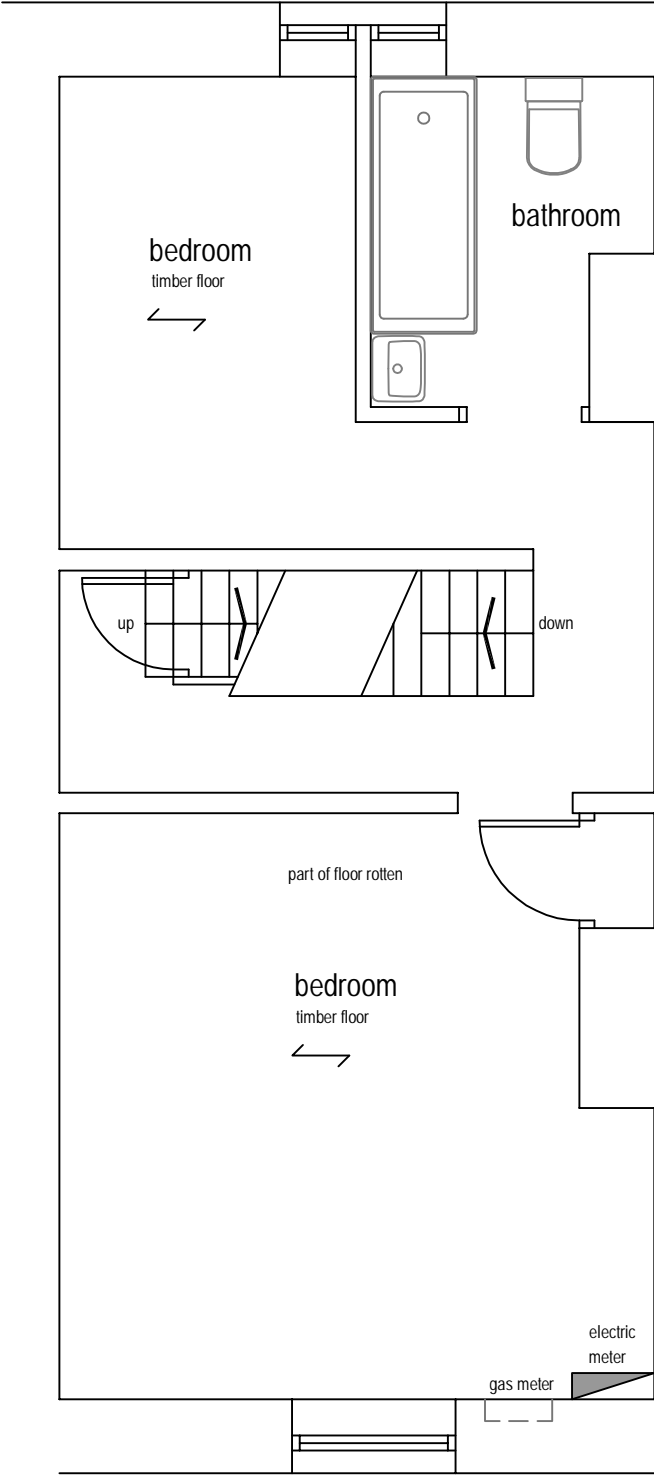

Existing First Floor Plan

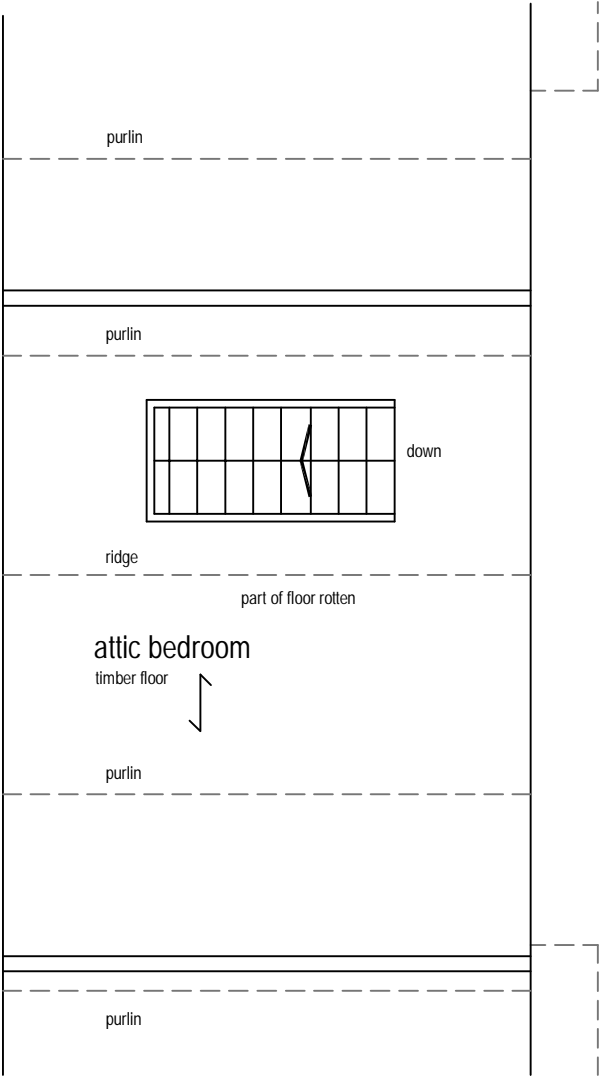

Existing Attic Plan

| | | |
|-----------------------------|-----------|------------|
| Project | | |
| Alterations / Refurbishment | | |
| 47 Piccadilly Road, BURNLEY | | |
| Client | | |
| Burnley Borough Council | | |
| Description | | Drawn |
| Existing Plans | | CW |
| Scale | Date | Drawing No |
| 1:50 @ A3 | July 2023 | 635/01 |