
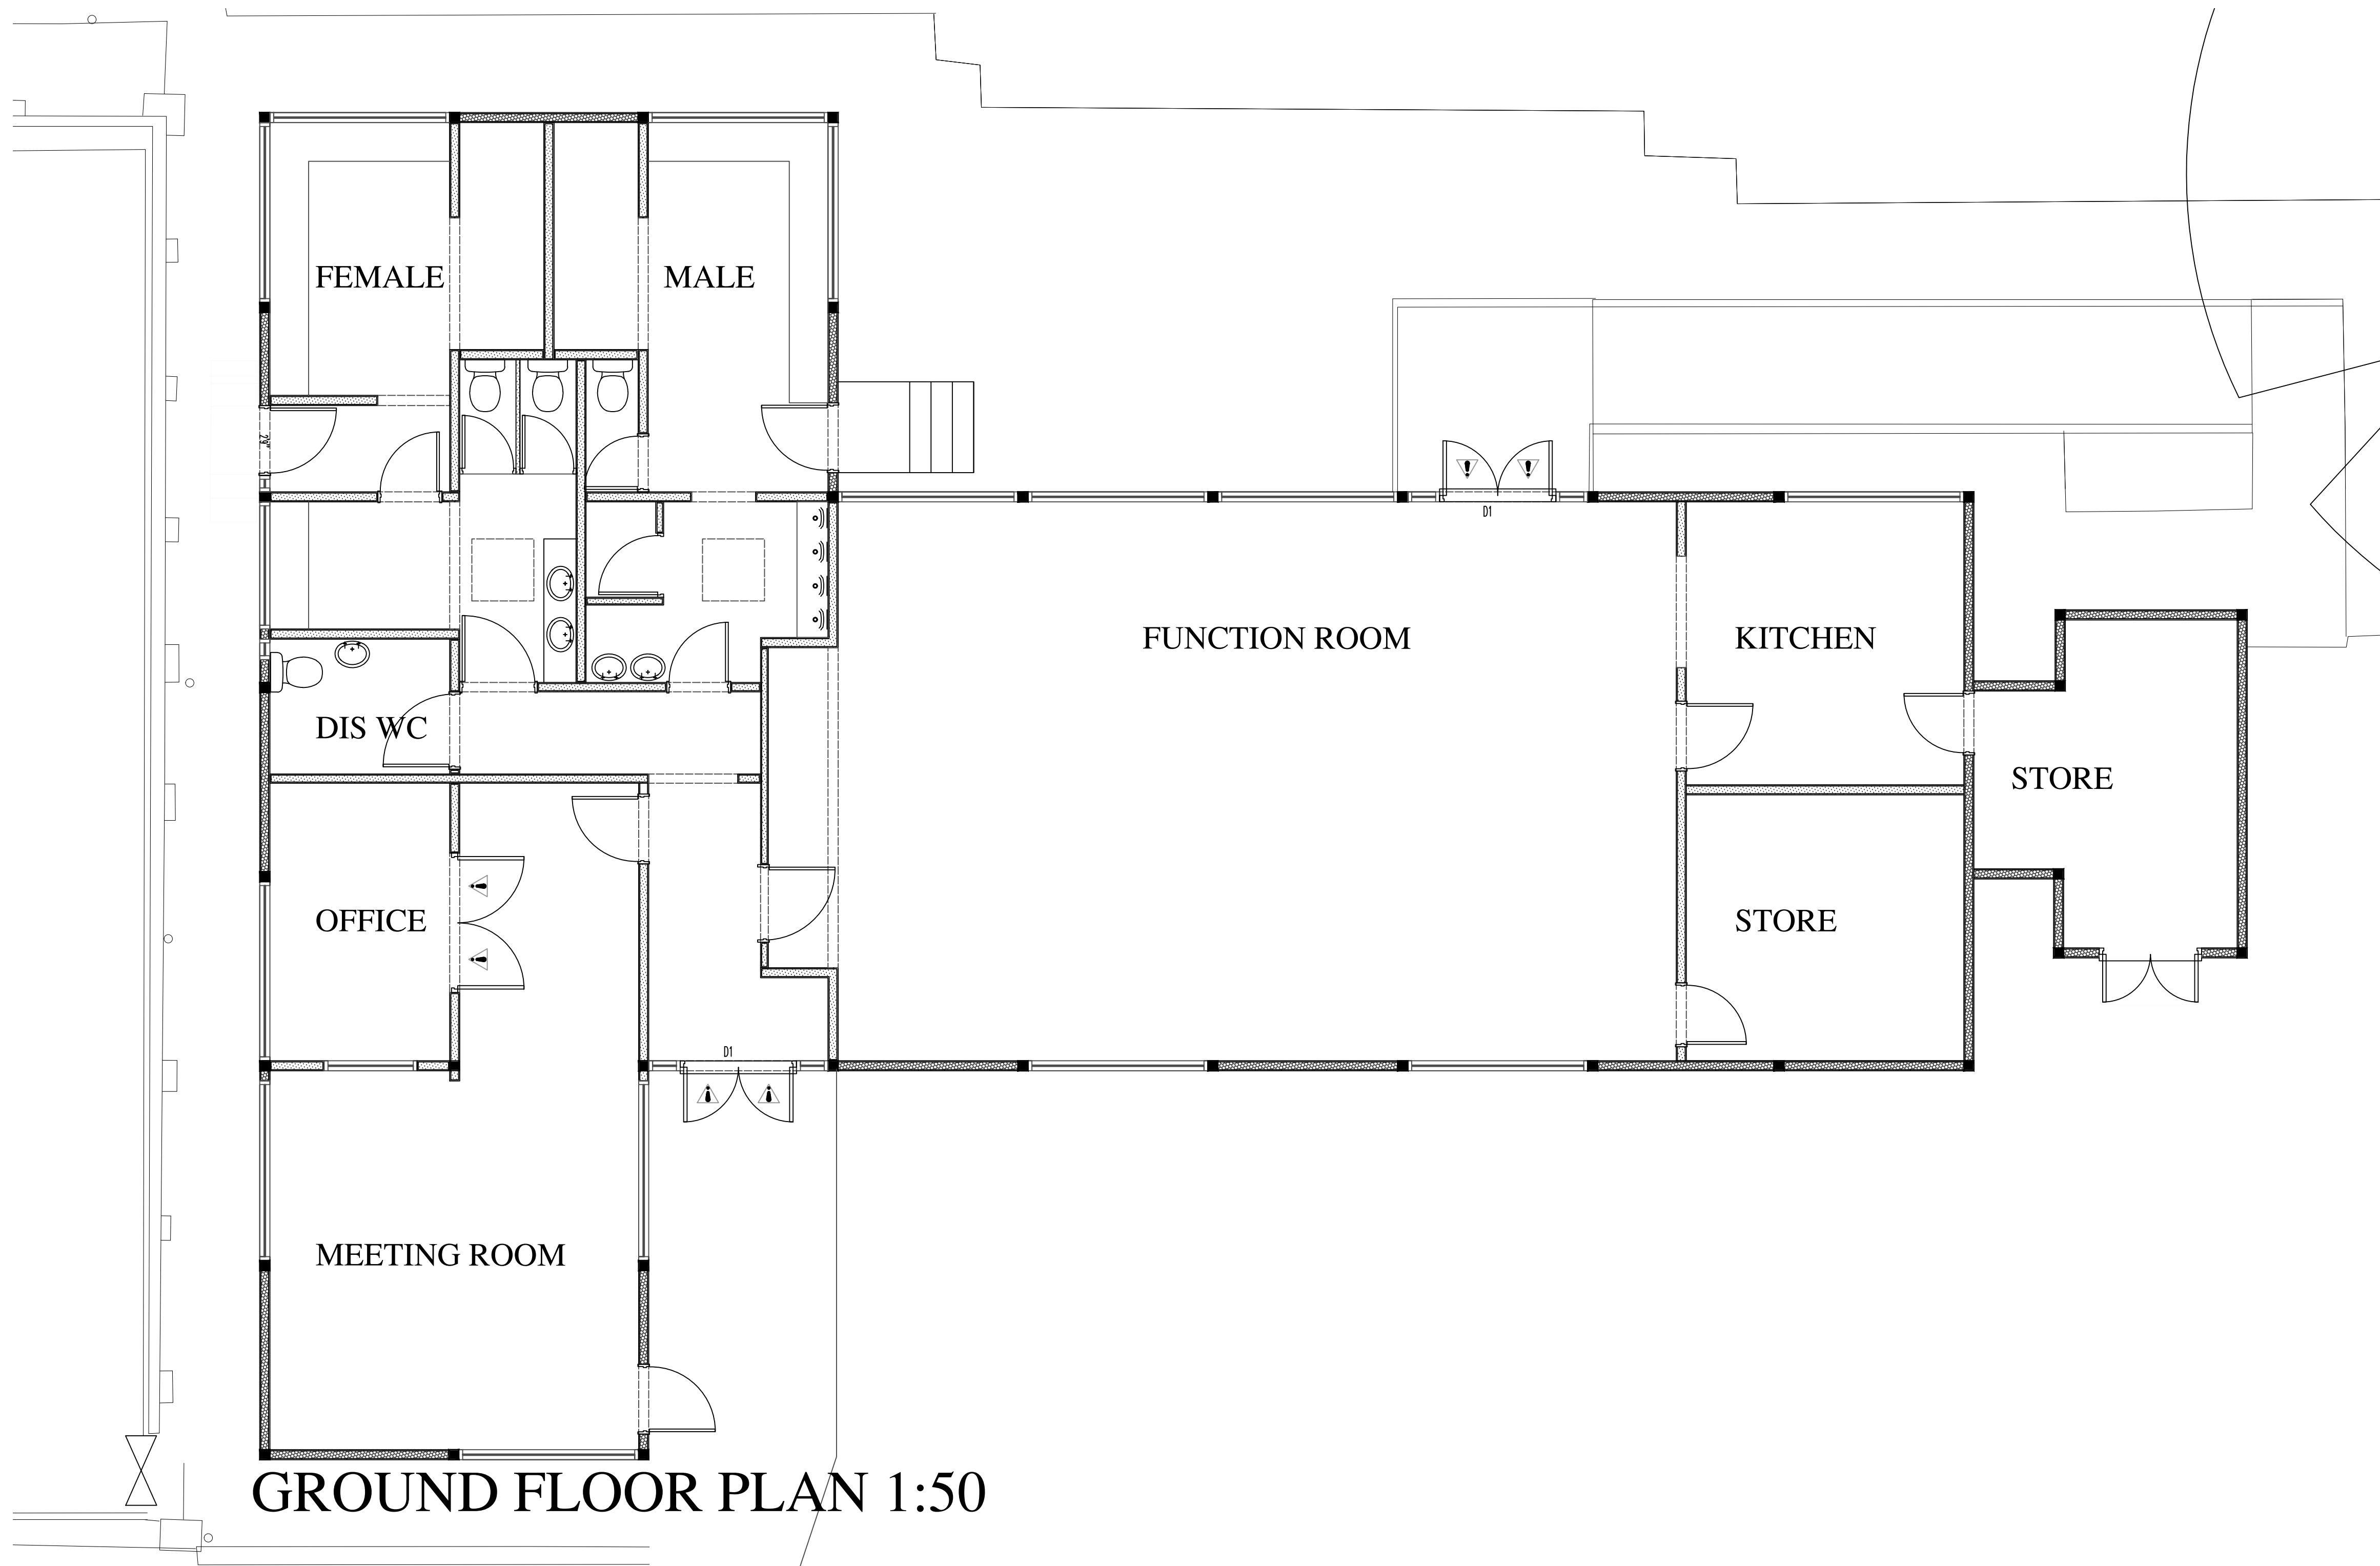


CHINLEY COMMUNITY CENTRE, CHINLEY

 


REVISIONS:
EXISTING GROUND FLOOR PLAN
CHINLEY
CHINLEY COMMUNITY CENTRE

SCALE: 1:50
DATE: MAY '19 DRAWN: AJS CHECKED: AJS

© THIS DRAWING AND THE BUILDING WORKS DEPICTED ARE THE COPYRIGHT OF AJS ARCHITECTURE AND MAY NOT BE REPRODUCED OR AMENDED EXCEPT BY WRITTEN PERMISSION. NO LIABILITY WILL BE ACCEPTED FOR AMENDMENTS MADE BY OTHER PERSONS.
USE FIGURED DIMENSIONS ONLY, IF IN DOUBT ASK.


A.J.S ARCHITECTURE

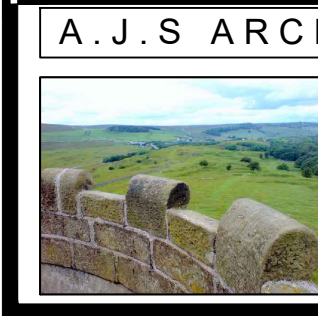


32 carr road,
buxton,
derbyshire,
sk17 6wf.
h: 01298 26062
m: 07794 400237

DRAWING No: EXISTING 01



B REGS COMPLIANT

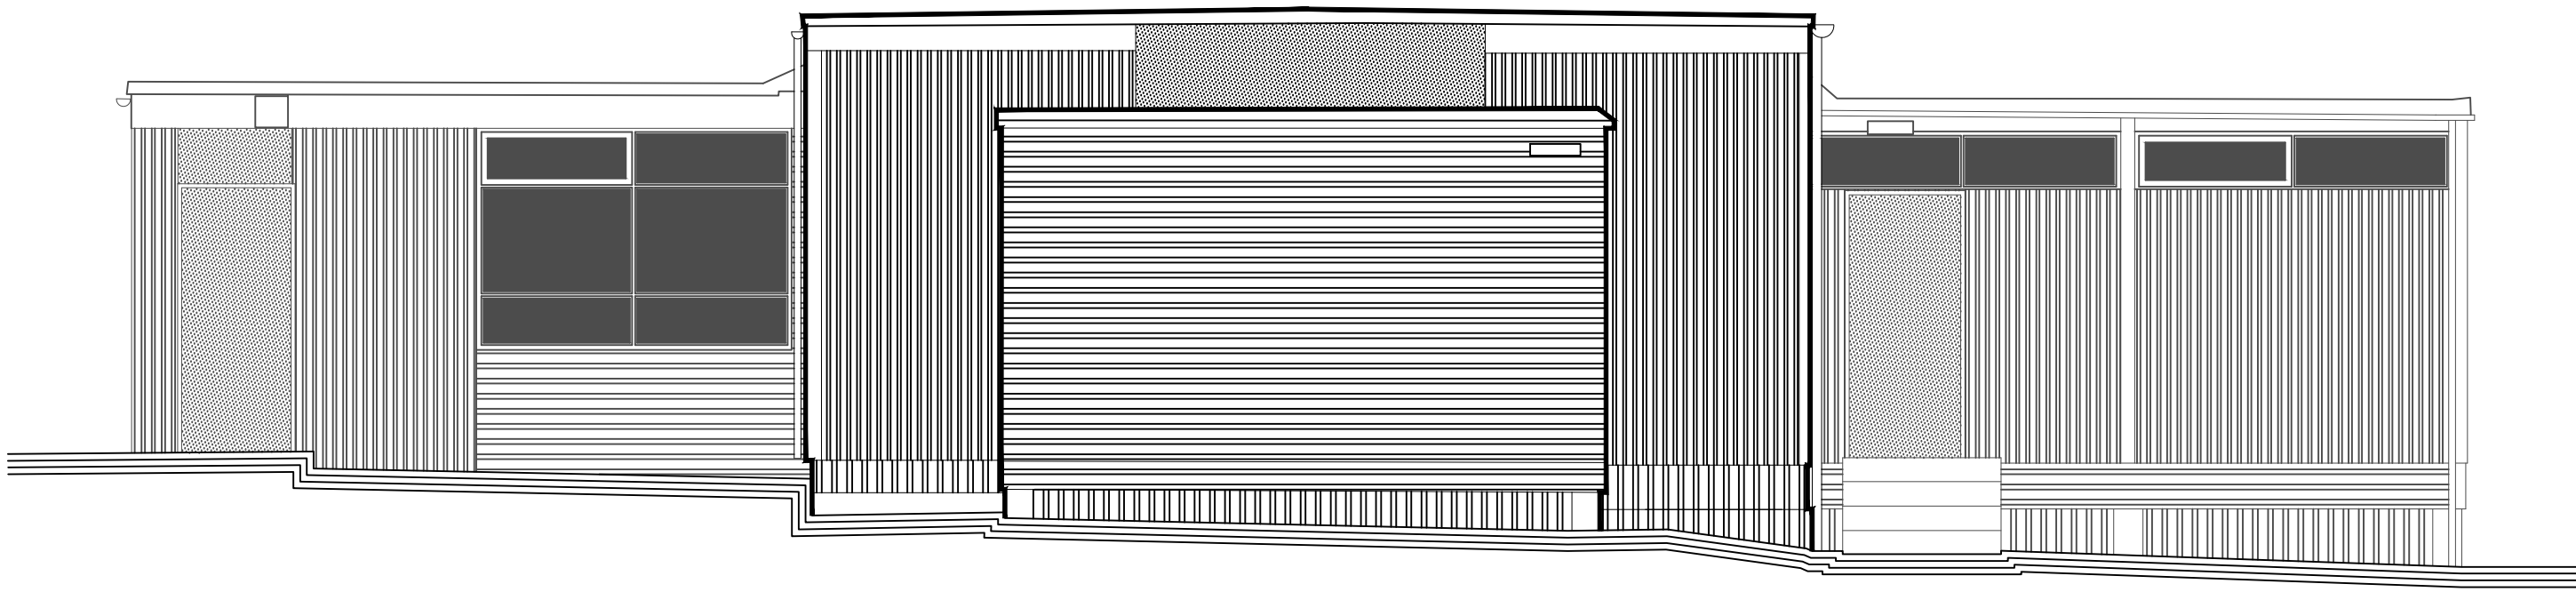

SIDE ELEVATION 1:50 (FACING CAR PARK)

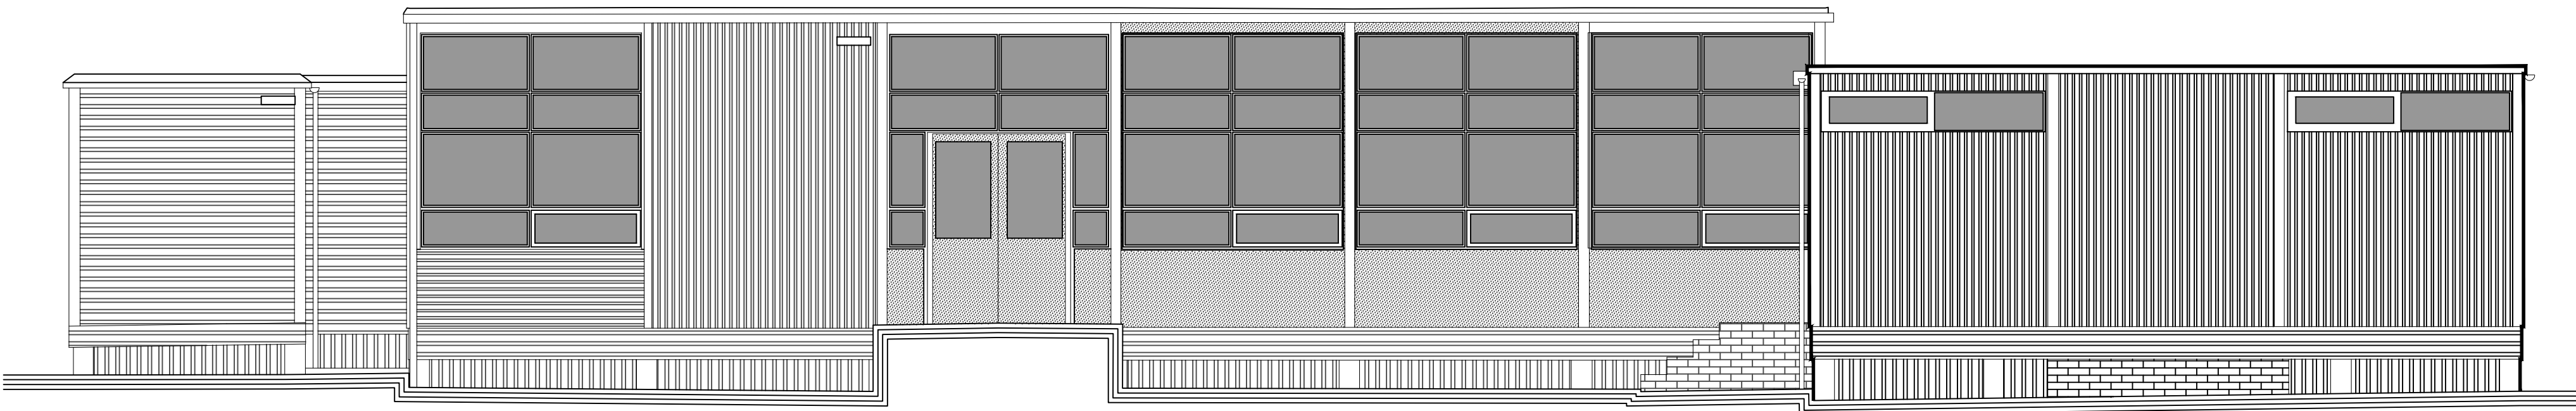


REAR ELEVATION 1:50 (FACING PLAYING FIELDS)

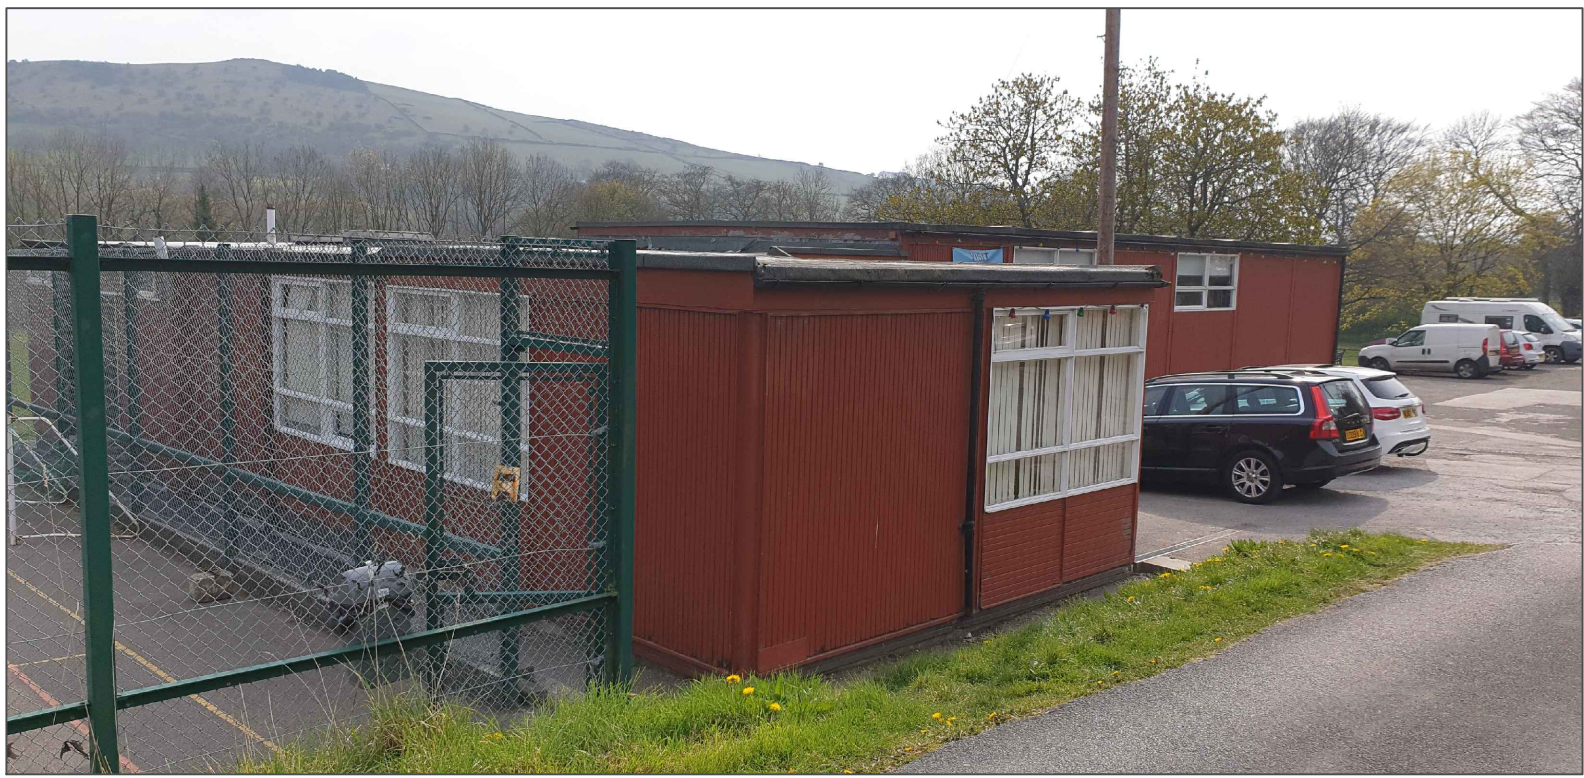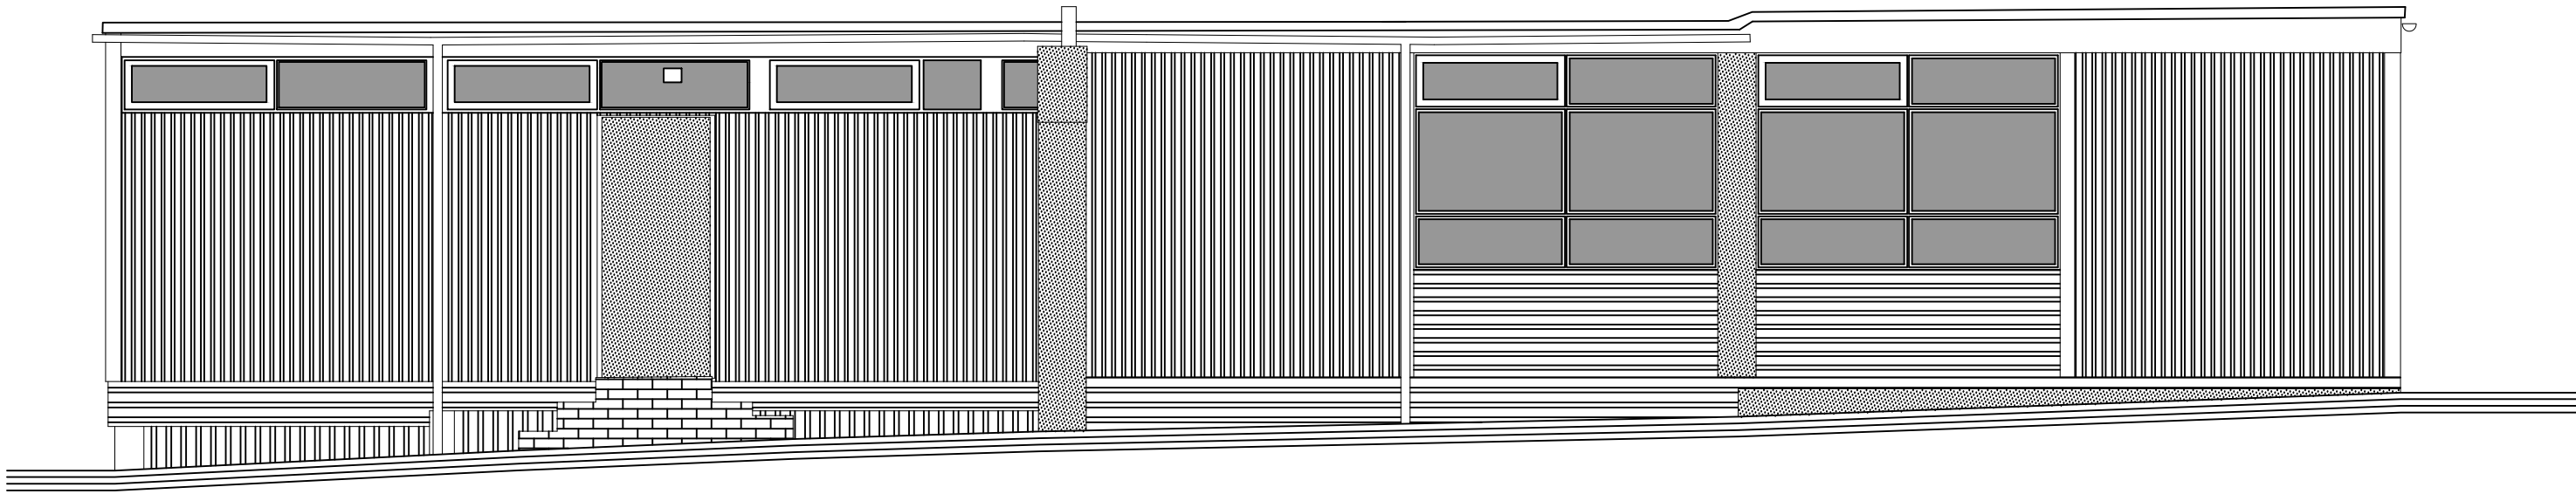

SIDE ELEVATION 1:50 (FACING PLAYING COURT)

CHINLEY COMMUNITY CENTRE, CHINLEY

 

REVISIONS:			
EXISTING ELEVATIONS			
CHINLEY			
CHINLEY COMMUNITY CENTRE			
SCALE: 1:50			
DATE: MAY '19	DRAWN: AJS	CHECKED: AJS	
©THIS DRAWING AND THE BUILDING WORKS DEPICTED ARE THE COPYRIGHT OF A.J.S. ARCHITECTURE AND MAY NOT BE REPRODUCED OR AMENDED EXCEPT BY WRITTEN PERMISSION. NO LIABILITY WILL BE ACCEPTED FOR AMENDMENTS MADE BY OTHER PERSONS.			
USE FIGURED DIMENSIONS ONLY, IF IN DOUBT ASK.			





A.J.S. ARCHITECTURE



32 carr road,
buxton,
derbyshire,
sk17 6wf.
h: 01298 26062
m: 07794 400237

DRAWING No: EXISTING 02


B REGS COMPLIANT

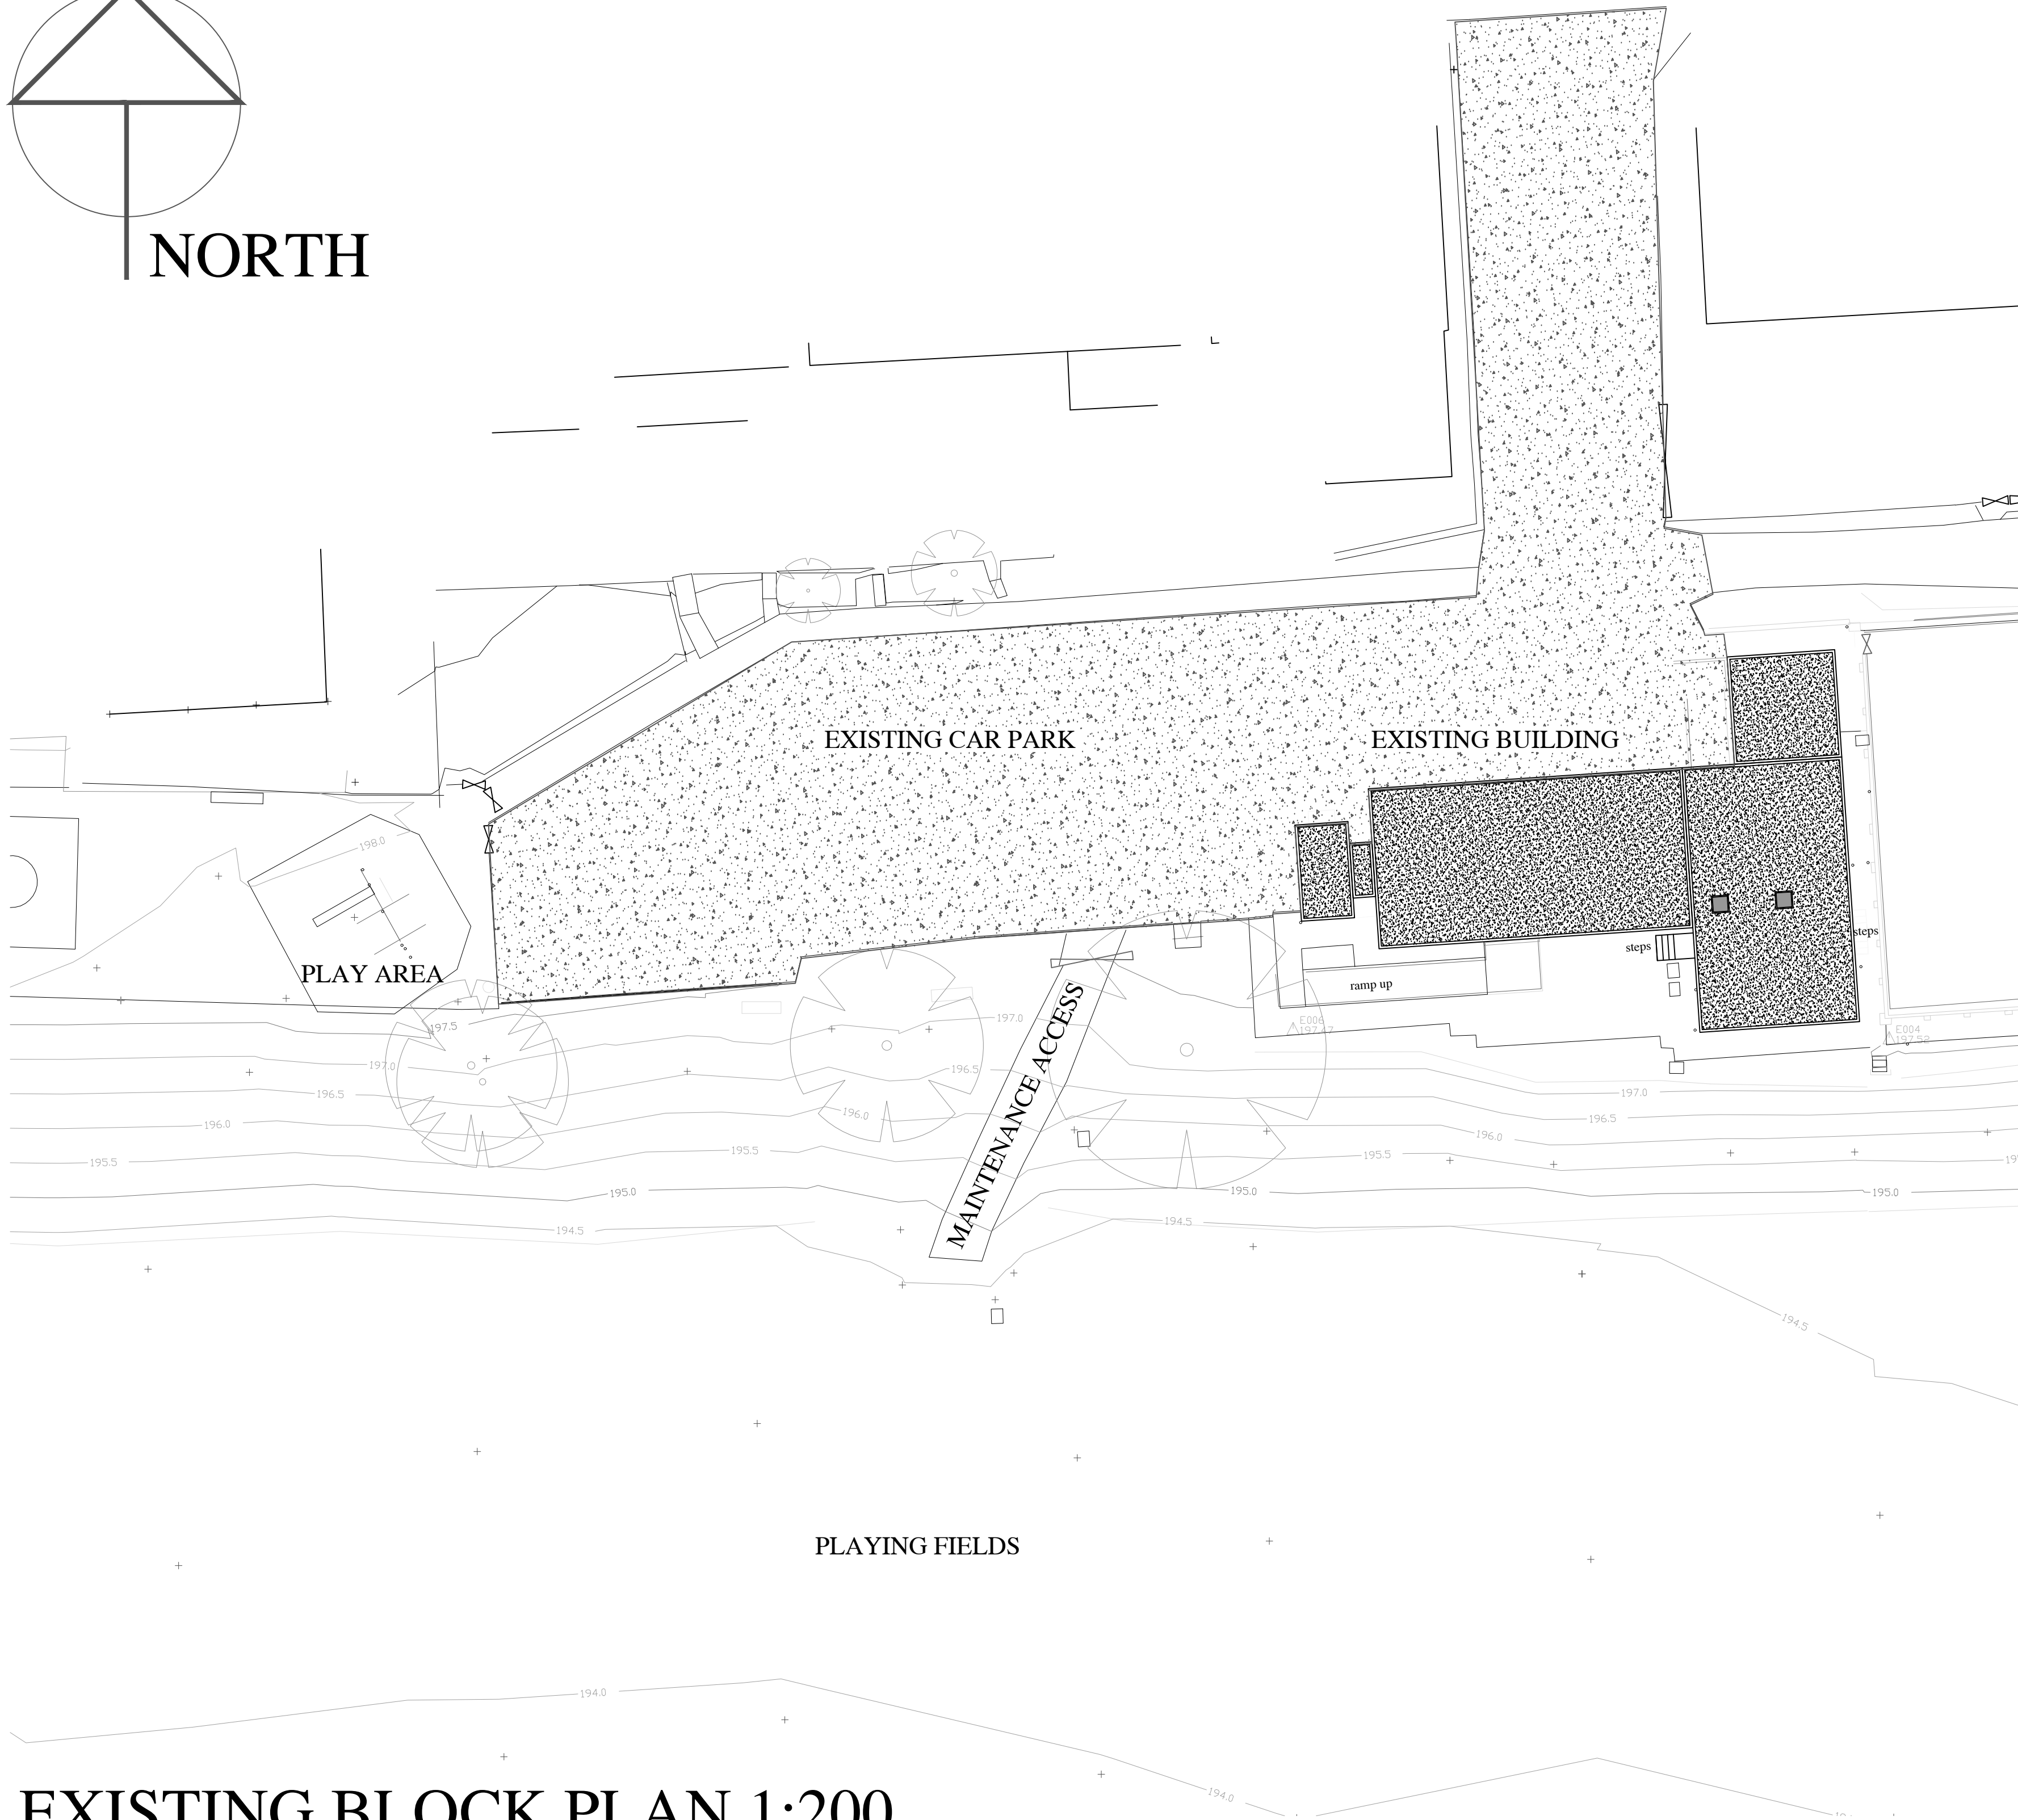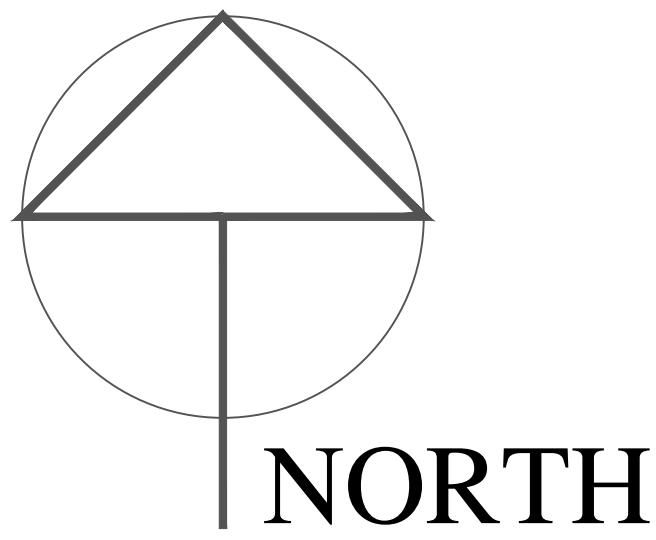

EXISTING BLOCK PLAN 1:200

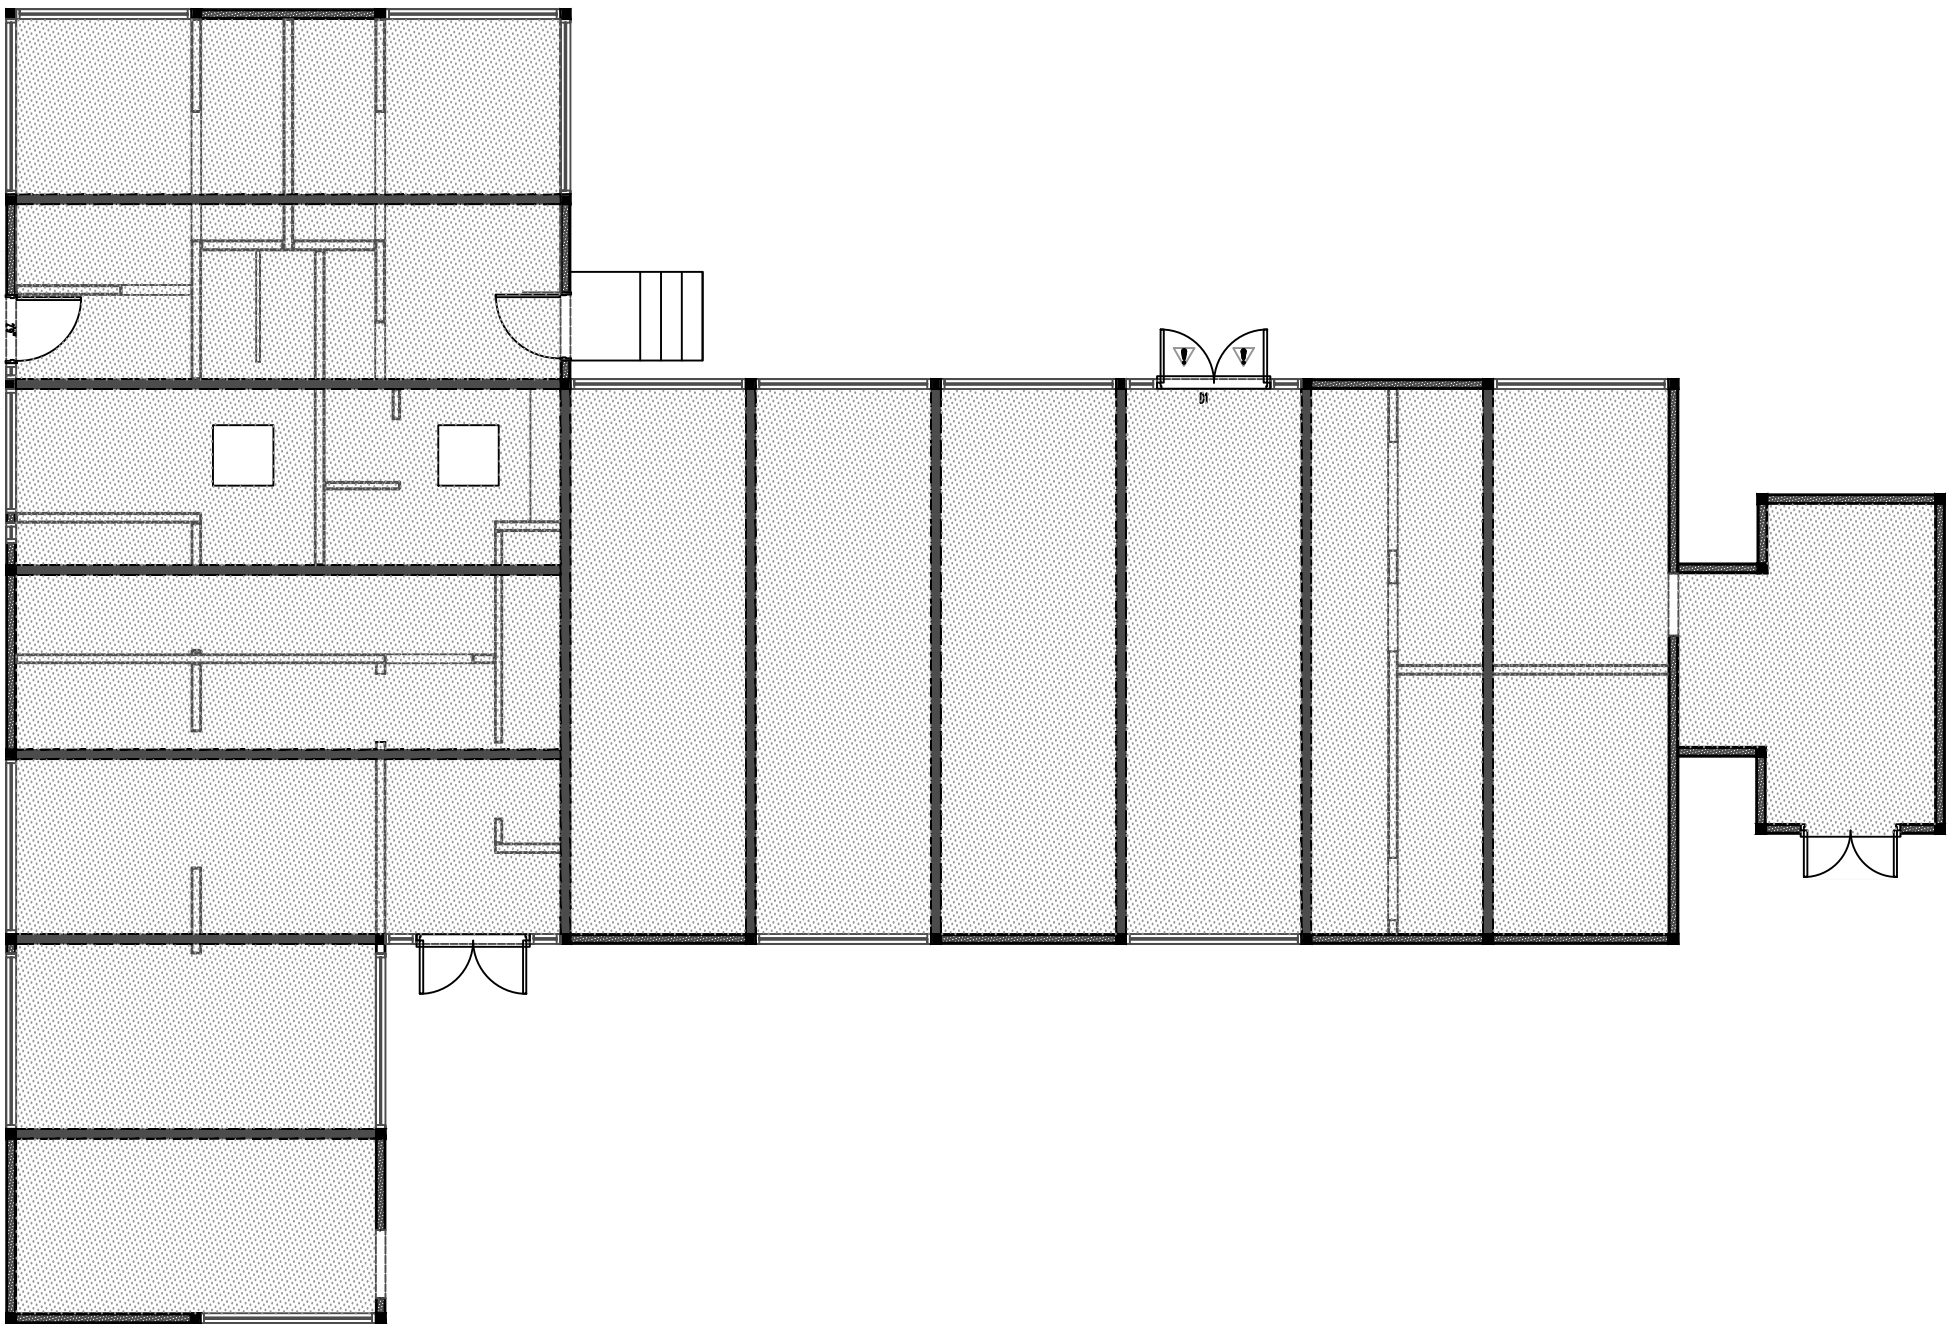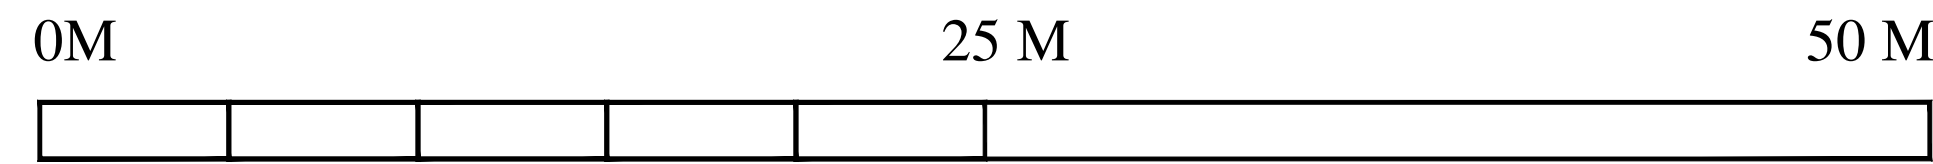

ROOF FRAME PLAN 1:100

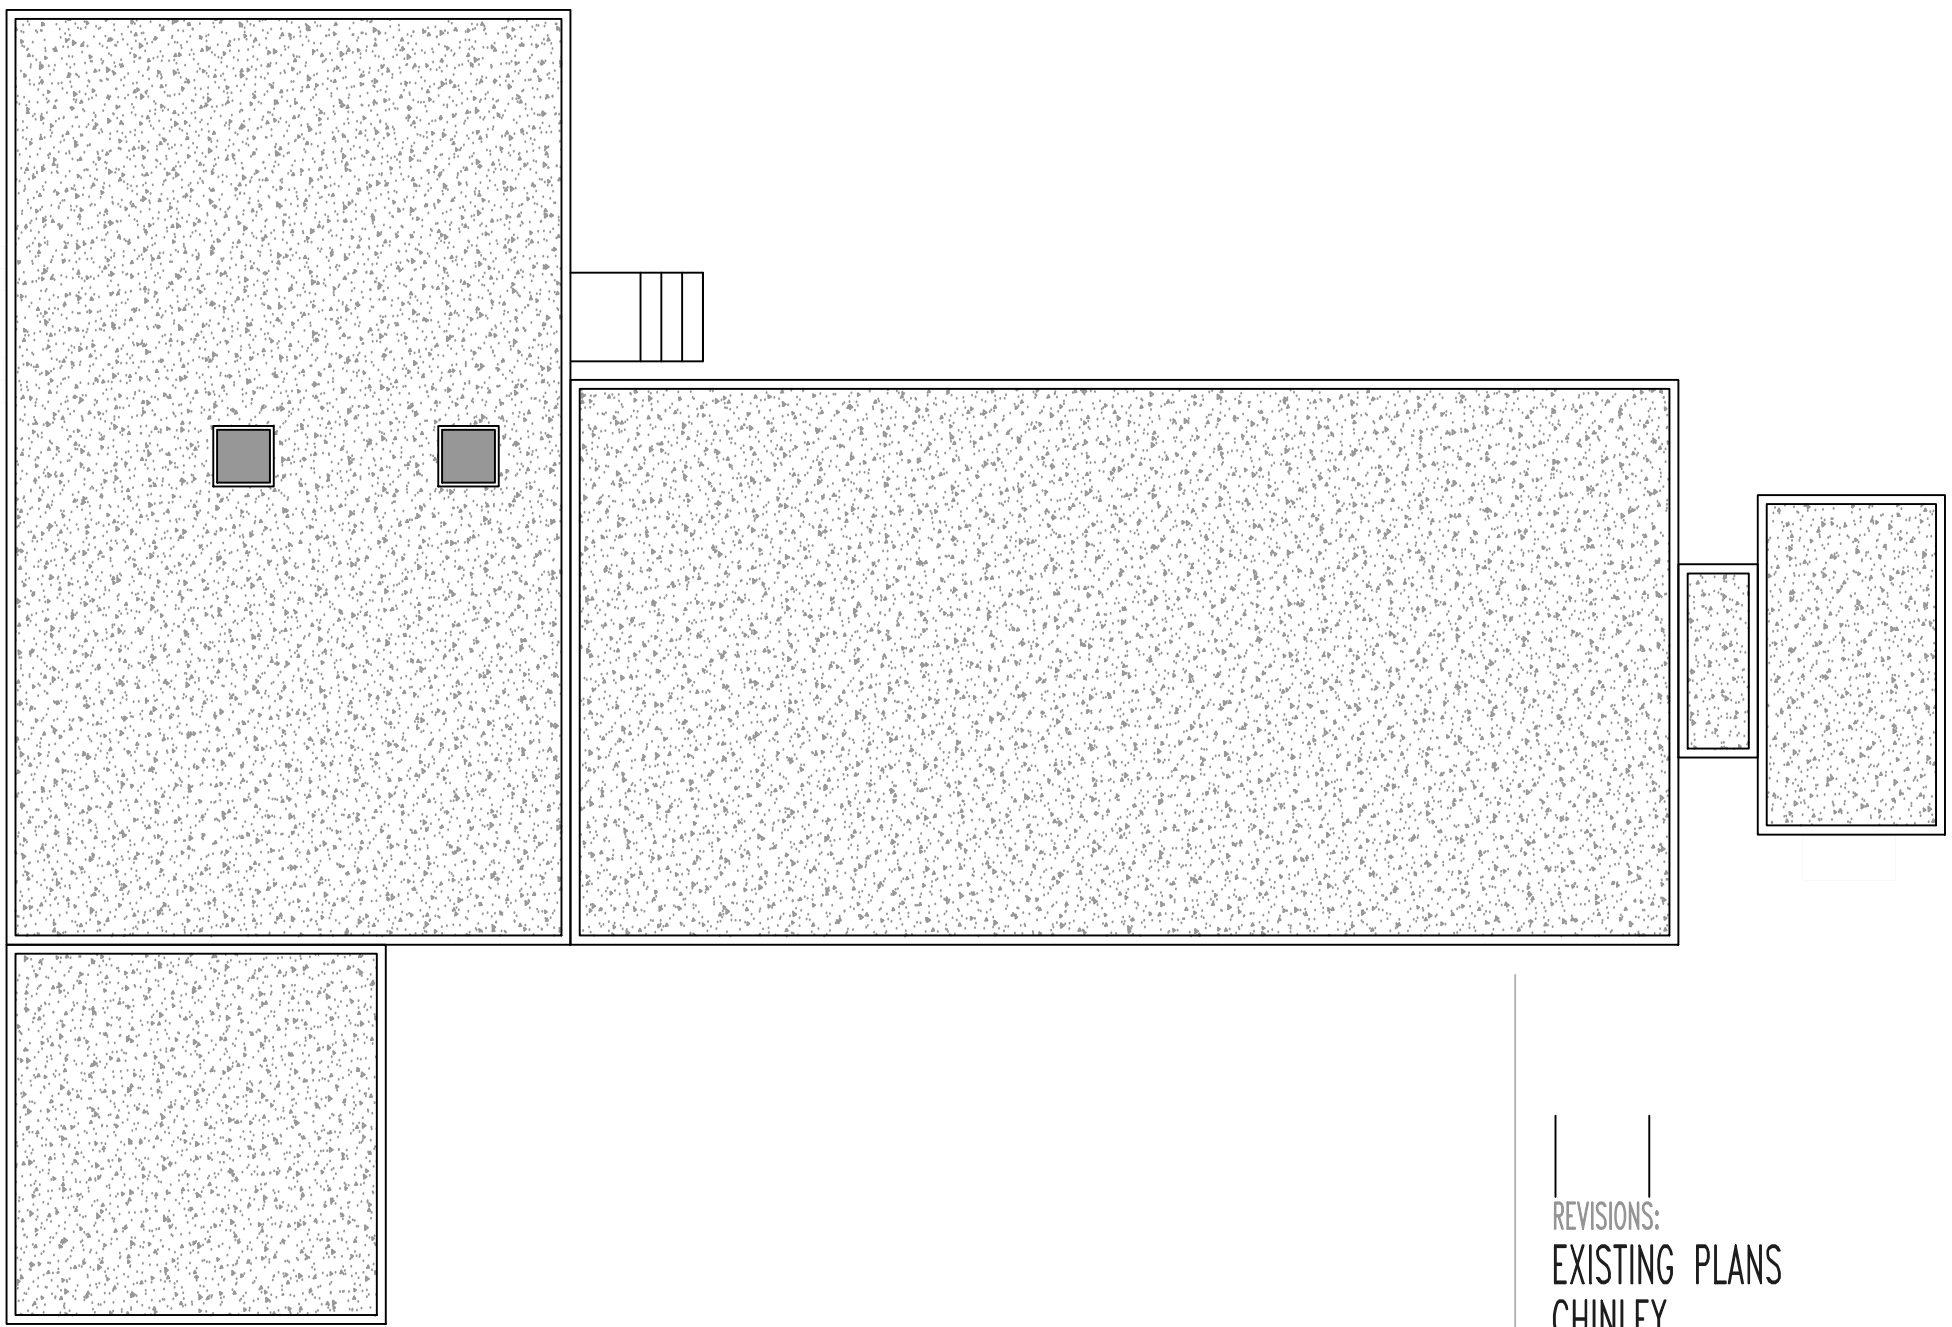

ROOF PLAN 1:100

REVISIONS:
EXISTING PLANS
CHINLEY
CHINLEY COMMUNITY CENTRE

SCALE: 1:100/200
DATE: MAY'19 DRAWN: AJS CHECKED: AJS


©THIS DRAWING AND THE BUILDING WORKS DEPICTED ARE THE COPYRIGHT OF AJS ARCHITECTURE AND MAY NOT BE REPRODUCED OR AMENDED EXCEPT BY WRITTEN PERMISSION. NO LIABILITY WILL BE ACCEPTED FOR AMENDMENTS MADE BY OTHER PERSONS.
USE FIGURED DIMENSIONS ONLY, IF IN DOUBT ASK.

A.J.S ARCHITECTURE

32 carr road,
buxton,
derbyshire,
sk17 6wf.

h: 01298 26062
m: 07794 400237

CHINLEY COMMUNITY CENTRE, CHINLEY


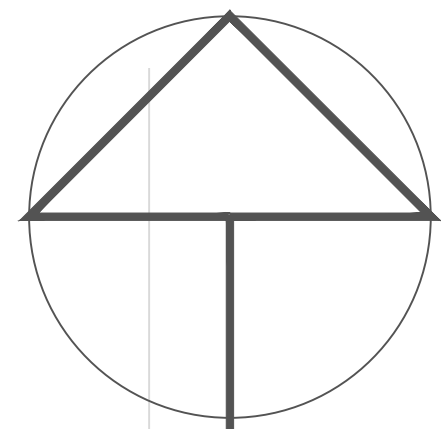


NORTH

TOPO SURVEY 1:200

0M

25 M

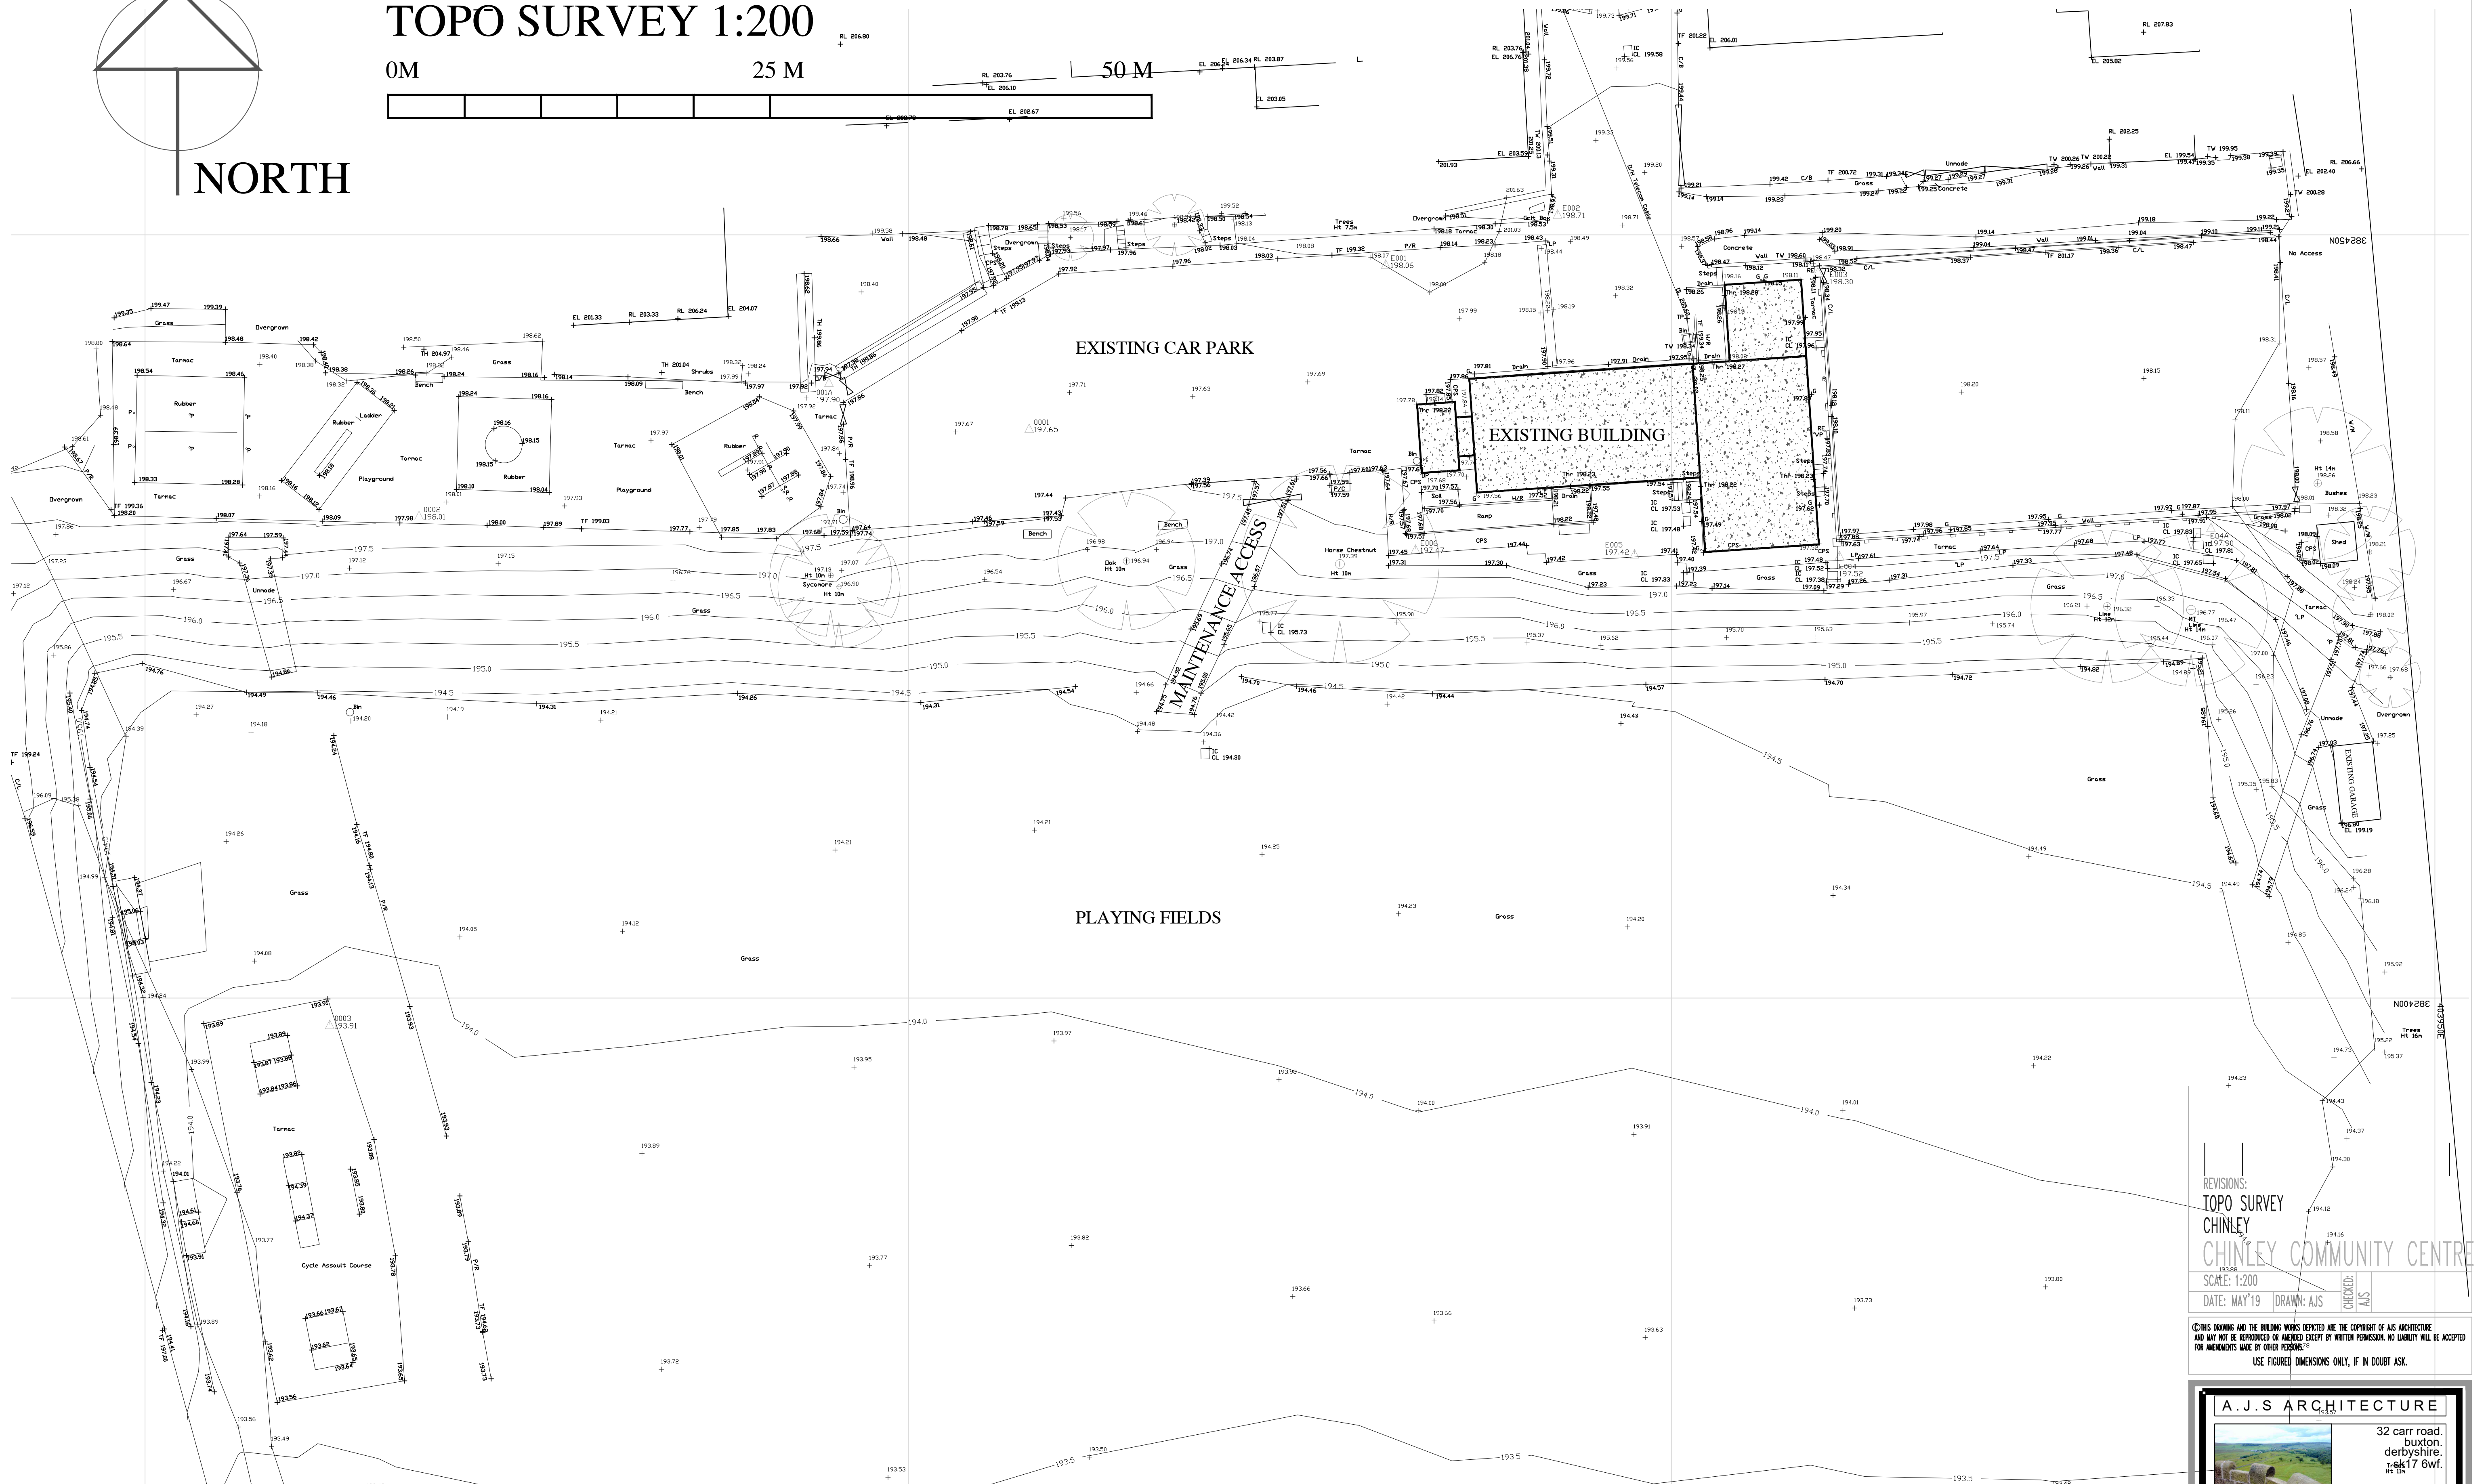 ~~50 M~~

CHINLEY COMMUNITY CENTRE, CHINLEY

REVISIONS:
TOPO SURVEY
CHINLEY

CHINLEY C

SCALE: 1:200
DATE: MAY'19

	CHECKED:
DRAWN: AJS	

FILED.	
AJS	

THIS DRAWING AND THE BUILDING WORKS DEPICTED ARE THE COPYRIGHT OF AJS ARCHITECTURE AND MAY NOT BE REPRODUCED OR AMENDED EXCEPT BY WRITTEN PERMISSION. NO LIABILITY WILL BE ACCEPTED FOR AMENDMENTS MADE BY OTHER PERSONS.⁷⁸

U.S. ARCHITECTURE 1935-1957



32 carr road.
buxton.
derbyshire.
sk17 6wf.
Truck
Ht 11m

h: 01298 26062
m: 07794 400237

DRAWING No:

EXISTING 04

B REGS COMPLIANT