



North Elevation

1 : 50



West Elevation

1 : 50

© d3-associates  
This drawing is the subject of copyright which vests in d3-associates. It is an infringement of copyright to reproduce this drawing, by whatever means, including electronic, without the express written consent of d3-associates which reserves all its rights.

d3-associates asserts its rights to be identified as the author of this design. All drawings, images and models are subject to the Copyright, Designs & Patents Act 1988.

- Responsibility is not accepted for errors made by others in scaling from this drawing. All construction information should be taken from figured dimensions only
- Report errors & omissions to d3-associates
- Check all dimensions on site
- To be read in conjunction with Health and Safety plan and all relevant risk assessments



| Rev | Description            | Issued | Checked | Date     |
|-----|------------------------|--------|---------|----------|
| P02 | Updated planning issue | TY     | MD      | 11/11/21 |
| P03 | Draft Tender Issue     | TY     | MD      | 03/12/21 |
| P04 | Tender Issue           | TY     | MD      | 17/01/22 |

Purpose of issue

Issued for tender

Project Information

Chinley, Buxworth& Brownside Parish Council

Chinley Community Centre

Drawing Information

GA Elevations

| Project ID | Originator | Zone | Level | Type | Role | Drawing No. |
|------------|------------|------|-------|------|------|-------------|
|------------|------------|------|-------|------|------|-------------|

CHIN D3A 00 XX DR A 3601

| Project No. | Drawn | Scale @ A1 | Status | Revision |
|-------------|-------|------------|--------|----------|
|-------------|-------|------------|--------|----------|

1607 EW 1 : 50

D2 P04

d3associates  
ENERGY & ARCHITECTURE

info@d3-associates.co.uk  
www.d3-associates.co.uk





East Elevation

1 : 50




South Elevation

1 : 50

© d3-associates  
This drawing is the subject of copyright which vests in d3-associates. It is an infringement of copyright to reproduce this drawing, by whatever means, including electronic, without the express written consent of d3-associates which reserves all its rights.

d3-associates asserts its rights to be identified as the author of this design. All drawings, images and models are subject to the Copyright, Designs & Patents Act 1988.

- Responsibility is not accepted for errors made by others in scaling from this drawing. All construction information should be taken from figured dimensions only
- Report errors & omissions to d3-associates
- Check all dimensions on site
- To be read in conjunction with Health and Safety plan and all relevant risk assessments

 

| Rev | Description            | Issued | Checked | Date     |
|-----|------------------------|--------|---------|----------|
| P02 | Updated planning issue | TY     | MD      | 11/11/21 |
| P03 | Draft Tender Issue     | TY     | MD      | 03/12/21 |
| P04 | Tender Issue           | TY     | MD      | 17/01/22 |

Purpose of issue

Issued for tender

Project Information

Chinley, Buxworth& Brownside Parish Council

Chinley Community Centre

Drawing Information


GA Elevations

| Project ID  | Originator | Zone       | Level  | Type     | Role   | Drawing No. |
|-------------|------------|------------|--------|----------|--------|-------------|
| CHIN        | D3A        | 00         | XX     | DR       | A      | 3602        |
| Project No. | Drawn      | Scale @ A1 | Status | Revision |        |             |
| 1607        | EW         | 1 : 50     |        |          | D2 P04 |             |


d3associates  
ENERGY & ARCHITECTURE

info@d3-associates.co.uk  
www.d3-associates.co.uk



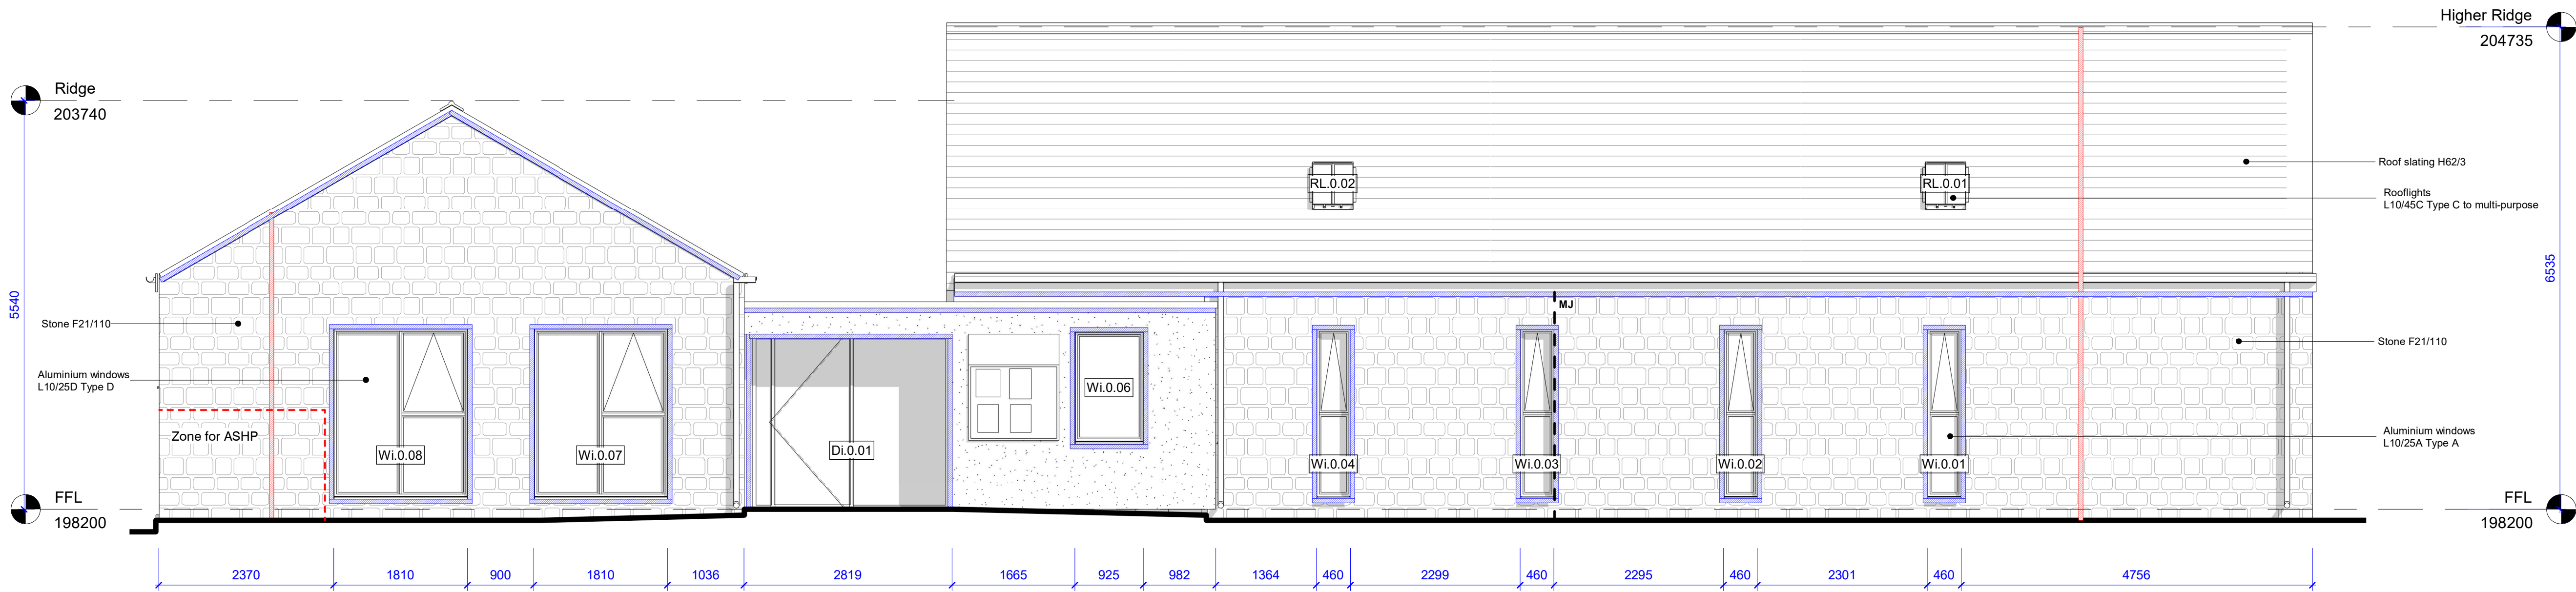

Detailed North Elevation  
1 : 50

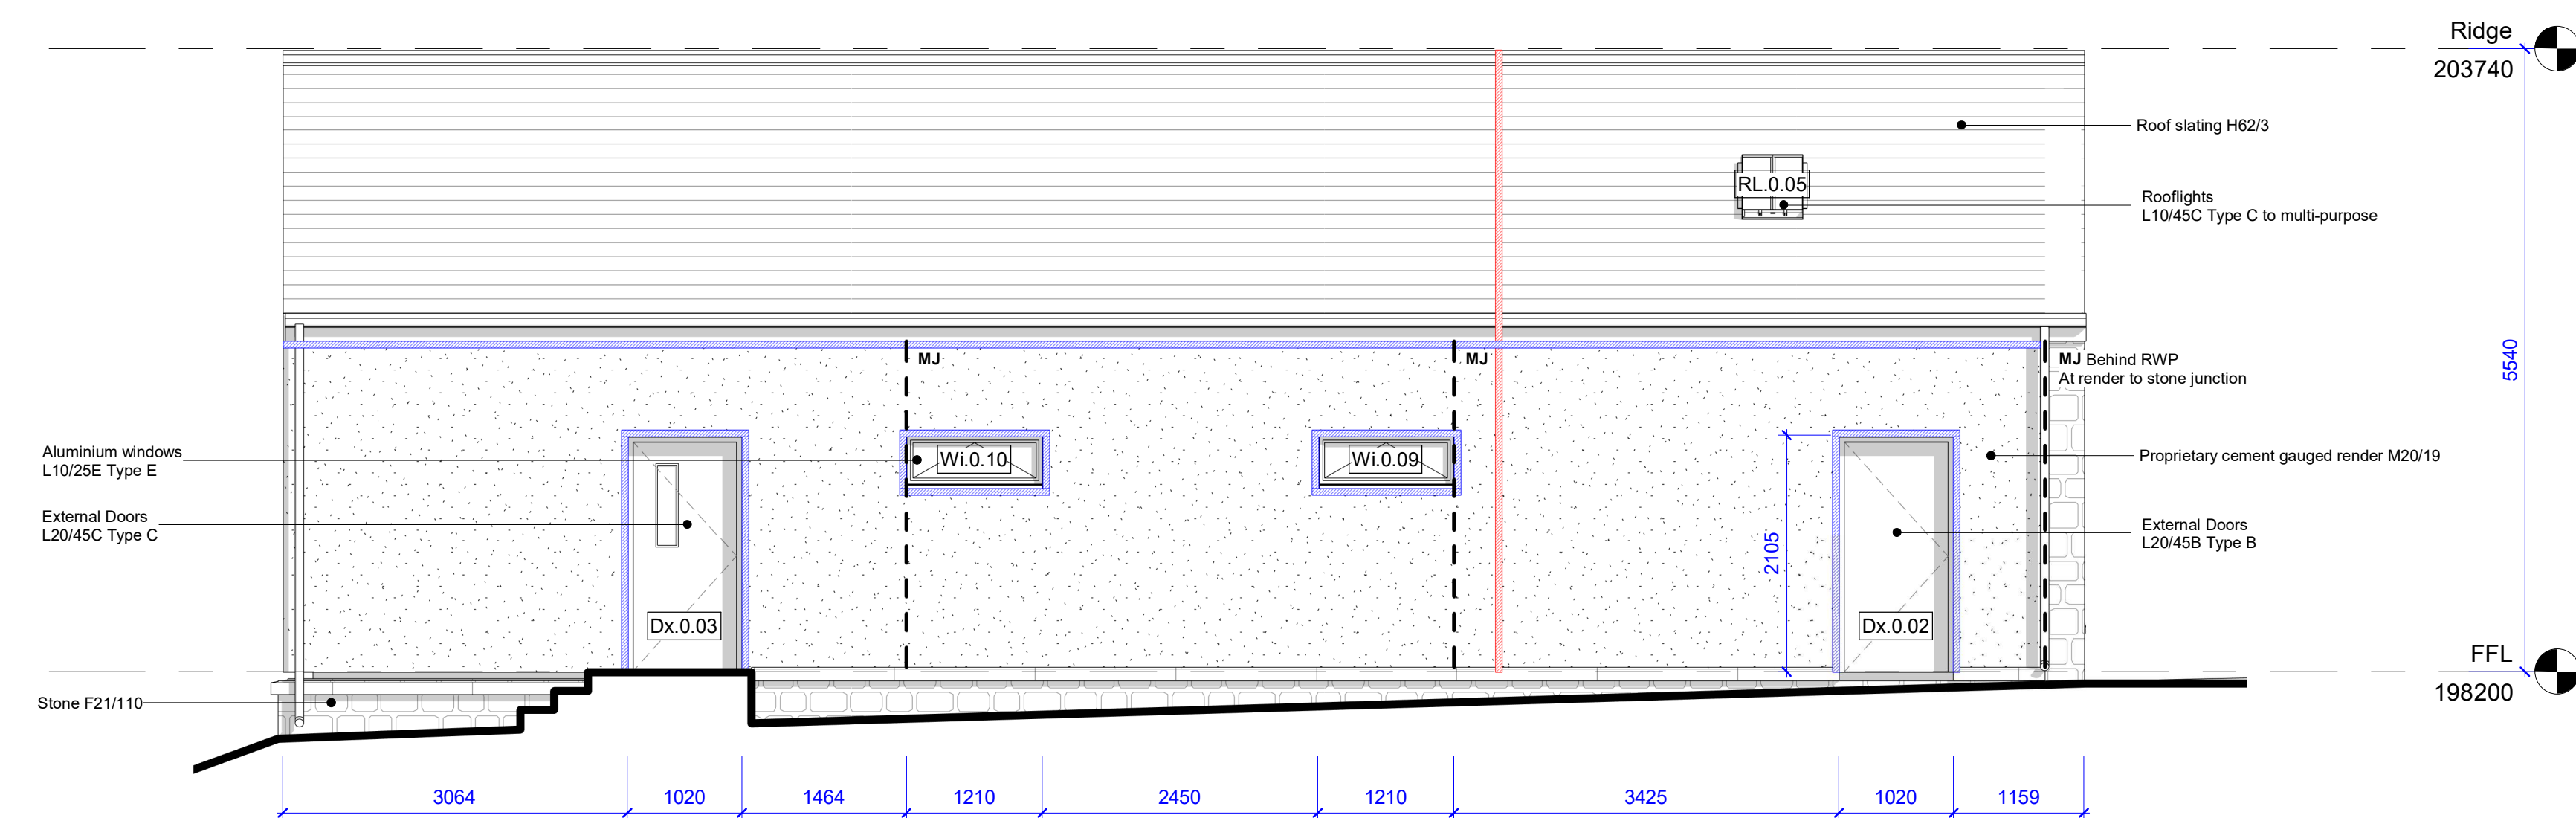


Detailed East Elevation  
1 : 50

© d3-associates  
This drawing is the subject of copyright which vests in d3-associates.  
It is an infringement of copyright to reproduce this drawing, by  
whatever means, including electronic, without the express written  
consent of d3-associates which reserves all its rights.

d3-associates asserts its rights to be identified as the author of this  
design. All drawings, images and models are subject to the Copyright,  
Designs & Patents Act 1988.

- Responsibility is not accepted for errors made by others in scaling  
from this drawing. All construction information should be taken  
from figured dimensions only
- Report errors & omissions to d3-associates
- Check all dimensions on site
- To be read in conjunction with Health and Safety plan and all  
relevant risk assessments

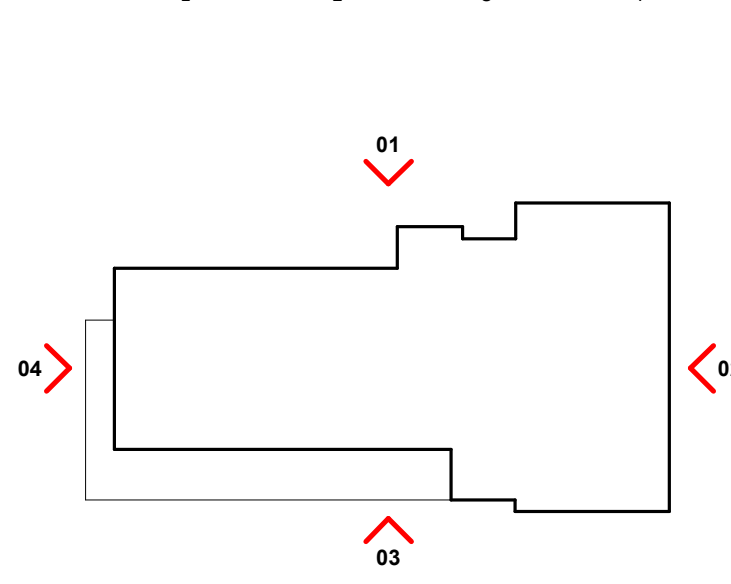

Detailed Elevation Key

MJ Movement Joint

**Note:**  
Movement joints max 6m c/c in rendered panels  
and max 10m c/c in stone

Cavity Barrier  
Cavity Closer

**Note:**  
Cavity Barrier / Closer location and amount  
TBC by Building Control

- Windows and doors to be PPC aluminium frames and  
cills with endcaps - RAL TBC
- Rooflights to be automatic conservation  
rooflights
- Fascias to be black painted marine grade ply
- Gutters and downpipes to be galvanised and suit step  
in plinth
- Extract grill to west elevation to be PPC aluminium  
colour RAL TBC

| Rev | Description  | Issued | Checked | Date     |
|-----|--|--------|---------|----------|
| P01 | Draft Tender Issue following structural / civils input | TY     | MD      | 17/12/21 |
| P02 | Tender Issue   | TY     | MD      | 17/01/22 |

Purpose of issue  
Issued for tender


Project Information  
Chinley, Buxworth & Brownside Parish Council  
Chinley Community Centre

Drawing Information


## Detailed Elevations Sheet 1 of 2

| Project ID  | Originator | Zone         | Level  | Type     | Role | Drawing No. |
|-------------|------------|--------------|--------|----------|------|-------------|
| CHIN        | D3A        | 00           | XX     | DR       | A    | 3701        |
| Project No. | Drawn      | Scale @ A1   | Status | Revision |      |             |
| 1607        | TY         | As indicated |        |          | D2   | P02         |



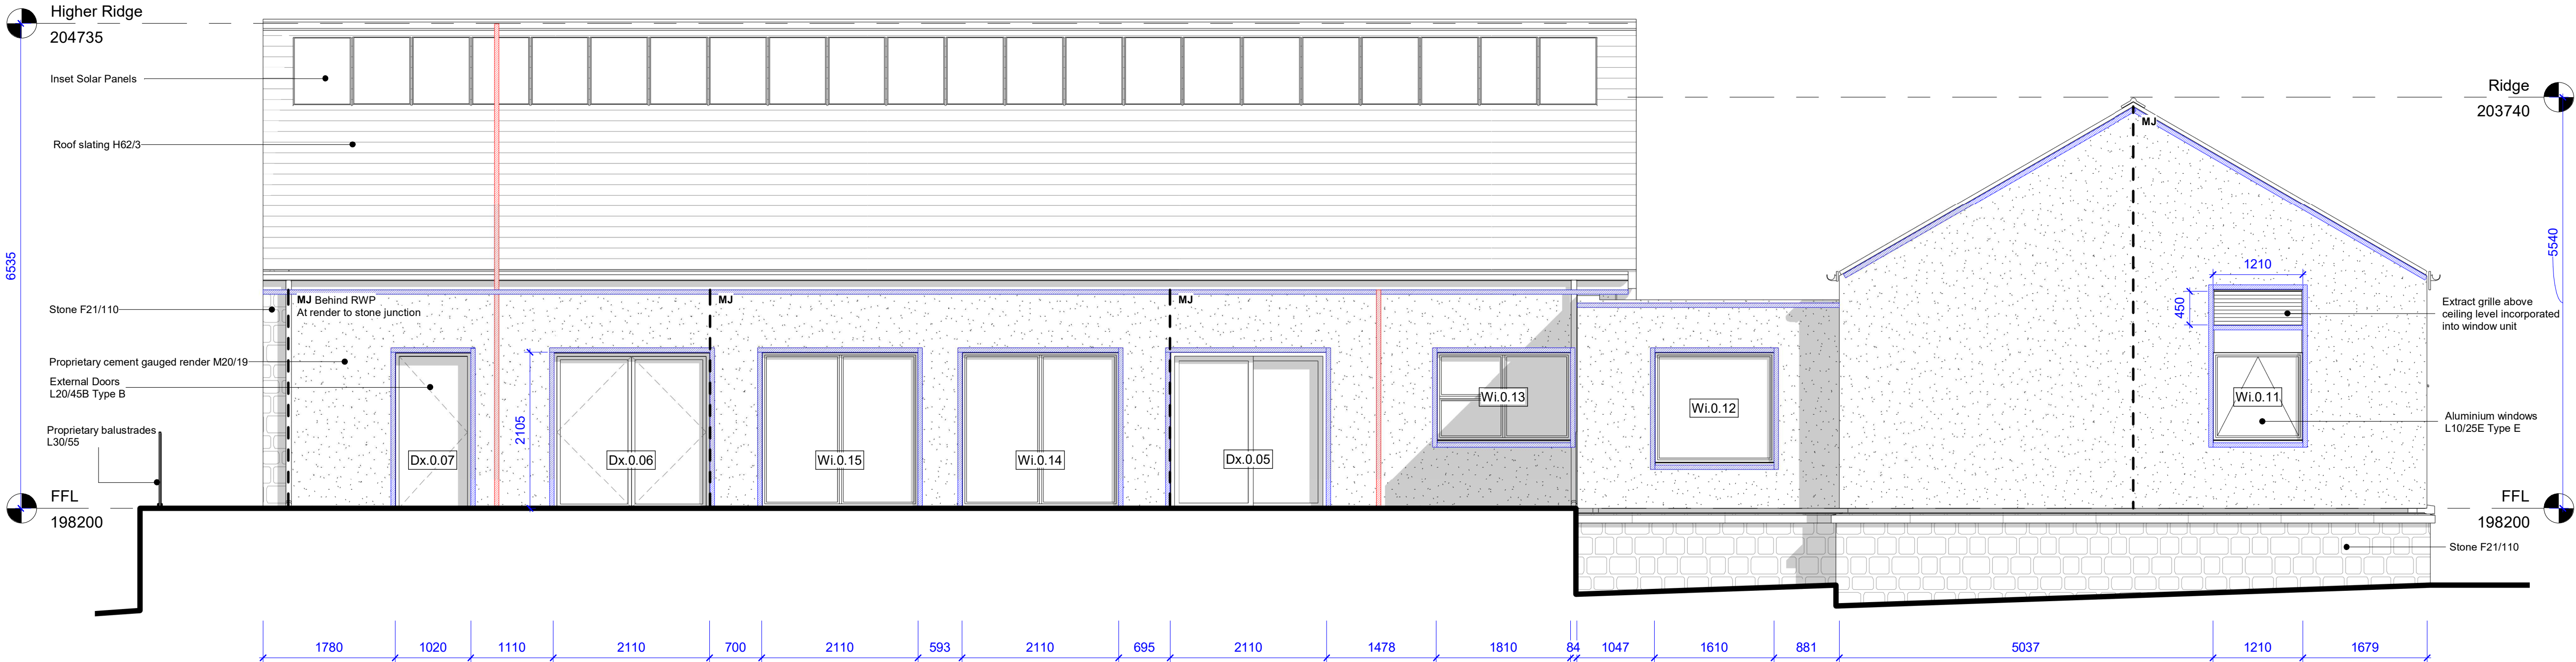

Detailed South Elevation  
1 : 50

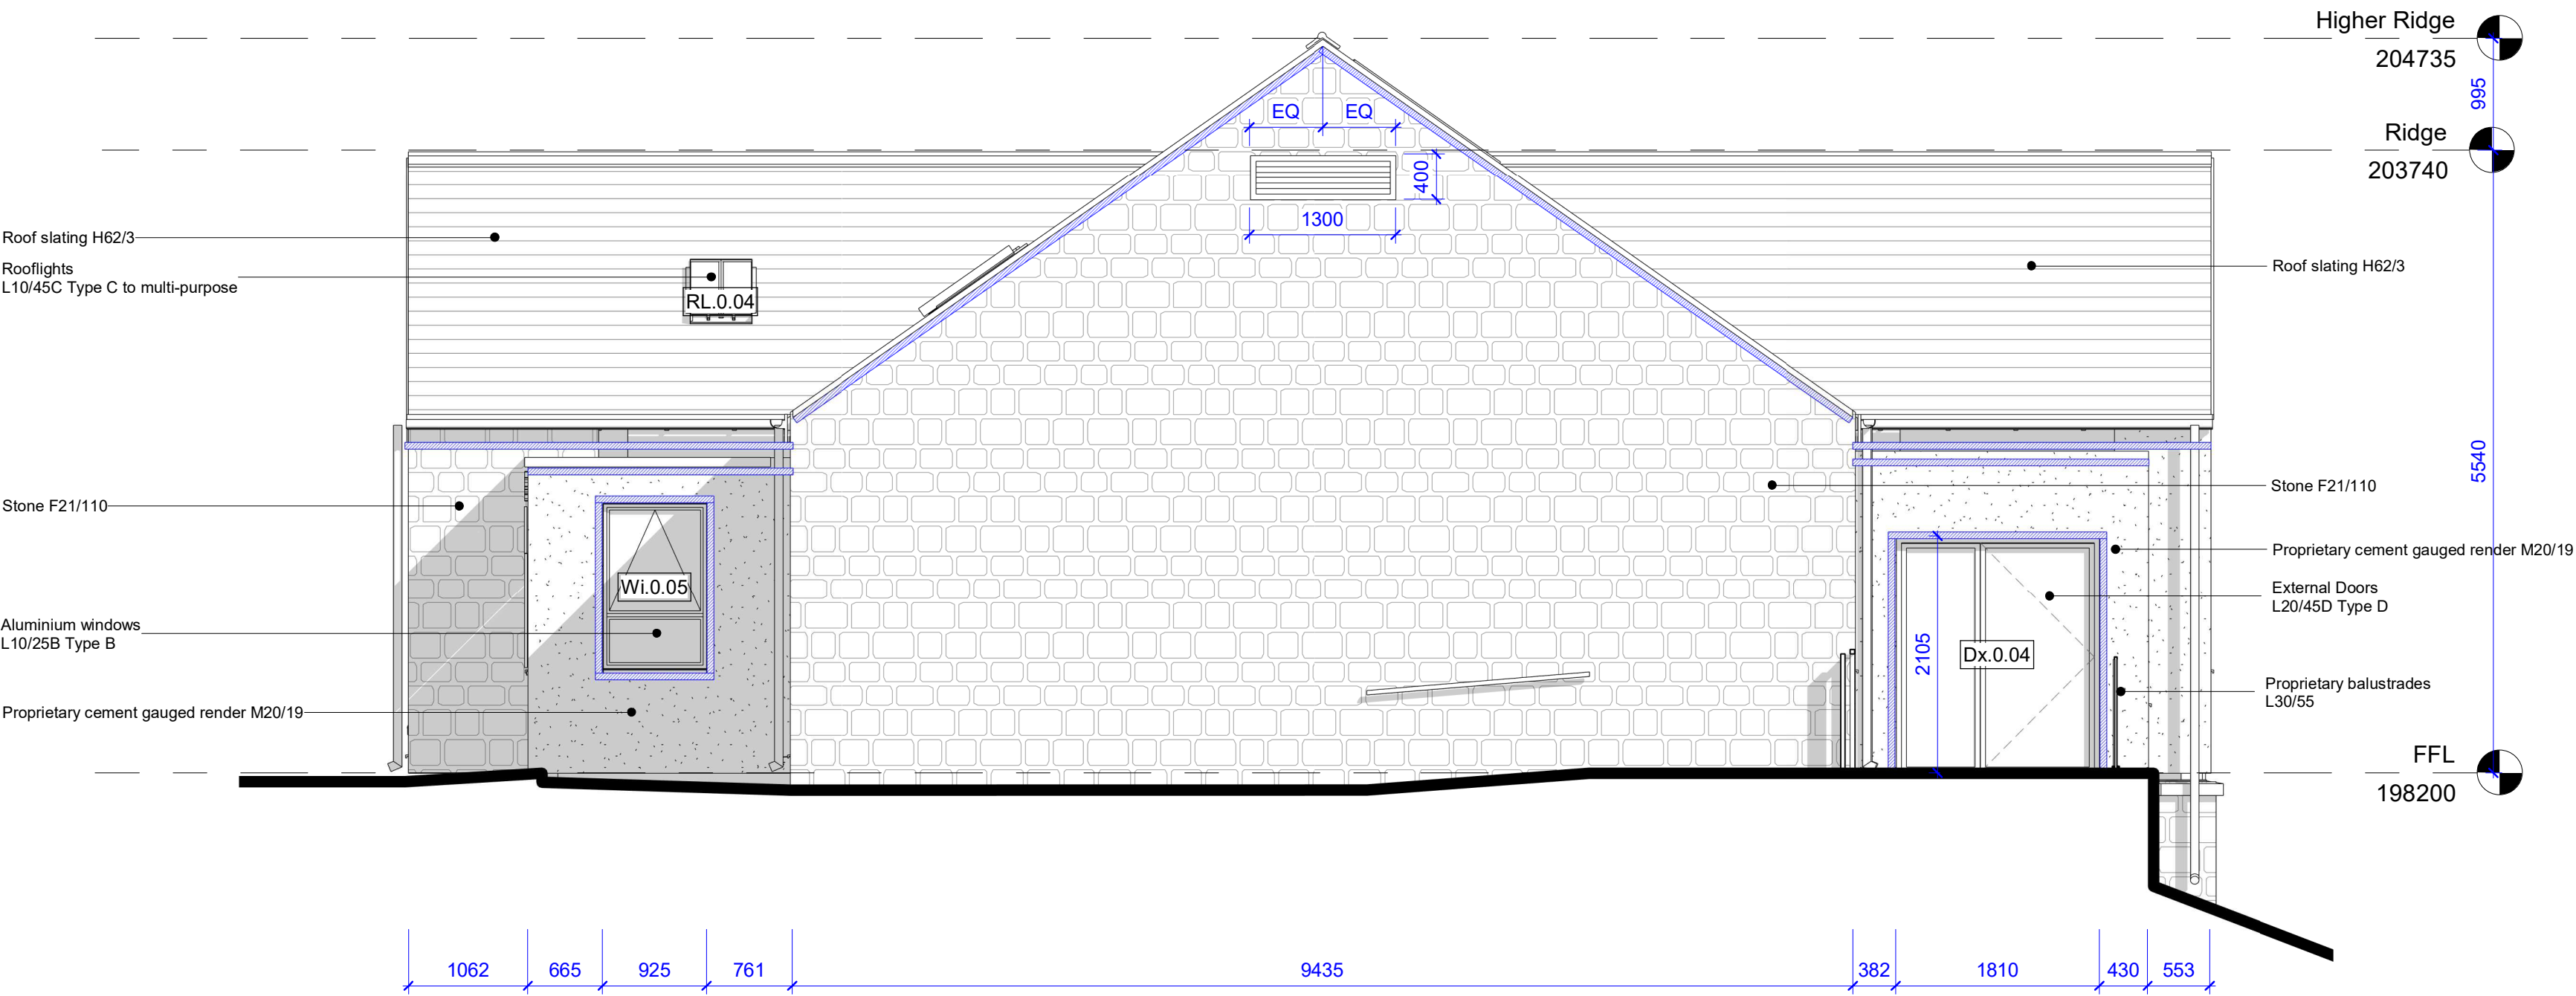


Detailed West Elevation  
1 : 50

© d3-associates  
This drawing is the subject of copyright which vests in d3-associates. It is an infringement of copyright to reproduce this drawing, by whatever means, including electronic, without the express written consent of d3-associates which reserves all its rights.

d3-associates asserts its rights to be identified as the author of this design. All drawings, images and models are subject to the Copyright, Designs & Patents Act 1988.

- Responsibility is not accepted for errors made by others in scaling from this drawing. All construction information should be taken from figured dimensions only
- Report errors & omissions to d3-associates
- Check all dimensions on site
- To be read in conjunction with Health and Safety plan and all relevant risk assessments

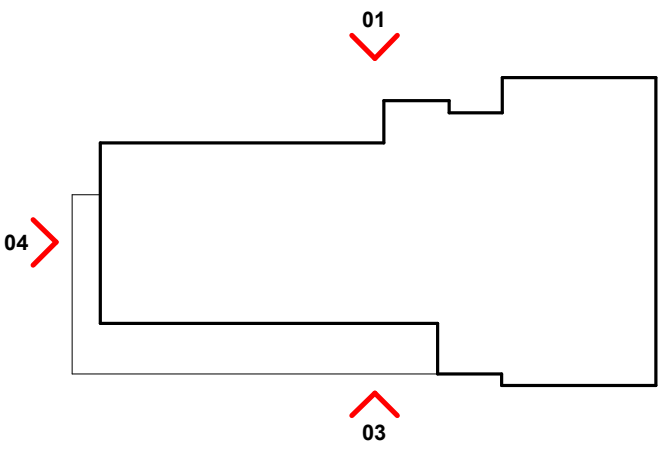

Detailed Elevation Key

**MJ** Movement Joint

**Note:**  
Movement joints max 6m c/c in rendered panels and max 10m c/c in stone

█ Cavity Barrier  
█ Cavity Closer

**Note:**  
Cavity Barrier / Closer location and amount TBC by Building Control

- Windows and doors to be PPC aluminium frames and cills with endcaps - RAL TBC
- Rooflights to be automatic conservation rooflights
- Fascias to be black painted marine grade ply
- Gutters and downpipes to be galvanised and suit step in plinth
- Extract grill to west elevation to be PPC aluminium colour RAL TBC

| Rev | Description  | Issued | Checked | Date     |
|-----|--|--------|---------|----------|
| P01 | Draft Tender Issue following structural / civils input | TY     | MD      | 17/12/21 |
| P02 | Tender Issue   | TY     | MD      | 17/01/22 |

Purpose of issue

Issued for tender

Project Information

Chinley, Buxworth& Brownside Parish Council  
Chinley Community Centre

Drawing Information



## Detailed Elevations Sheet 2 of 2

| Project ID  | Originator | Zone         | Level  | Type     | Role      | Drawing No. |
|-------------|------------|--------------|--------|----------|-----------|-------------|
| CHIN        | D3A        | 00           | XX     | DR       | A         | 3702        |
| Project No. | Drawn      | Scale @ A1   | Status | Revision |           |             |
| 1607        | TY         | As indicated |        |          | <b>D2</b> | <b>P02</b>  |

d3associates  
ENERGY & ARCHITECTURE

info@d3-associates.co.uk  
www.d3-associates.co.uk




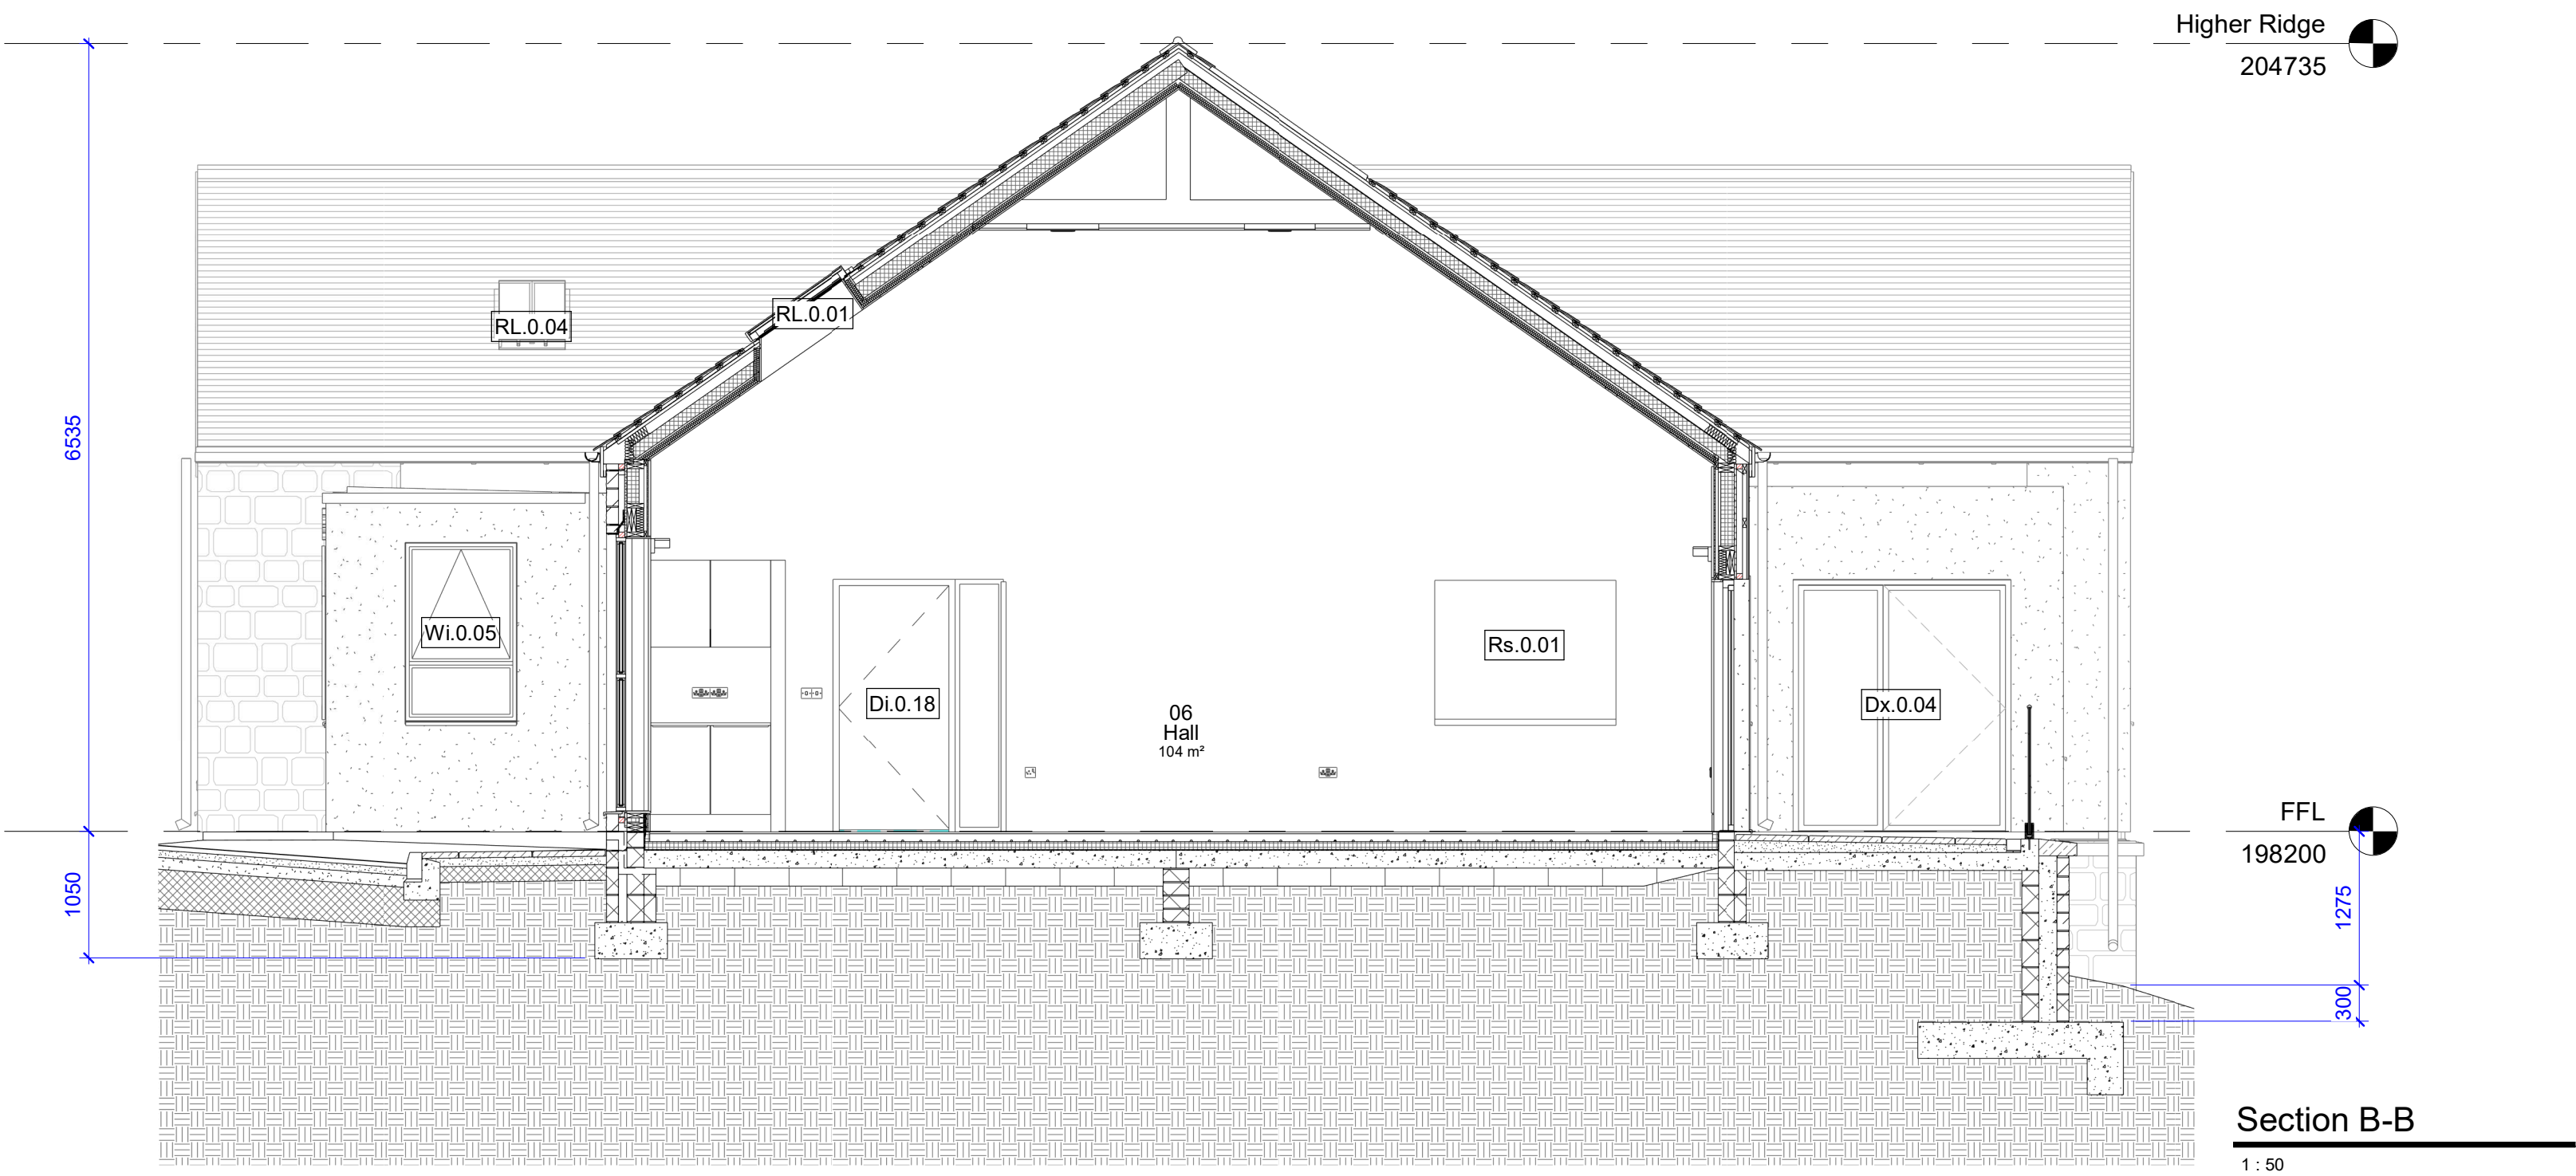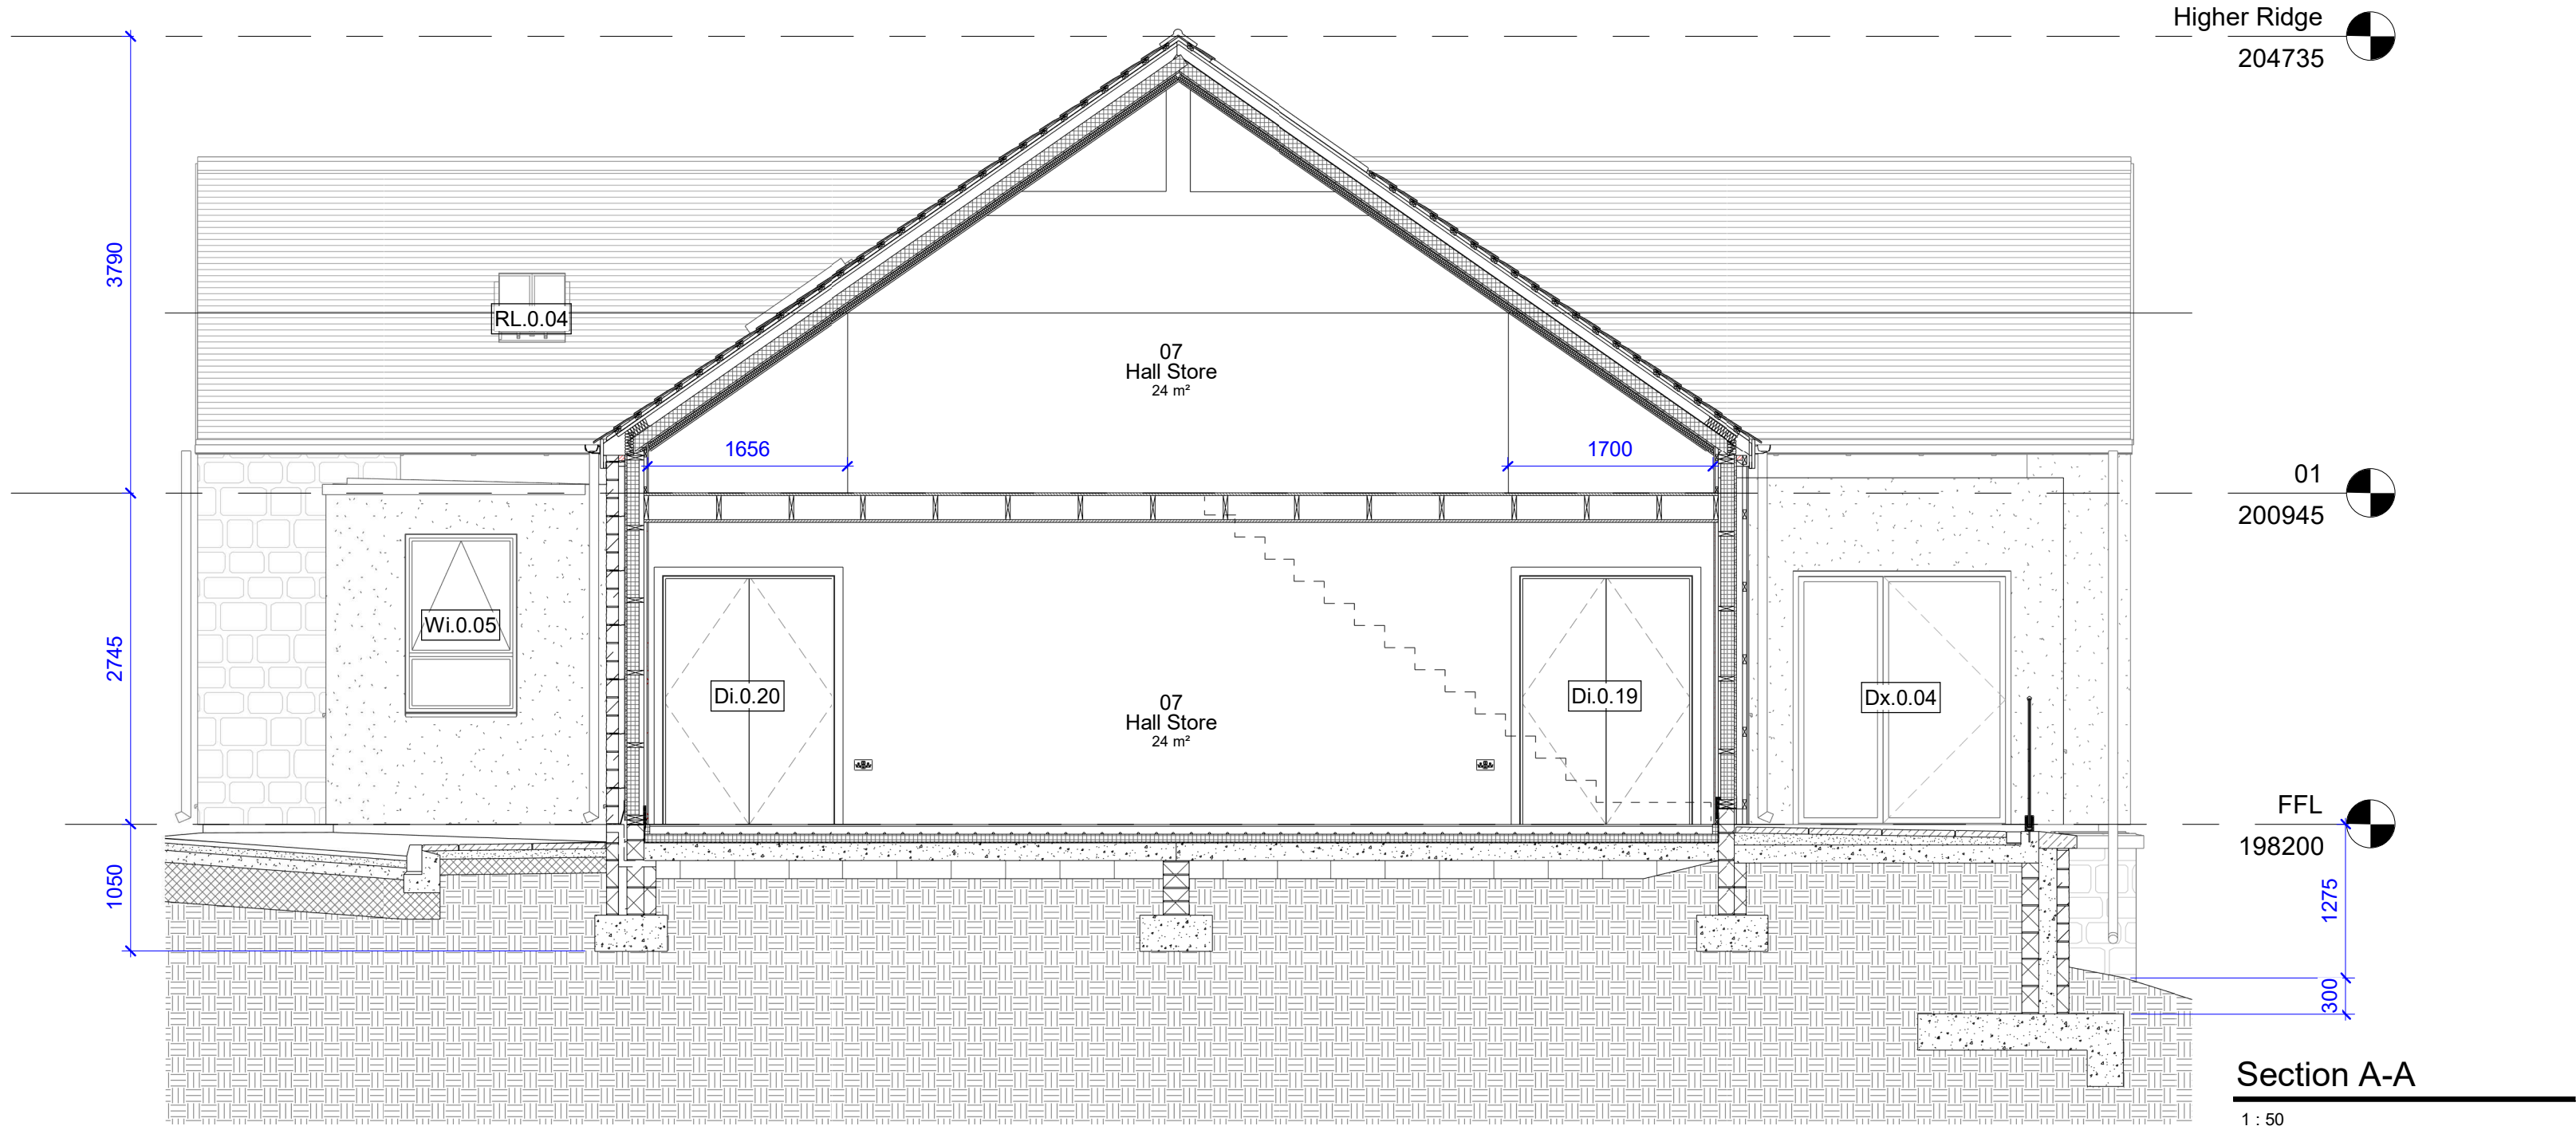

© d3-associates  
This drawing is the subject of copyright which vests in d3-associates.  
It is an infringement of copyright to reproduce this drawing, by  
whatever means, including electronic, without the express written  
consent of d3-associates which reserves all its rights.

d3-associates asserts its rights to be identified as the author of this  
design. All drawings, images and models are subject to the Copyright,  
Designs & Patents Act 1988.

- Responsibility is not accepted for errors made by others in scaling  
from this drawing. All construction information should be taken  
from figured dimensions only
- Report errors & omissions to d3-associates
- Check all dimensions on site
- To be read in conjunction with Health and Safety plan and all  
relevant risk assessments

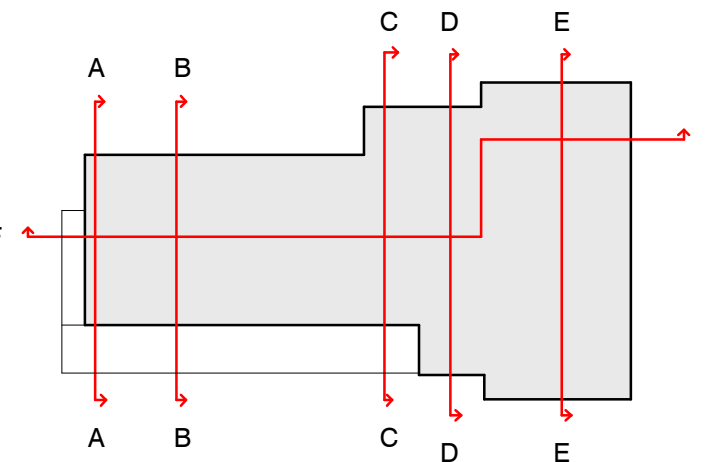

| Rev | Description  | Issued | Checked | Date     |
|-----|--|--------|---------|----------|
| P02 | Work in progress                                       | TY     | MD      | 10/11/21 |
| P03 | Draft Tender Issue following structural / civils input | TY     | MD      | 17/12/21 |
| P04 | Tender Issue   | TY     | MD      | 17/01/22 |

Purpose of Issue

Issued for tender

Project Information

Chinley, Buxworth& Brownside Parish Council


Chinley Community Centre

Drawing Information

## GA Sections Sheet 1 of 3


| Project ID  | Originator | Zone         | Level  | Type     | Role   | Drawing No. |
|-------------|------------|--------------|--------|----------|--------|-------------|
| CHIN        | D3A        | 00           | ZZ     | DR       | A      | 3801        |
| Project No. | Drawn      | Scale @ A2   | Status | Revision |        |             |
| 1607        | EW         | As indicated |        |          | D2 P04 |             |



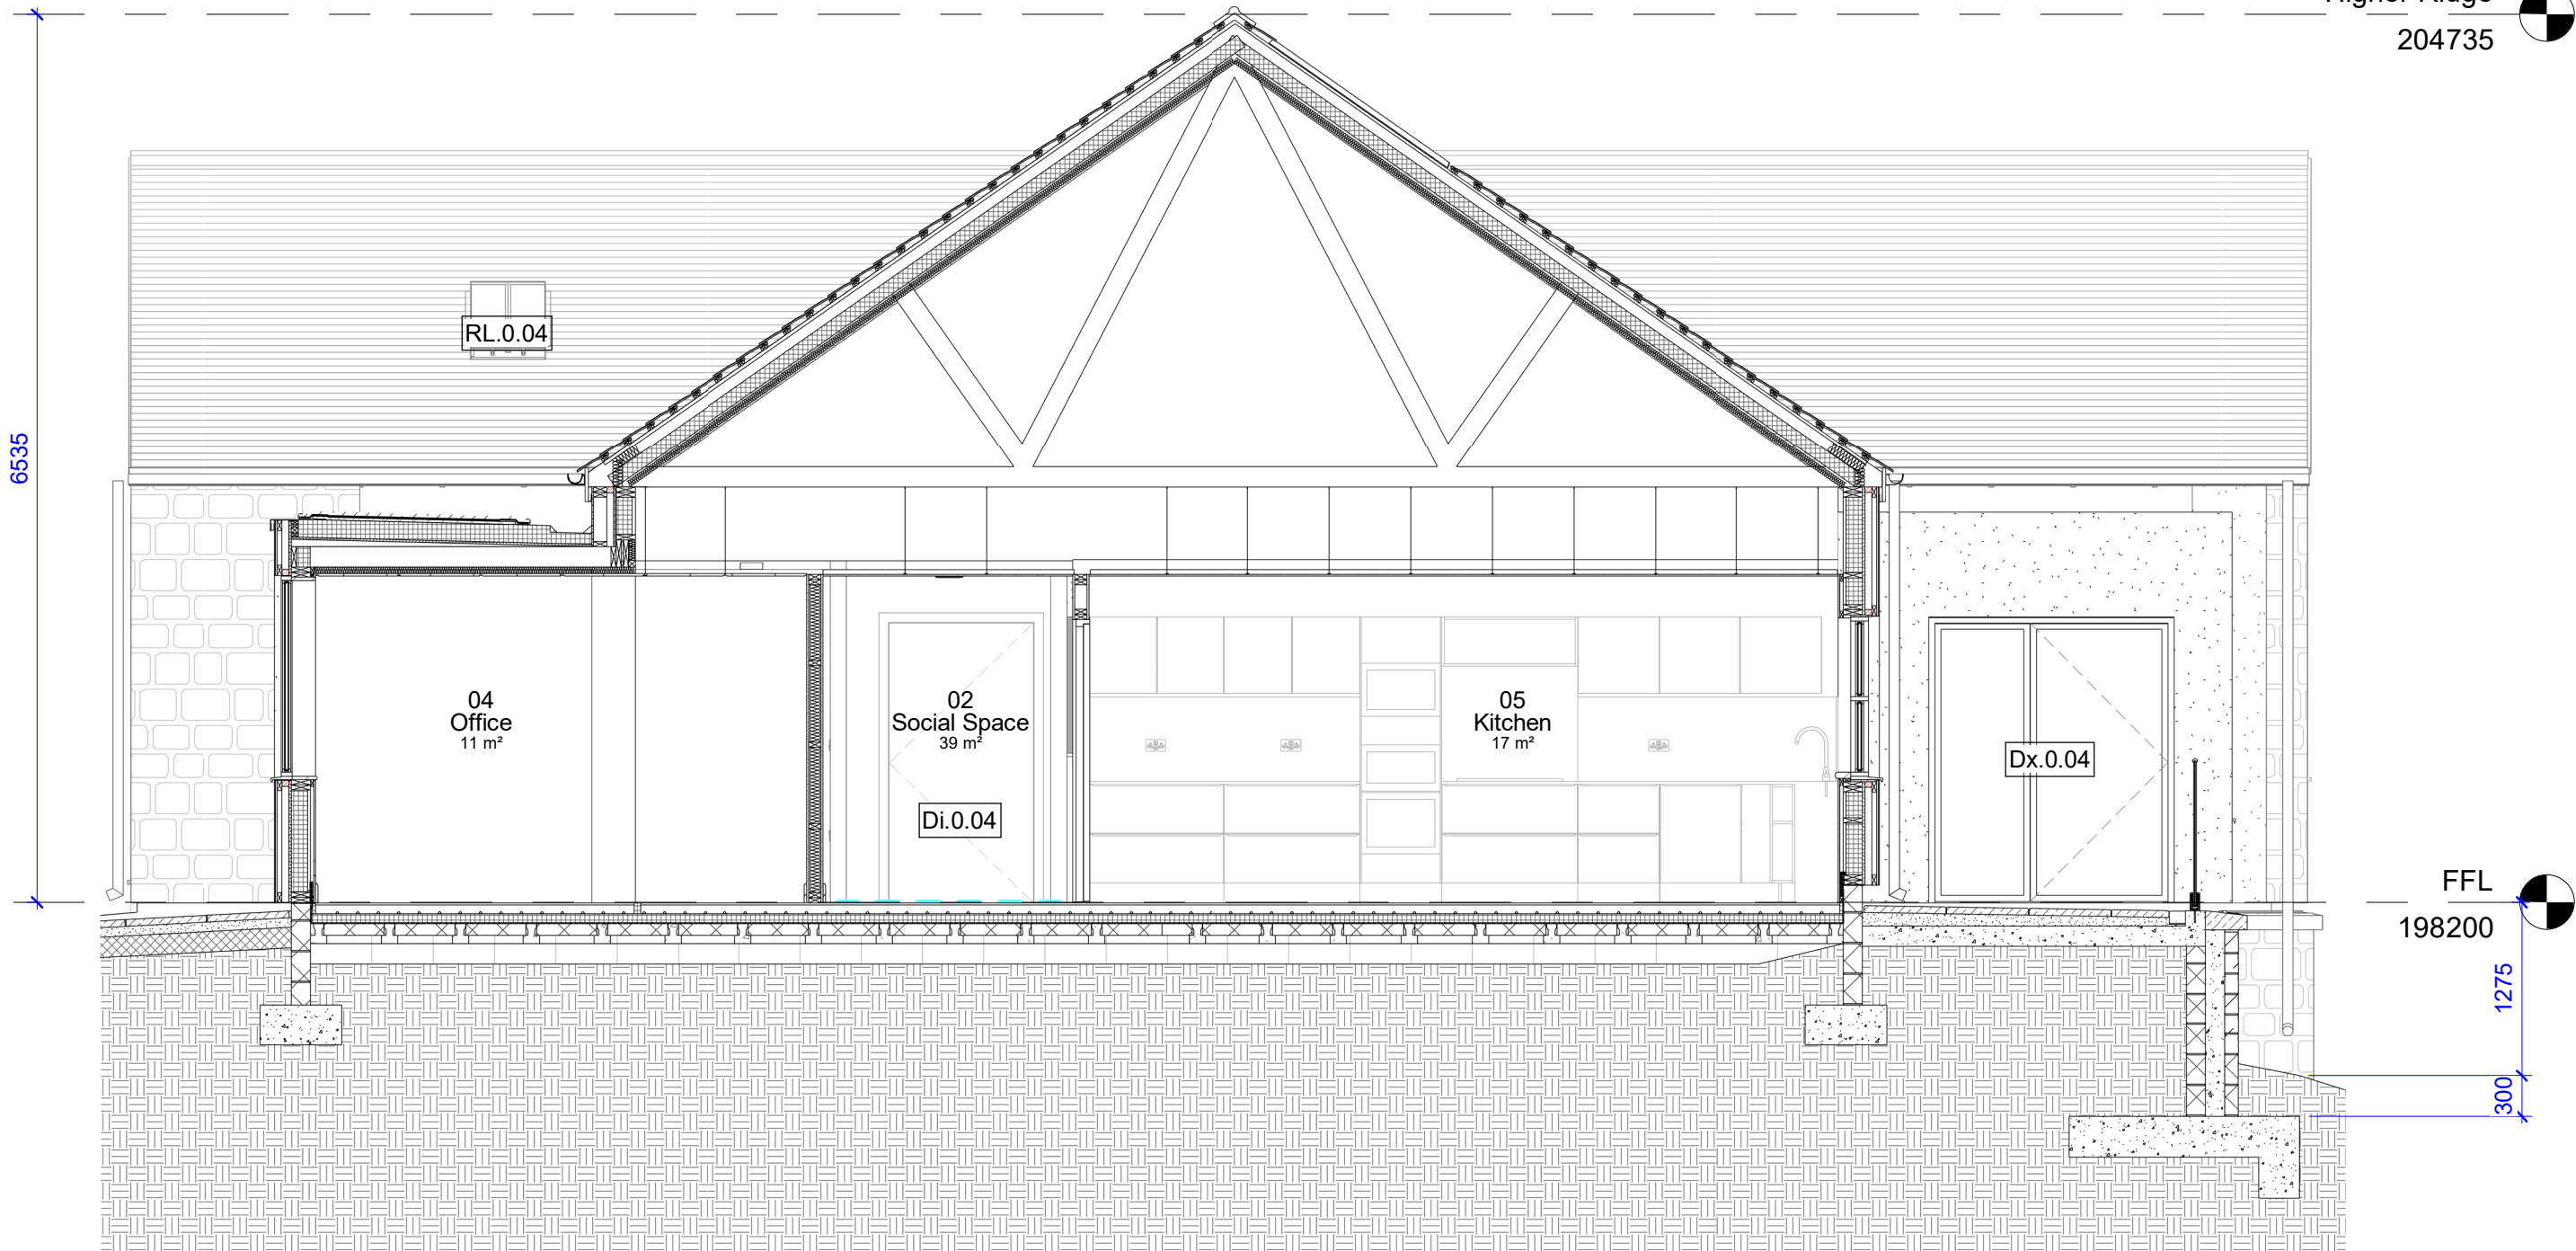

Section C-C

1 : 50

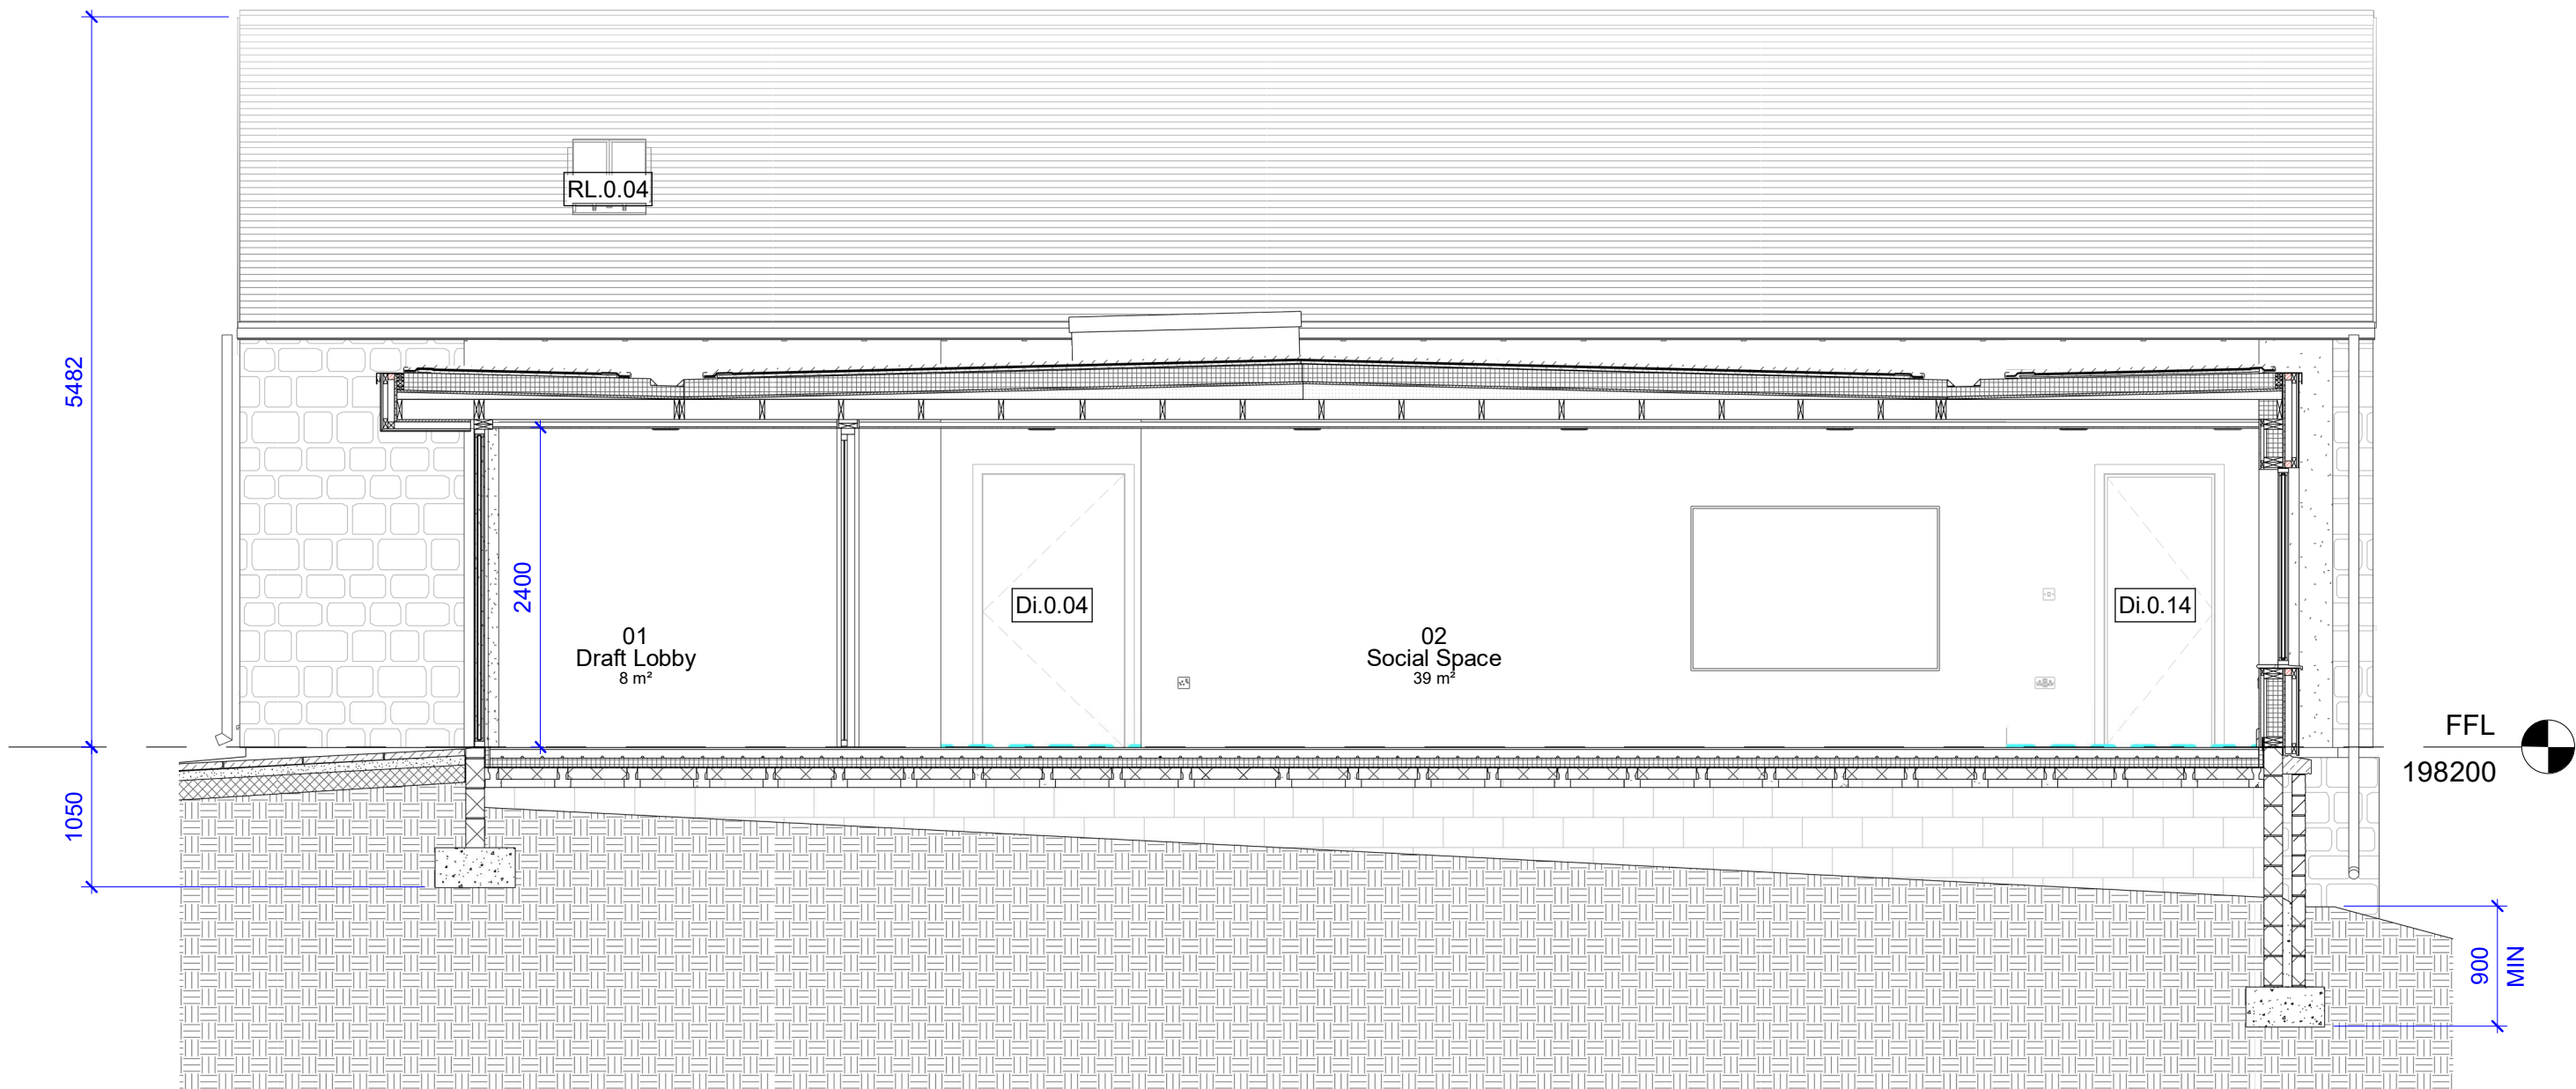



Section D-D

1 : 50

© d3-associates  
This drawing is the subject of copyright which vests in d3-associates. It is an infringement of copyright to reproduce this drawing, by whatever means, including electronic, without the express written consent of d3-associates which reserves all its rights.

d3-associates asserts its rights to be identified as the author of this design. All drawings, images and models are subject to the Copyright, Designs & Patents Act 1988.

- Responsibility is not accepted for errors made by others in scaling from this drawing. All construction information should be taken from figured dimensions only
- Report errors & omissions to d3-associates
- Check all dimensions on site
- To be read in conjunction with Health and Safety plan and all relevant risk assessments

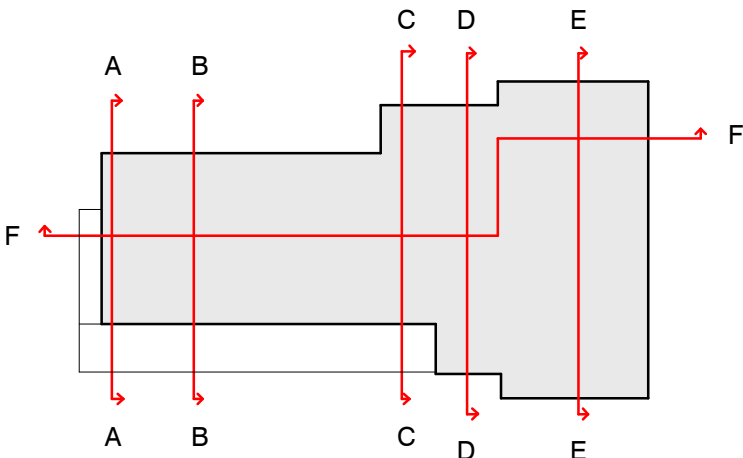 

| Rev | Description  | Issued | Checked | Date     |
|-----|--|--------|---------|----------|
| P02 | Work in progress                                       | TY     | MD      | 10/11/21 |
| P03 | Draft Tender Issue following structural / civils input | TY     | MD      | 17/12/21 |
| P04 | Tender Issue   | TY     | MD      | 17/01/22 |

Purpose of issue

Issued for tender

Project Information

Chinley, Buxworth& Brownside Parish Council

Chinley Community Centre

Drawing Information

## GA Sections Sheet 2 of 3



| Project ID  | Originator | Zone         | Level  | Type     | Role          | Drawing No. |
|-------------|------------|--------------|--------|----------|---------------|-------------|
| CHIN        | D3A        | 00           | ZZ     | DR       | A             | 3802        |
| Project No. | Drawn      | Scale @ A2   | Status | Revision |               |             |
| 1607        | EW         | As indicated |        |          | <b>D2 P04</b> |             |

d3associates  
ENERGY & ARCHITECTURE

info@d3-associates.co.uk  
www.d3-associates.co.uk




- Responsibility is not accepted for errors made by others in scaling  
from this drawing. All construction information should be taken  
from figured dimensions only
- Report errors & omissions to d3-associates
- Check all dimensions on site
- To be read in conjunction with Health and Safety plan and all  
relevant risk assessments

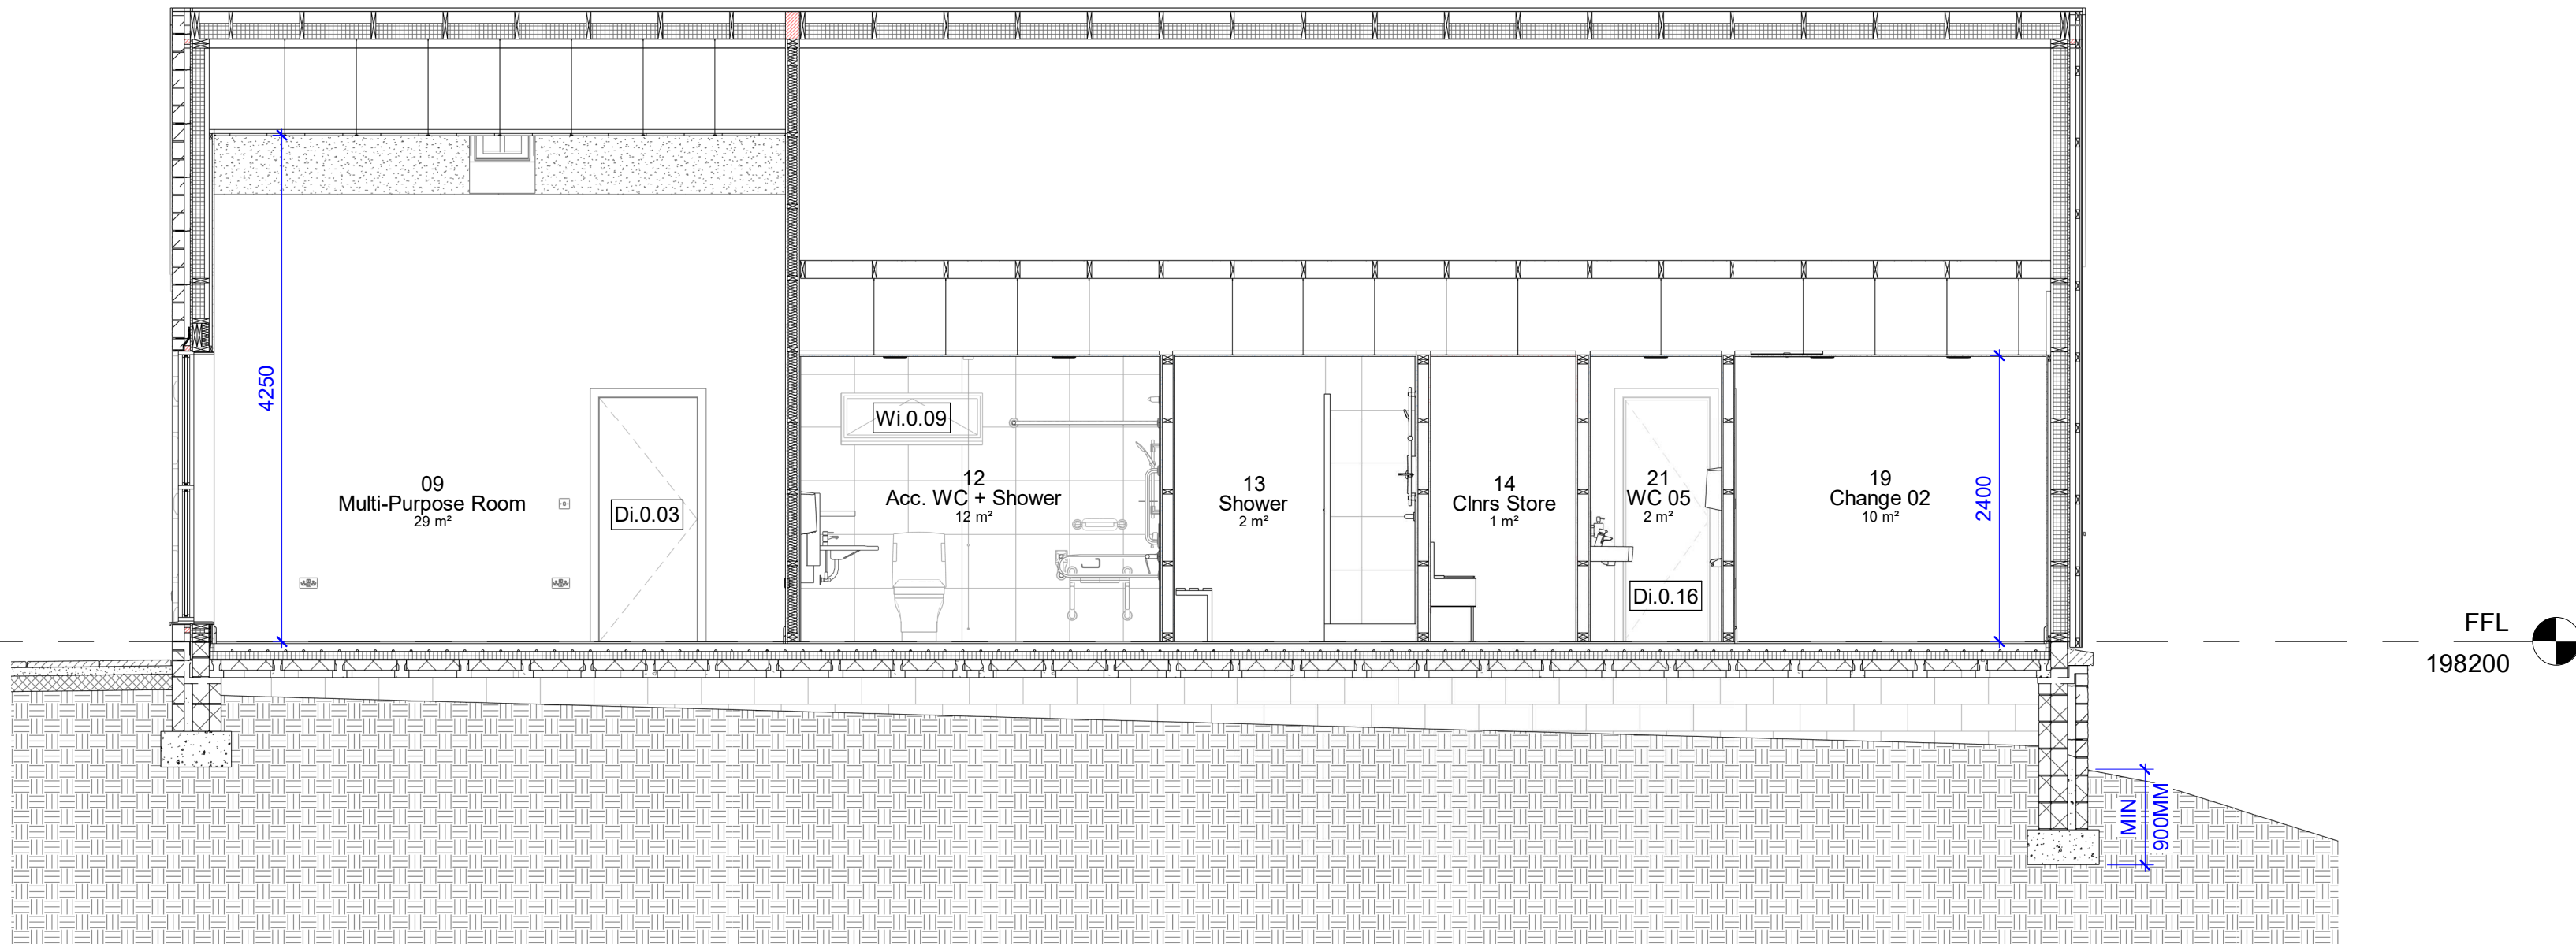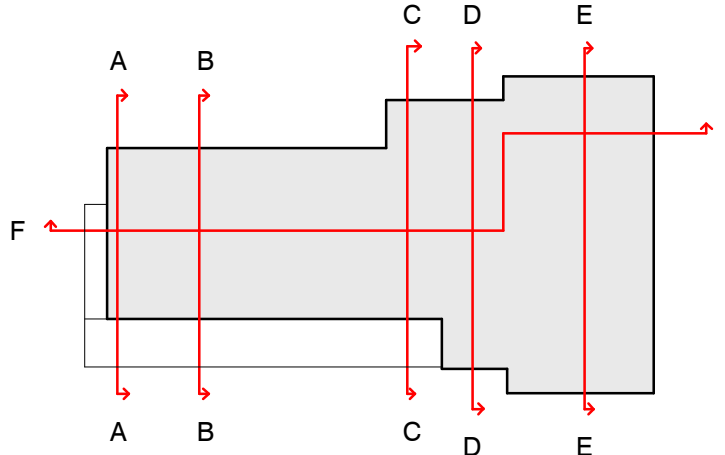

Section E-E

1 : 50

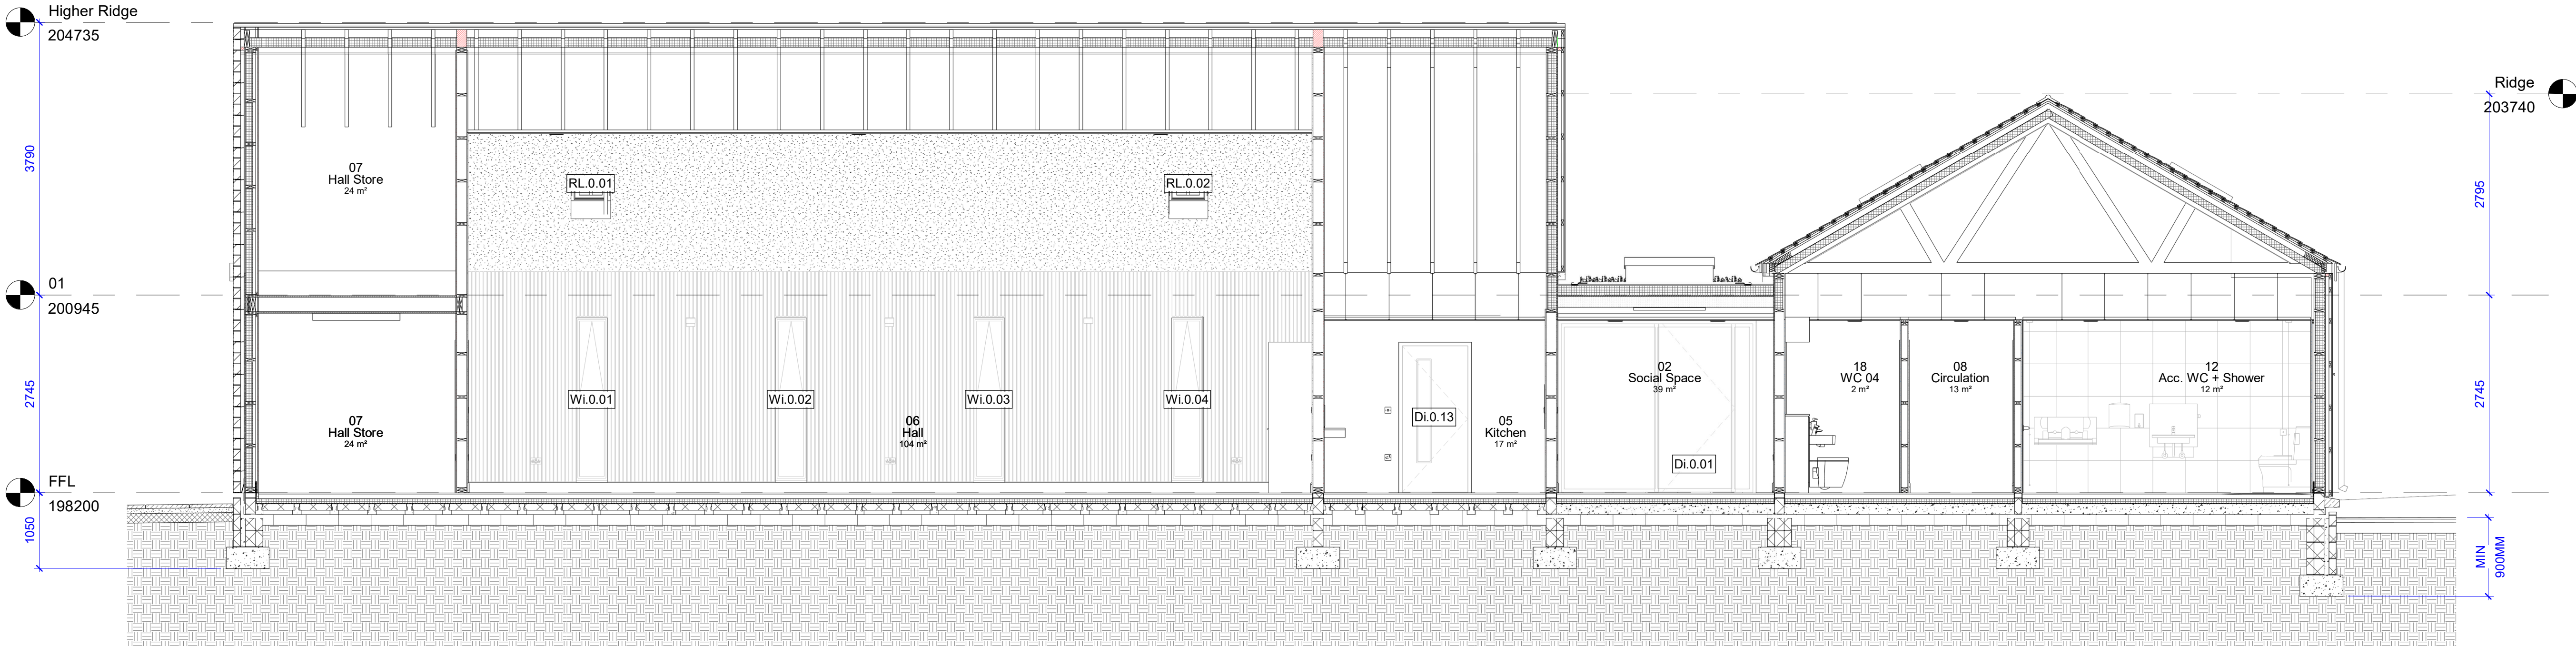

Section F-F

1 : 50

Any stepped foundations to suit  
site levels TBC by structural engineer.  
Refer to BDN drawing:  
S3096-01A

Void cross ventilation required from  
east to west, as indicated

| Rev | Description  | Issued | Checked | Date     |
|-----|--|--------|---------|----------|
| P02 | Work in progress                                       | TY     | MD      | 10/11/21 |
| P03 | Draft Tender Issue following structural / civils input | TY     | MD      | 17/12/21 |
| P04 | Tender Issue   | TY     | MD      | 17/01/22 |

Purpose of issue  
Issued for tender

Project Information  
Chinley, Buxworth & Brownside Parish Council  
Chinley Community Centre

Drawing Information

## GA Sections Sheet 3 of 3

| Project ID  | Originator | Zone         | Level  | Type     | Role          | Drawing No. |
|-------------|------------|--------------|--------|----------|---------------|-------------|
| CHIN        | D3A        | 00           | ZZ     | DR       | A             | 3803        |
| Project No. | Drawn      | Scale @ A1   | Status | Revision |               |             |
| 1607        | EW         | As indicated |        |          | <b>D2 P04</b> |             |