




4No. Required

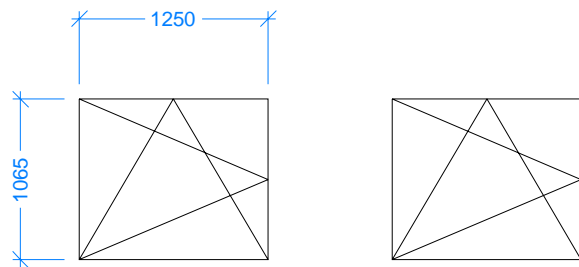


2No. Required

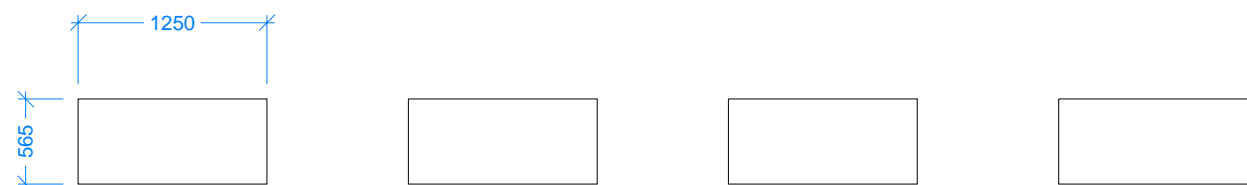


4No. Required

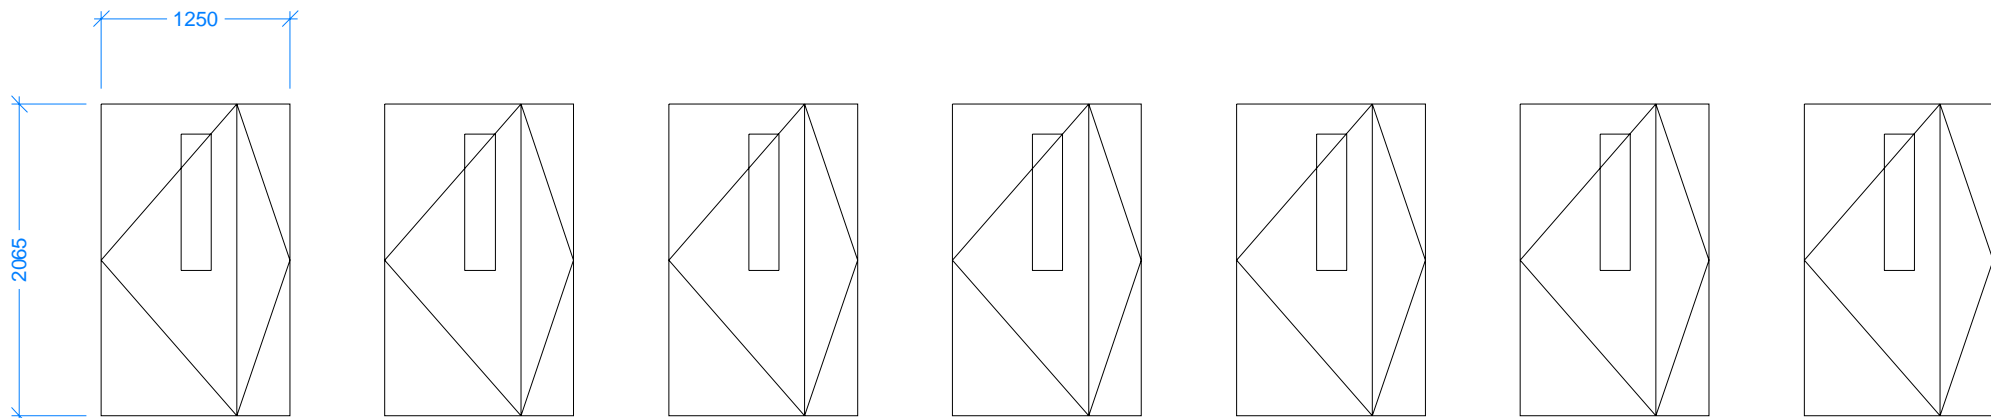


7No. Required

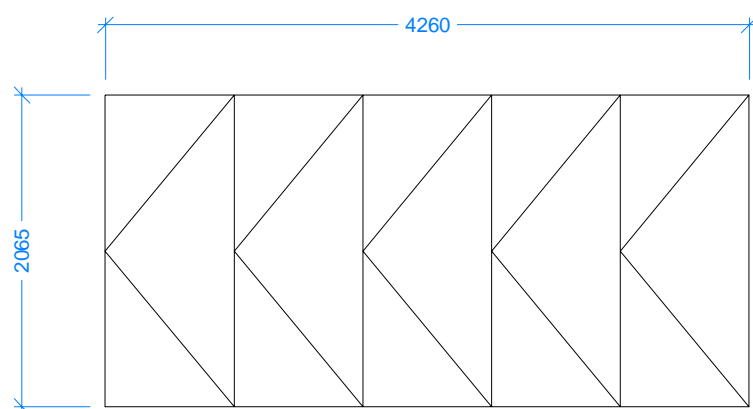


1No. Required

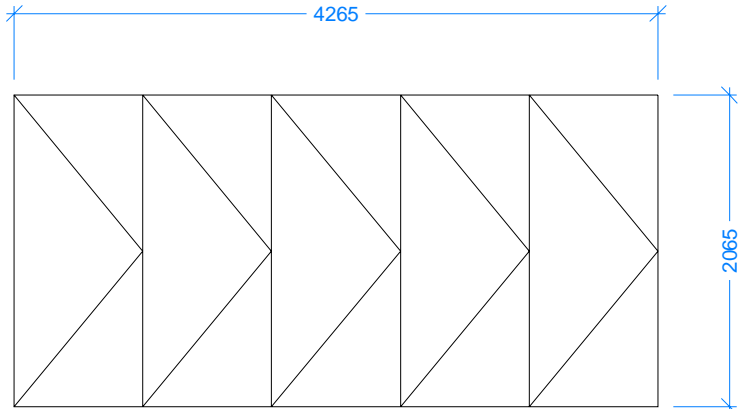

1No. Required

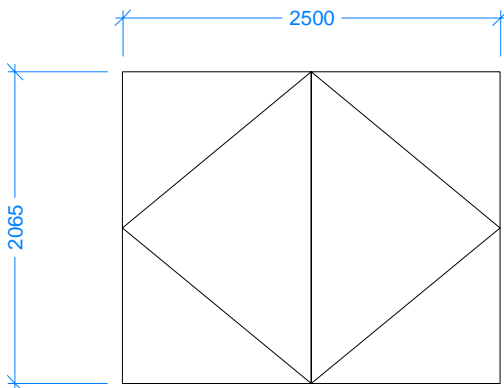


1No. Required

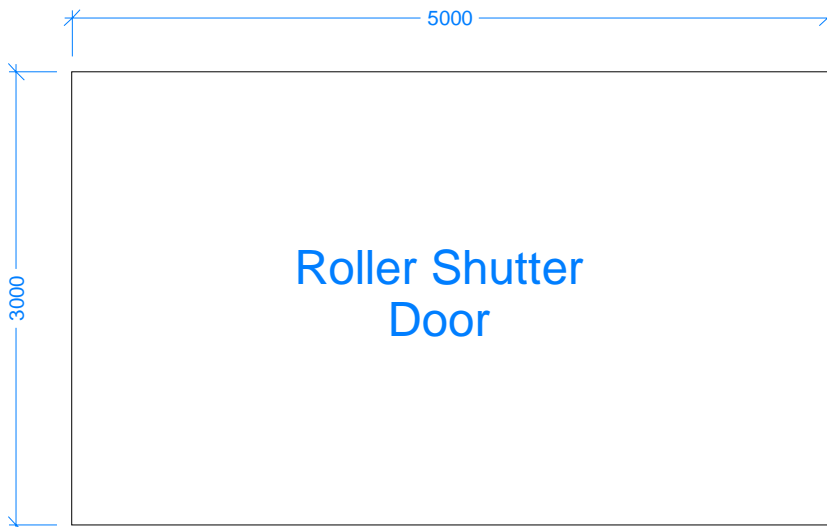

Roller Shutter Door


1No. Required

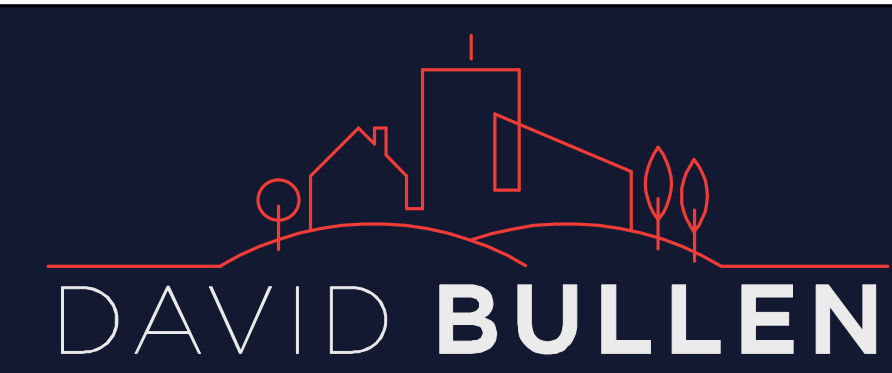

David Bullen Limited  
Chartered Building Surveyors  
15b Ramirez Road,  
Rackehath,  
Norwich,  
NR13 6GD  
Tel: (01493) 842 168  
e.mail: info@dbsurveyors.co.uk



<b>CLIENT:</b> Great & Little Plumstead Parish Council	<b>DRG. No:</b> 441-B-116	<b>REVISIONS:</b>
	<b>DRG. SCALE:</b> 1:50	
	<b>DATE:</b> MAY 2024	
	<b>PAGE SIZE:</b> ISO A1	
<b>DRAWING TITLE:</b> External Window & Door Schedule		

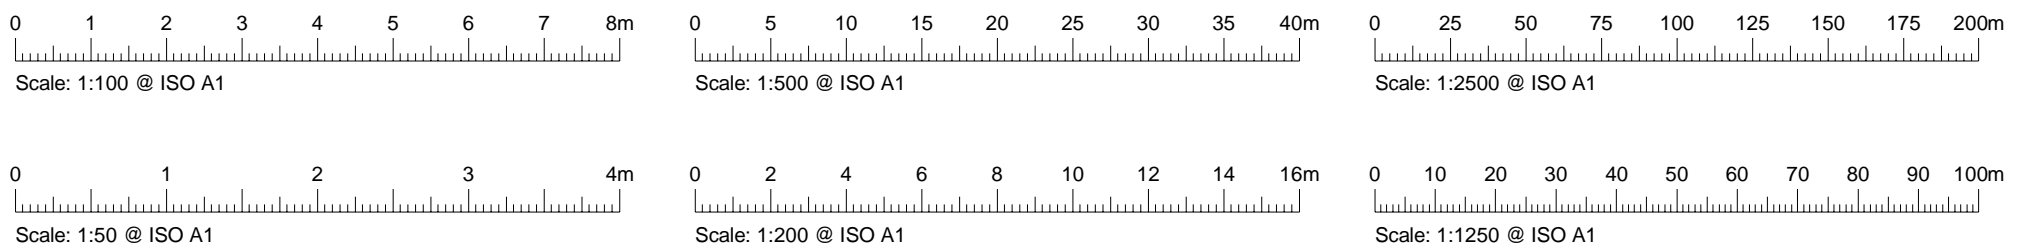

These scales are provided for guidance only and should not be relied upon for taking accurate measurements off the drawing. Should you wish to check any dimensions, please call us and we will be able to confirm exact measurement data as required.