



REPRODUCING THESE DRAWINGS BY PRINTING OR COPYING MAY LEAD TO ERRORS. PLEASE REFER TO SCALE BAR. DO NOT SCALE OFF THESE DRAWINGS FOR CONSTRUCTION PURPOSES. IF ANY DISCREPANCIES ARE FOUND, PLEASE CONTACT WESTERN DESIGN ARCHITECTS IMMEDIATELY.

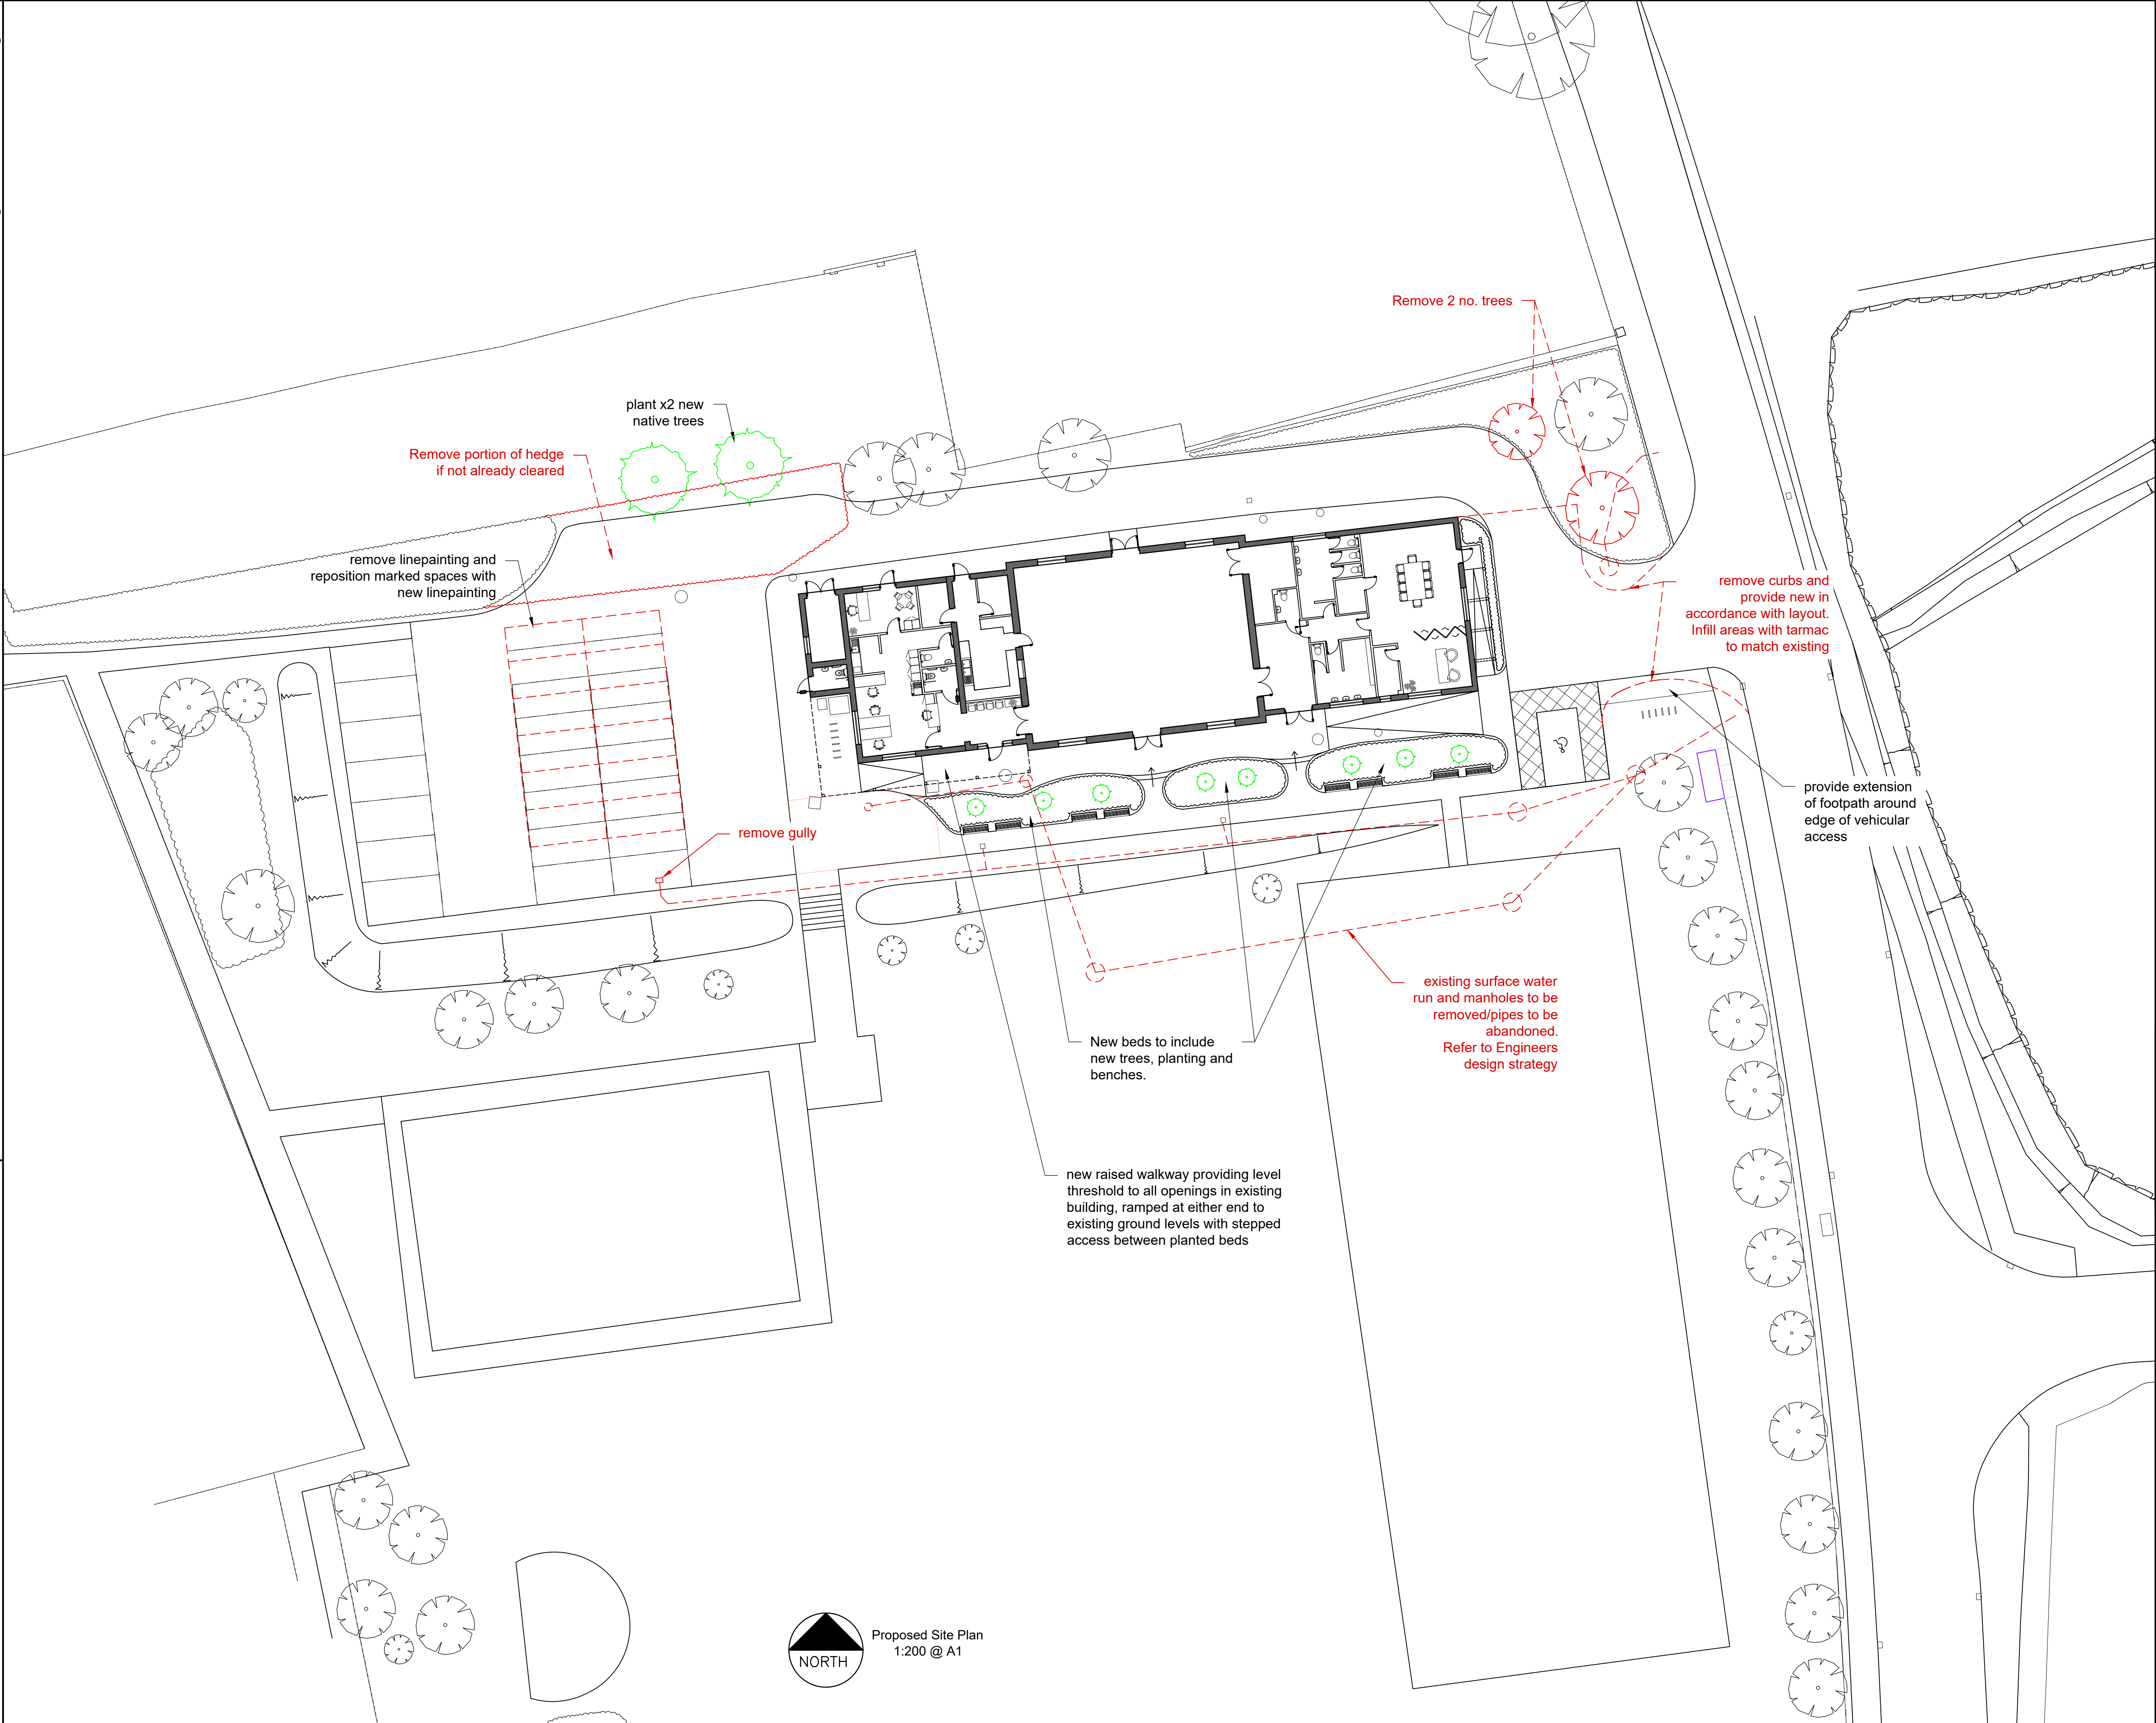


 Proposed Site Plan
1:200 @ A1

DESIGNERS RISK ASSESSMENT-
HEALTH AND SAFETY
THE CONSTRUCTION (DESIGN AND MANAGEMENT) REGULATIONS 2015
For significant hazards specific to the project please refer to Drawing CDM01 where appropriate

NOTES:-

REV.	REVISION DETAILS	BY	CKD	DATE



westerndesignarchitects.com

Western Design Architects
12 The Granary, Hinton Business Park, Tarrant Hinton, Dorset, DT11 6JF
T:01258 830675 E:info@westerndesign.co.uk

CLIENT	
Chickerell Town Council	
PROJECT	
Willowbed Hall, Chickerell	
DRAWING TITLE	
Proposed Site Plan	
DRAWN BY	CHECKED BY
RS	MW
DATE	23.09.25
SCALE	1:200@A1
JOB NO.	2425051
DRAWING NO.	108
REVISION	-
BUILDING REGULATIONS	
THIS DRAWING IS COPYRIGHT © Western Design Ltd 2025	