


Notes - See tender document for full details

All new toilet doors to be fitted with Dementia friendly signs
Replace existing external sofit with new plastic sofit


NOTES:

THIS DRAWING IS COPYRIGHT.
NO PART OF THIS DRAWING MAY BE
REPRODUCED EITHER IN PART OR IN WHOLE,
BY ANY MEANS, WITHOUT THE WRITTEN
PERMISSION OF NOVANTA DESIGNS LIMITED.
THE INFORMATION CONTAINED ON THIS DRAWING
IS CONFIDENTIAL AND MUST NOT BE DISCLOSED
TO ANY THIRD PARTY WITHOUT THE WRITTEN
PERMISSION OF NOVANTA DESIGNS LIMITED.


EXISTING

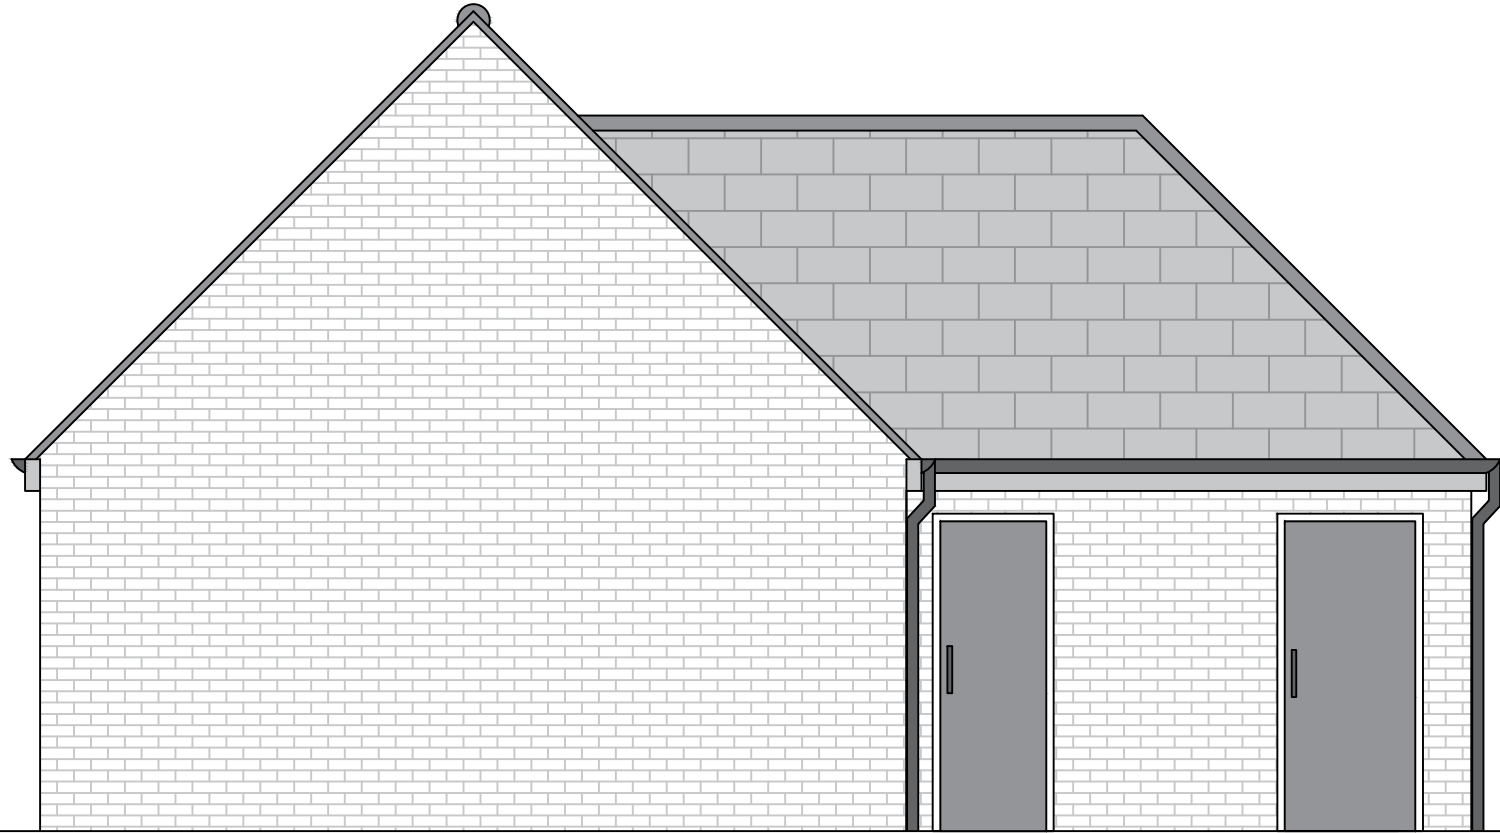


Existing North Elevation

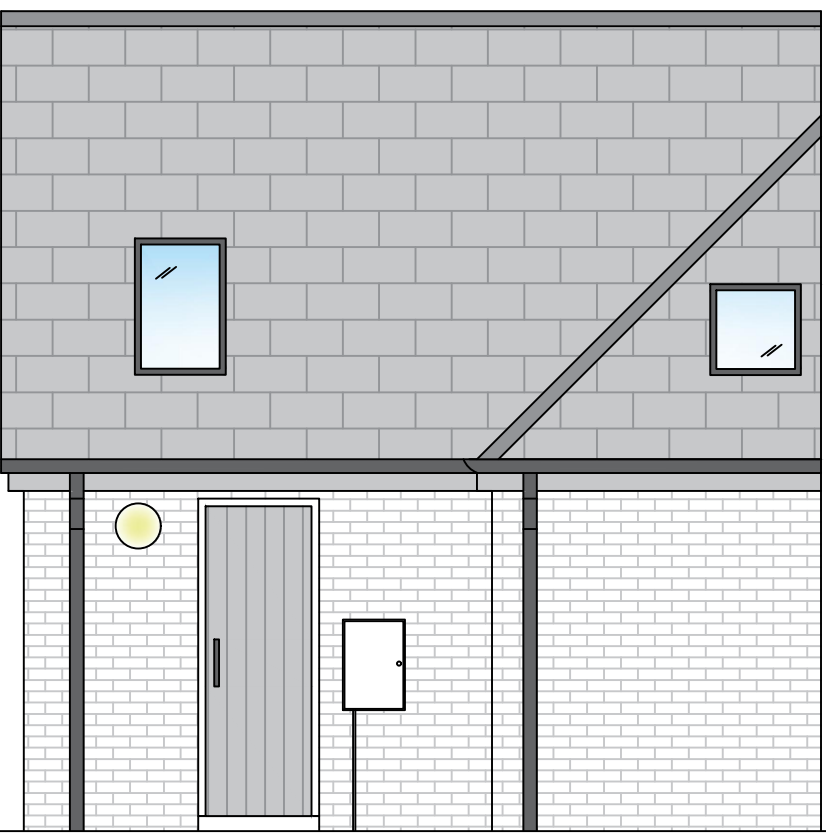

Existing West Elevation

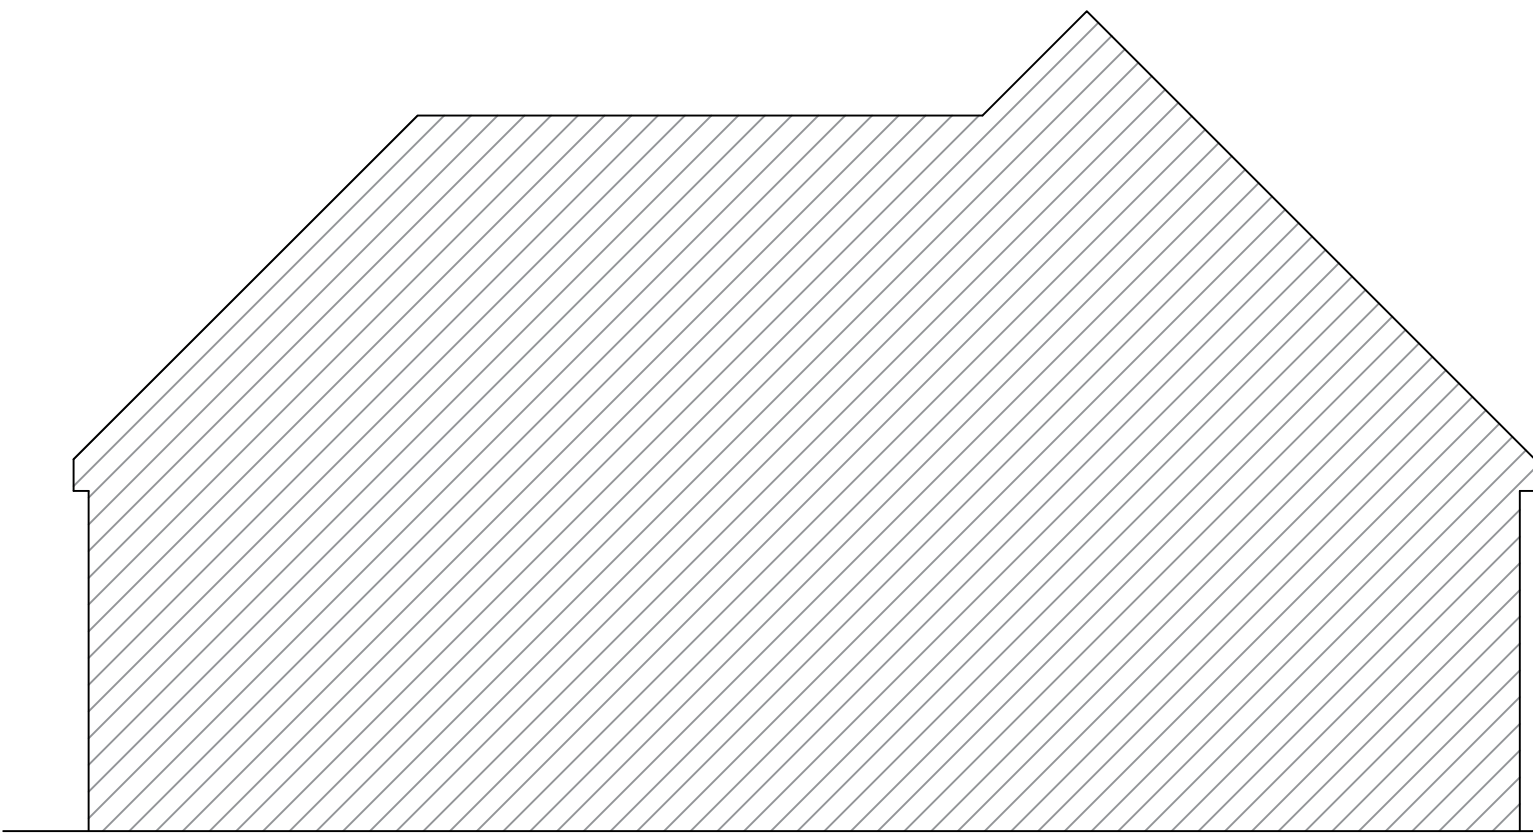


Existing South Elevation

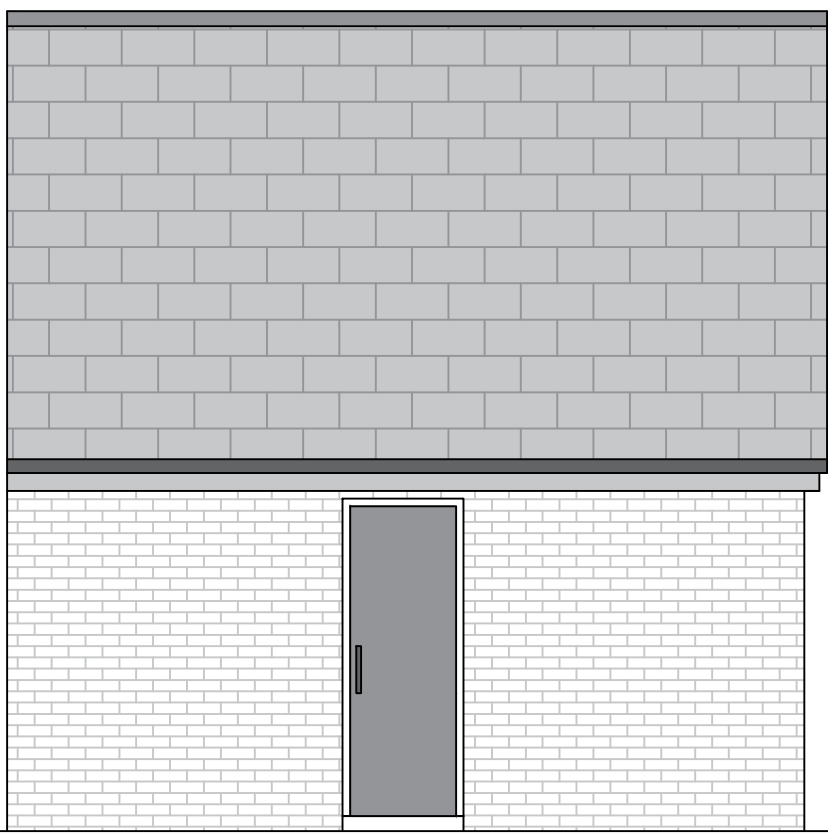


Existing East Elevation


PROPOSED

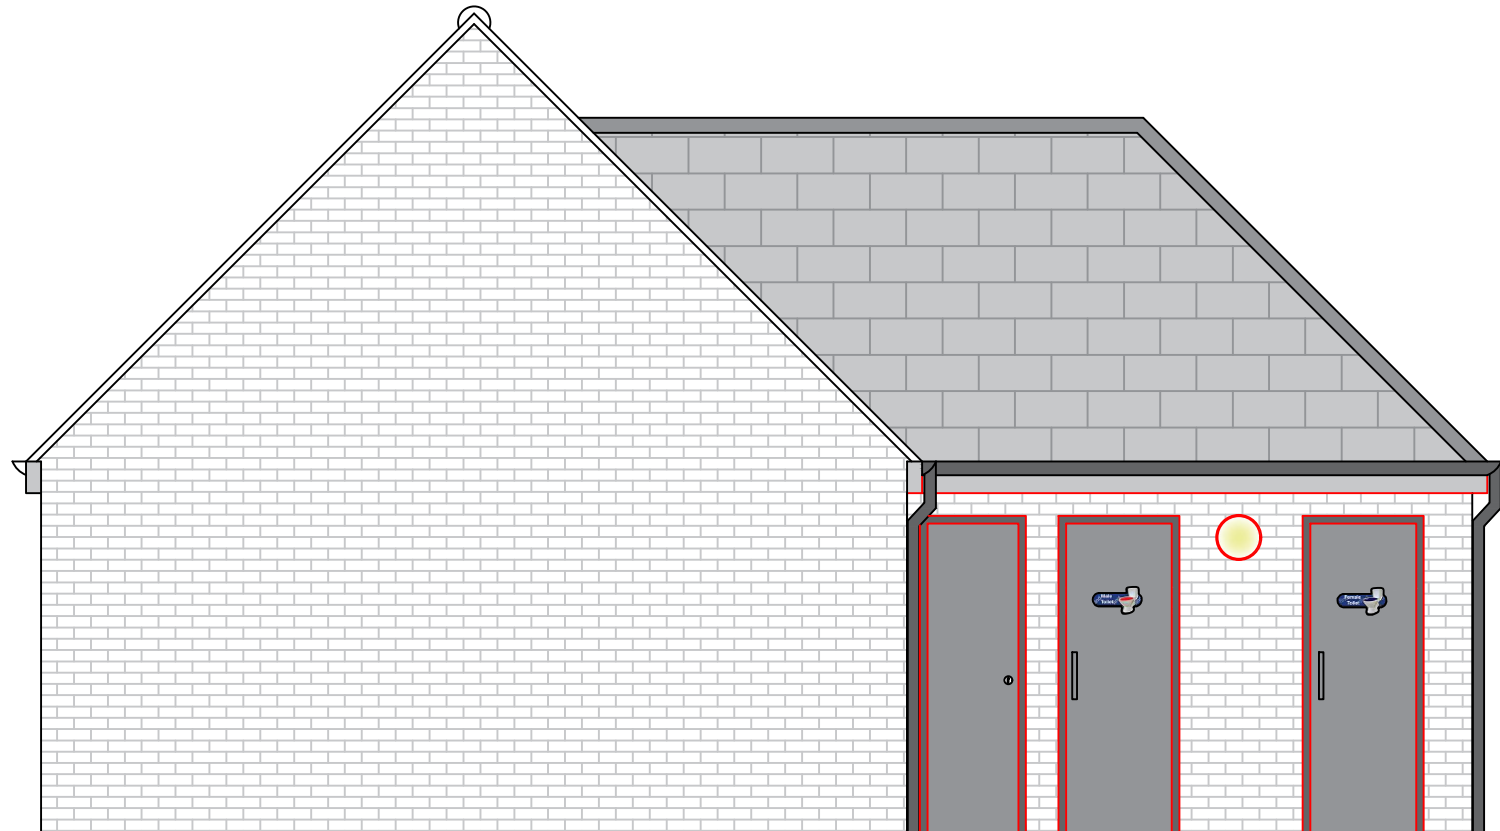


Proposed North Elevation

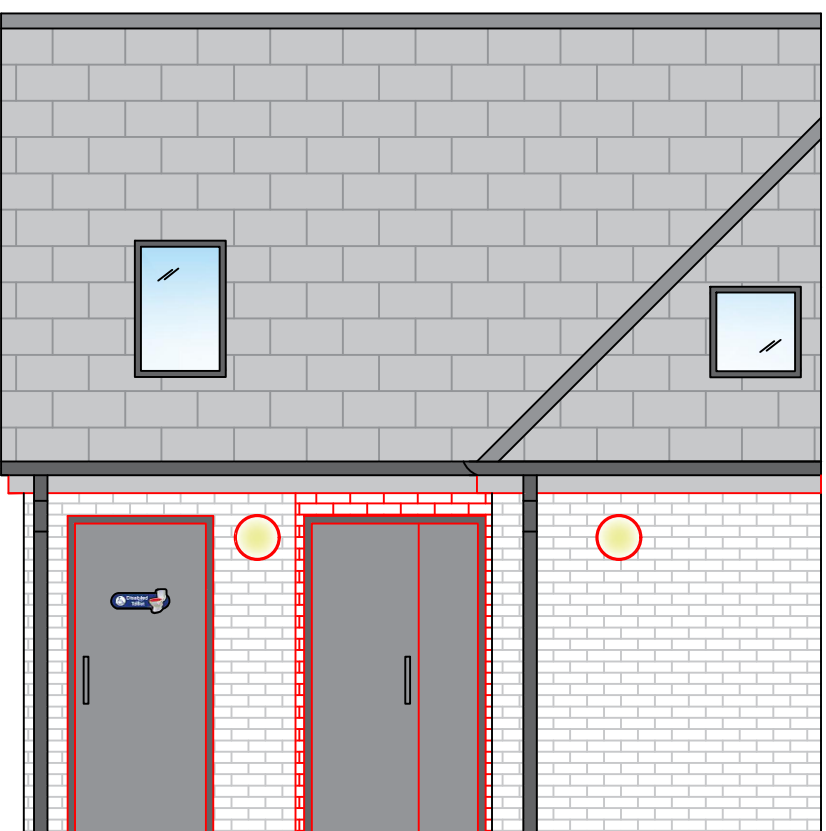

Proposed West Elevation

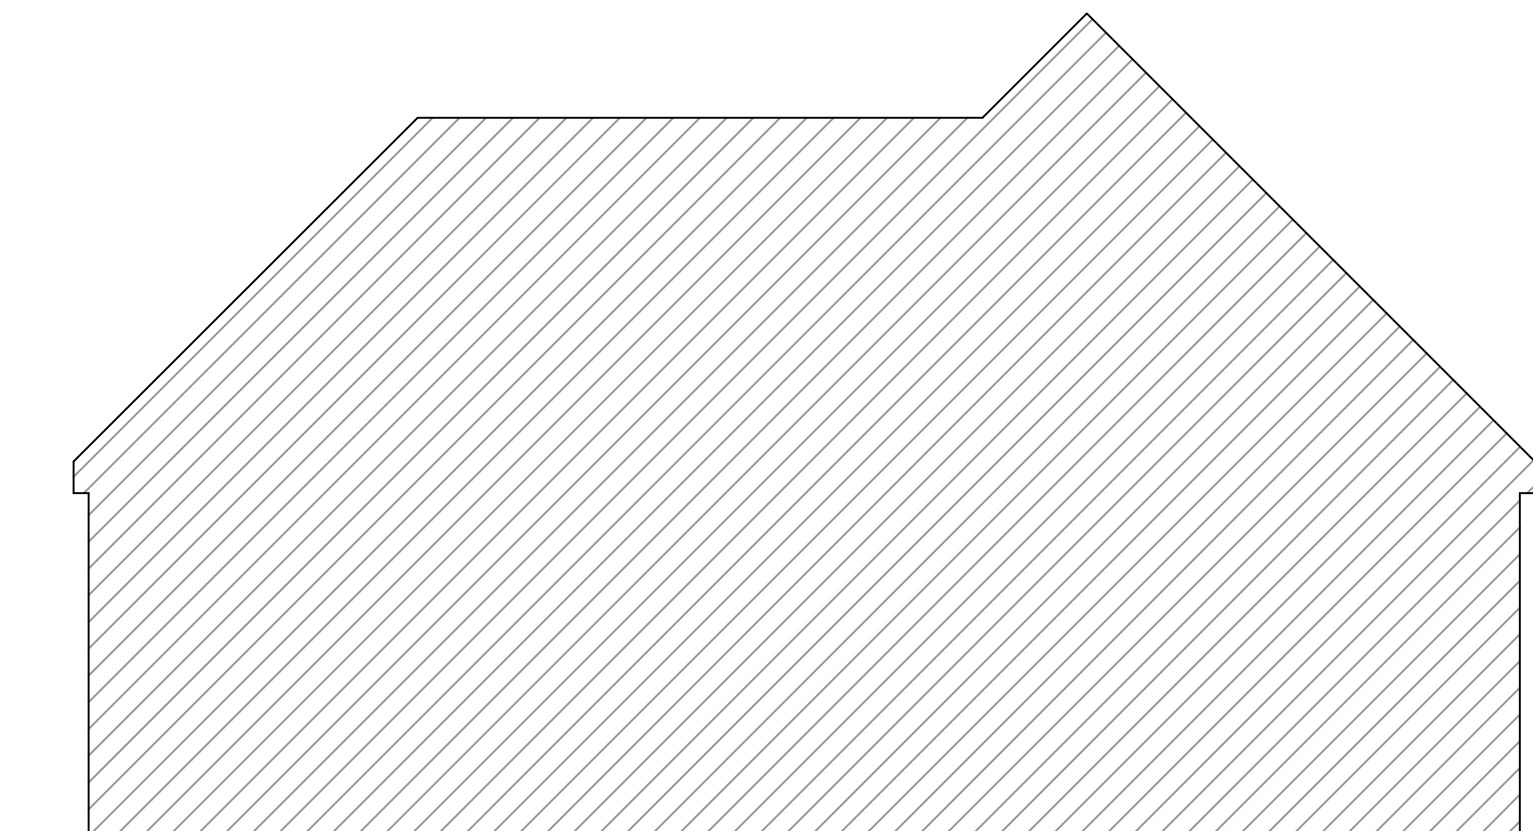

Proposed South Elevation

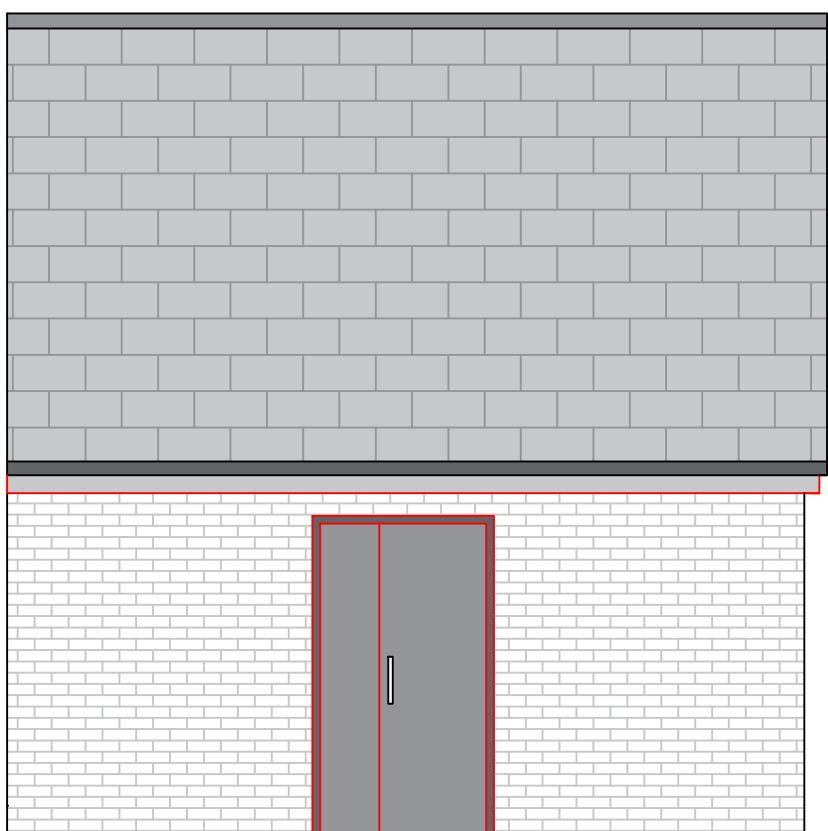

Proposed East Elevation

LETTER	DATE	REVISION
--------	------	----------

© COPYRIGHT

DATE: 20-01-25	DRAWN BY: JS
----------------	--------------

SCALE: 1:50

CLIENT:
BEACONSFIELD TOWN COUNCIL

CONTRACT NAME:
Public Demantia Toilets
Beaconsfield

DRAWING TITLE:
Existing and Proposed Elevations

DRAWING No: A1	REV: -
-------------------	-----------

novantadesigns
interior design for your business

14 Plackett Way, Cippenham,
Slough, Berkshire. SL1 5JT
Tel : 01628 664294
info@novantadesigns.co.uk
www.novantadesigns.co.uk