


location plan 1:2500

- legend**
- extent of demise
 - Proposed additional temporary accommodation

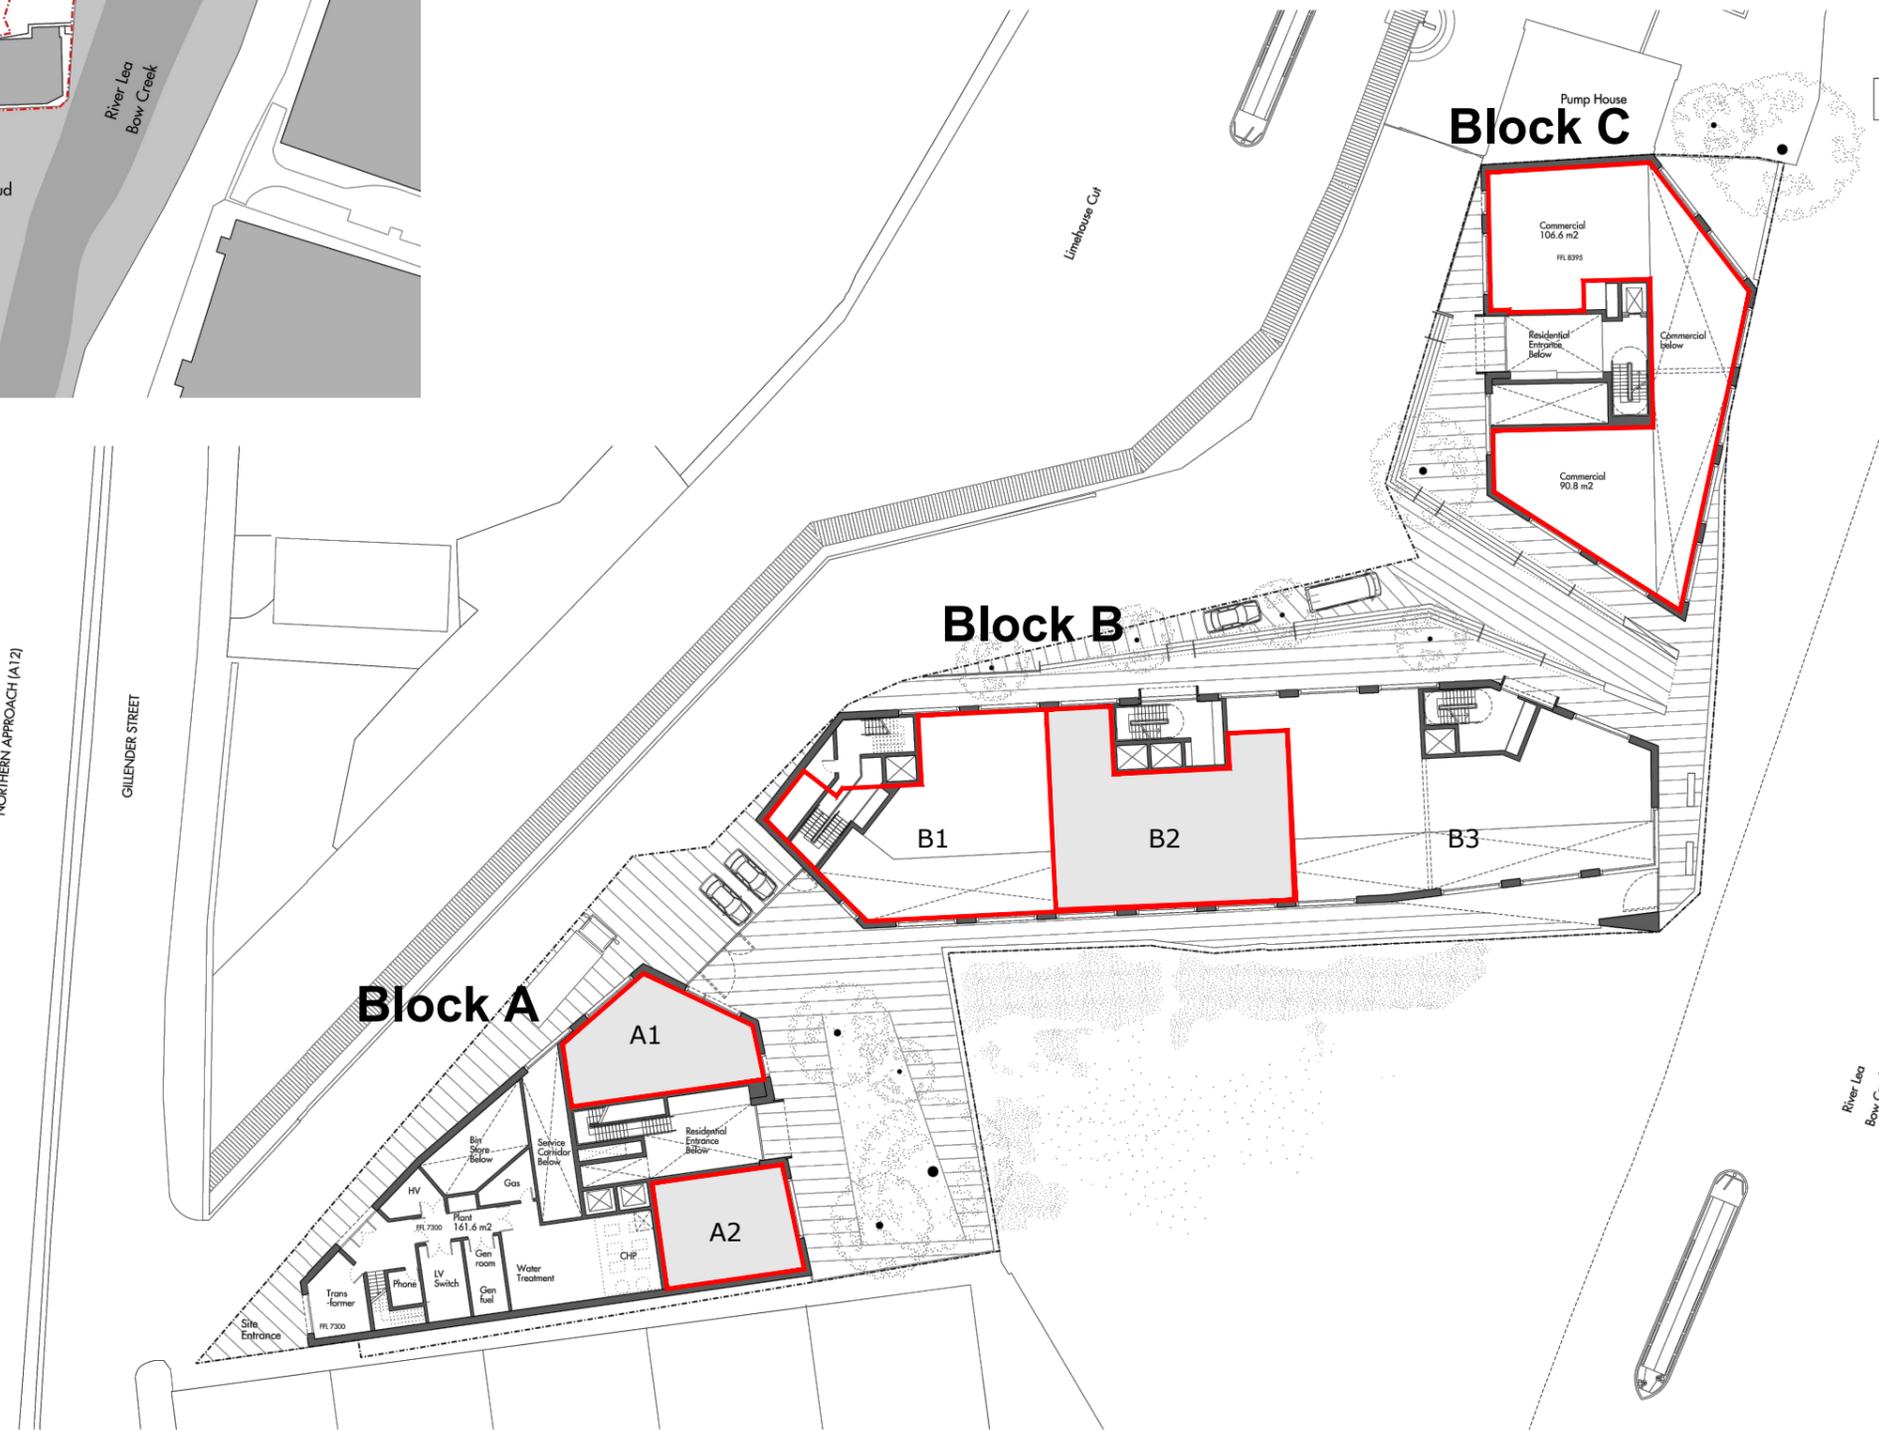


site plan 1:500

NOTES

1. cad info : file: 715/current/12 series/ Block A options layout name: A exist plot style: RSS standard
2. This drawing is not to be scaled. Use figured dimensions only. Detailed site survey to be carried out to establish tolerances. Figured dimensions are in mm. All dimensions shall be verified on site before proceeding with the work. The architect shall be notified of any discrepancies.
3. This drawing has been produced for sole use on this project and is not intended for use by any other person or for any other purpose. © Copyright RSS (U.K.)
- 4.

REVISIONS

rev	date	description
-	15.12.17	First issue for comment/ approval

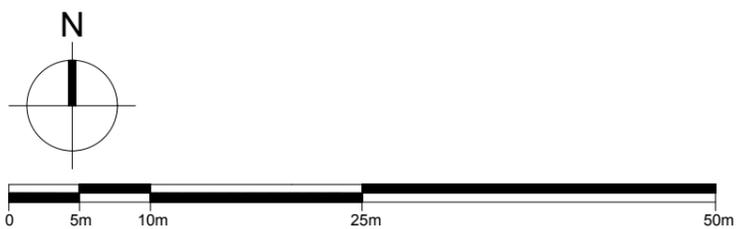

28 NAVIGATION ROAD LONDON E3 3TG
 T: 020 7739 8945
 rss@rssa.co.uk www.rivingtonstreetstudio.co.uk

rivingtonstreetstudio

job title East London Science School

drawing title Site Location Plan & Ground Floor Site Plan

drawn by SH
 date 12.17

job no 767
 scale 1:500 @ A3

drawing no P.05.01
 revision -