
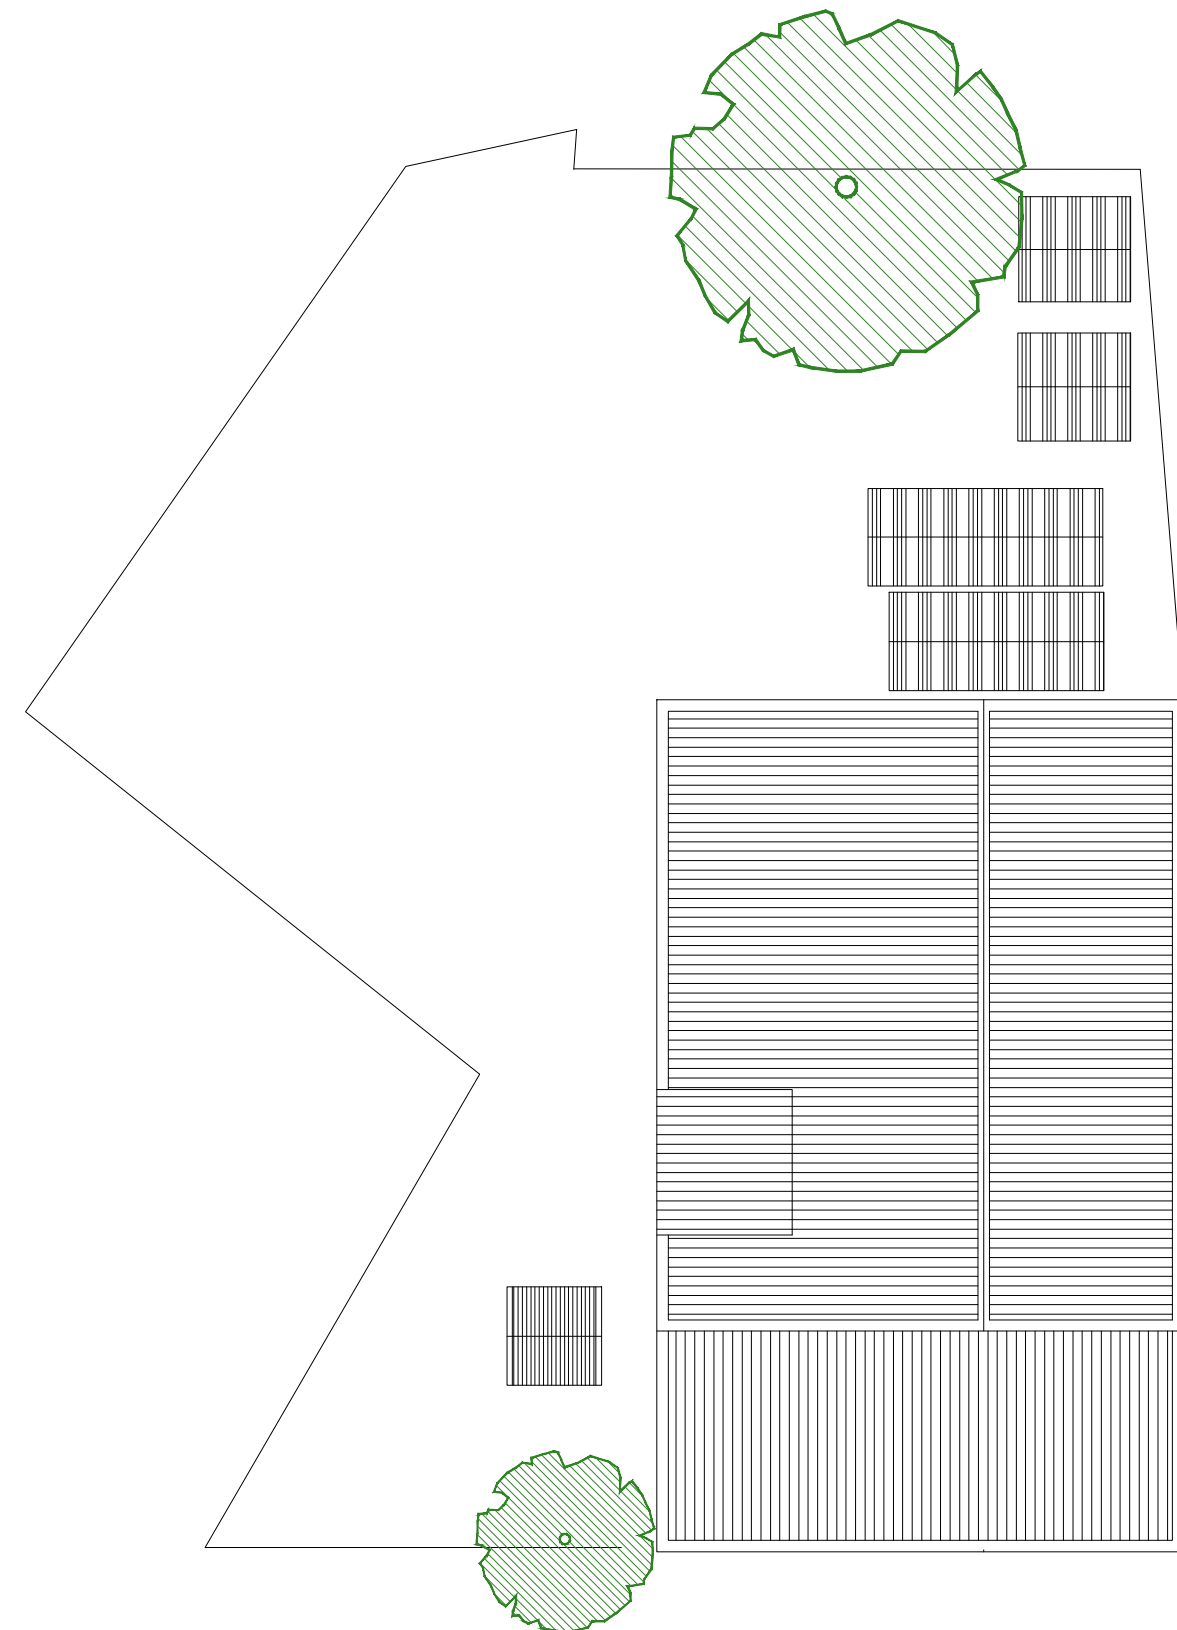


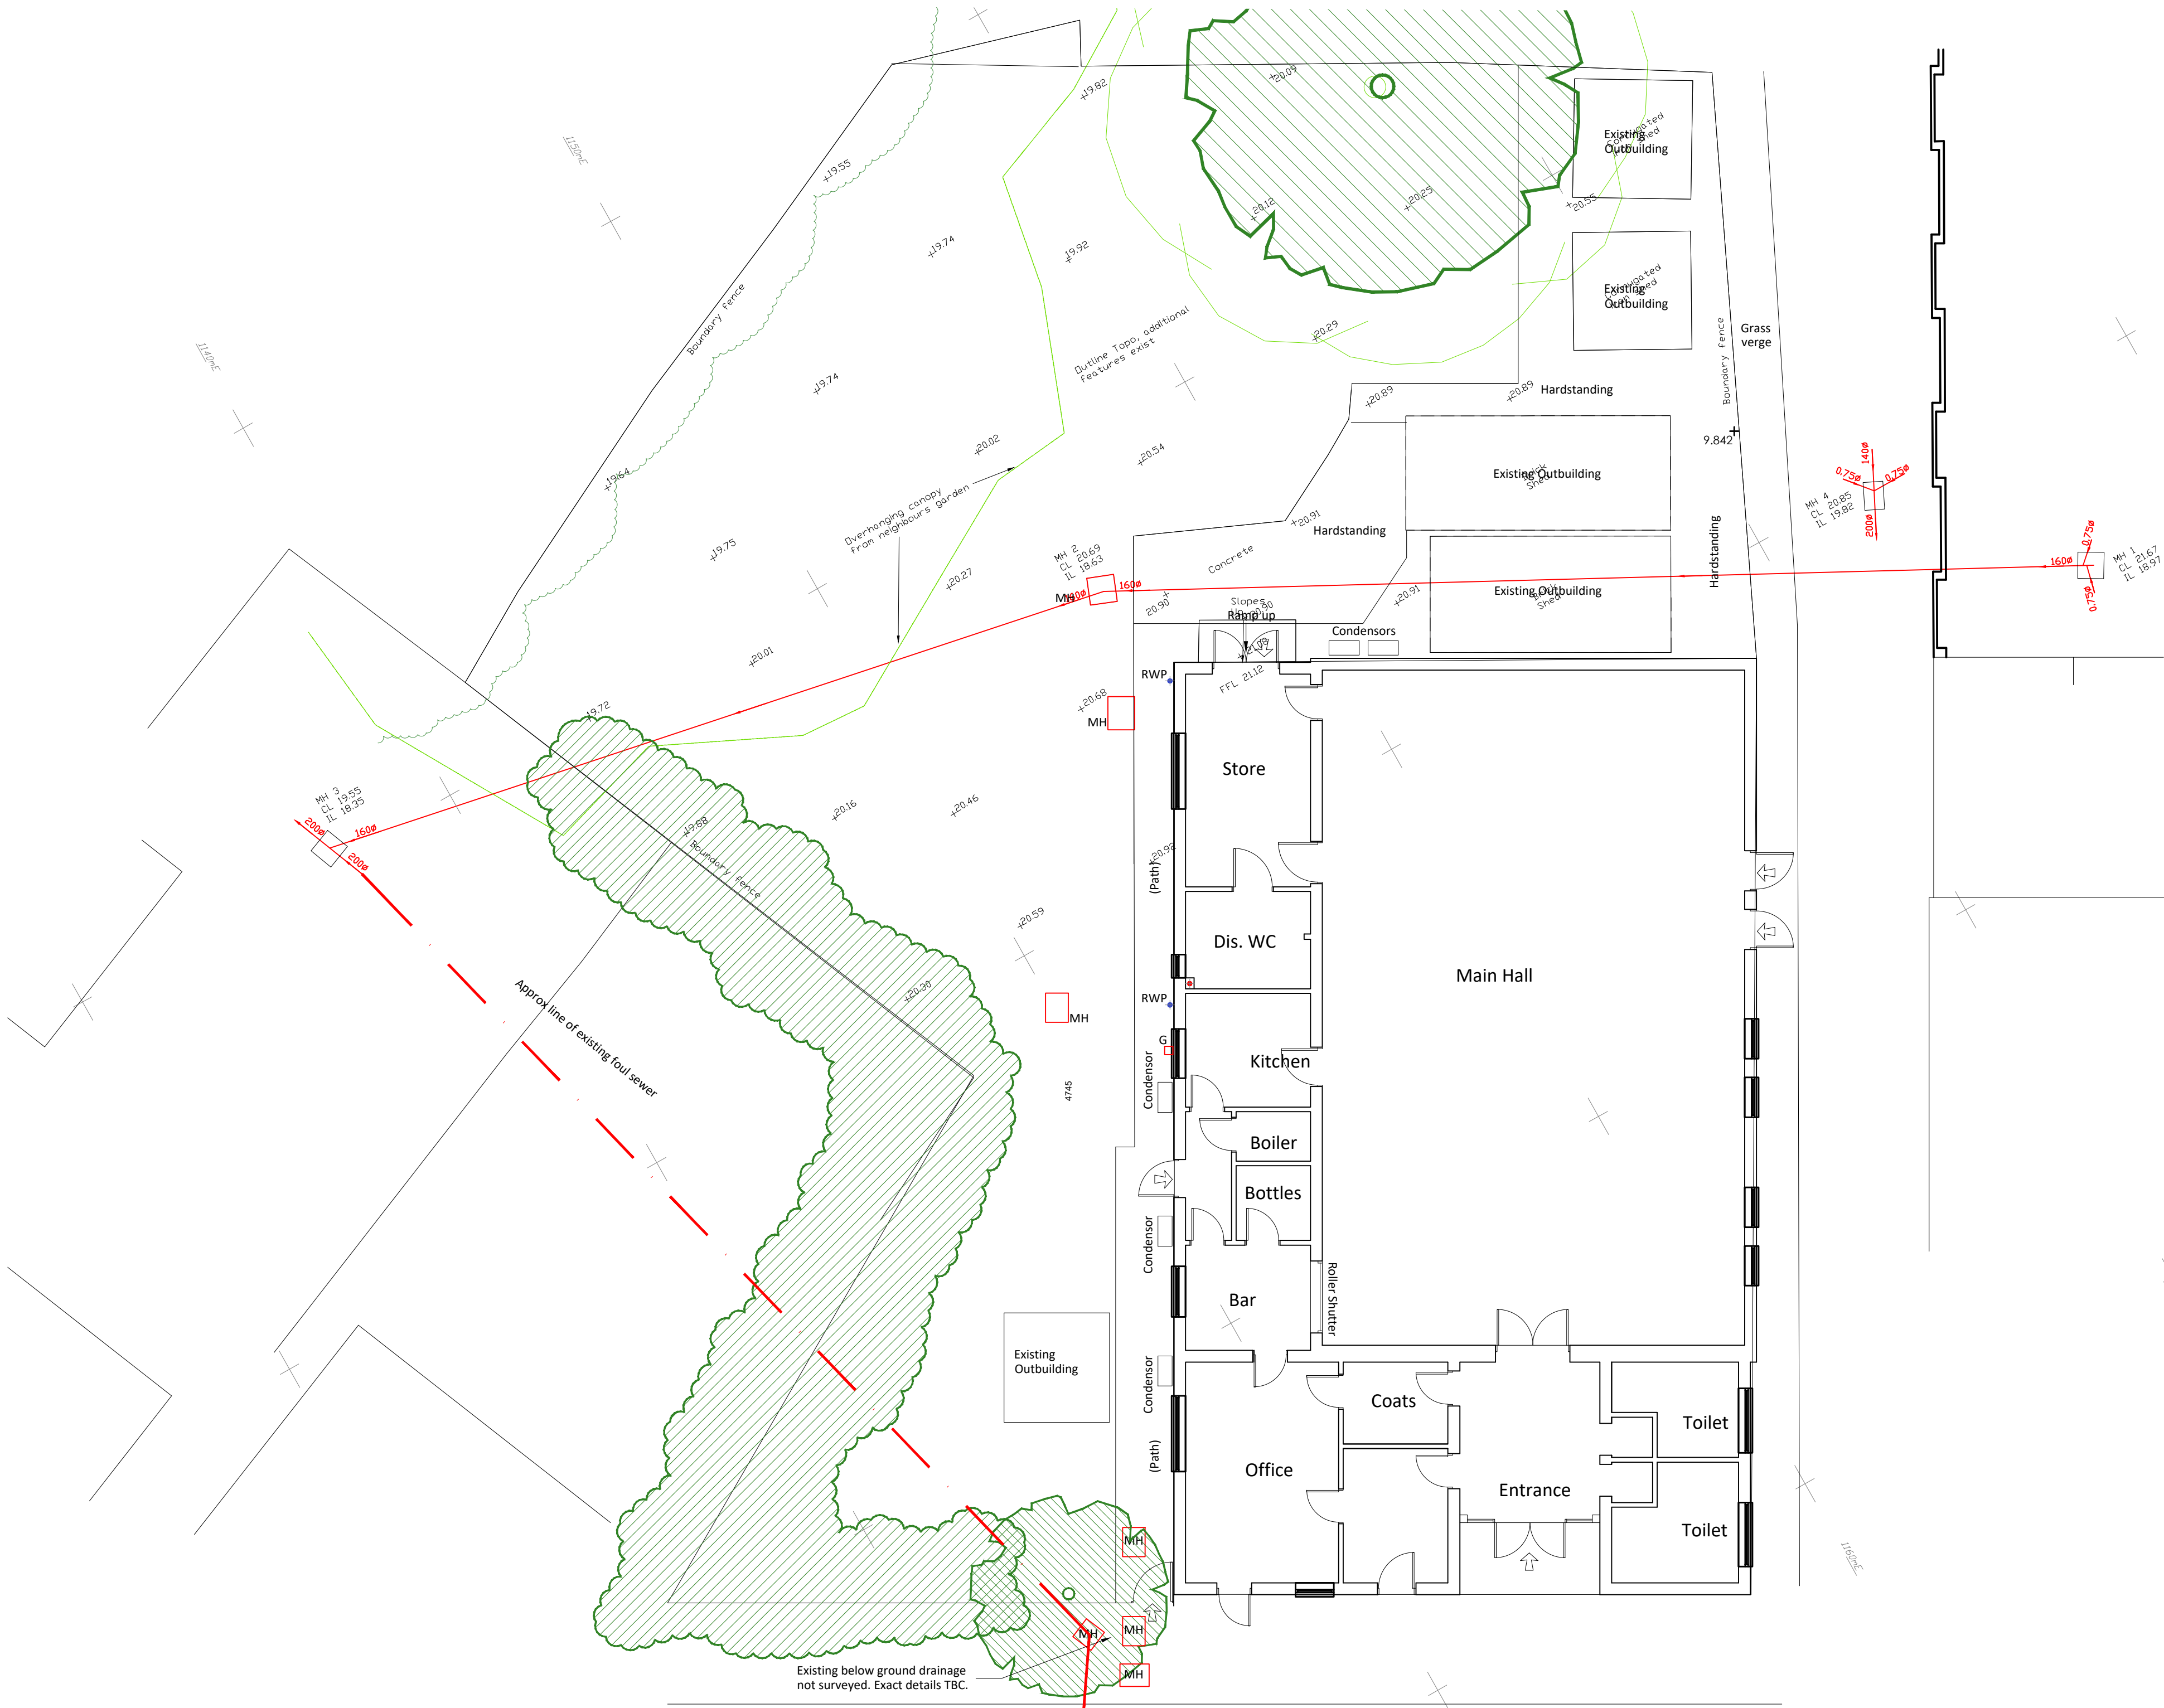

|      |                  |          |       |
|------|------------------|----------|-------|
| A    | Topo data added. | 22.05.18 |       |
| rev. | description      | date     | chkd. |

client :  
Leybourne Parish Council

project :  
Extension & Alterations at  
Leybourne Village Hall

drawing title :  
Floor Plans  
As Existing

**fulkers**™

property and construction consultants  
windmill house // 129-130 windmill street // gravesend // kent // da12 1bl  
info@fulkers.co.uk // www.fulkers.co.uk // 01474 369175

|          |         |               |
|----------|---------|---------------|
| drawn:AS | chkd:SP | date:Jan 2018 |
|----------|---------|---------------|

|                     |                   |
|---------------------|-------------------|
| status: Preliminary | scale: 1:100 @ A1 |
|---------------------|-------------------|

proj no : 17-1607

|             |           |
|-------------|-----------|
| drg no : 02 | rev no: A |
|-------------|-----------|

F O R A P P R O V A L