
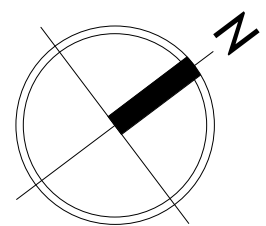


NOTES:
DO NOT SCALE FROM THIS DRAWING. ALL LEVELS, ANGLES AND DIMENSIONS TO BE CHECKED ON SITE PRIOR TO COMMENCEMENT OF WORKS.
THIS DRAWING IS TO BE READ IN CONJUNCTION WITH ALL RELEVANT STRUCTURAL ENGINEERS AND MECHANICAL AND ELECTRICAL ENGINEERS DRAWINGS, DETAILS AND SPECIFICATIONS.

Revisions:

PR05	Contract Status	08/04/20
PR04	Planning Amendments	26/02/20
PR03	For Information	25/09/19
PR02	RWP location indicated	20/08/19
PR01	Stage 4 - Issue for Information	15/08/19

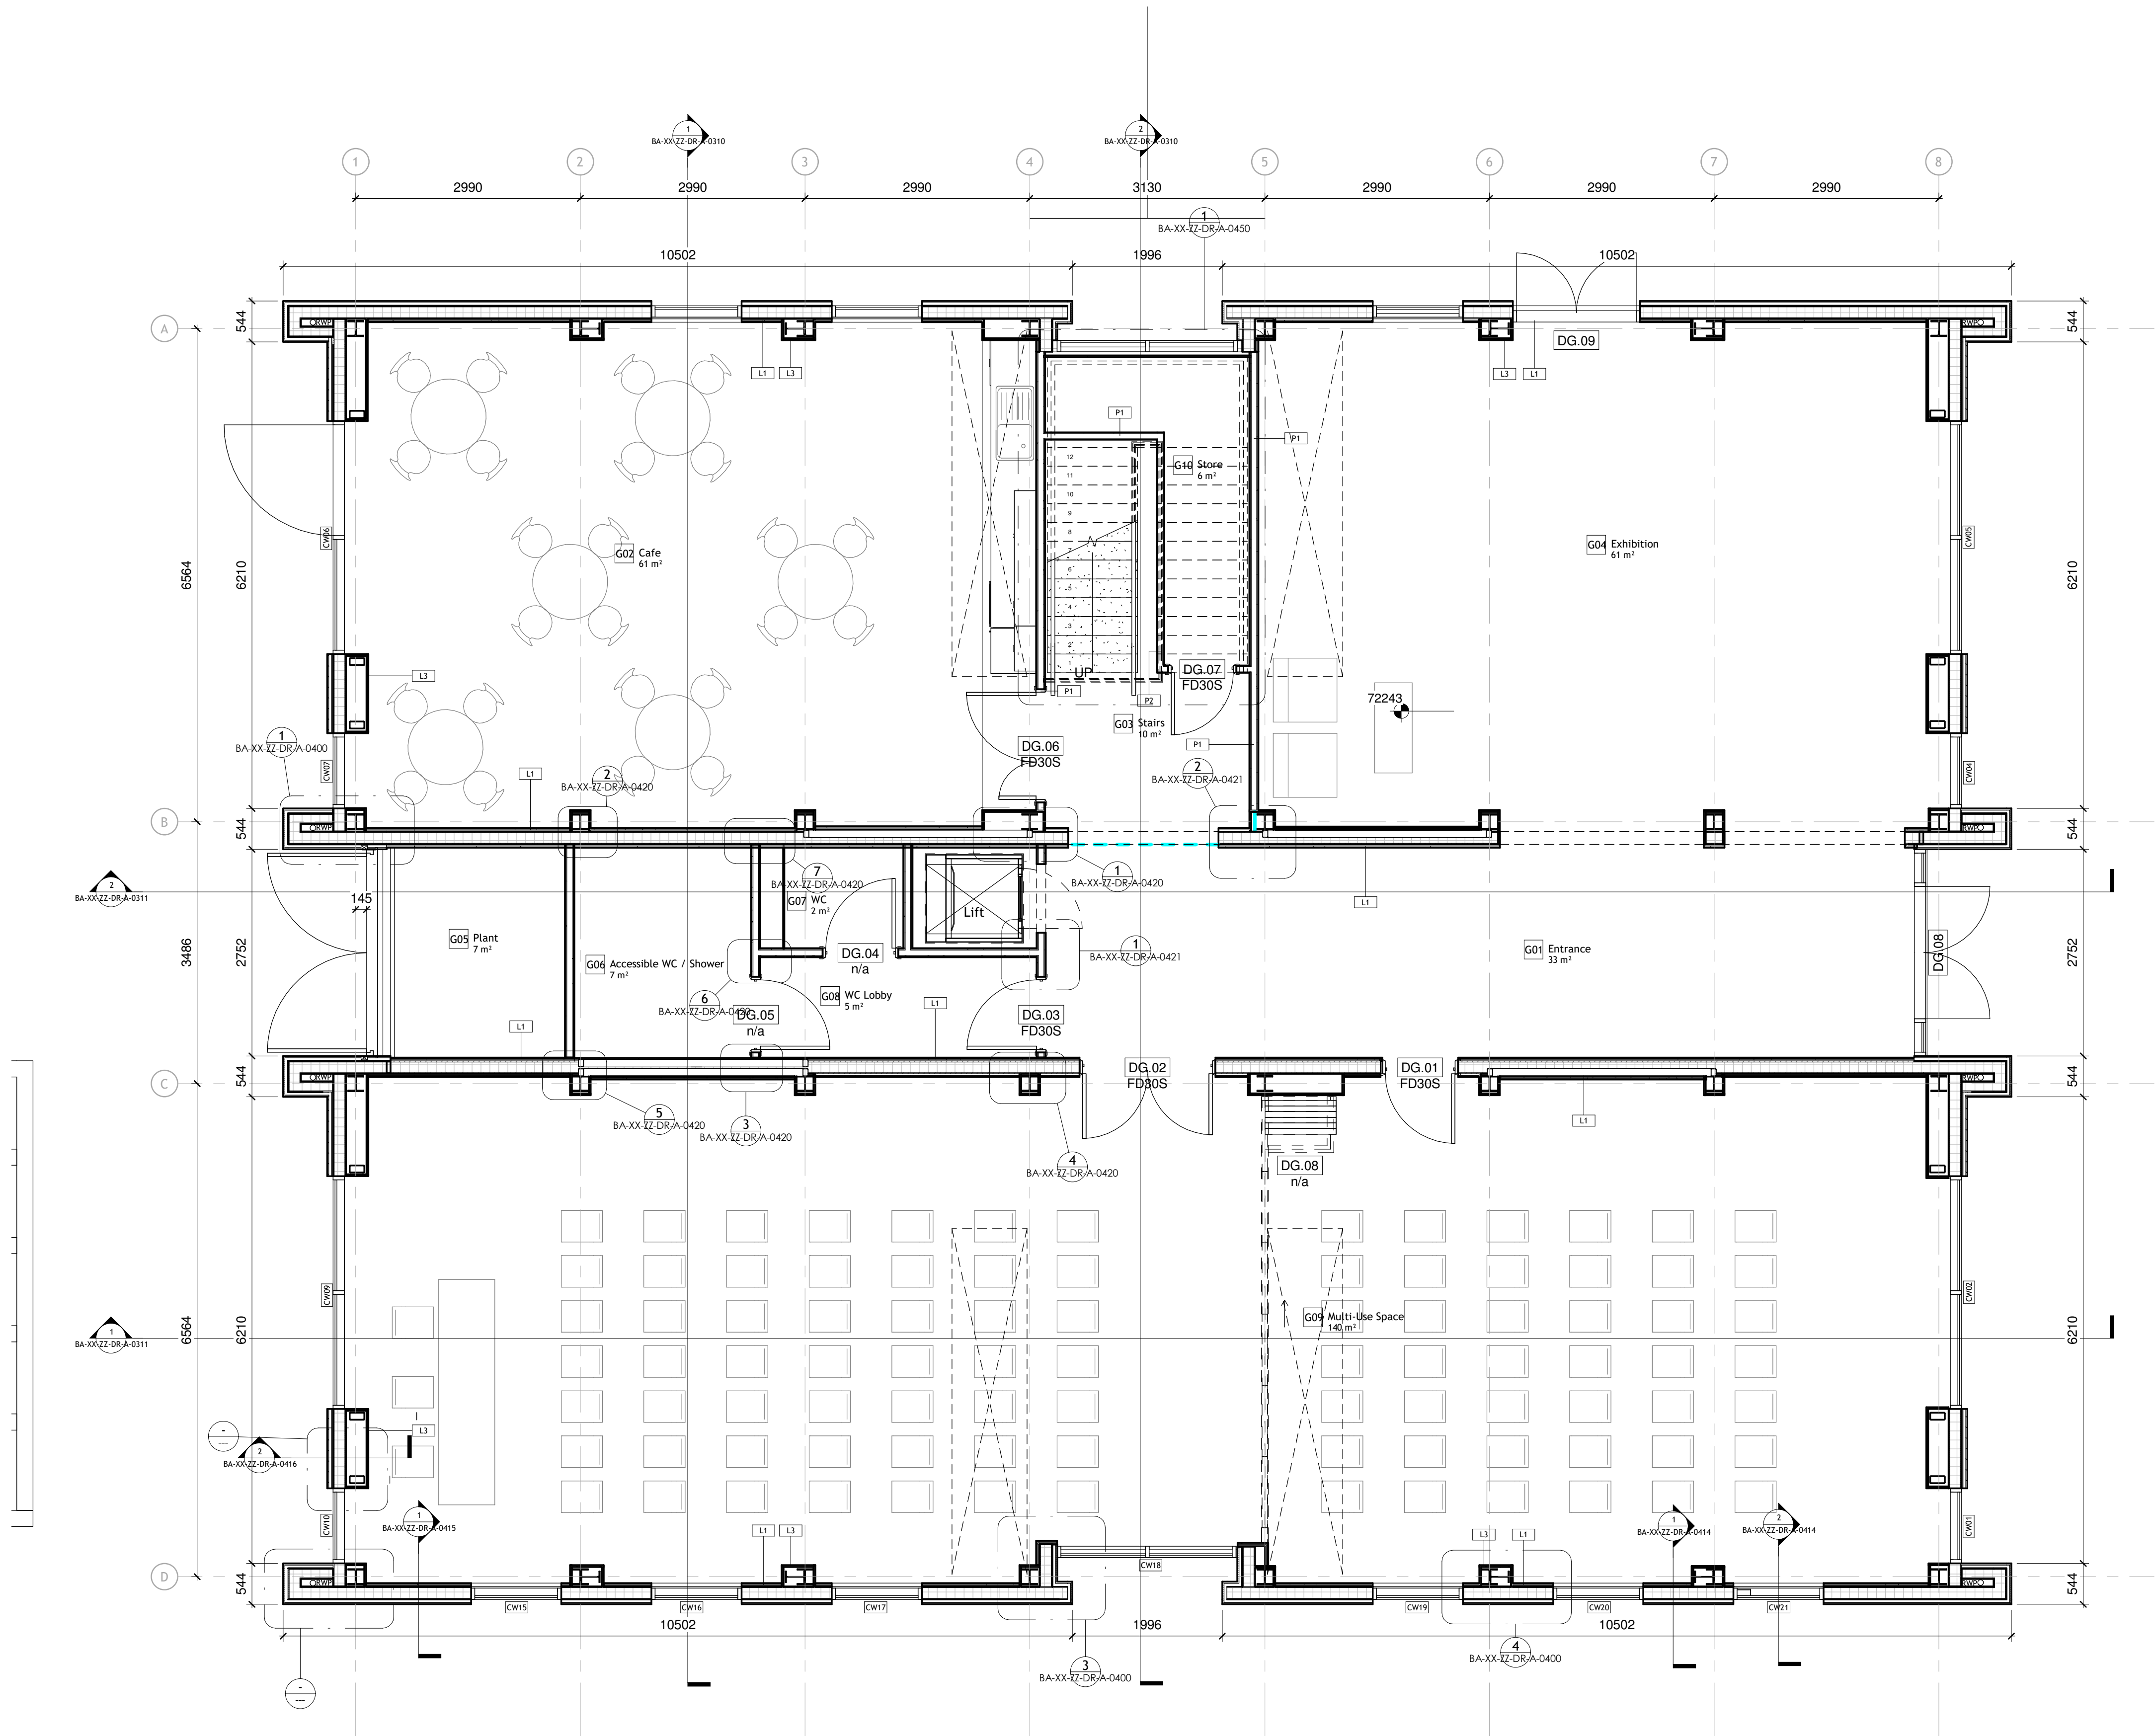

0 0.5 1 1.5 2 3 4 5m
Scale: 1:50

Status: Contract Status



Majesty House
Avenue West
Skyline 120
Braintree
Essex
CM77 7AA

W: www.barker-associates.co.uk
E: mail@barker-associates.co.uk

T: 01279 647111
F: 01279 647027

Client:

Braintree District Council

Project:

I-Construct - Innovation Hub
Springwood Drive
Braintree
CM7 2YN

Title:

Proposed Ground Floor Plan

Scale @A1:	Date:	Drawn:	Checked:
1 : 50	04.04.19	EH/PP	EH

Drawing no.:	Revision:
P19-094 - BA-XX-GF-DR-A-0200	PR05