


Northwest elevation

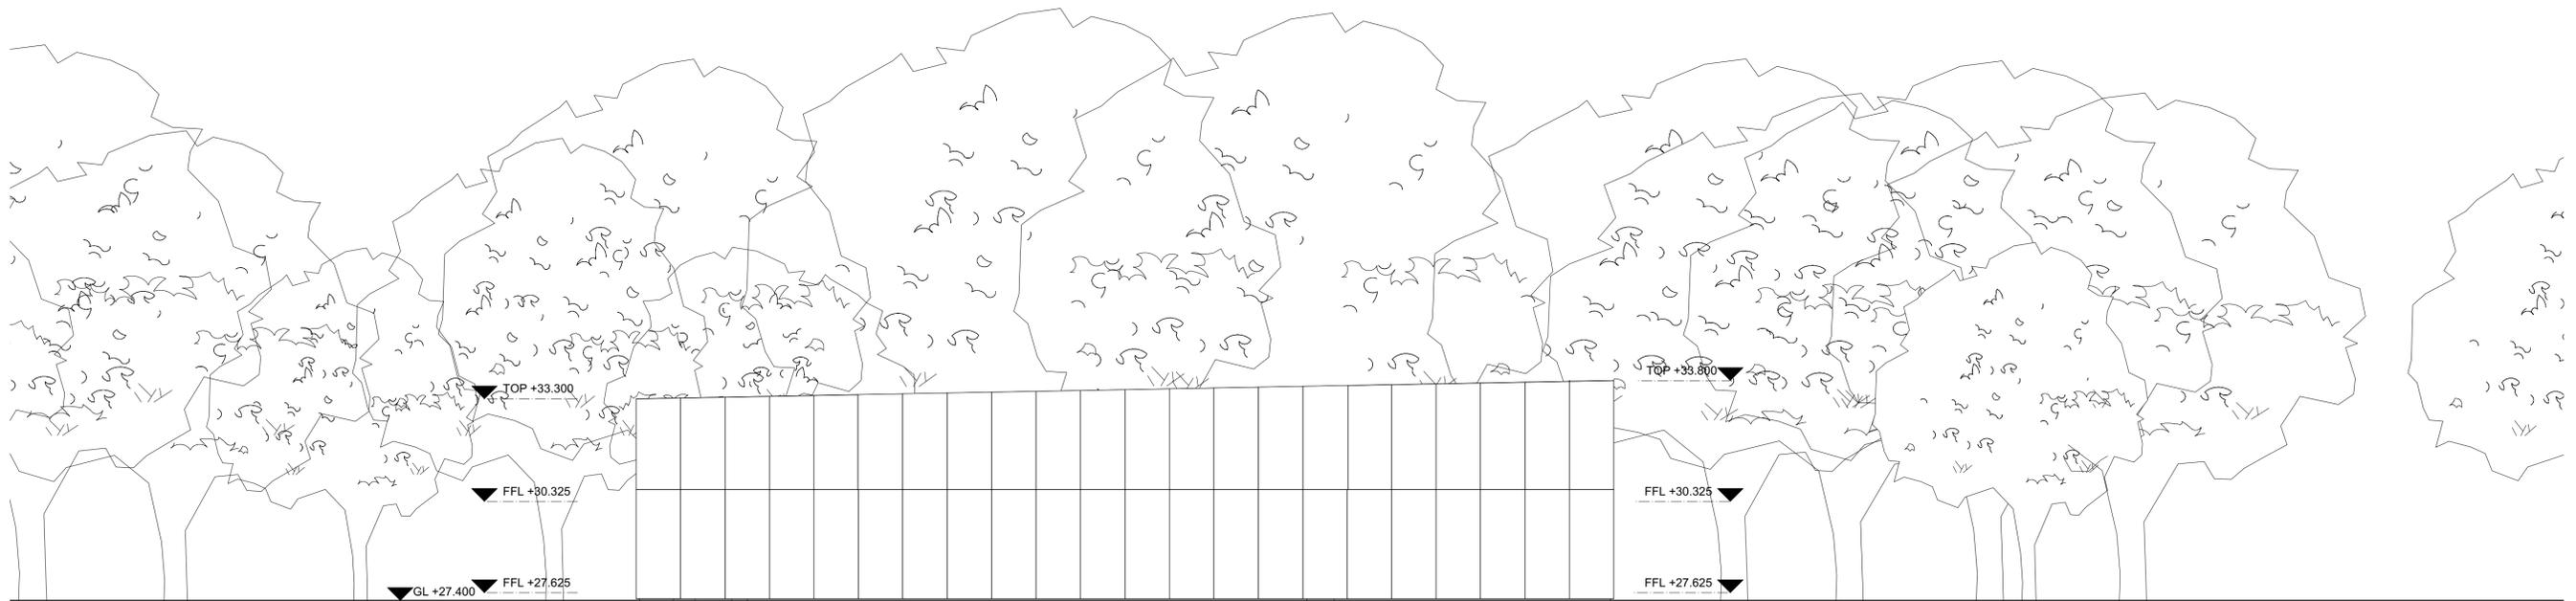

Southeast elevation

**CHECK THIS DRAWING IS THE LATEST REVISION**

THIS DRAWING SHOULD BE READ IN CONJUNCTION WITH ALL RELEVANT DRAWINGS, SPECIFICATIONS, SCHEDULES AND OTHER CONTRACT INFORMATION ISSUED BY THE ARCHITECT, STRUCTURAL ENGINEER, SERVICES ENGINEER AND ANY OTHER CONSULTANT EMPLOYED OR RETAINED BY THE EMPLOYER IN RESPECT OF THESE WORKS.

ALL DIMENSIONS SHOWN ARE TO THE FACE OF MASONRY, METAL OR TIMBER STUD FRAMING, OR THE CENTRE LINE OF STRUCTURAL OR TIMBER MEMBERS STEEL MEMBERS, UNLESS NOTED OTHERWISE.

REPORT ANY DISCREPANCIES, CONFLICTS, ERRORS OR OMISSIONS TO THE CA AND SEEK DIRECTIONS BEFORE PROCEEDING.

CONFIRM ALL DIMENSIONS AND LEVELS ON SITE PRIOR TO COMMENCING WORK. 'IF IN DOUBT ASK!'

DO NOT USE ANY AREAS INDICATED FOR EITHER VALUATION, PURCHASE SALE OR ANY OTHER FORM OF LEGALLY BINDING CONTRACT.

DO NOT REPRODUCE ANY PART OF THIS DRAWING WITHOUT PRIOR WRITTEN CONSENT. THIS DRAWING REMAINS THE COPYRIGHT OF ARCHITYPE LTD.

Revisions

Status FOR INFORMATION

**ARCHITYPE**

The Morocco Store, 18 Leathermarket Street, London SE1 3JA  
 t 020 7403 2889 f 020 7407 5283 e london@architype.co.uk www.architype.co.uk

Project IWM DUXFORD PAPER STORAGE


Client IMPERIAL WAR MUSEUM

Dwg Title Proposed NW SE Elevations

Dwg No. 9165-PL600-Proposed NW SE Elevations Revision X

Scales 1:100@A1 1:200@A3 Date 20 04 2017

Drawn by MK Checked by MBD

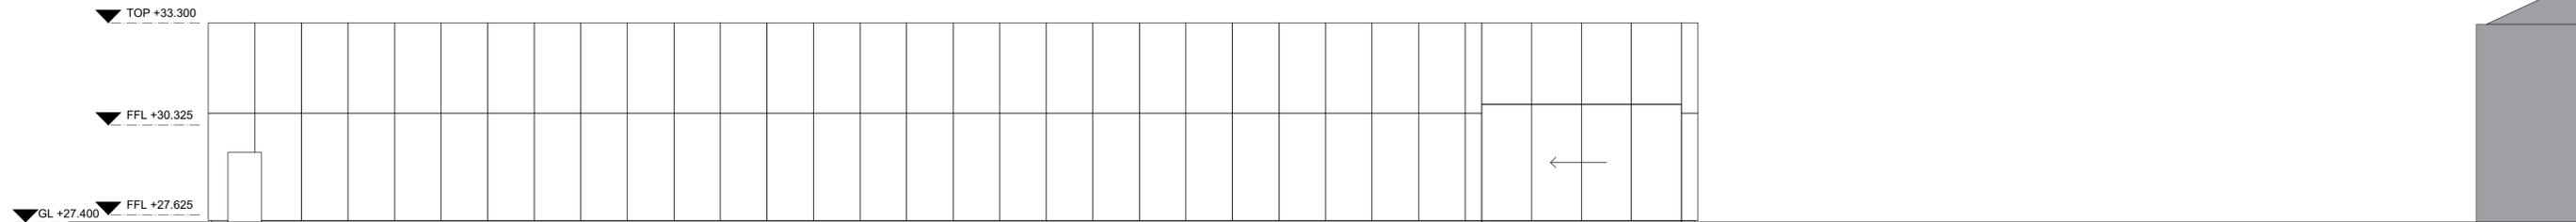

Southwest elevation



Northeast elevation

**CHECK THIS DRAWING IS THE LATEST REVISION**  
 THIS DRAWING SHOULD BE READ IN CONJUNCTION WITH ALL RELEVANT DRAWINGS, SPECIFICATIONS, SCHEDULES AND OTHER CONTRACT INFORMATION ISSUED BY THE ARCHITECT, STRUCTURAL ENGINEER, SERVICES ENGINEER AND ANY OTHER CONSULTANT EMPLOYED OR RETAINED BY THE EMPLOYER IN RESPECT OF THESE WORKS.  
 ALL DIMENSIONS SHOWN ARE TO THE FACE OF MASONRY, METAL OR TIMBER STUD FRAMING, OR THE CENTRE LINE OF STRUCTURAL OR TIMBER MEMBERS STEEL MEMBERS, UNLESS NOTED OTHERWISE.  
 REPORT ANY DISCREPANCIES, CONFLICTS, ERRORS OR OMISSIONS TO THE CA AND SEEK DIRECTIONS BEFORE PROCEEDING.  
 CONFIRM ALL DIMENSIONS AND LEVELS ON SITE PRIOR TO COMMENCING WORK. "IF IN DOUBT ASK!"  
 DO NOT USE ANY AREAS INDICATED FOR EITHER VALUATION, PURCHASE SALE OR ANY OTHER FORM OF LEGALLY BINDING CONTRACT.  
 DO NOT REPRODUCE ANY PART OF THIS DRAWING WITHOUT PRIOR WRITTEN CONSENT. THIS DRAWING REMAINS THE COPYRIGHT OF ARCHITYPE LTD.

Revisions

Status FOR INFORMATION

**ARCHITYPE**

The Morocco Store, 18 Leathermarket Street, London SE1 3JA  
 t 020 7403 2889 f 020 7407 5283 e london@architype.co.uk www.architype.co.uk

Project IWM DUXFORD PAPER STORAGE

Client IMPERIAL WAR MUSEUM

Dwg Title Proposed Ne SW Elevations

Dwg No. 9165-PL601-Proposed Ne SW Elevations Revision X

Scales 1:100@A1 1:200@A3 Date 20 04 2017

Drawn by MK Checked by MBD