




Section Corner 1:50

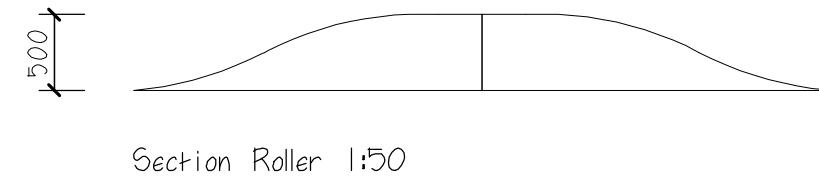


Section Roller 1:50

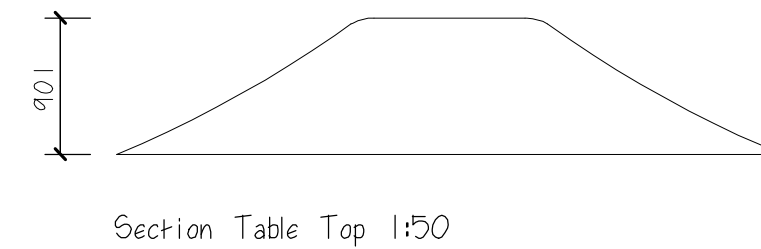


Section Table Top 1:50

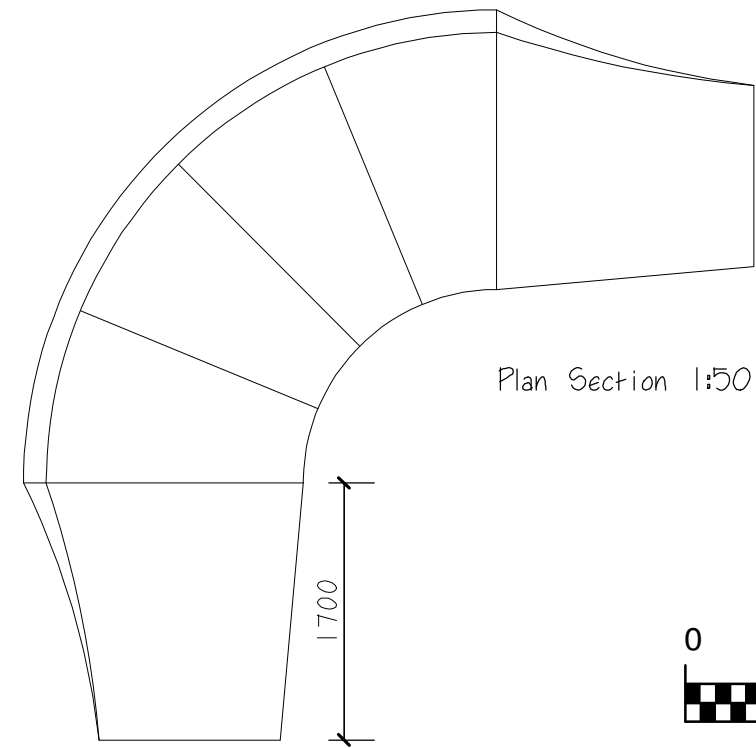


Plan Section 1:50

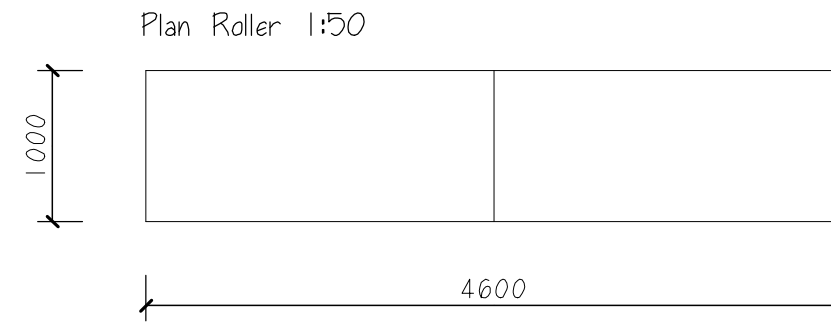


Plan Roller 1:50

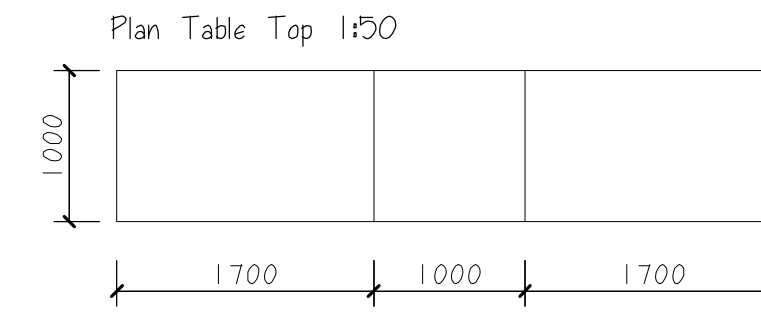

Plan Table Top 1:50

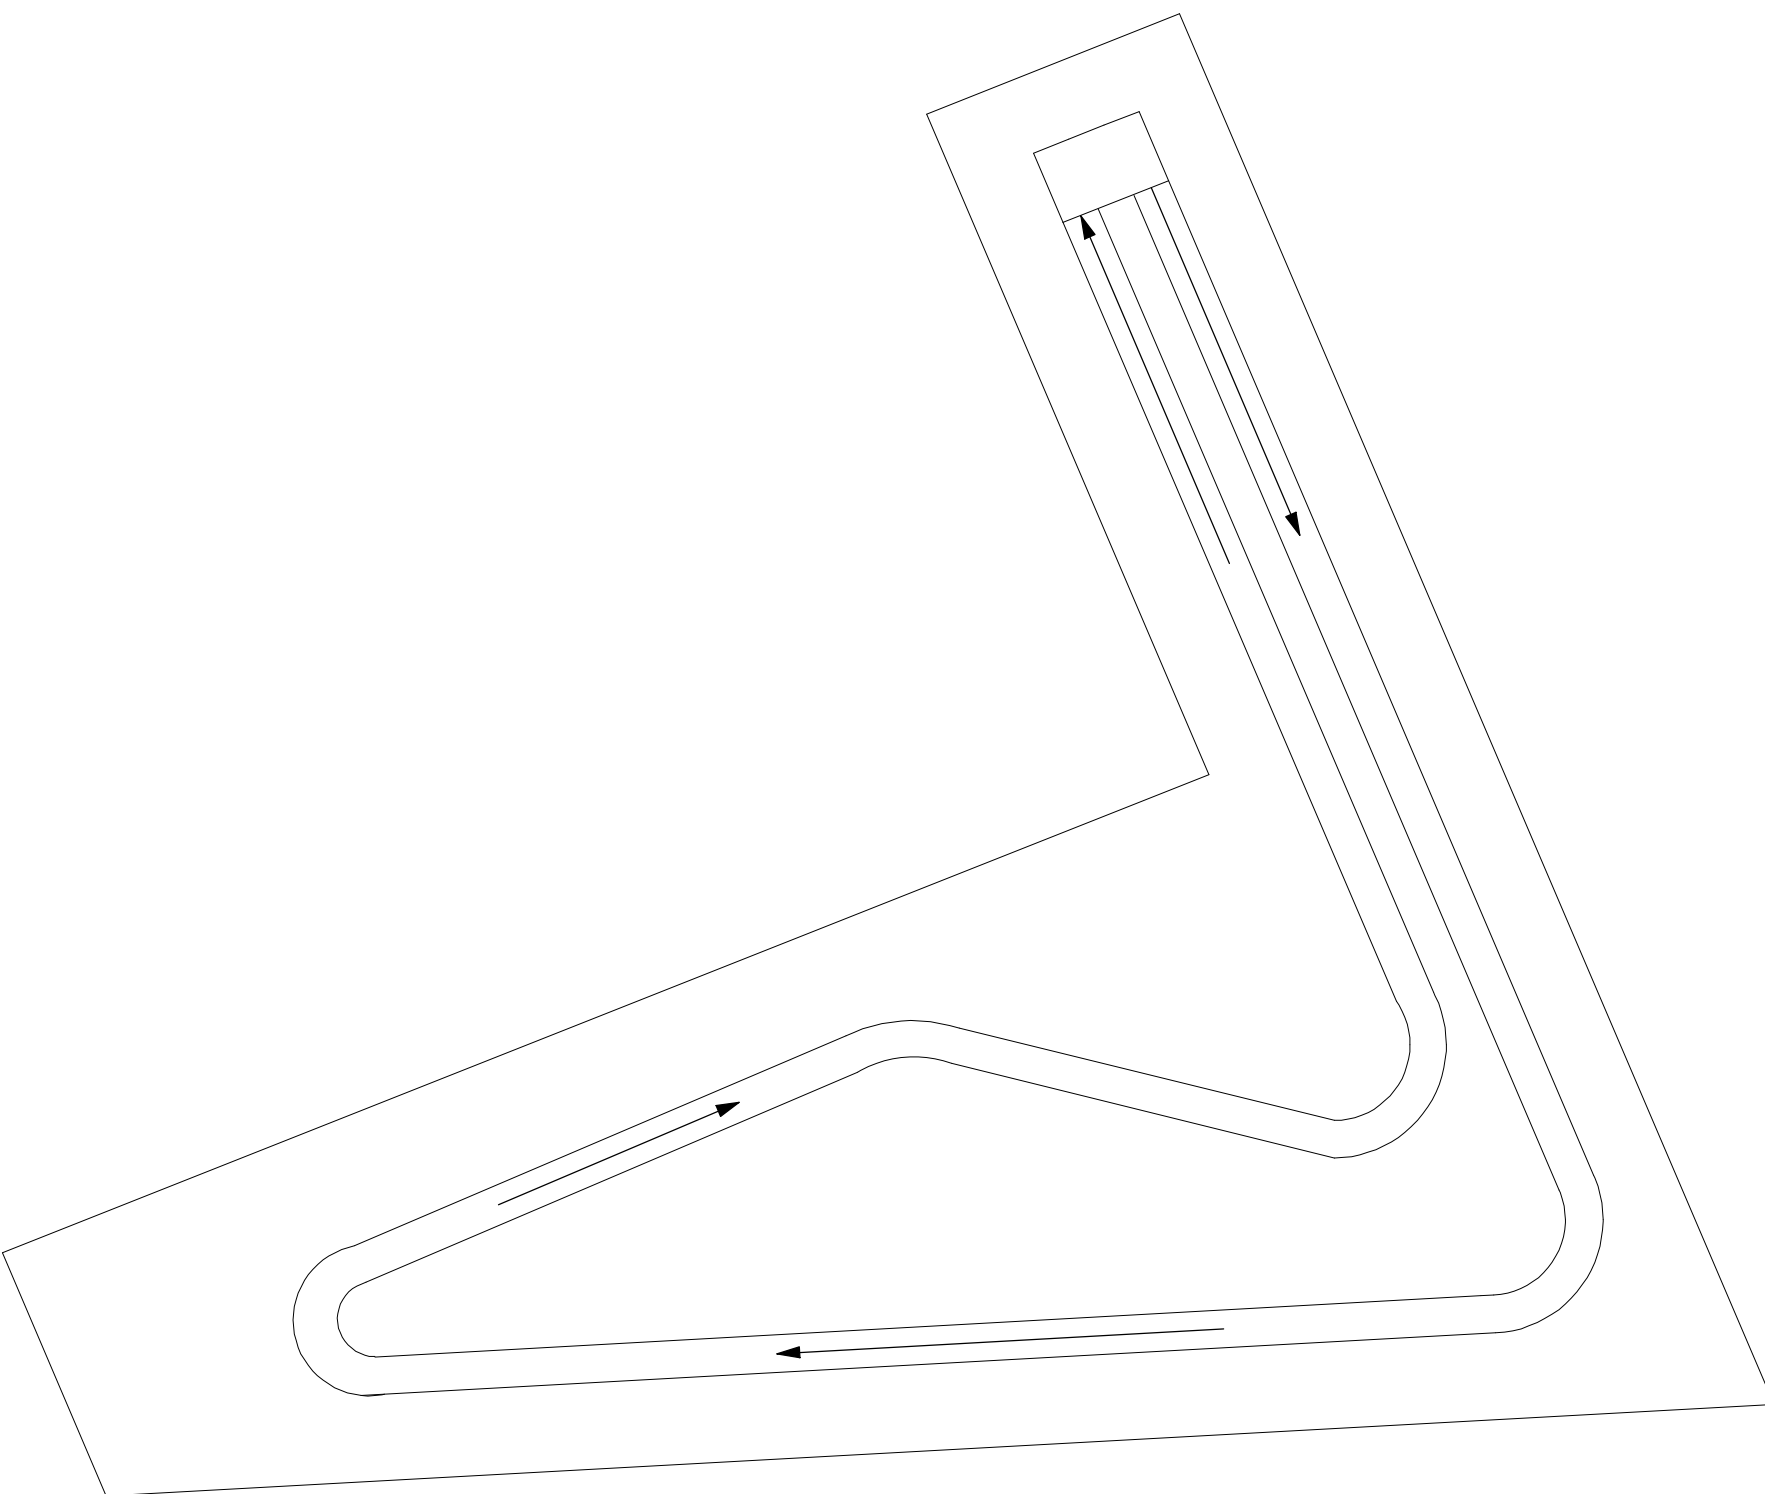

Multi-use skate /pump track (Plan 1:200)

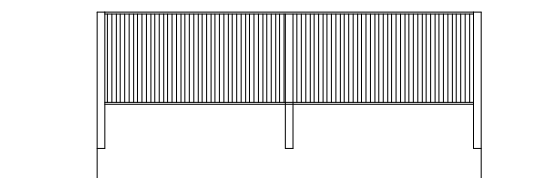


West Elevation Mini Ramp




East Elevation Mini Ramp




North Elevation Mini Ramp

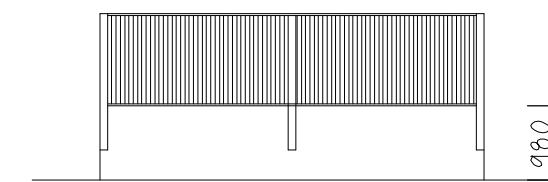


South Elevation Mini Ramp

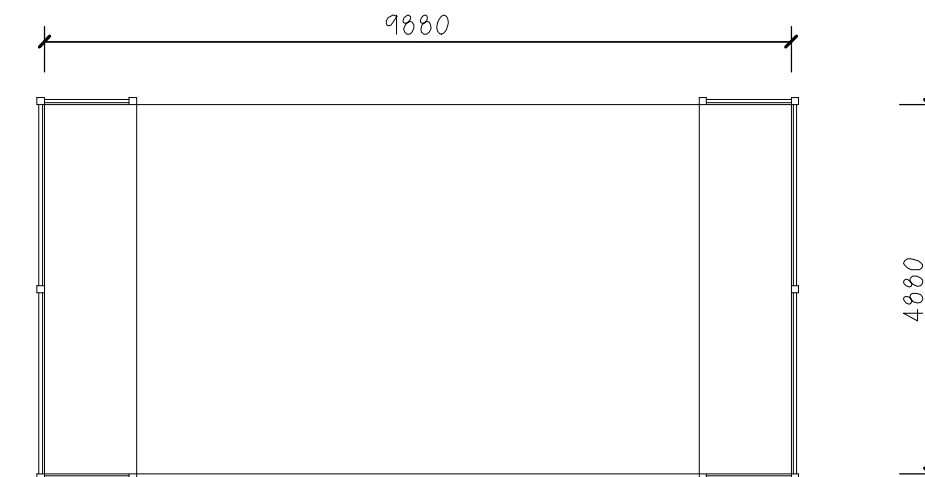

Plan Mini Ramp 1:100

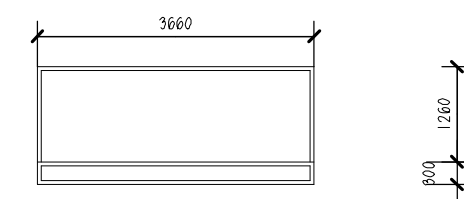


Manual Box 1:100

 

West Elevation

South Elevation Manual Box

 

North Elevation Manual Box

East Elevation

Shorne Tilbey Associates Ltd

Architectural & Planning Consultants

Email: shornetilbeyassociates@btinternet.com
Telephone: 01288 331171
Mobile No: 07740 244035

Project: Recreation Ground

Shop
Morwenstow
Bude
Cornwall
EX23 9SL

Client: Morwenstow Parish Council

Title:

Sections

Date: Feb 2023
Drawing No: 5103/2/21A
Rev Date:

Scale: 1:50 1:100
£ 1:200 @ A2
Description:

15/11/2023 Ramp & Box Added