




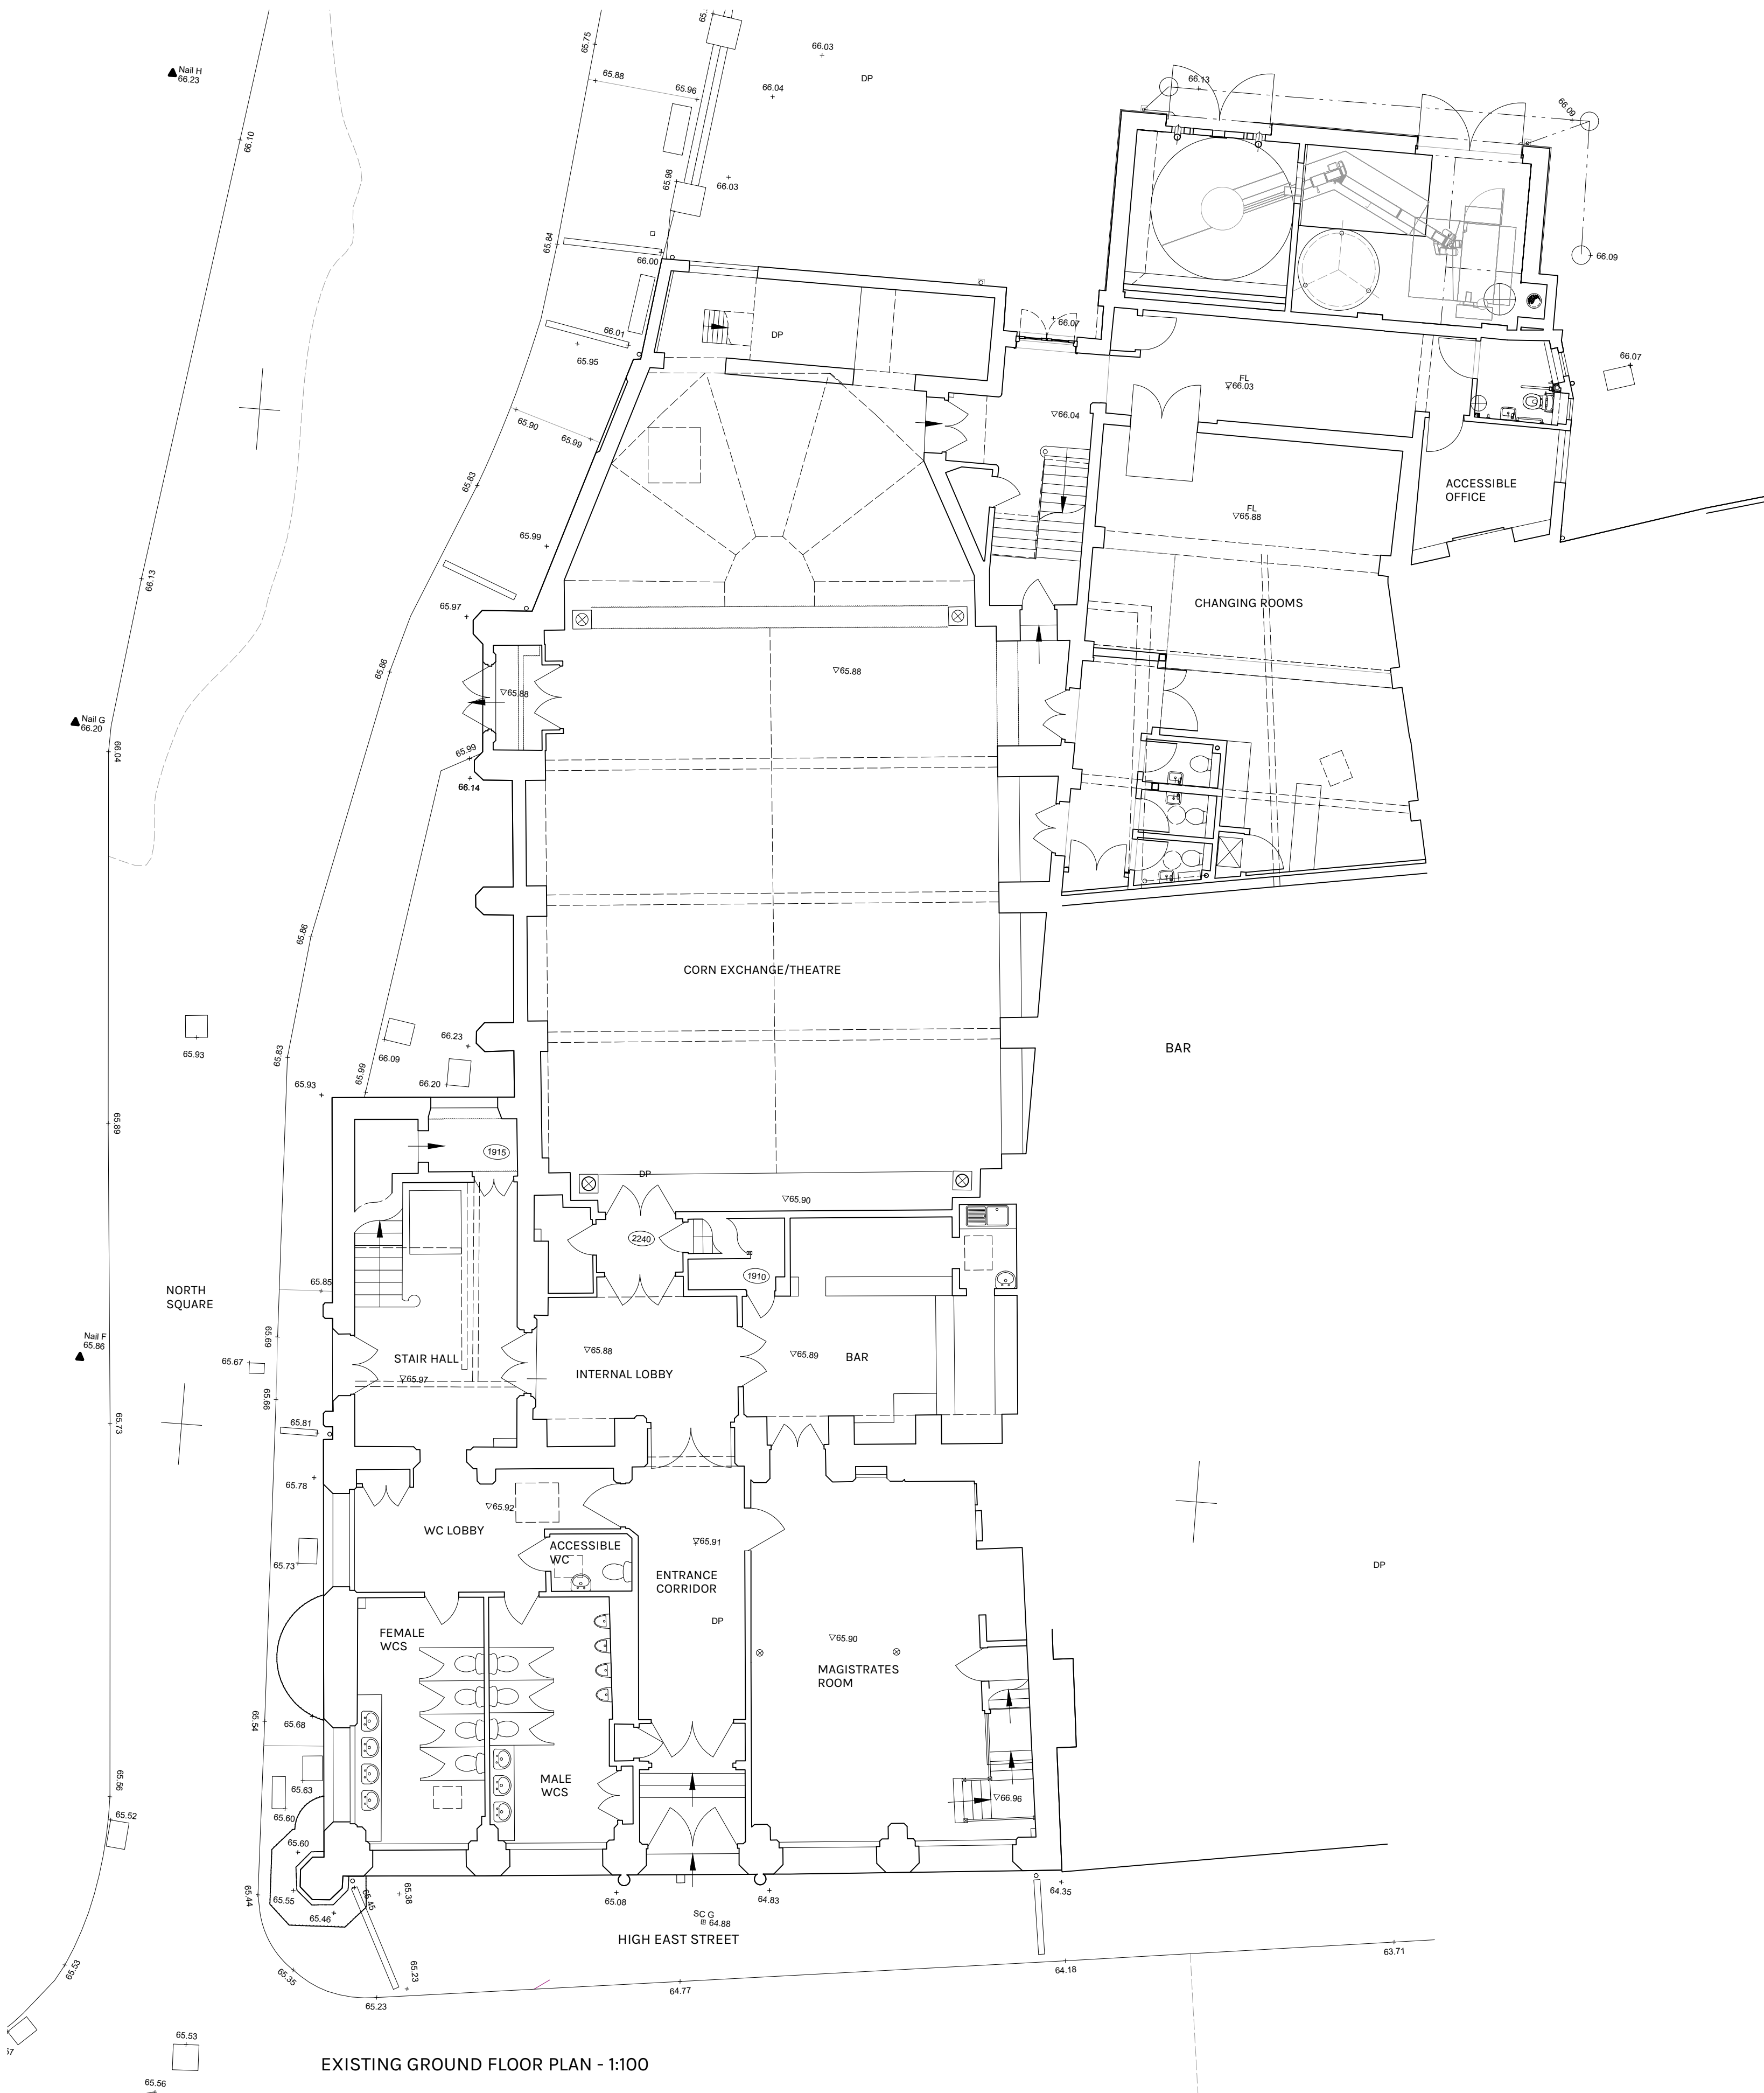

EXISTING GROUND FLOOR PLAN - 1:100

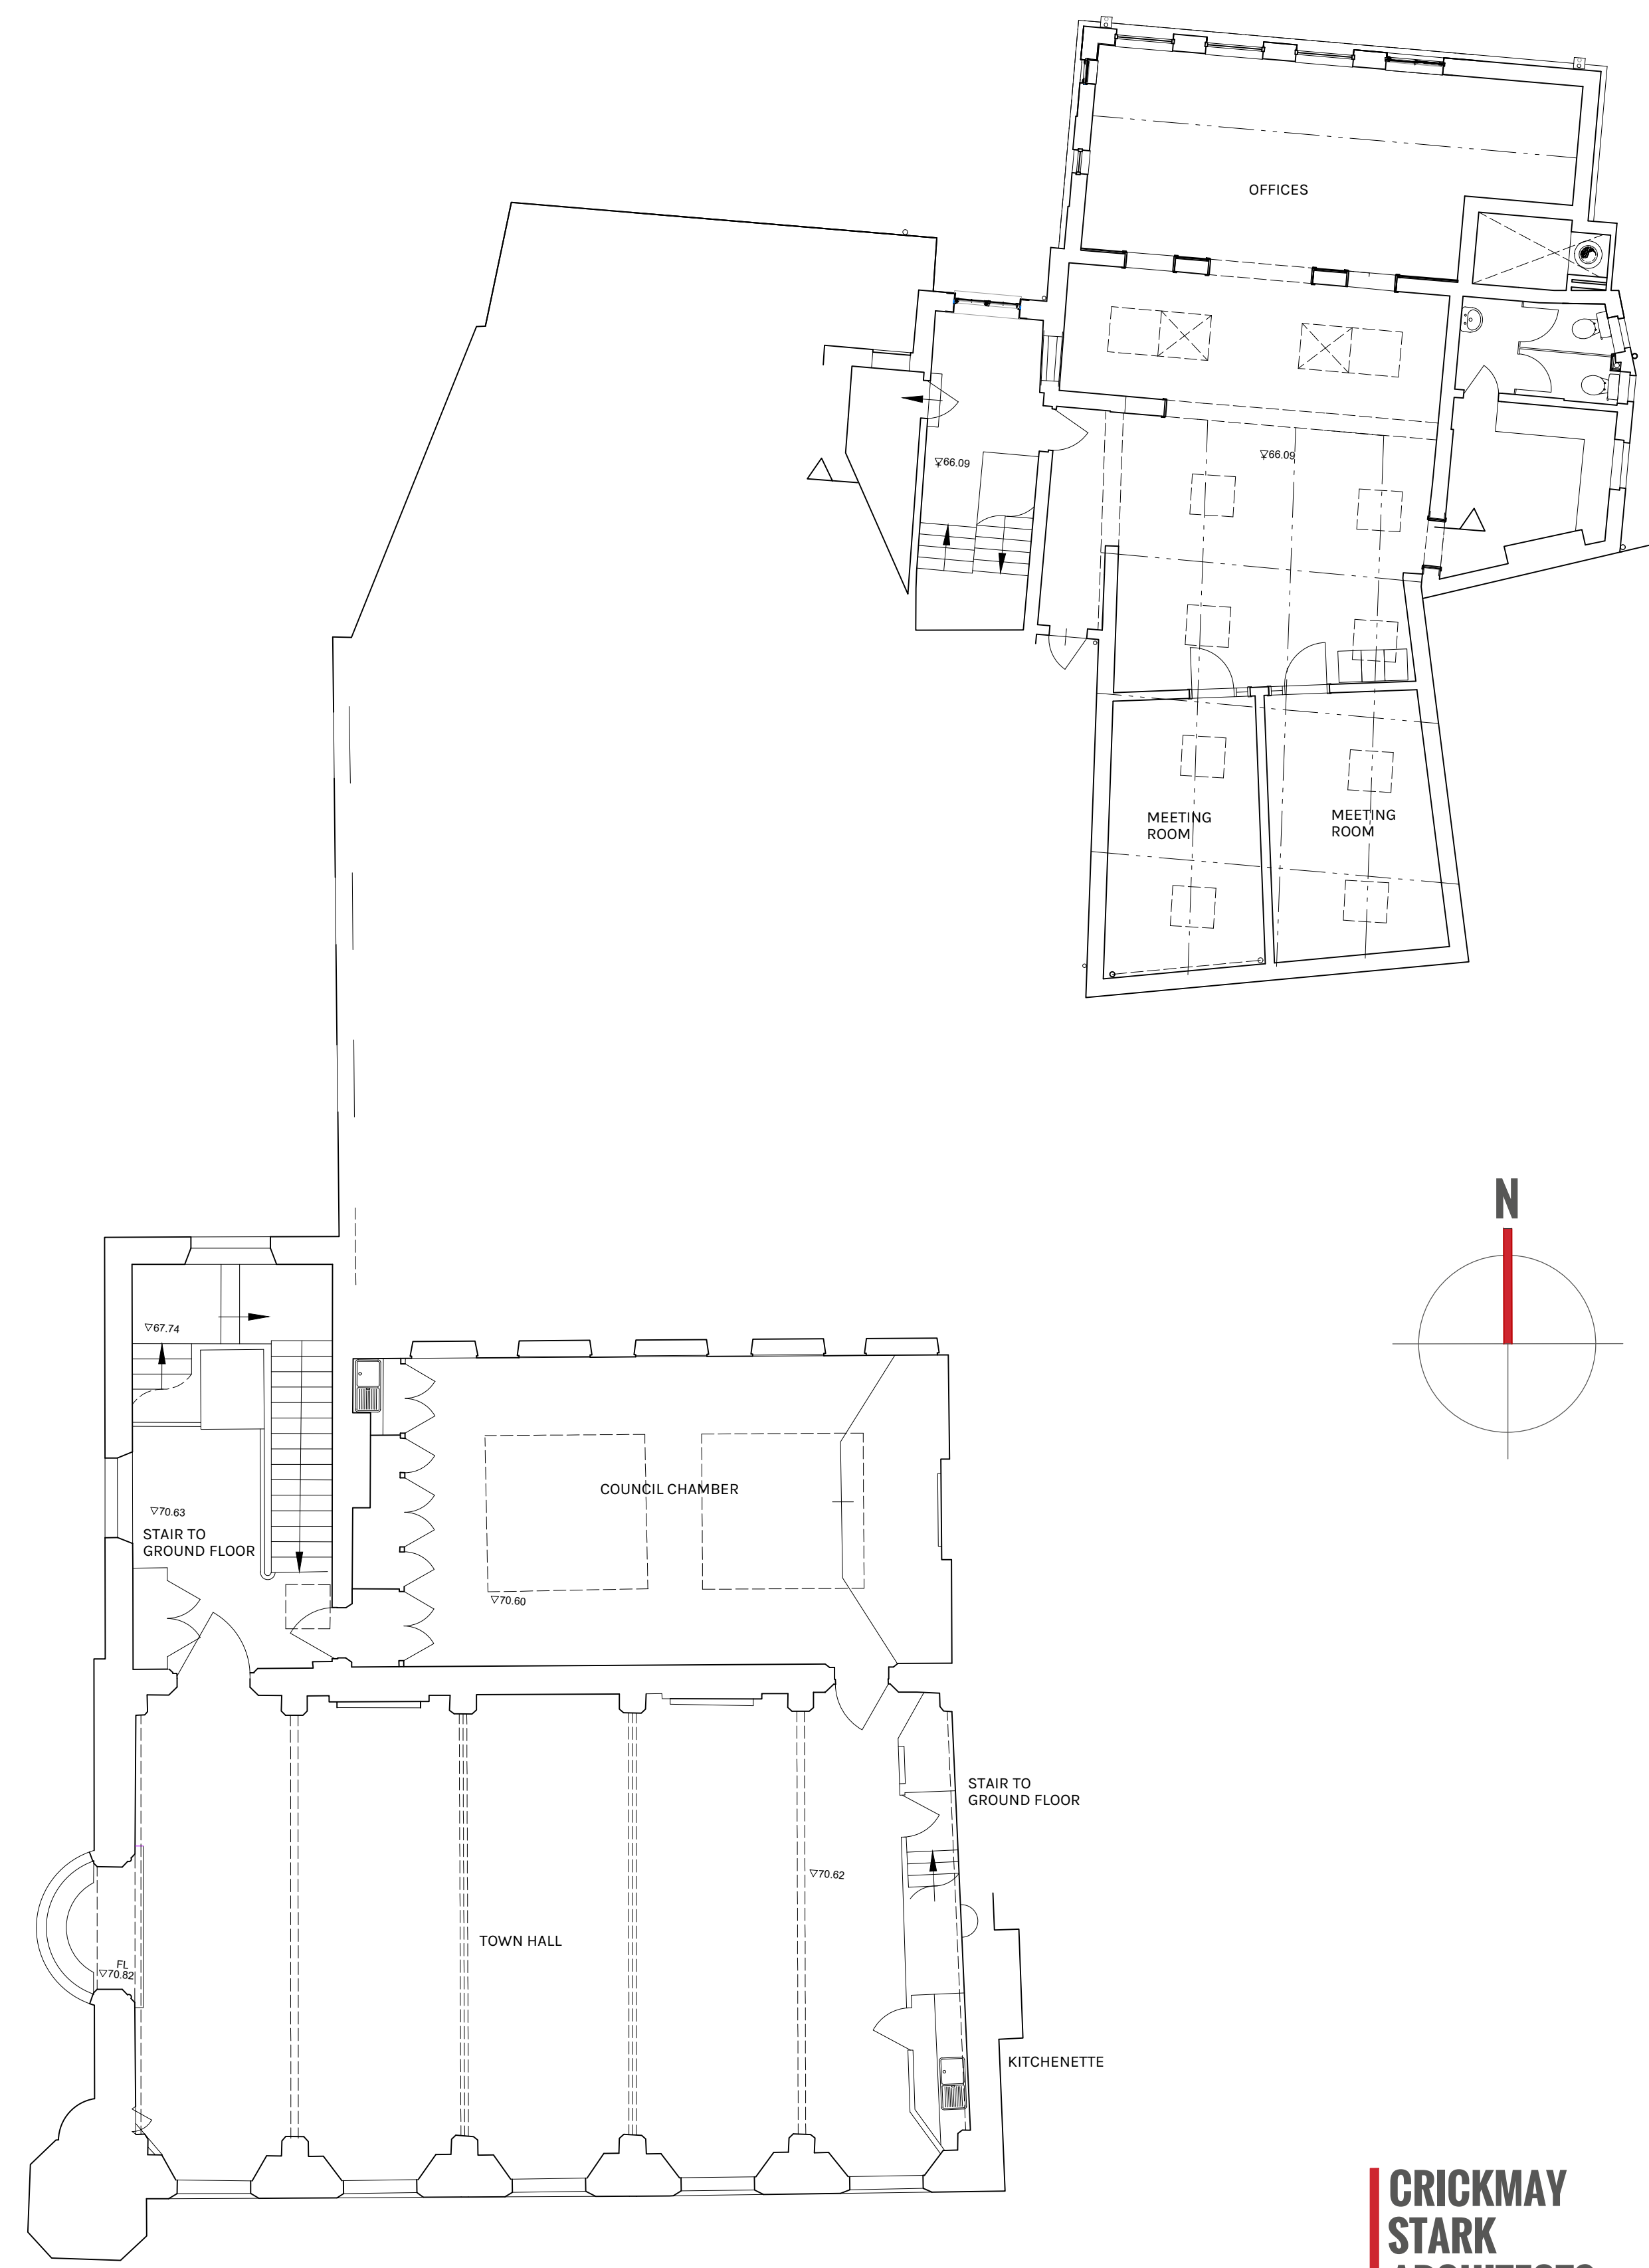

EXISTING FIRST FLOOR PLAN - 1:100

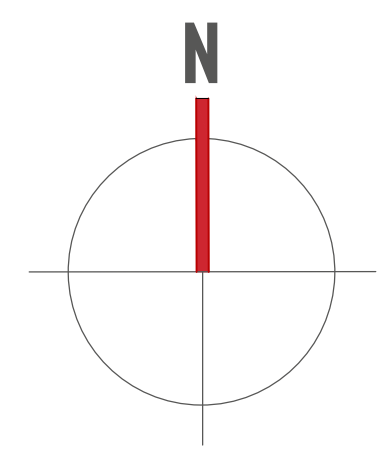

**CRICKMAY
STARK
ARCHITECTS**
13-14 Princes Street
Dorchester
Dorset
DT1 1TW
T 01305 262636
E info@crickmaystark.co.uk
www.crickmaystark.co.uk

TOWN HALL REMODELLING
CORN EXCHANGE, DORCHESTER
FOR
DORCHESTER TOWN COUNCIL
SURVEY
EXISTING FLOOR PLANS

SCALE 1:100 @ A1
DATE FEBRUARY 2023
DRAWN R OBORNE