


Notes:  
Total Area to be resurfaced  
1,148m<sup>2</sup>

DRAWING

B 6049

Take out existing edgings.  
Allow to supply and lay 50 x 125 mm  
gullies to the perimeter of the new  
resurfacing

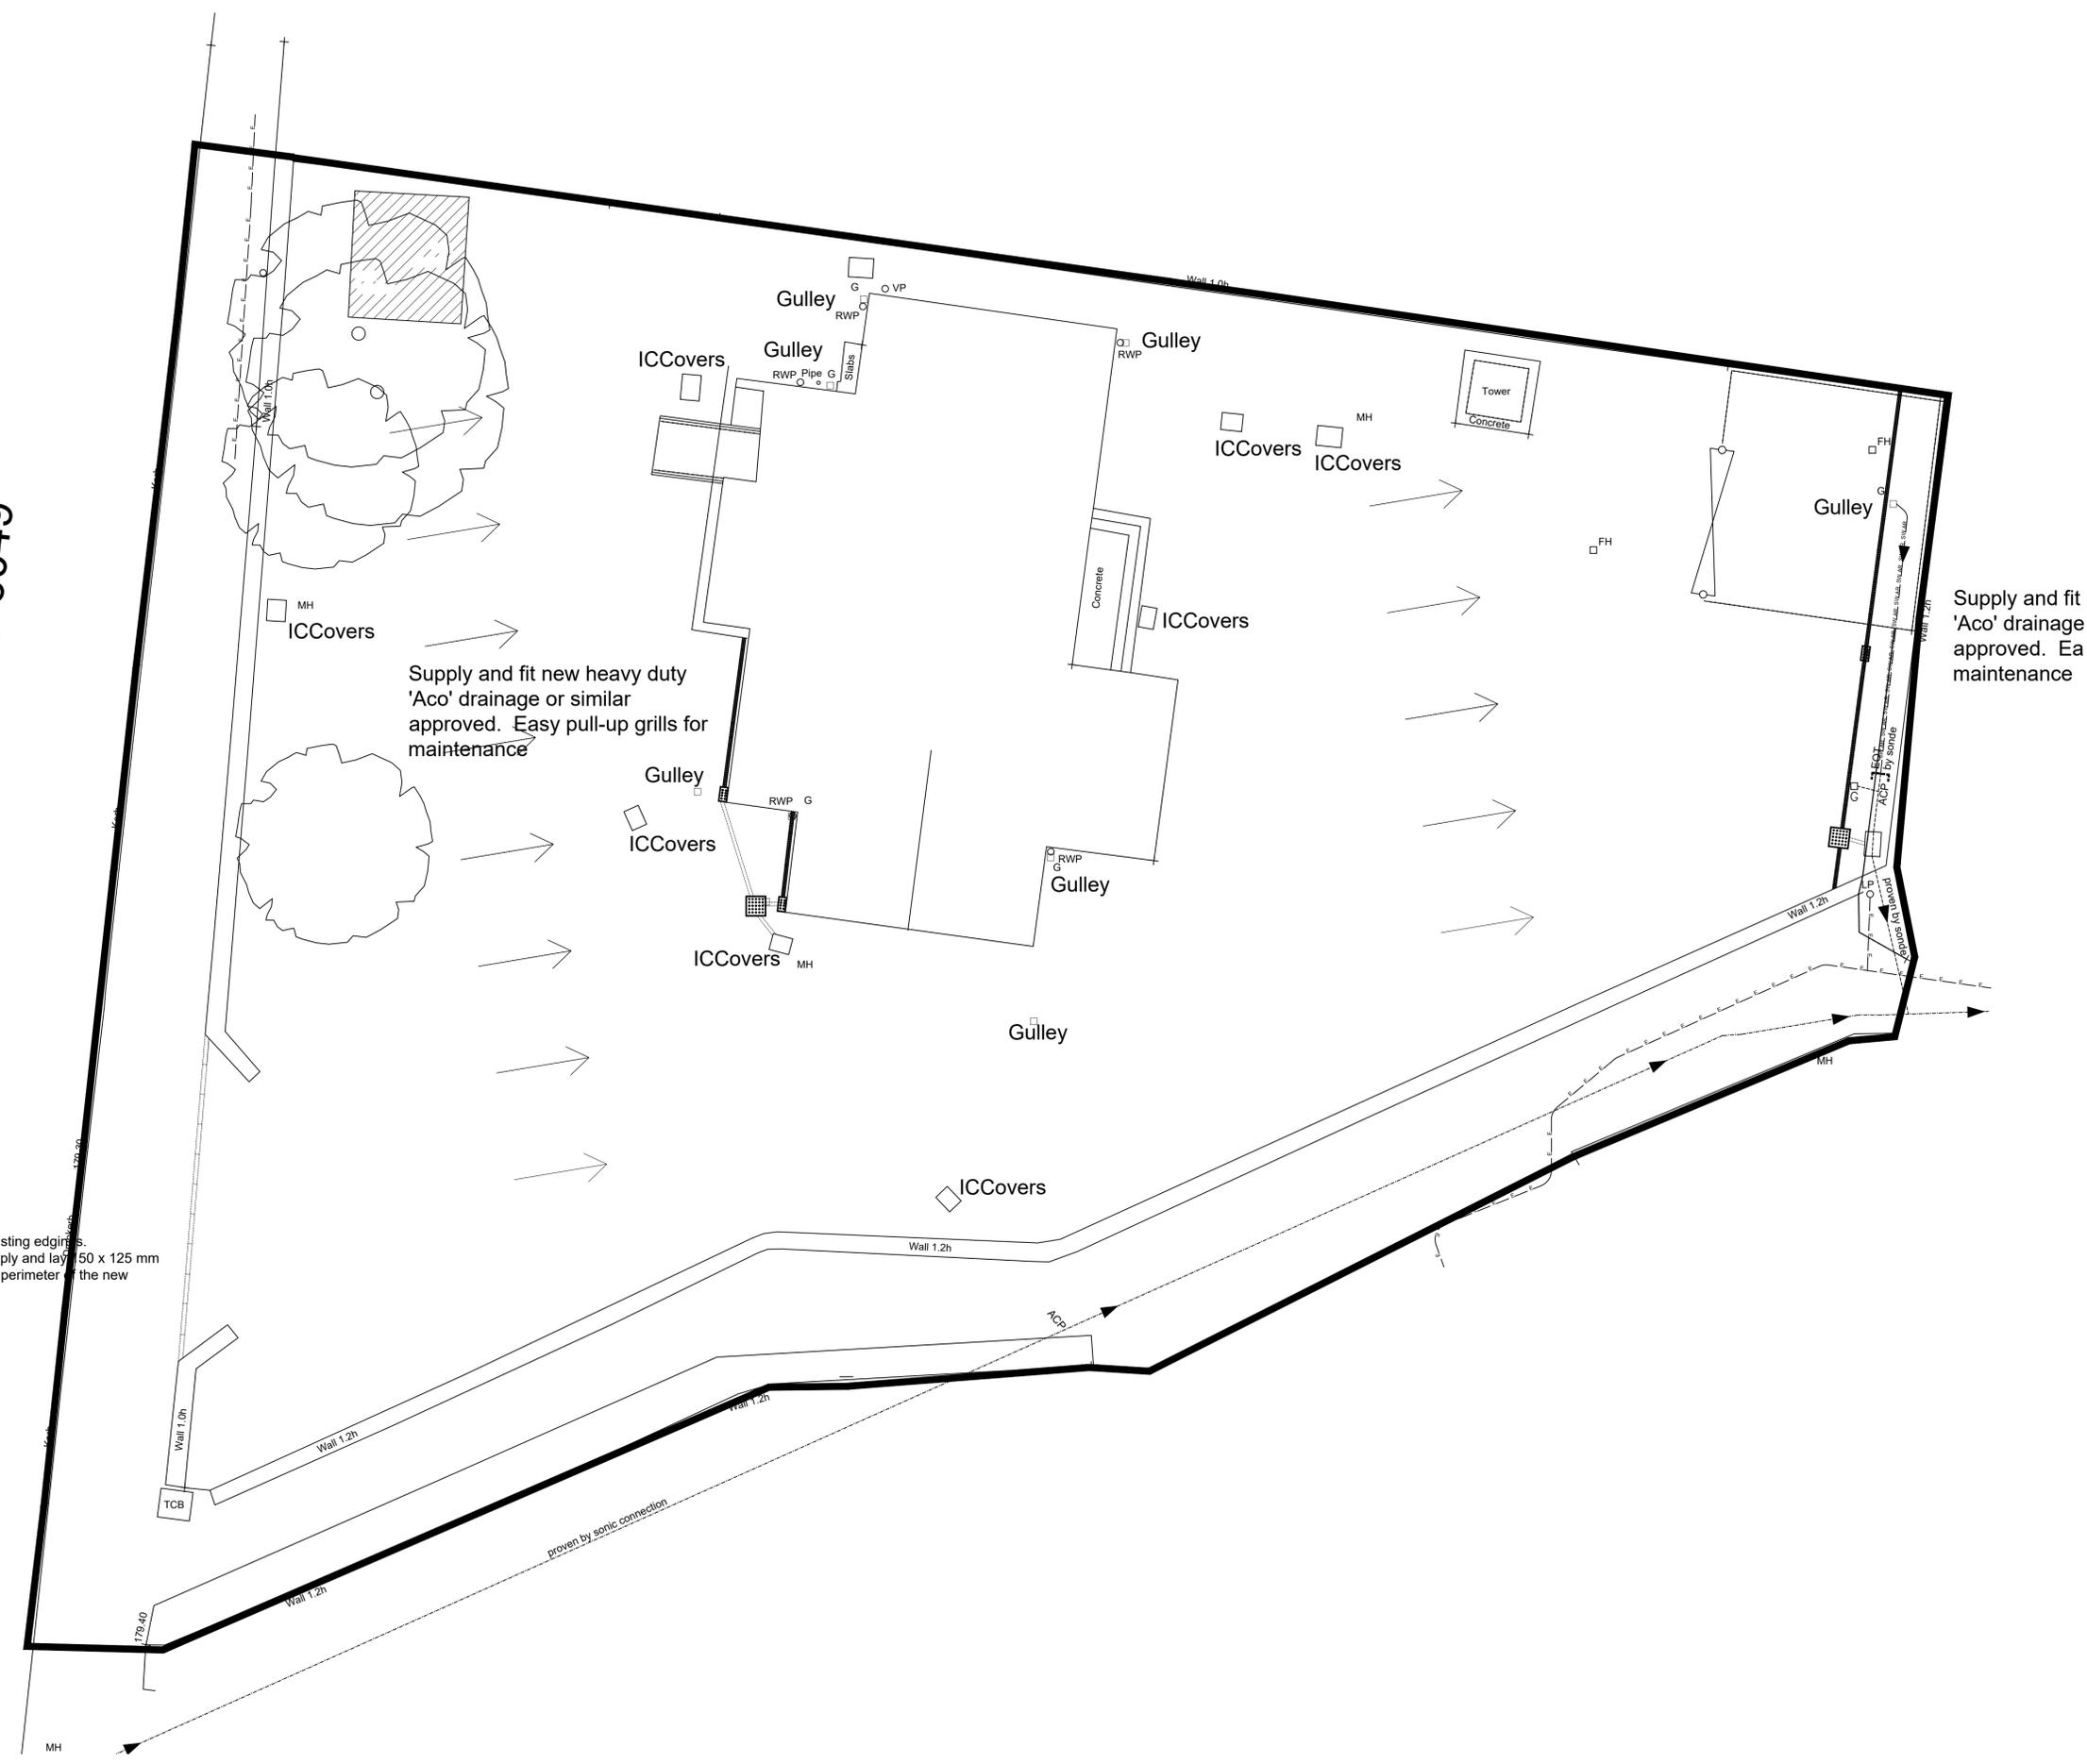

Rev	By	Date	Description

**Property Department**

Ripley Fire Station  
Derby Road  
Ripley  
Derbyshire  
DE5 3HR

Telephone: 01773 513702  
Fax: 01773 513704

Unique Property Reference Number

Site  
**BRADWELL FIRE STATION**

Building/Block  
**Site Plan**

Drawing Title  
**Proposed Re-surfacing Plan**

Drawn By <b>SH</b>	Date <b>May 2018</b>	Scale <b>1:100 (A1)</b>
-----------------------	-------------------------	----------------------------

Drawing Number <b>DFRS.163.02</b>	Revision
--------------------------------------	----------