





Should any hazardous substances be found please stop work immediately and inform the Architect and client for further instruction.

This drawing and design are copyright of Clague LLP
Registration number OC335948.

30838A_100

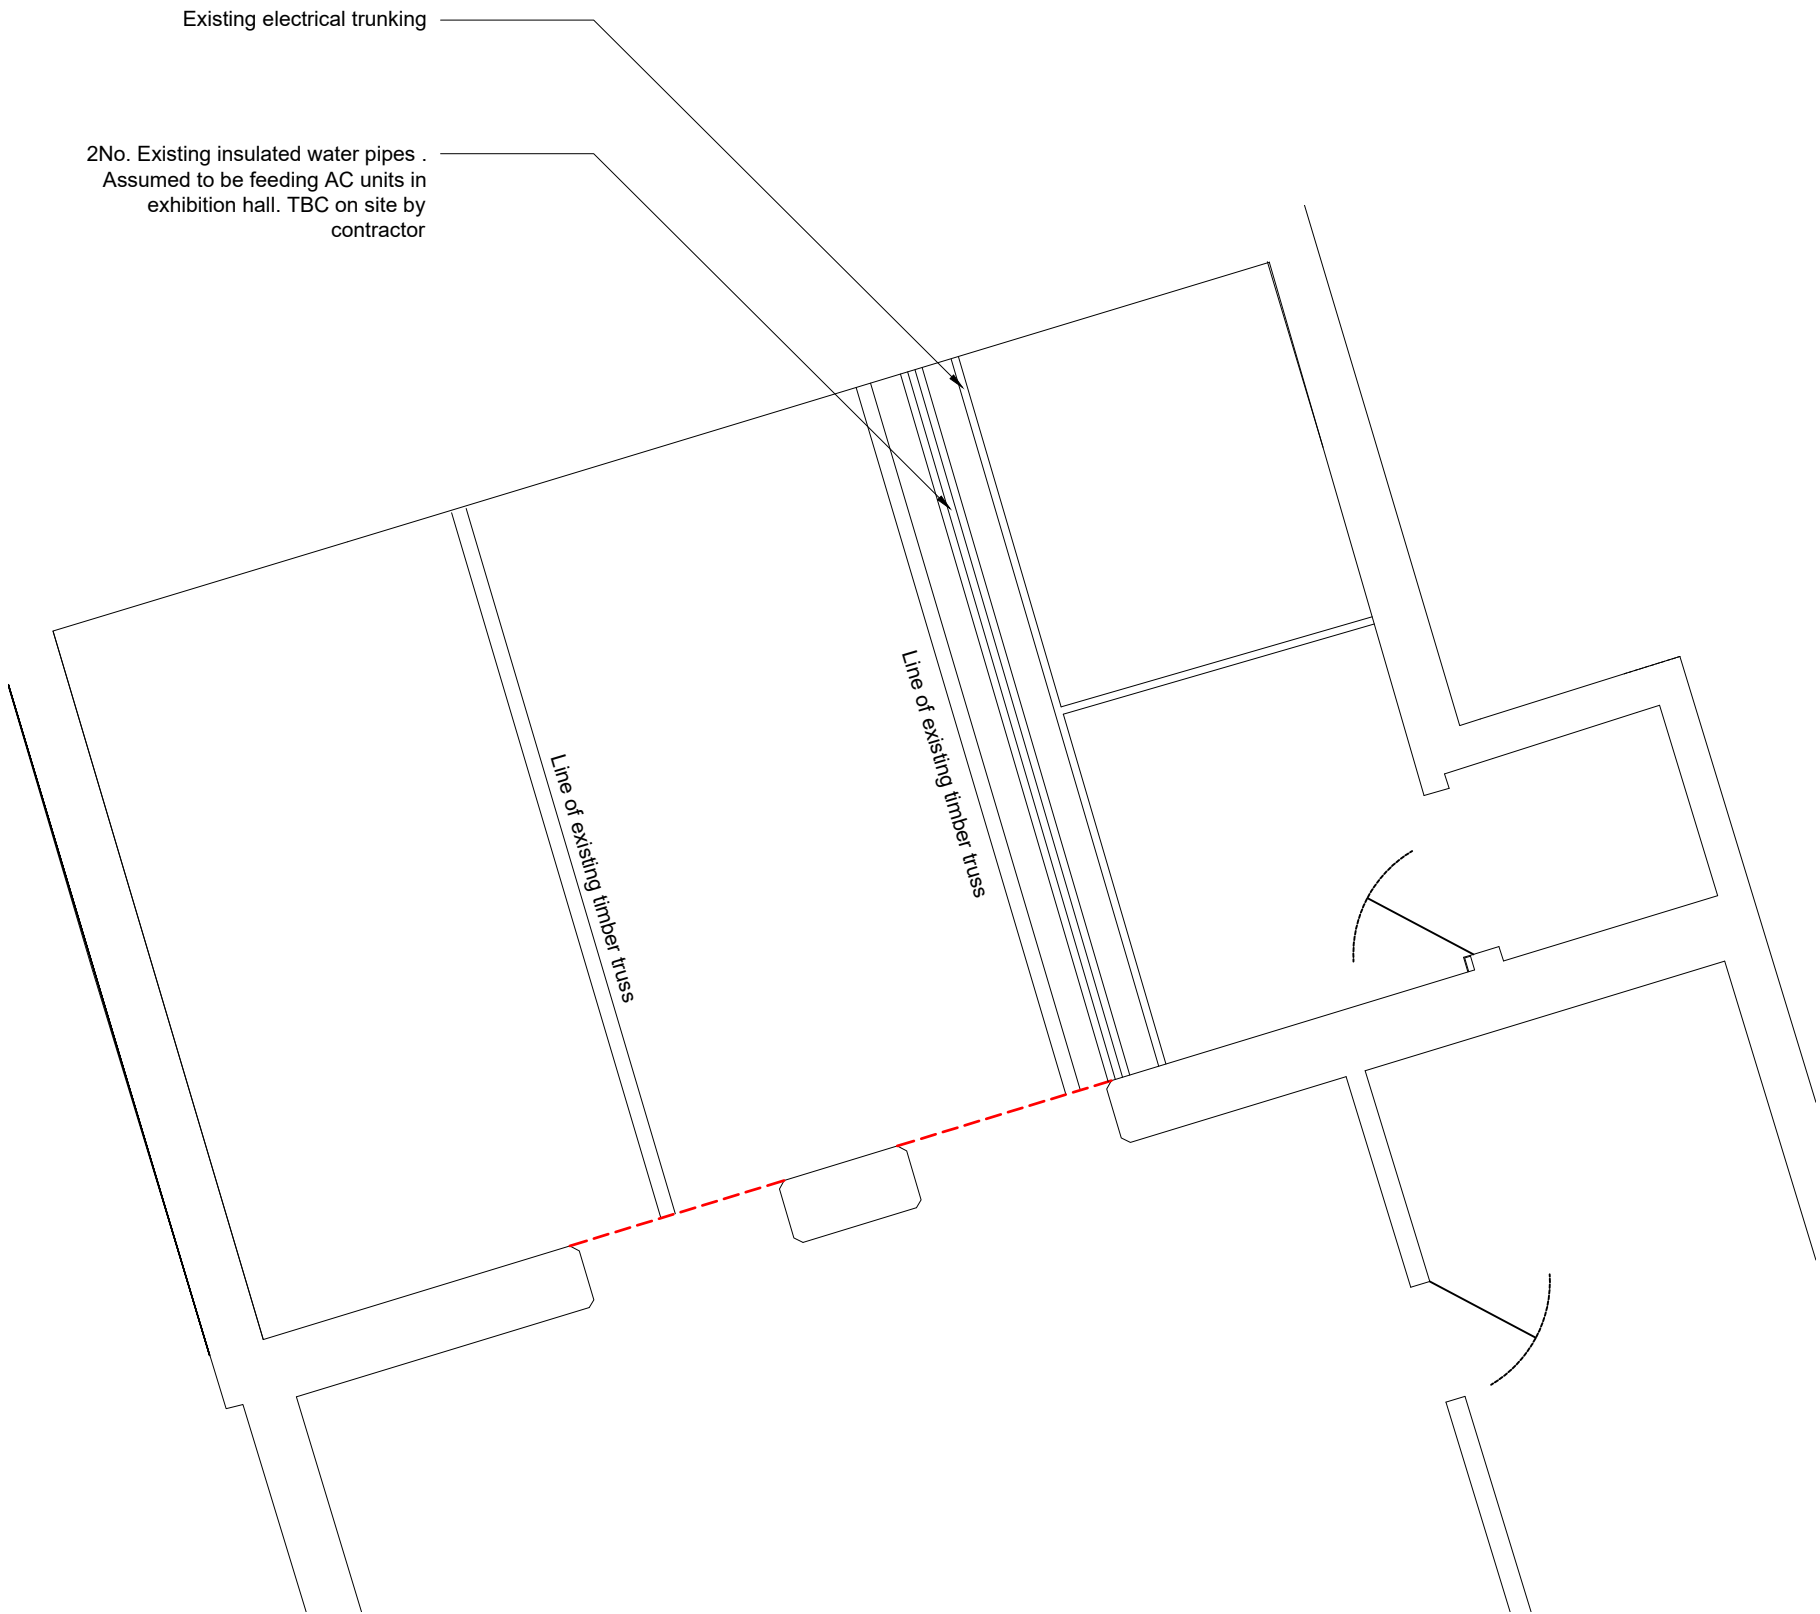

Existing Forrester's hall roof
space plan

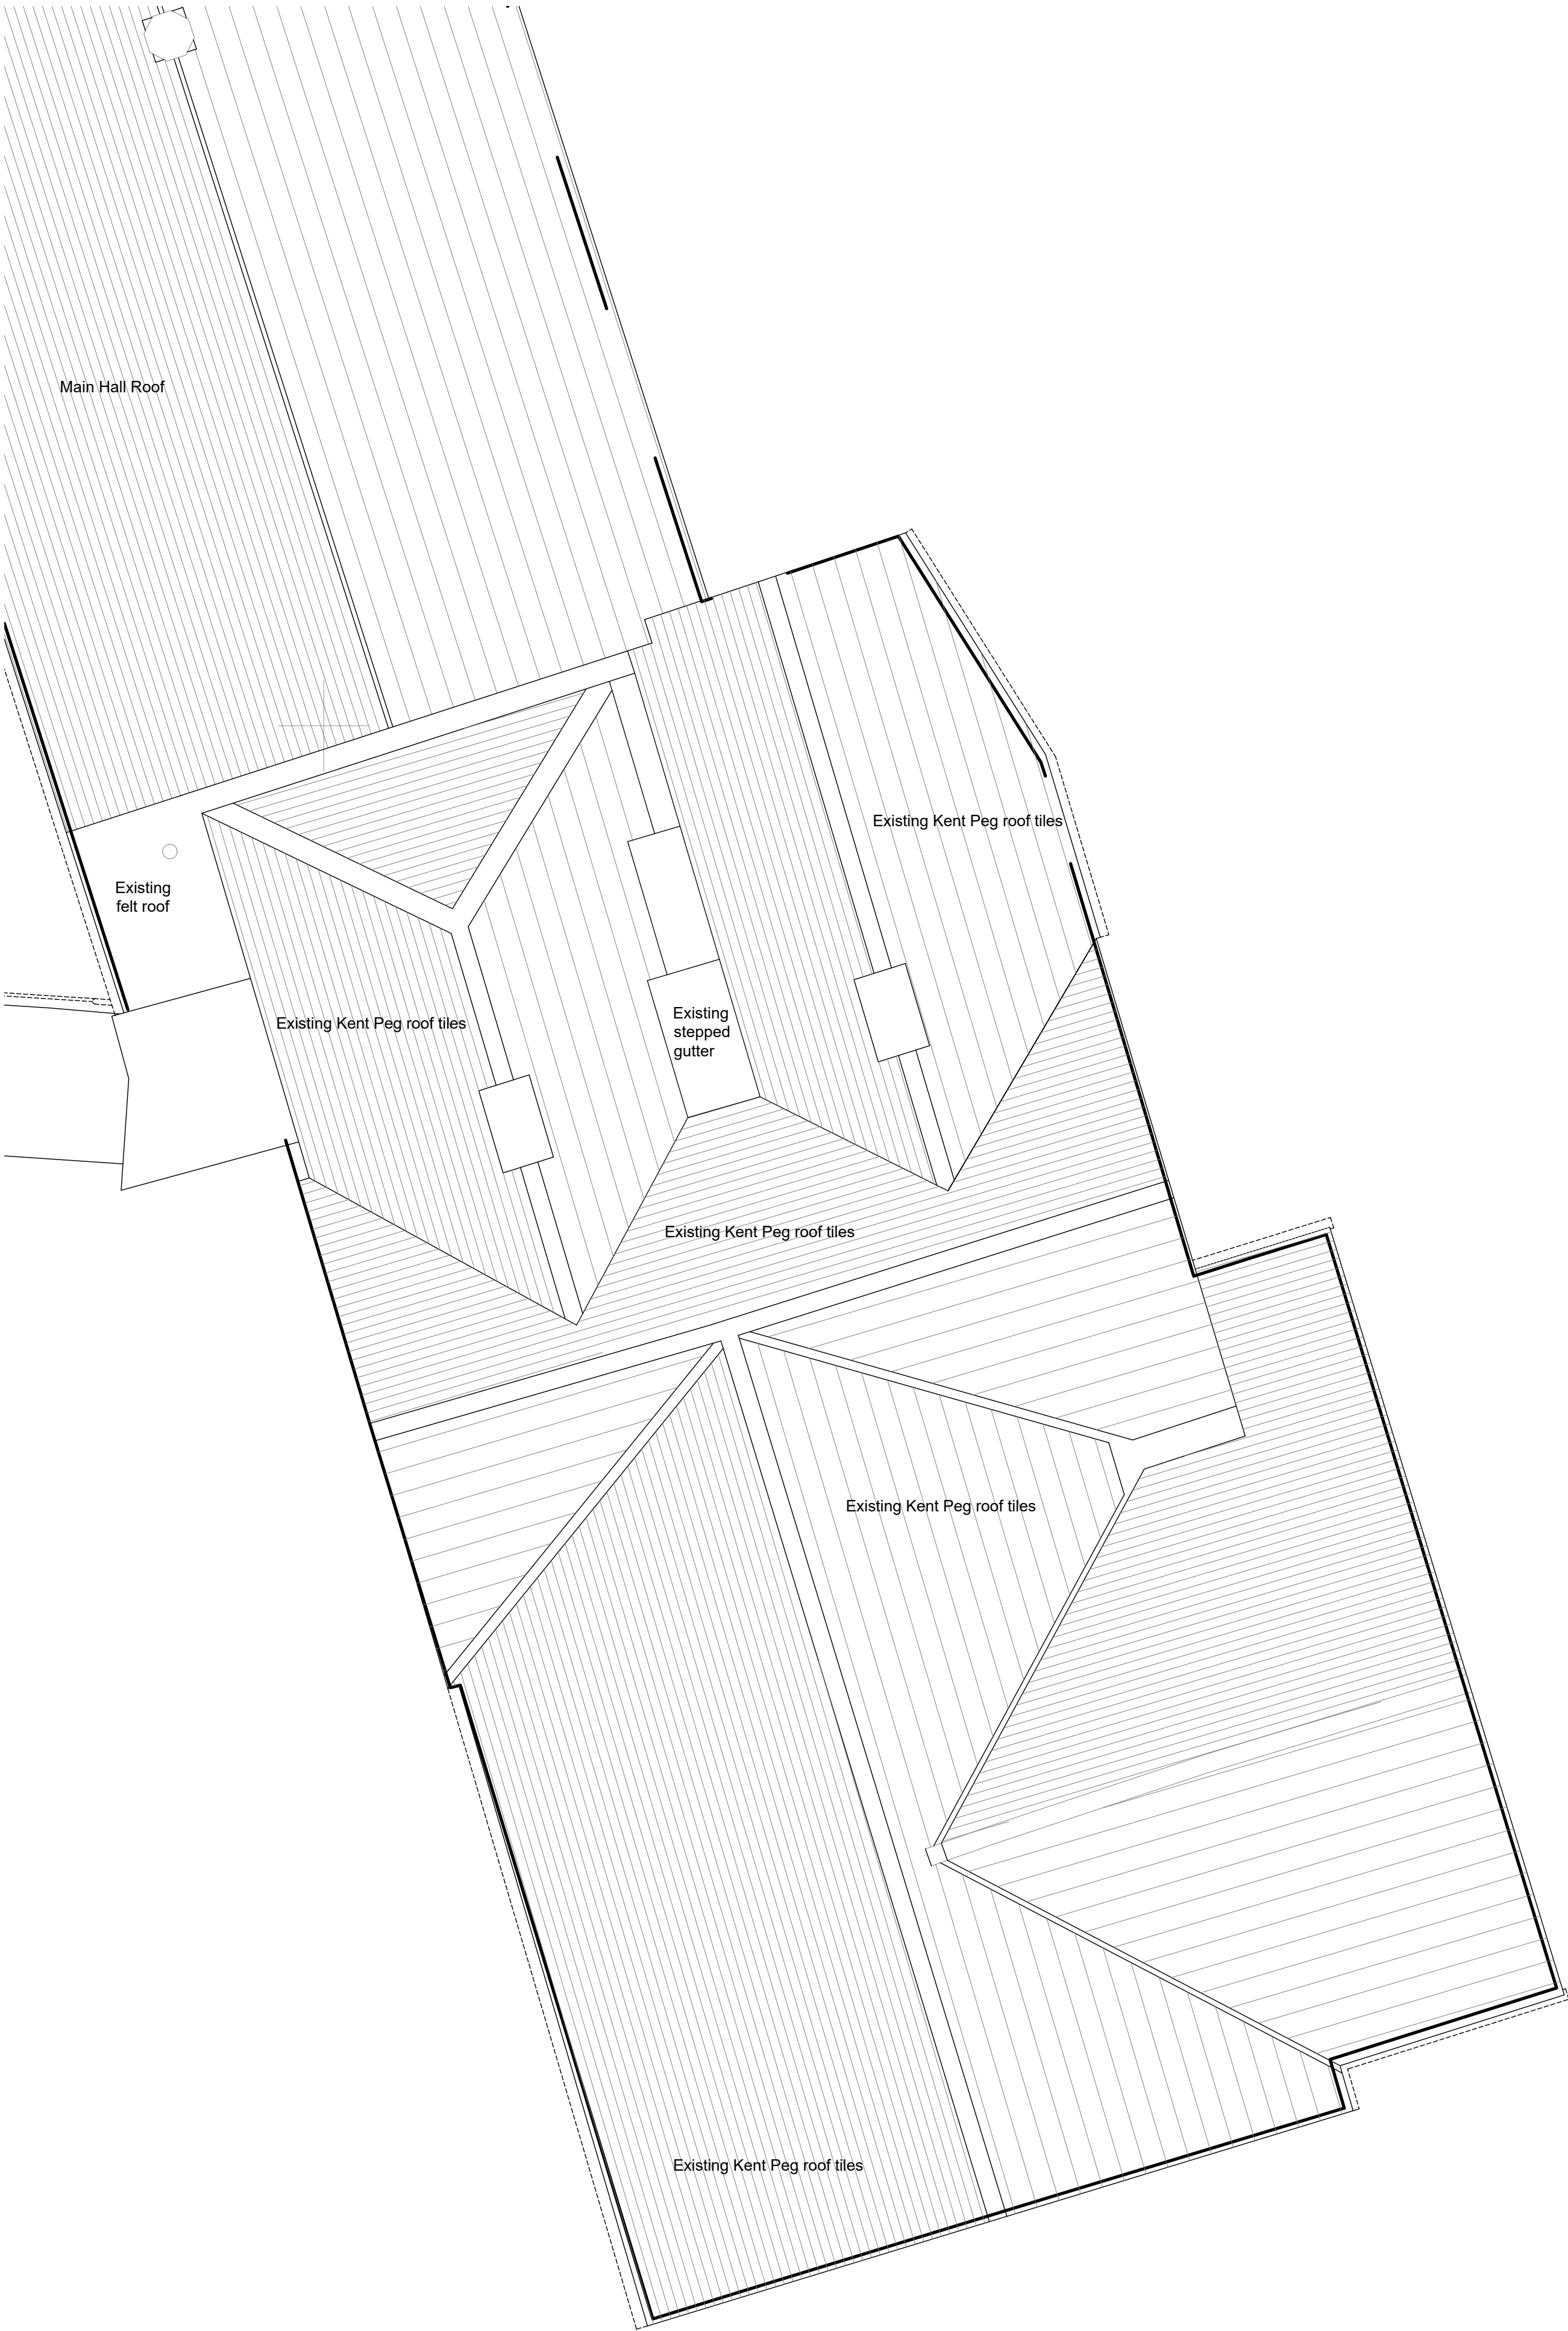

Existing Roof Plan

NOTES:

Do Not Scale.

Report all discrepancies, errors and omissions.

Verify all dimensions on site before commencing any work on site or preparing shop drawings.

All materials, components and workmanship are to comply with the relevant British Standards, Codes of Practice, and appropriate manufacturers recommendations that from time to time shall apply.

For all specialist work, see relevant drawings.

This drawing and design are copyright of Clague LLP
Registration number OC335948.

Rev	Date	Description
-----	------	-------------

Project Title

Whitstable Community Museum
and Gallery

Drawing Description

Existing Roof Plan

Scale	Drawn by
1:50 @ A1	AR
Date	Checked by
27.07.2023	AR

CLAGUE ARCHITECTS


62 Burgate, Canterbury Kent CT1 2BH	01227 762060
2 Kinsbourne Court, Luton Road, Harpenden, Hertfordshire AL5 3BL	01582 765102
8, Disney Street London SE1 1JF	0203 597 6112

CANTERBURY	LONDON	HARPENDEN
------------	--------	-----------


Drawing Number	Revision
30838A_101	



EXISTING ELEVATION 7

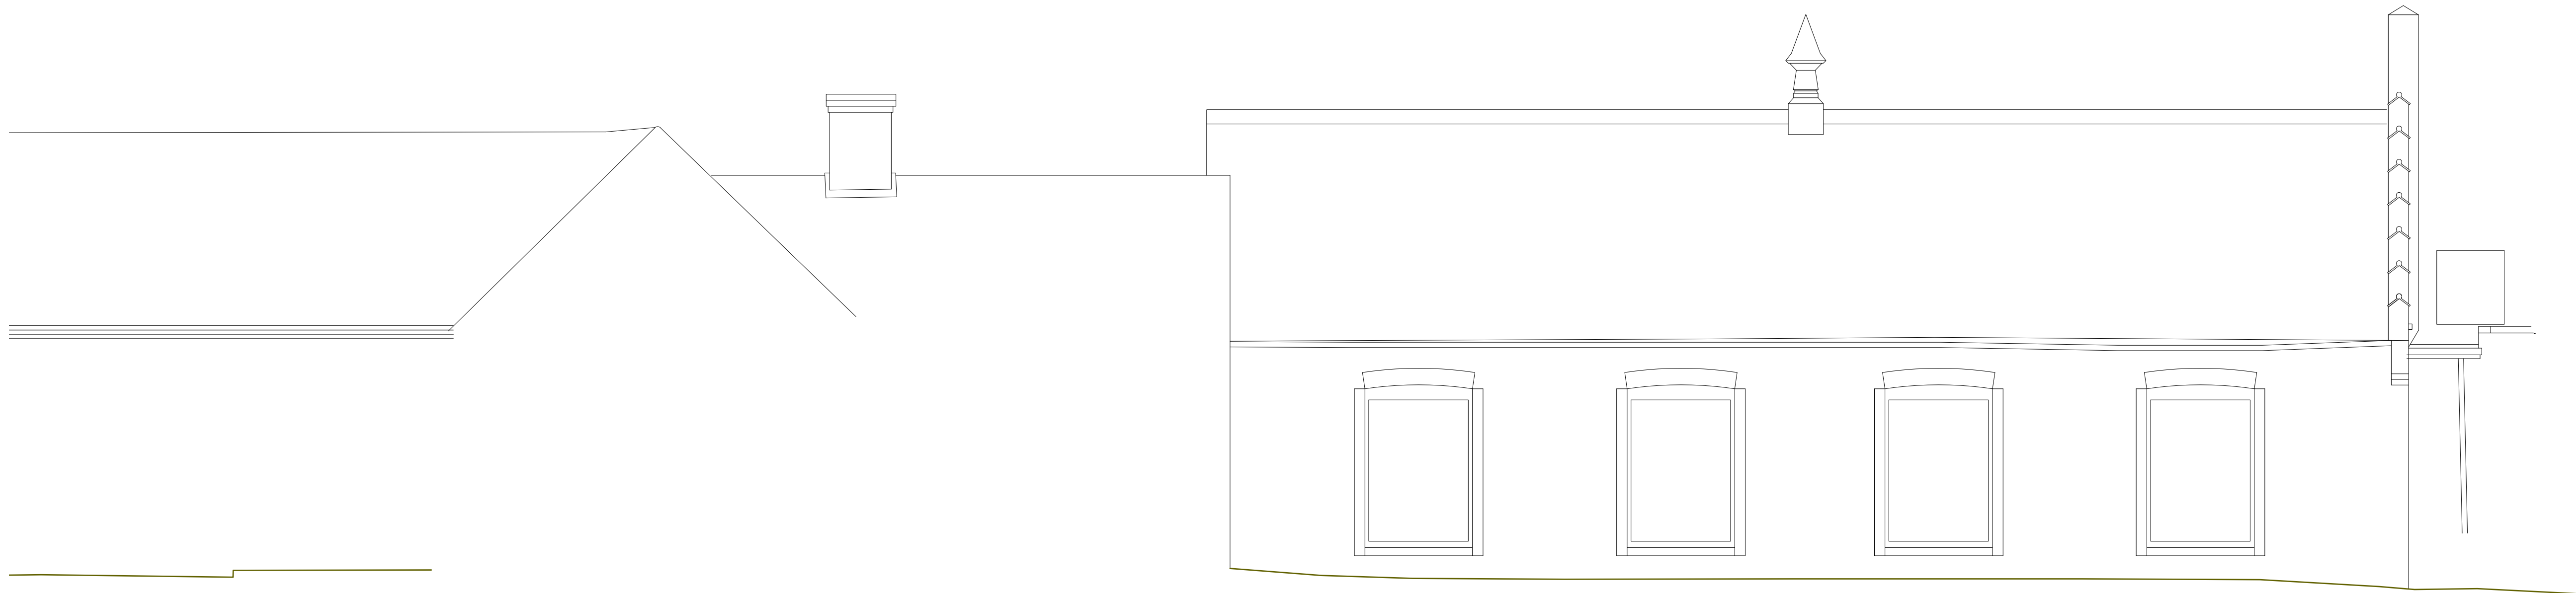

EXISTING ELEVATION 4

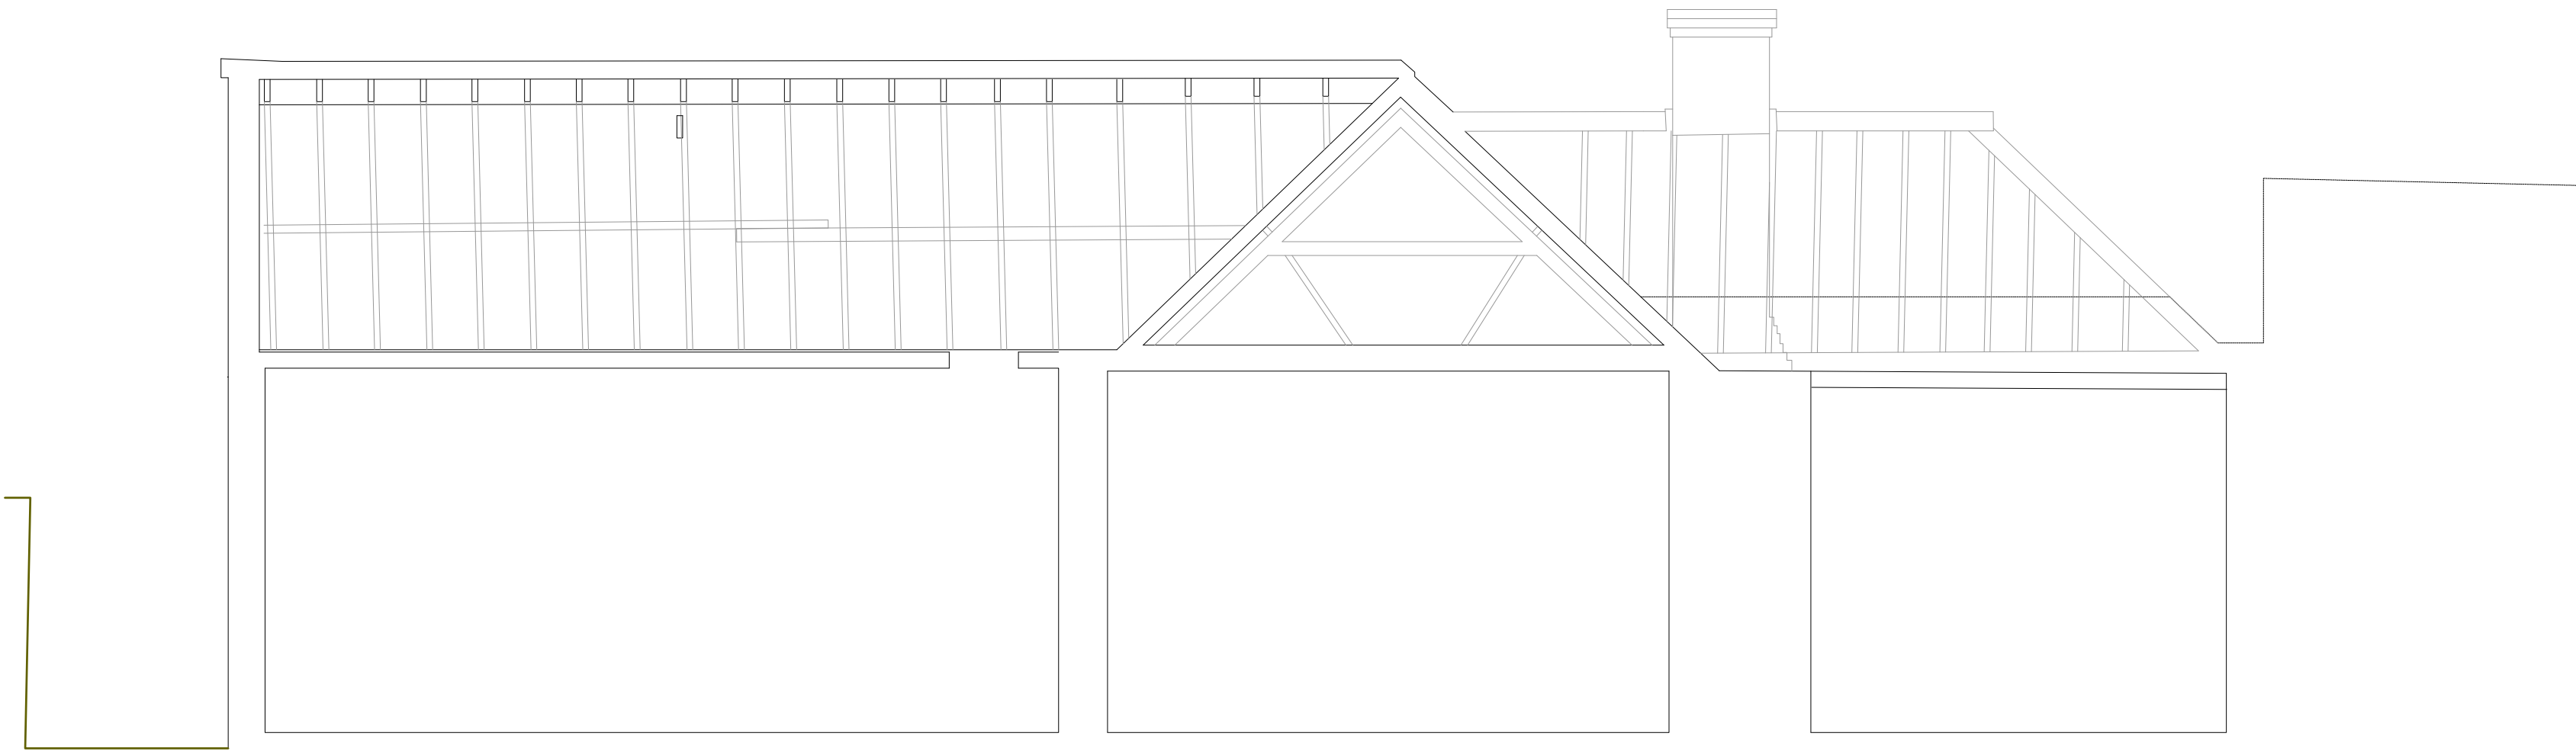

EXISTING SECTION F-F

NOTES:

Do Not Scale.

Report all discrepancies, errors and omissions.

Verify all dimensions on site before commencing any work on site or preparing shop drawings.

All materials, components and workmanship are to comply with the relevant British Standards, Codes of Practice, and appropriate manufacturers recommendations that from time to time shall apply.

For all specialist work, see relevant drawings.

This drawing and design are copyright of Clague LLP
Registration number OC335948.

Rev	Date	Description
-----	------	-------------

Project Title

Whitstable Community Museum and Gallery

Drawing Description

Existing Section and Elevation

Scale	Drawn by
1:50 @ A1	AR
Date	Checked by
27.07.2023	AR

CLAGUE ARCHITECTS

62 Burgate, Canterbury Kent CT1 2BH	01227 762060
2 Kinsbourne Court, Luton Road, Harpenden, Hertfordshire AL5 3BL	01582 765102
8, Disney Street London SE1 1JF	0203 597 6112

CANTERBURY	LONDON	HARPENDEN
------------	--------	-----------

Drawing Number	Revision
30838A_102	