


Existing First Floor Plan- Scale 1:100

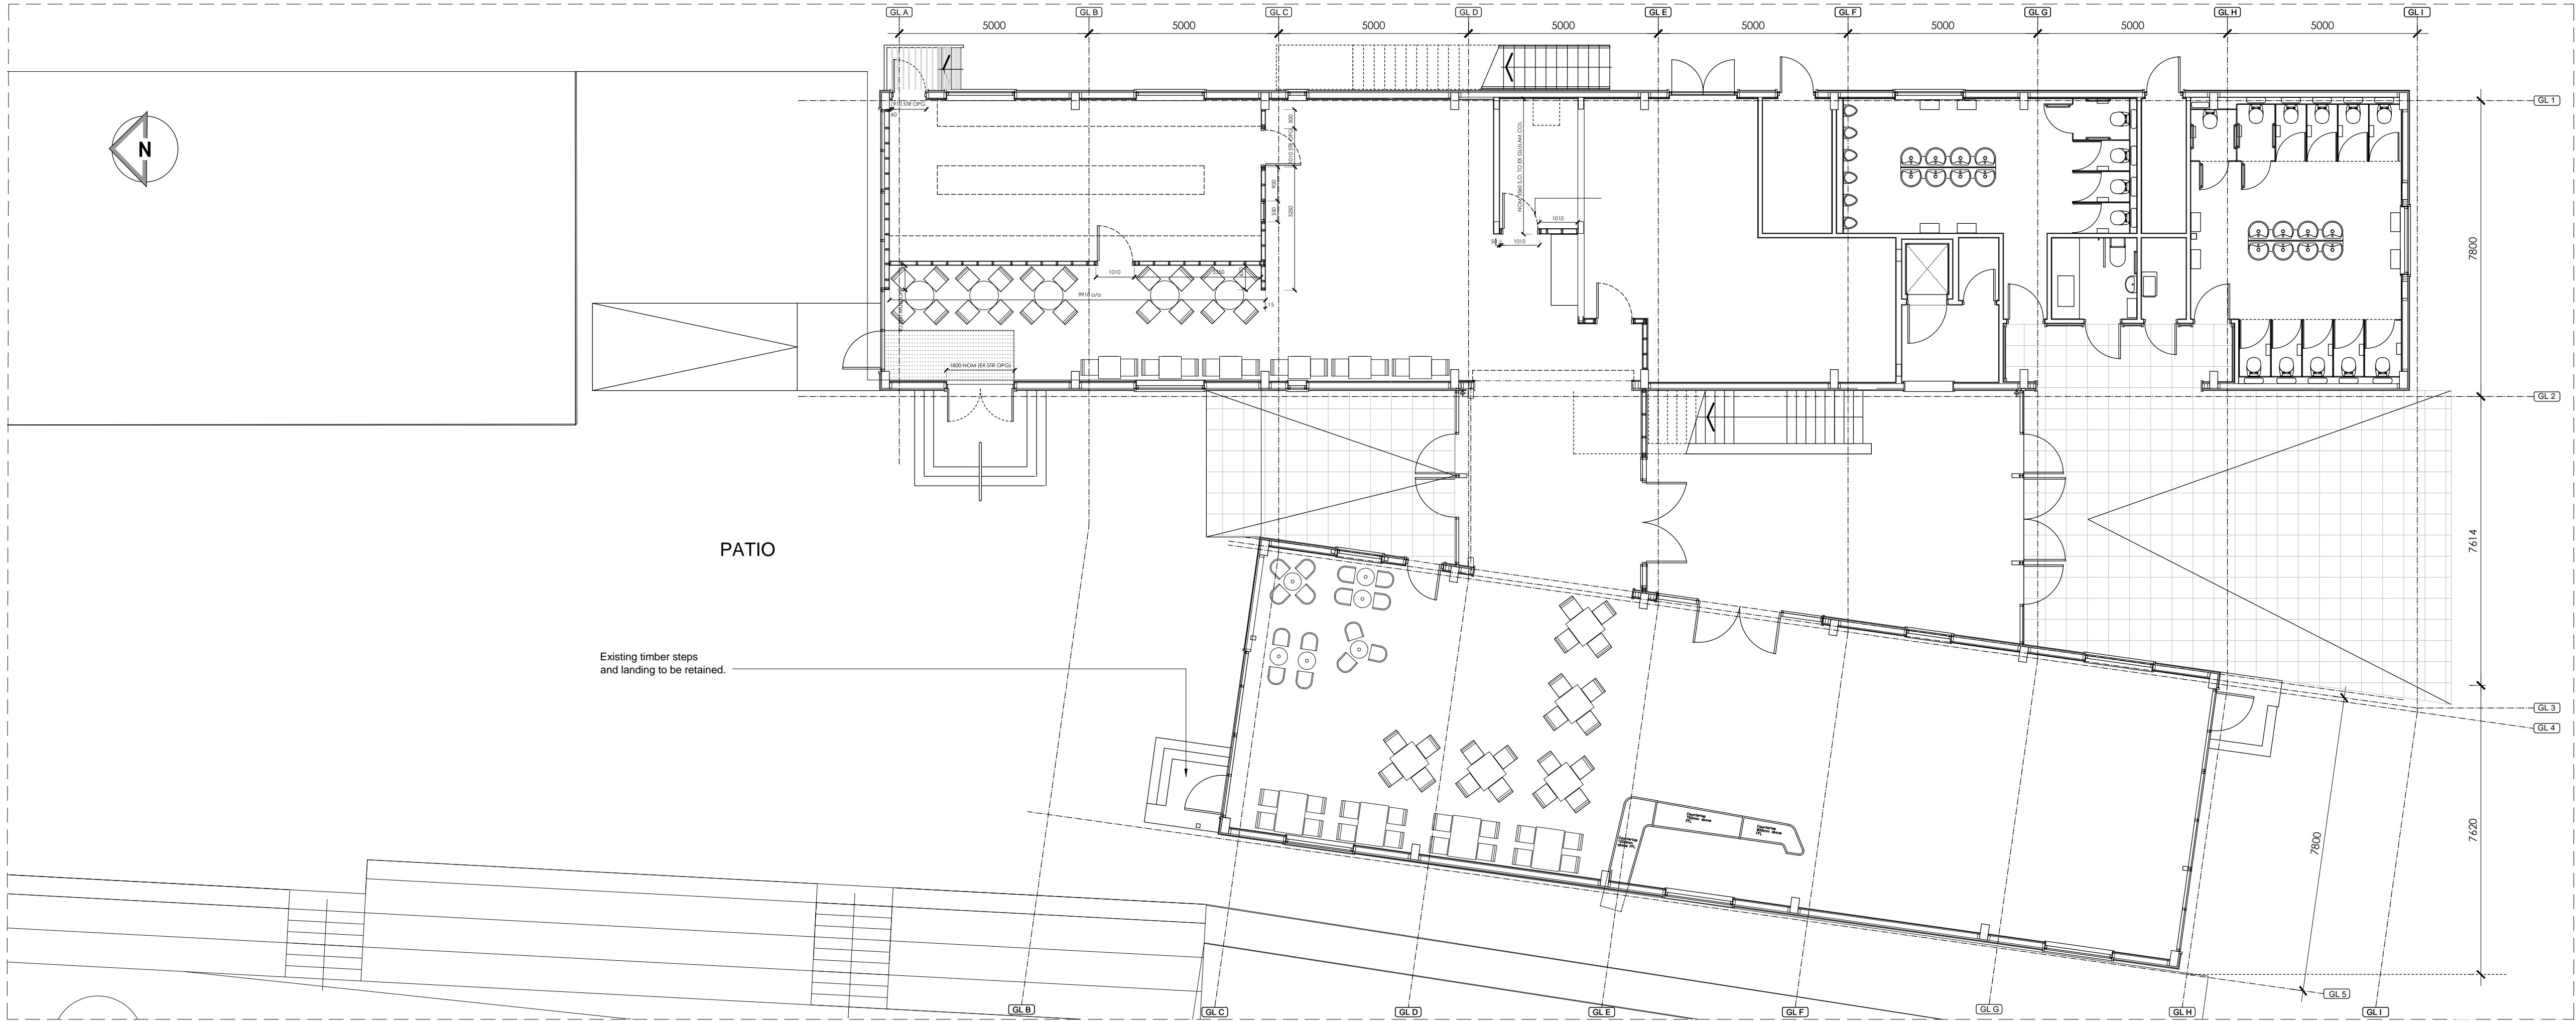

Existing Ground Floor Plan- Scale 1:100

- NOTES
- All dimensions and levels are to be checked on site.
 - Any discrepancies are to be reported to the architect before any work commences.
 - This drawing shall not be scaled to ascertain any dimensions. Work to figured dims only.
 - This drawing shall not be reproduced without express written permission from AEW.
 - Title overlay drawings and ownership boundaries are produced using all reasonable endeavors. AEW cannot be responsible for the accuracy or scale discrepancy of base plans supplied to them.

REV	Date	Drawn by:-	Checked by:-
Status Purpose of Issue			
S1 INFORMATION			
drawing stage Technical Design			
client			
FORESTRY COMMISSION ENGLAND			
project			
DALBY FOREST VISITORS CENTRE REFURBISHMENT			
drawing title			
EXISTING PLAN			
date 03-09-2017 drawn EO			
scale@A1 1:100 checked AC			