


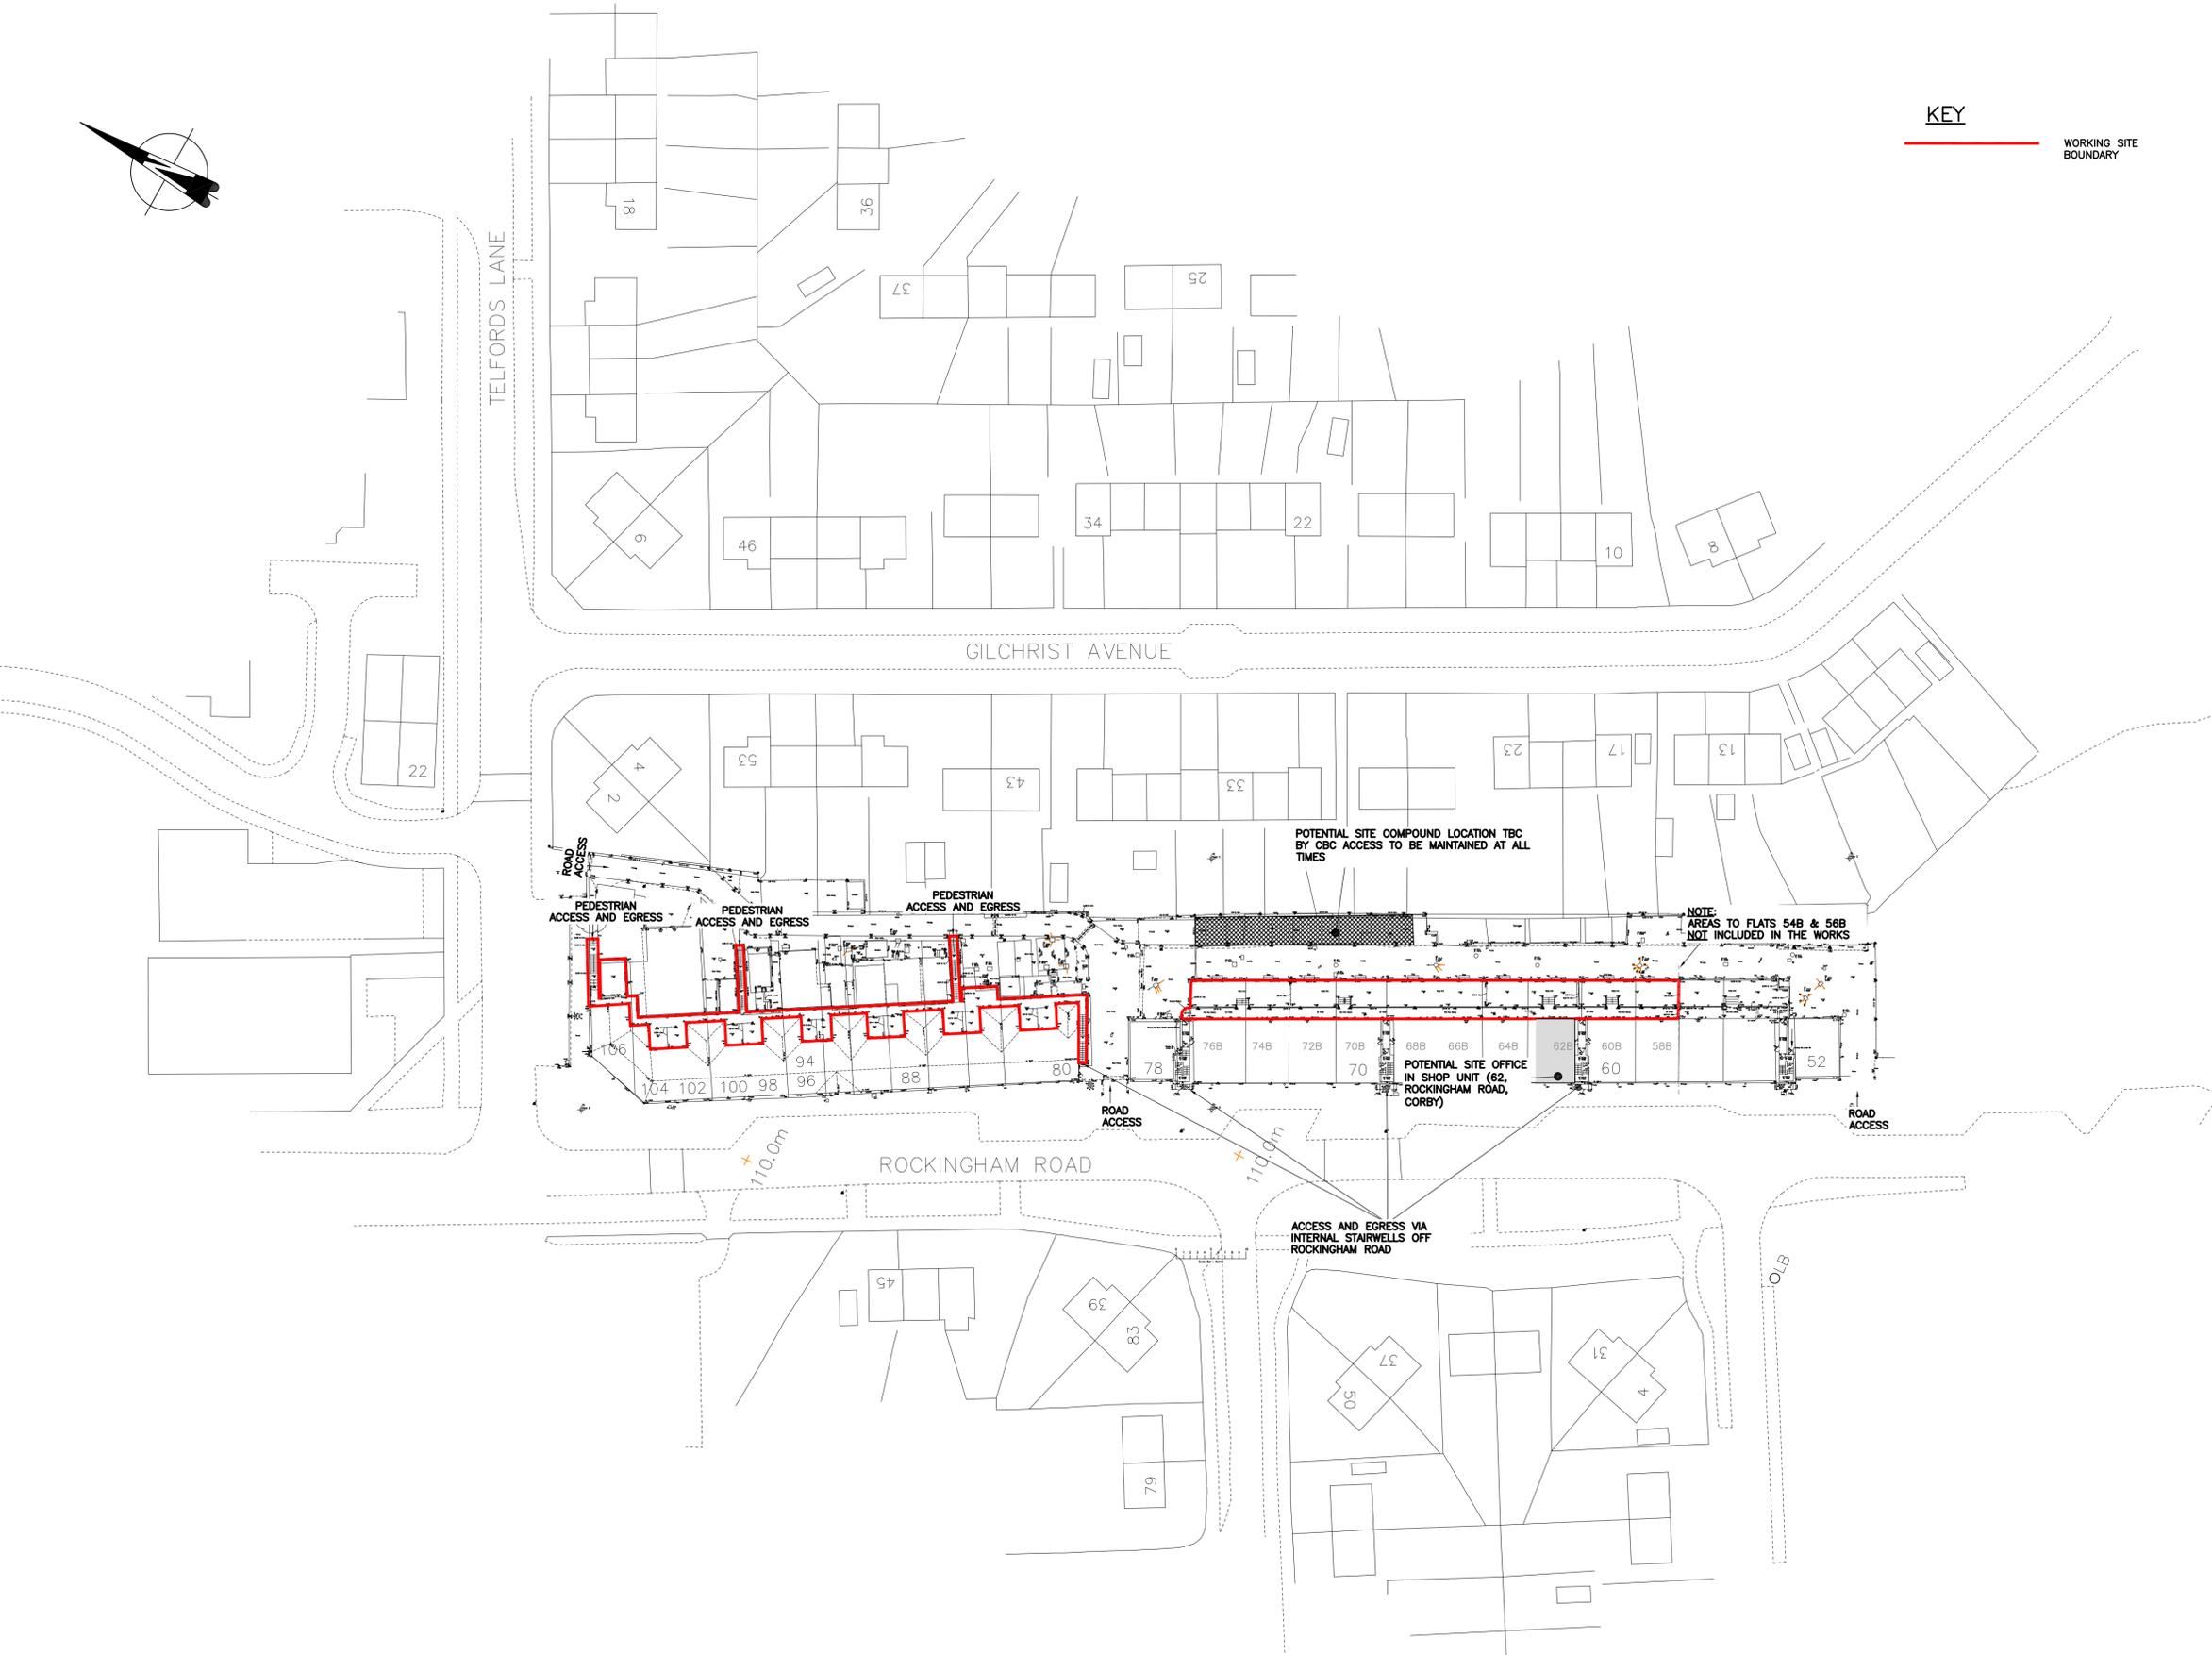

KEY

WORKING SITE BOUNDARY



Notes

1. IF IN DOUBT - ASK !!! DO NOT SCALE
2. THIS DRAWING IS TO BE READ IN CONJUNCTION WITH ALL ARCHITECTS AND ENGINEERS DRAWINGS.
3. ALL WORK TO BE CARRIED OUT IN ACCORDANCE WITH THE RELEVANT BRITISH STANDARDS, CODES OF PRACTICE AND BUILDING PRACTICE.
4. ALL DIMENSIONS TO BE CHECKED PRIOR TO STARTING THE WORKS ON SITE. ANY DISCREPANCIES TO BE REPORTED TO THE ENGINEER IMMEDIATELY.
5. CONTRACTOR TO ASCERTAIN THE LOCATION OF SERVICES ON SITE PRIOR TO STARTING THE WORK.
6. ALL DIMENSIONS FOR CONSTRUCTION ARE TO BE OBTAINED FROM SITE MEASUREMENTS OR ARCHITECTS SETTING OUT DRAWINGS PRIOR TO MANUFACTURE/BUILDING.

CDM 2015 DESIGNER NOTES

7. IN ADDITION TO THE HAZARDS, AND RISKS NORMALLY ASSOCIATED WITH THE TYPE OF WORK DETAILED ON THIS DRAWING, NOTE THE FOLLOWING SIGNIFICANT RISKS AND INFORMATION:

CONSTRUCTION:

1. INTERFACE WITH THE PUBLIC.

FOR INFORMATION RELATING TO END USE, MAINTENANCE, DEMOLITION, SEE THE HEALTH AND SAFETY FILE.

IT IS ASSUMED THAT ALL WORKS WILL BE CARRIED OUT BY A COMPETENT CONTRACTOR, WHERE APPROPRIATE, TO AN APPROVED METHOD STATEMENT.

NOTE:
ALL WORKS TO BE UNDERTAKEN IN STRICT ACCORDANCE WITH MANUFACTURERS SPECIFICATION

NOTE:
ALLOW FOR LIAISON WITH CORBY BOROUGH COUNCIL REGARDING ACCESS AND COMMUNICATION WITH RESIDENTS AND RETAIL UNITS

ALLOW FOR ACCESS TO WORKING AREA AND INCLUDE FOR ALL COSTS IN CONNECTION WITH ANY PHASING WORKS IN ORDER TO MAINTAIN ACCESS FOR THE OCCUPANTS OF THE PROPERTIES/FLATS/RETAIL UNITS

T1	FIRST ISSUE	JC	20.08.18
ISSUE	REVISION	BY	DATE

This drawing is the property of David Smith Associates. It must not be reproduced, copied nor its contents divulged without their permission.
©David Smith Associates

ISSUE
TENDER

CLIENT
CORBY BOROUGH COUNCIL

CONTRACT
ROCKINGHAM ROAD FLATS CORBY

TITLE
SITE PLAN

ARCHITECT

DRAWN	CH:KD	DATE	SCALE
JC	BT	AUG'18	1:500 @A1

David Smith Associates
Consulting Structural & Civil Engineers
8 Duncan Close
Moulton Park
Northampton NN3 6WL
Tel: (01604)782620
Fax: (01604)782629
Email: northampton@dsagroup.co.uk

DRAWING NUMBER	17	25575/52	REVISION	T1
----------------	----	----------	----------	----