
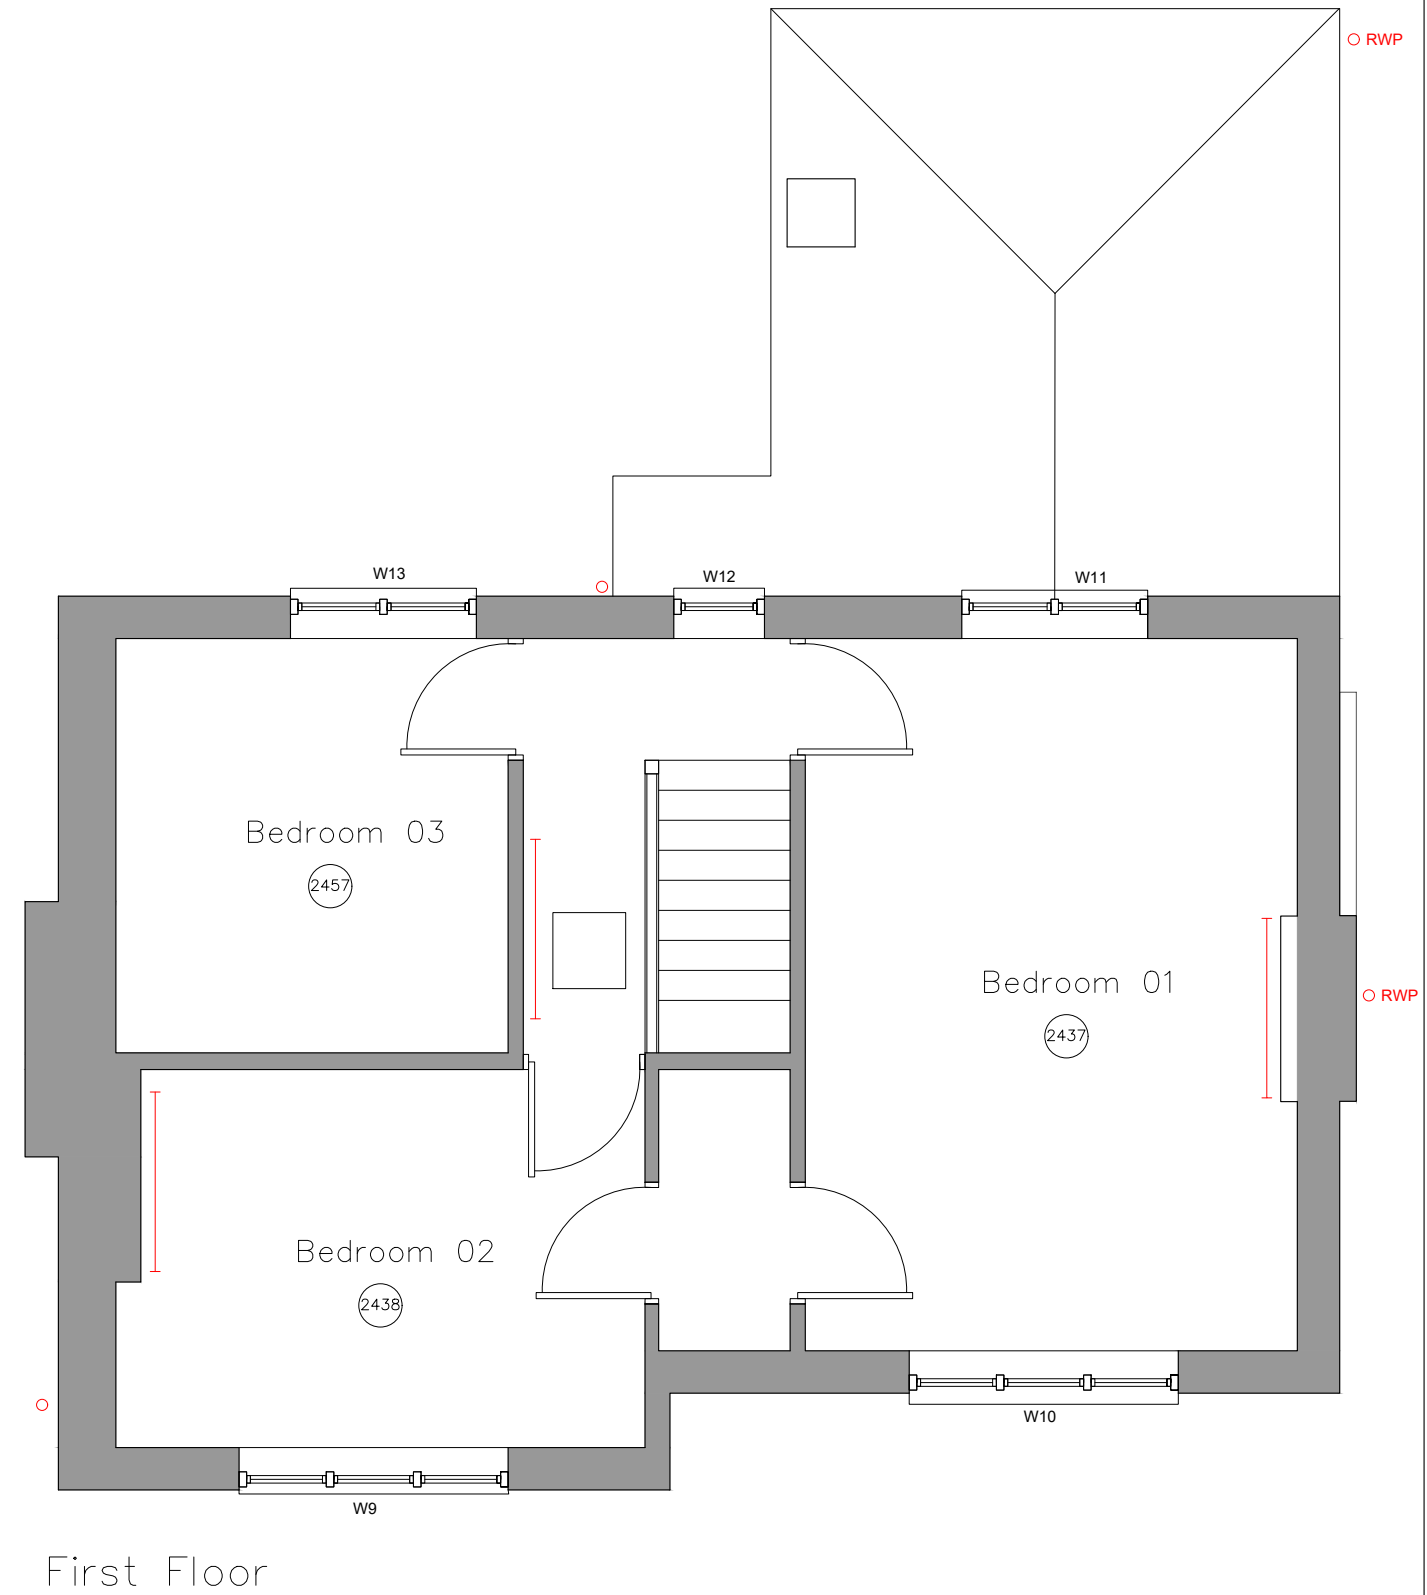


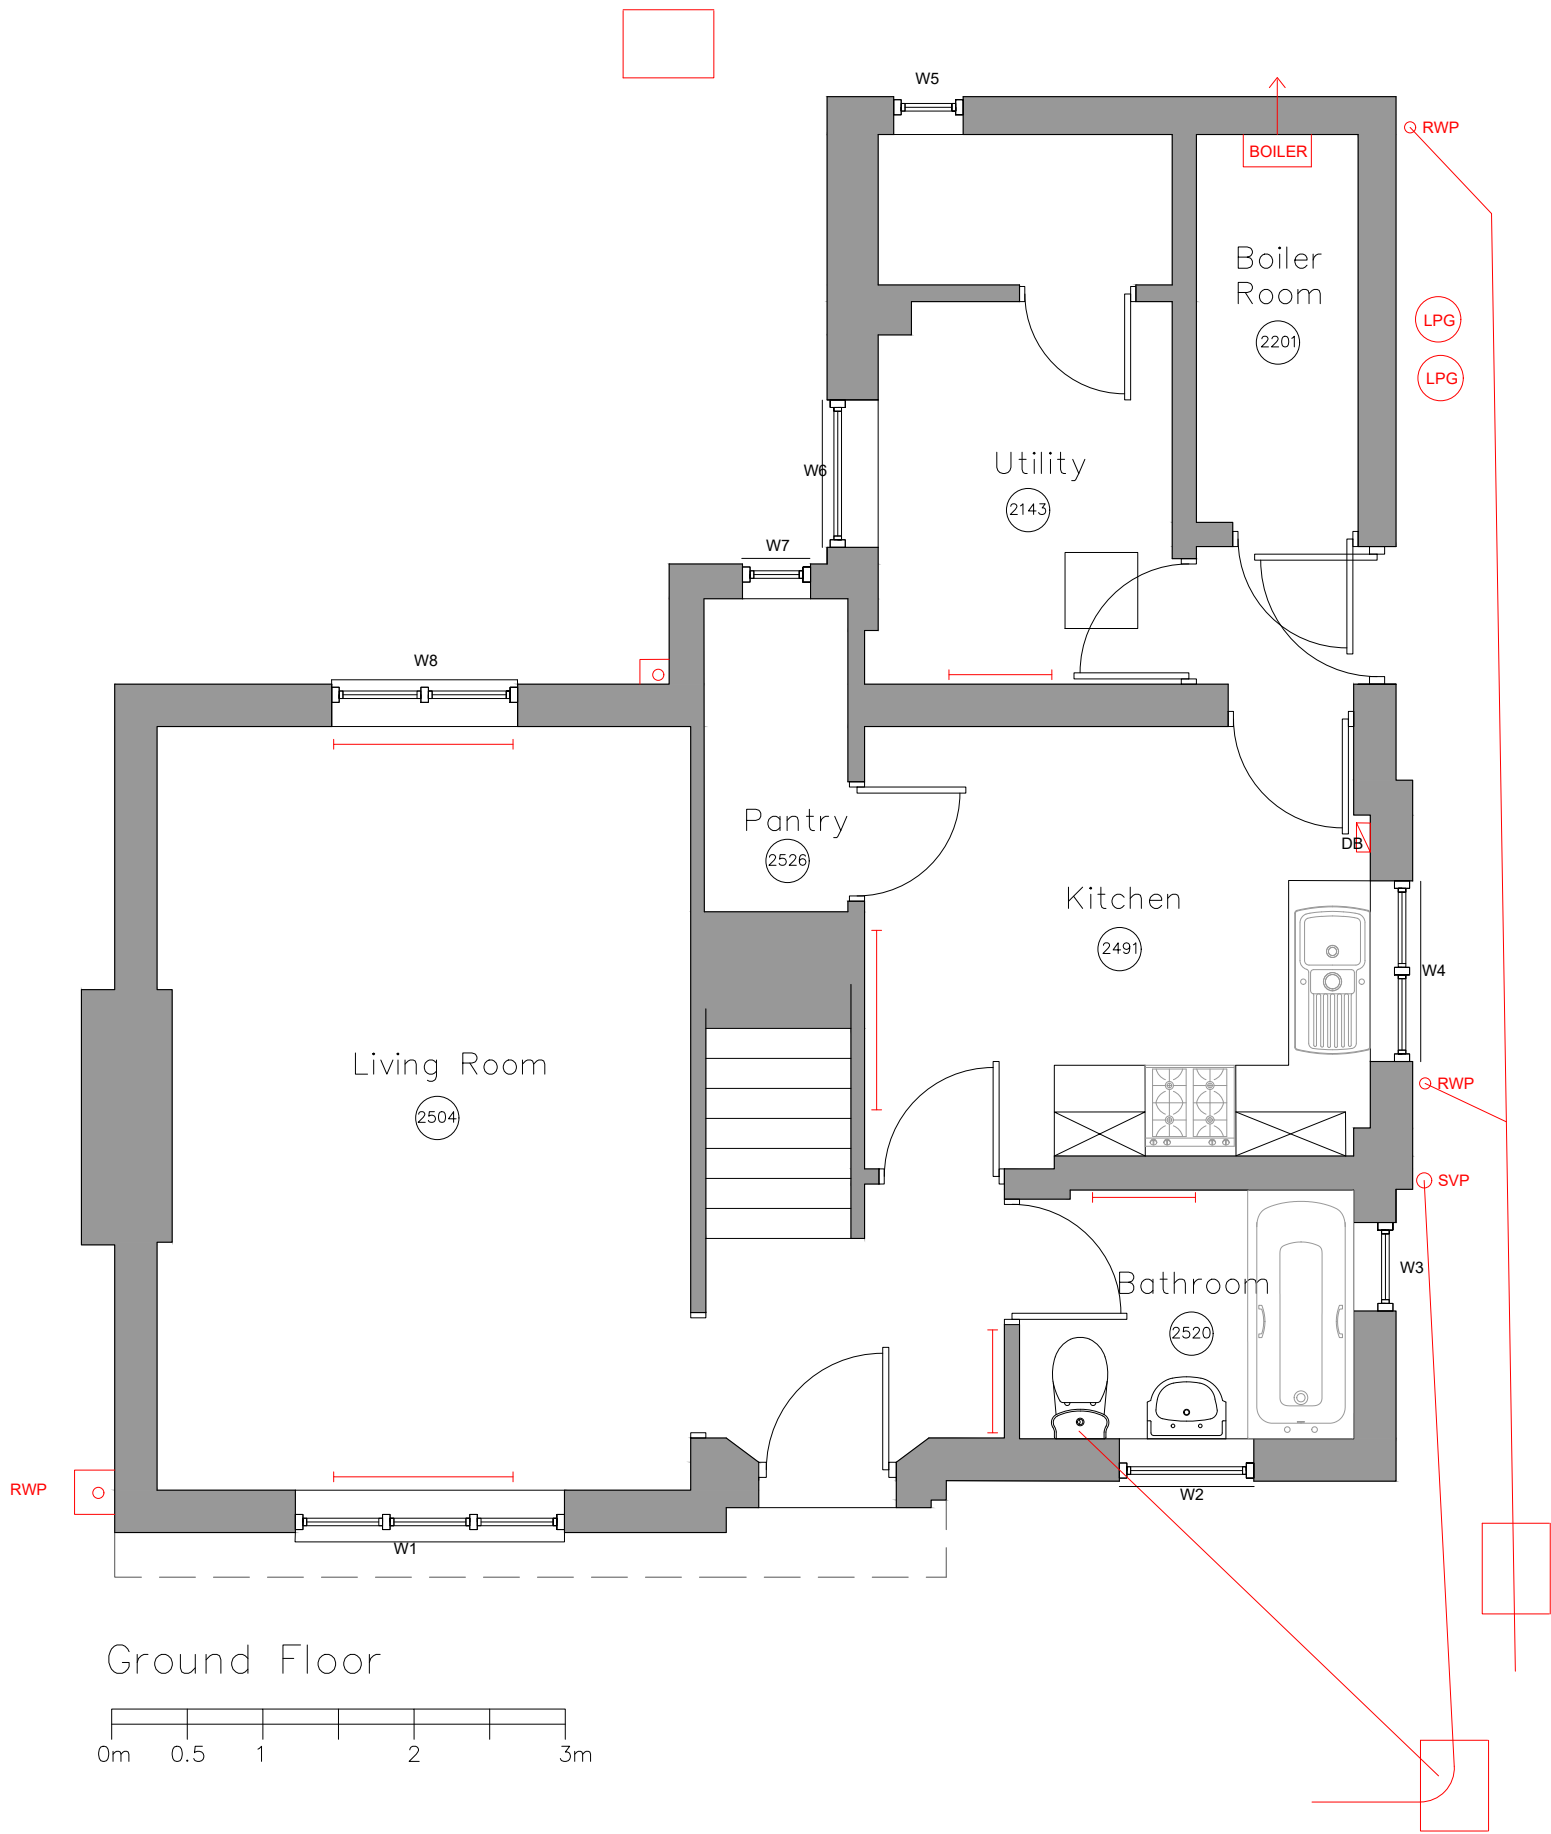

Client: Environment Agency	 Fisher German LLP, The Estates Office Norman Court, Ashby de la Zouch Leicestershire, LE65 2UZ fax: 01530 413896 tel: 01530 412821 e-mail: ashby@fishergerman.co.uk	Scale: 1:50 [Printed A3]
Project: Depot House Owston Ferry		Date: January 2023
Title: Floor Plans As Existing		Drawn: SN/SM Checked: PB
		Drg No: 001
THIS DRAWING IS PROTECTED BY COPYRIGHT. IT MAY NOT BE REPRODUCED IN ANY FORM OR BY ANY MEANS FOR ANY PURPOSE WITHOUT WRITTEN PERMISSION OF FISHER GERMAN LLP CHARTERED SURVEYORS. REPRODUCED USING ORDNANCE SURVEY DATA. CROWN COPYRIGHT. ALL RIGHTS RESERVED. LICENCE NUMBER: 100005237		