


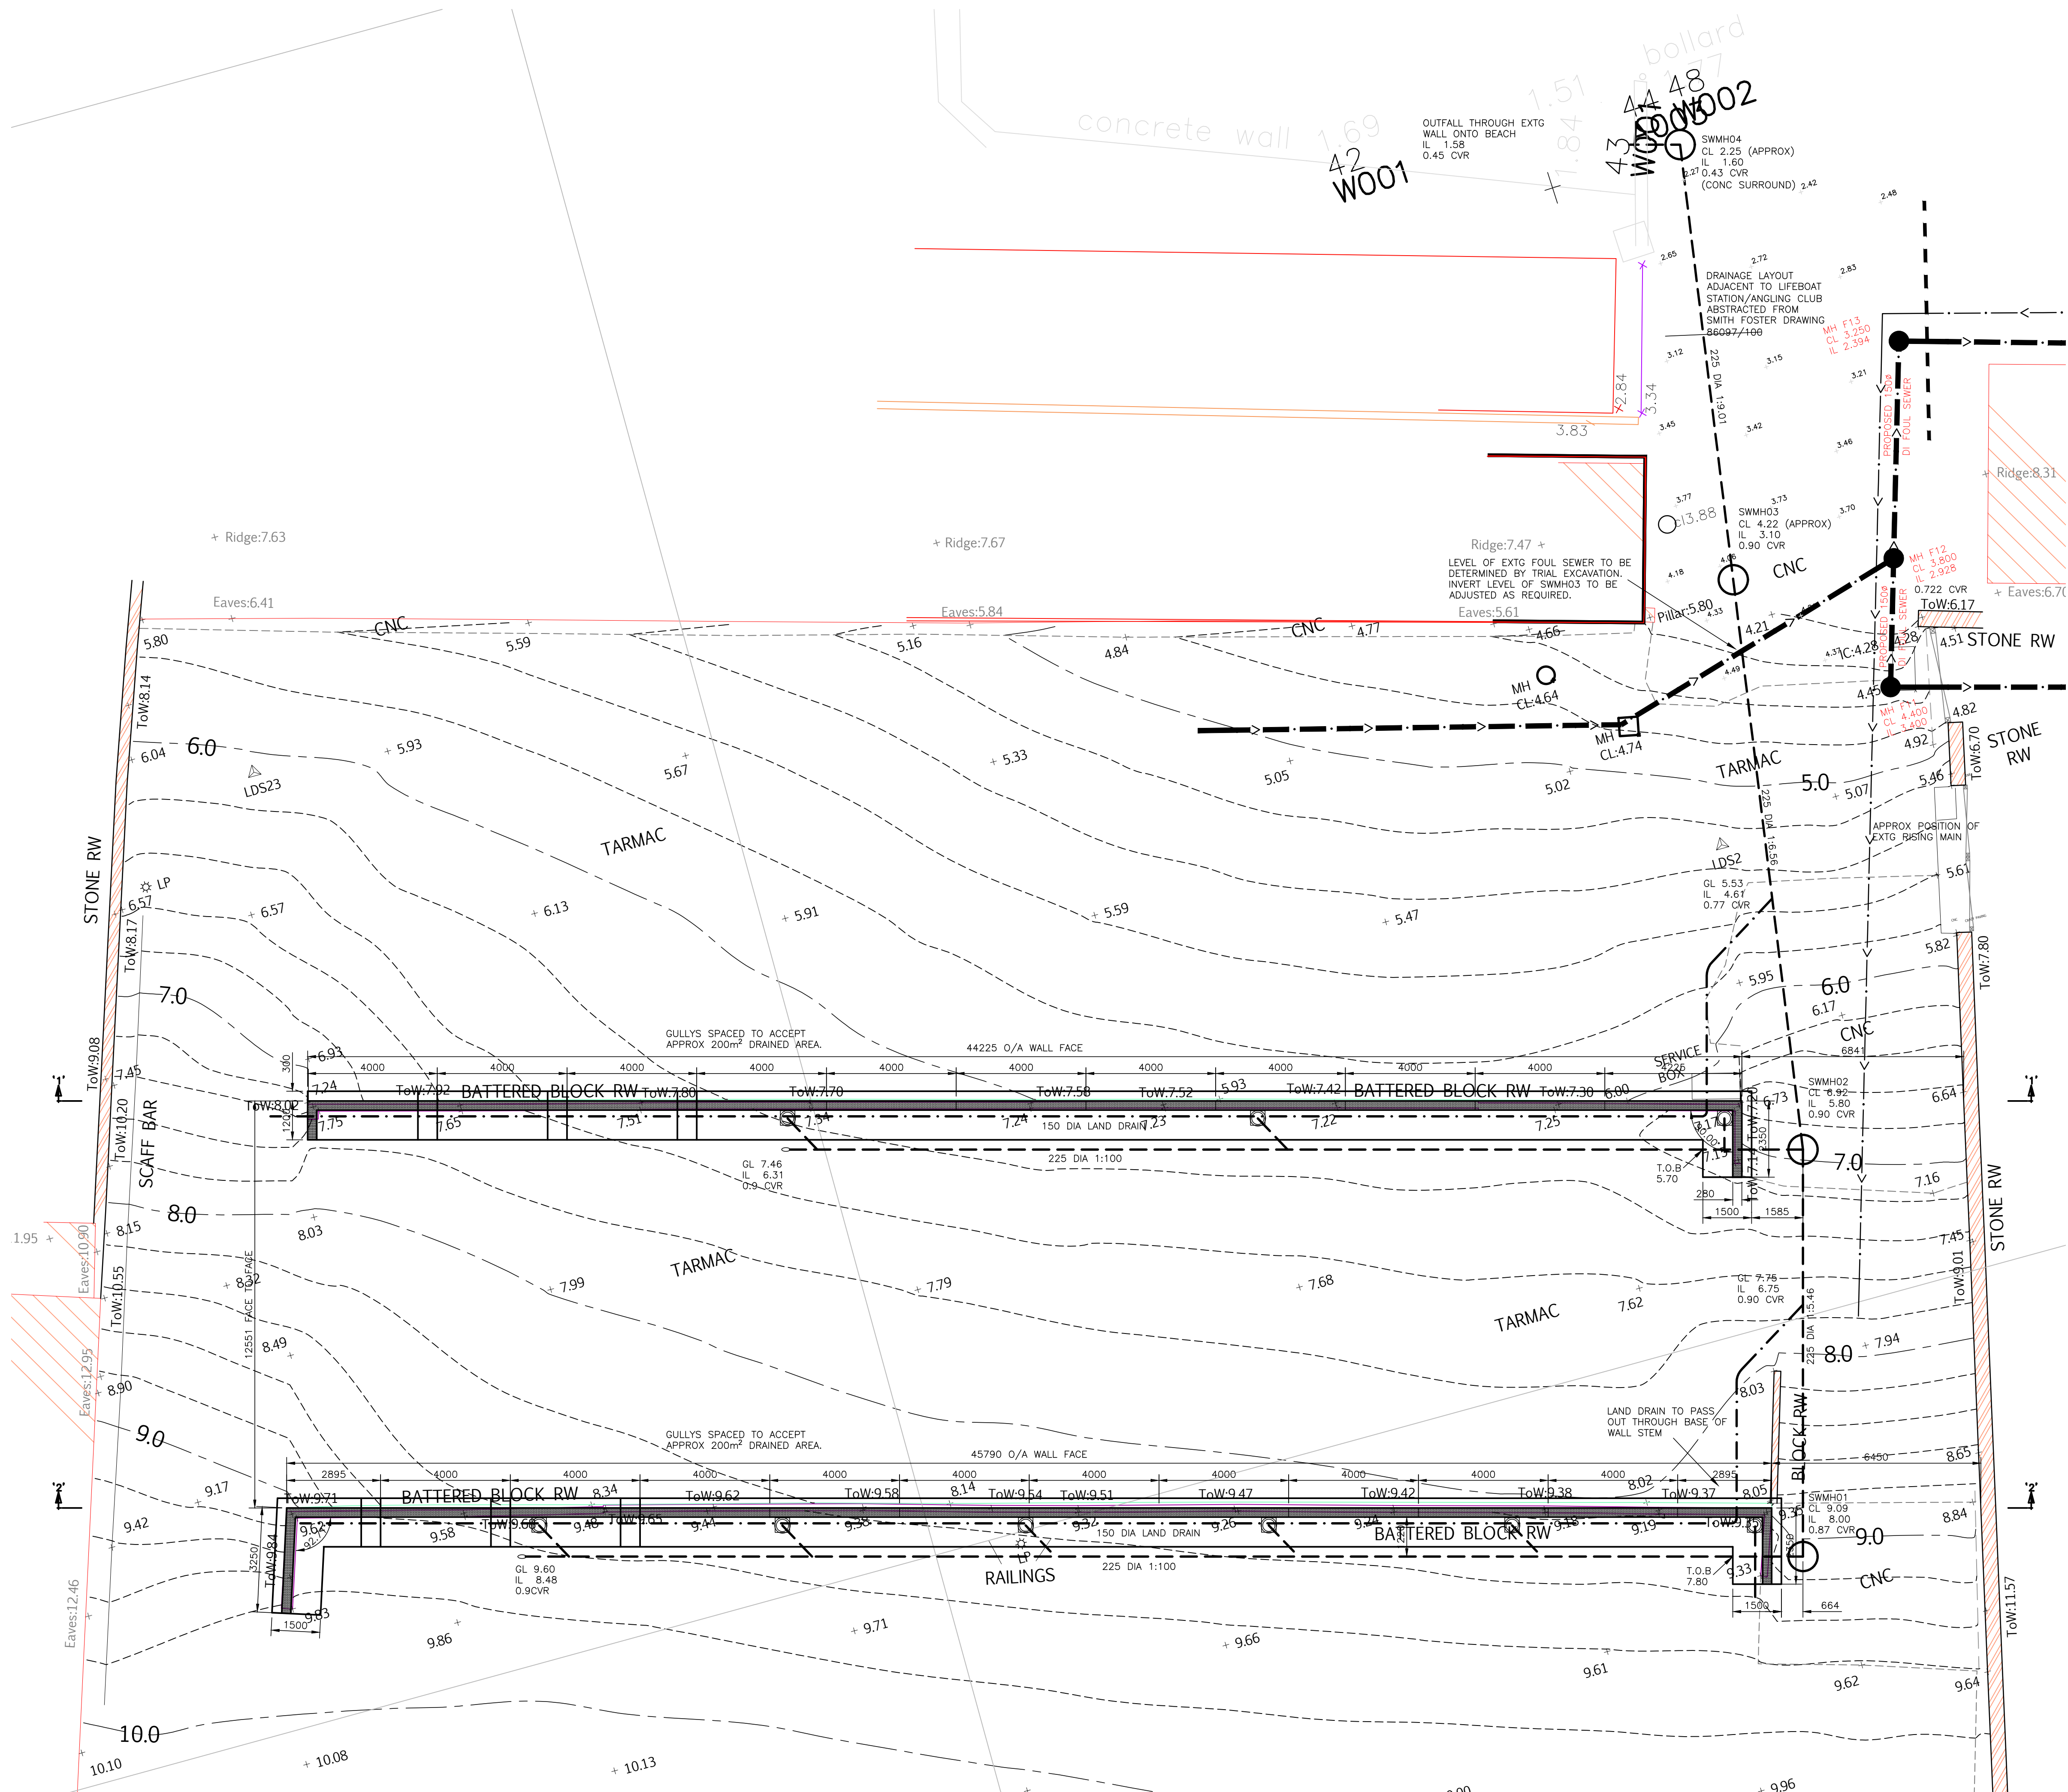

HEALTH & SAFETY: SIGNIFICANT RISKS/SPECIFIC METHODS OF CONSTRUCTION/FUTURE MAINTENANCE ISSUES.

WORKING IN OPEN EXCAVATIONS
POSSIBILITY OF INDUCING LANDSLIPS DUE TO LINEAR CROSS SLOPE EXCAVATION. CONTRACTOR TO DETERMINE SAFE ANGLE OF REPOSE FOR TEMPORARY CONDITION BY TRIAL EXCAVATION. CONSIDERATION TO BE GIVEN TO WORKING IN LIMITED/SHORT SECTIONS IF GROUND CONDITIONS DICTATE.

- NOTES.**
1. THIS DRAWING IS TO BE READ IN CONJUNCTION WITH ALL RELEVANT ARCHITECTS, ENGINEERS, SERVICES AND SPECIALIST DRAWINGS AND THE SPECIFICATION.
 2. ANY DISCREPANCIES IN DIMENSIONS OR DETAILS ON OR BETWEEN THESE DRAWINGS SHOULD BE DRAWN TO THE ATTENTION OF THE ARCHITECT AND/OR THE ENGINEER IN WRITING FOR CLARIFICATION.
 3. ALL DIMENSIONS ARE IN MILLIMETRES. ALL LEVELS ARE IN METRES UNLESS NOTED OTHERWISE.
DO NOT SCALE THIS DRAWING.

TENDER
29th. JUNE 2017
THIS DRAWING SUPERSEDES EARLIER ISSUES OF THIS DRAWING WHICH SHOULD BE DESTROYED.

ISSUED FOR TENDER.	T1	IF	27/06/17
CRACK CONTROL JOINT AND BASE STEP POSITIONS ADJUSTED.	P2	*	12/06/17
PRELIMINARY ISSUE FOR COMMENT.	P1	*	05/06/17
Revision	Suff	App'd	Date
Project			
SWANAGE BOAT PARK PEVERILL ROAD SWANAGE			
Drawing Title			
REPLACEMENT RETAINING WALLS SITE PLAN STRUCTURE AND DRAINAGE			
 SMITH FOSTER Consulting Civil and Structural Engineers Suite 8, Branksome Park House Branksome Business Park Bourne Valley Road Poole BH12 1ED			
Tel +44 (0) 1202 540888 Fax +44 (0) 1202 540044 Website: www.smithfoster.com e-mail eng@smithfoster.com			
Smith Foster Limited Registered in England No. 4085293 Registered Office: 93 Western Road, Tring HP23 4BN			
Drawn	IF	Date	Checked
			Date
			JUN 17
Scale			
1:100 AT A1			
Drawing Number			Rev
69010/10			T1