

Do not scale from this drawing, except for town planning purposes.
Work to figured dimensions only.
This drawing is the property of David Gogo and copyright is reserved by him.
This drawing is issued on condition that it is not copied, used or disclosed by or to any unauthorised person without the prior written consent of David Gogo.
The areas on the drawing have been measured directly from a CAD drawing and have no tolerances added or subtracted.
The areas have been calculated in accordance with the Code of Measuring Practice, 6th Edition (2007) using the stated options N/A, G/A, GEA. They are approximate and relate to the likely areas of the building at the current state of the design. Any decisions to be made on the basis of these predictions, whether as to project viability, pre-letting, lease agreements and the like, should make allowance for the following:
- Design development
- Accurate site survey, site levels and dimensions need to be fully evaluated
- Allowance for construction methods and building tolerances.
- Local authority consents

rev	date	drawn by	chkd	description
/	10.05.16	CD	CD	FIRST ISSUE
A	17.06.16	CD	CD	Padel Court added
B	22.06.16	CD	CD	Coaches room added
C	02.08.16	CD	CD	Padel court location adjusted
D	24.08.16	DG	DG	Muga court location adjusted
E	24.08.16	DG	DG	Gate Added
F	31.08.16	DG	DG	Added Dimensions
G	12.09.16	DG	DG	Added water Pump
H	30.10.16	DG	DG	Landscape Alteration
I	30.11.16	GBF	GBF	drawing updated following comments
J	12.12.16	GBF	GBF	long ball collection fences added and issued for planning

PC - Paddle court
WP - Water Pump
TC - Tennis Court
C1-C11 - Proposed Floodlight Column

----- proposed fencing to courts to be 3m high black plastic coated chain link to match the existing


----- proposed fencing to MUGA to be 4m high black weld mesh fence

paddle court to be enclosed with 12mm toughened glass - see paddle court specification

----- proposed gates

----- 1.5m wide and 1.0m high long ball collection fences

client	The Royal Parks		
status	FOR PLANNING		
project	Hyde Park Tennis Centre, South Carriage Drive, London, W2 2UH		
title	Proposed Site Plan		
scale	1:1250 & 1:500@A3	date	30/10/16
drawn	DG	revision	J
drawing no.	HYD12-037-011		

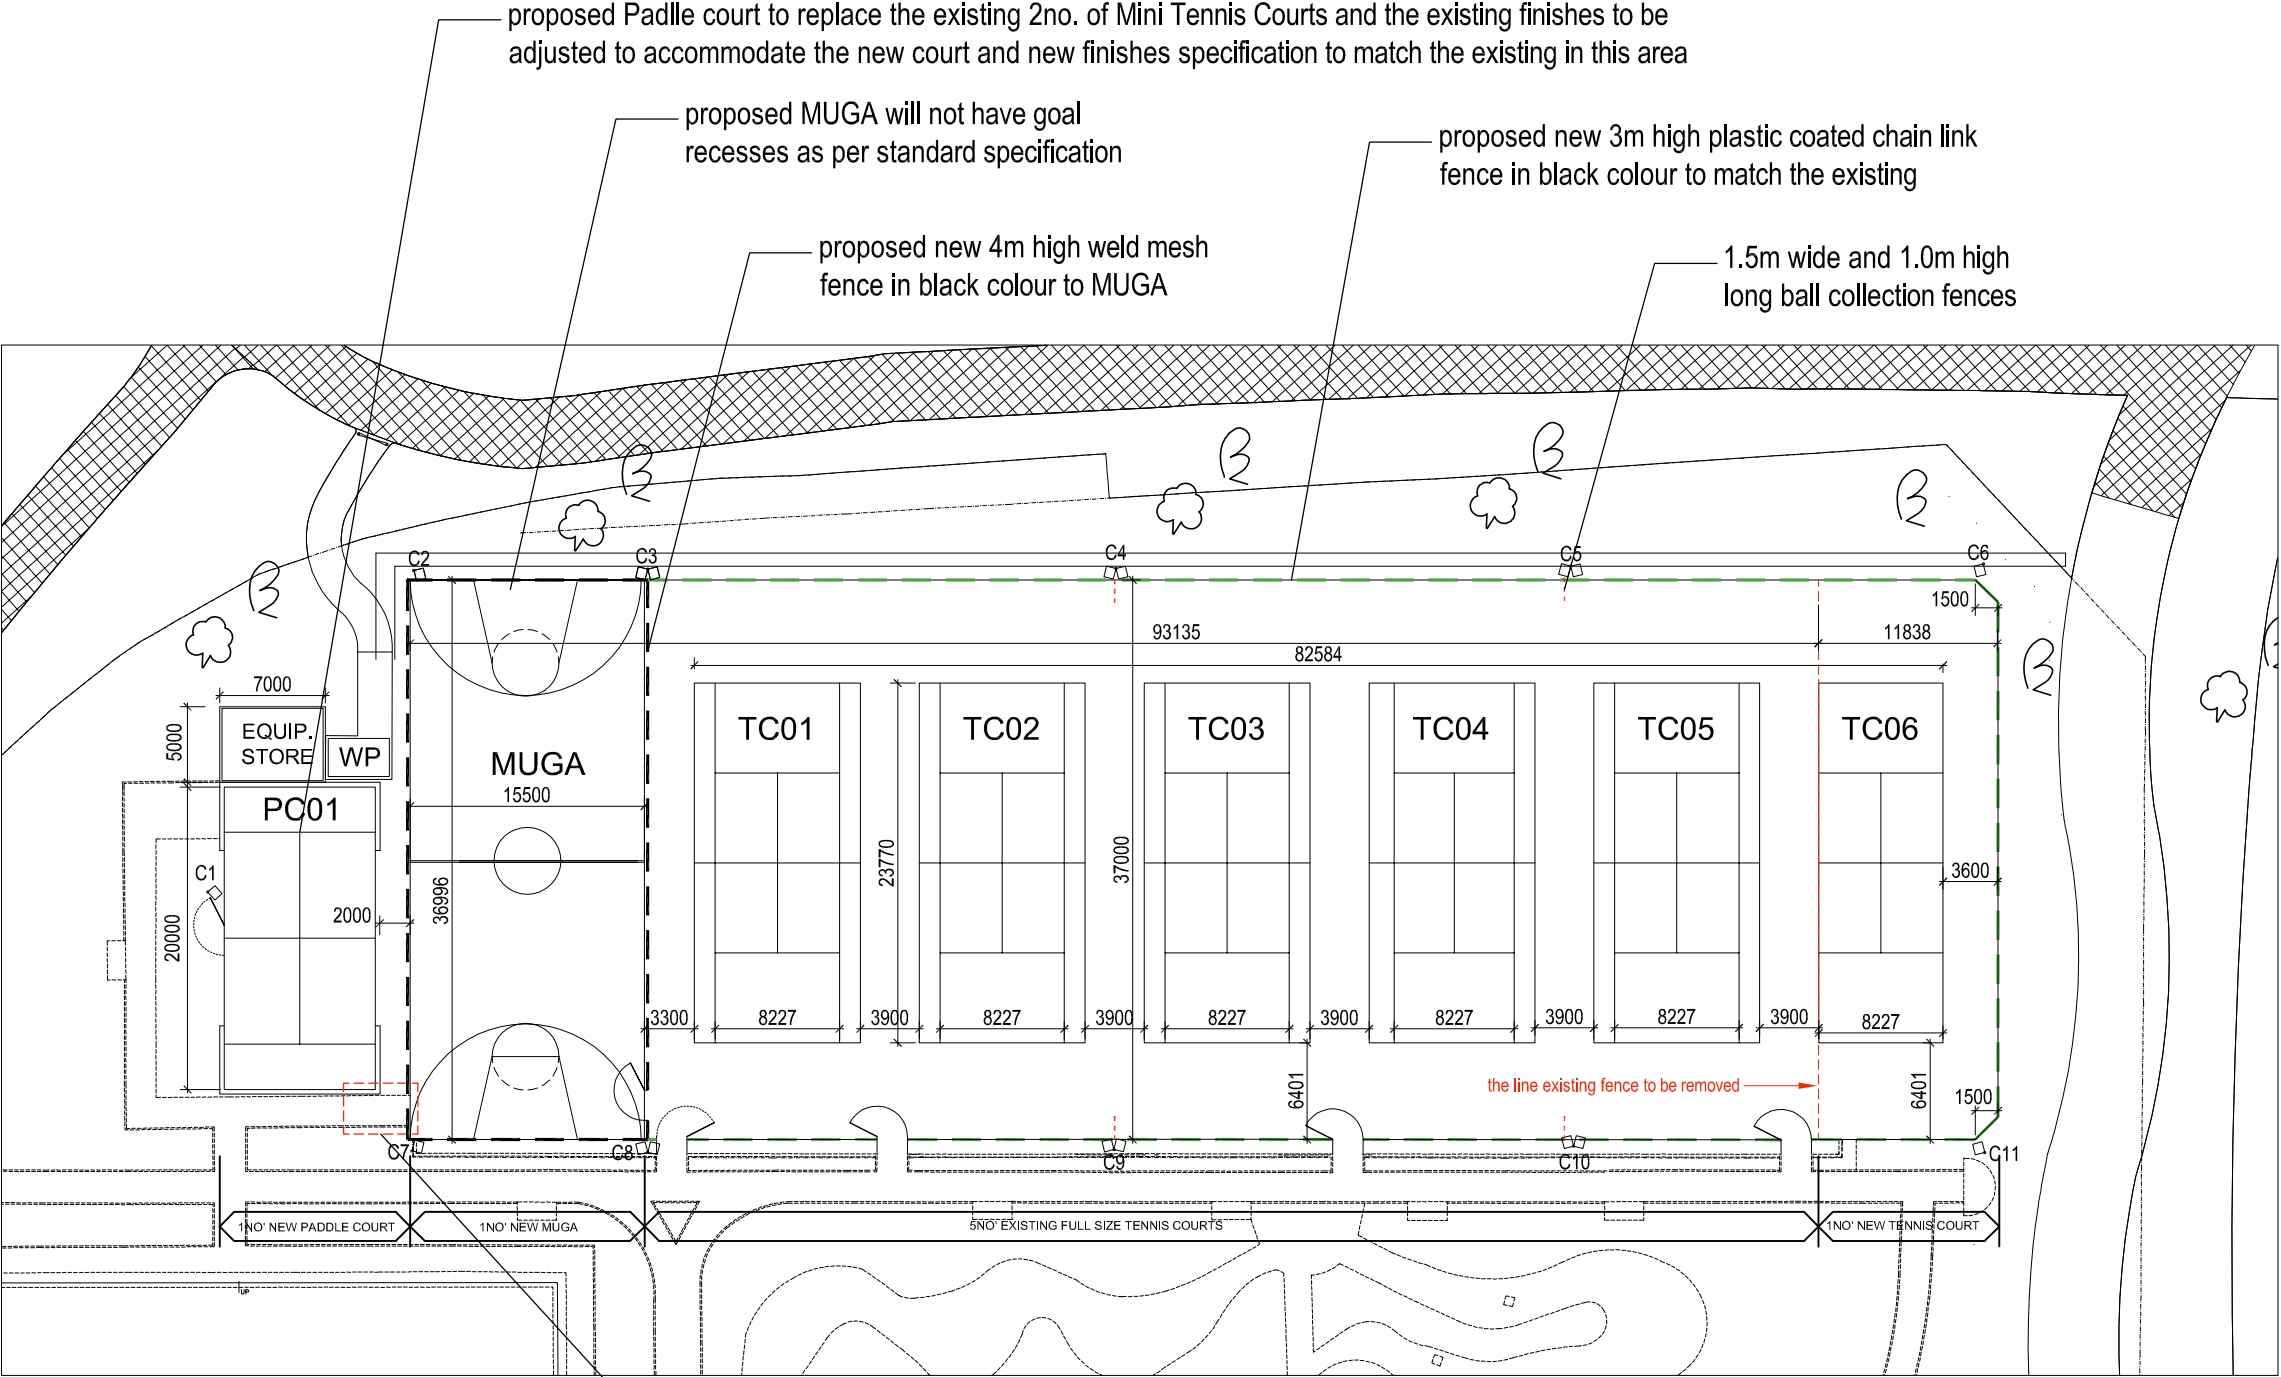

Proposed Site Plan

existing plant bed in this area to be altered to accommodate paddle court

scale 1:500

0 5 10 15 20 25

50m