


3.2

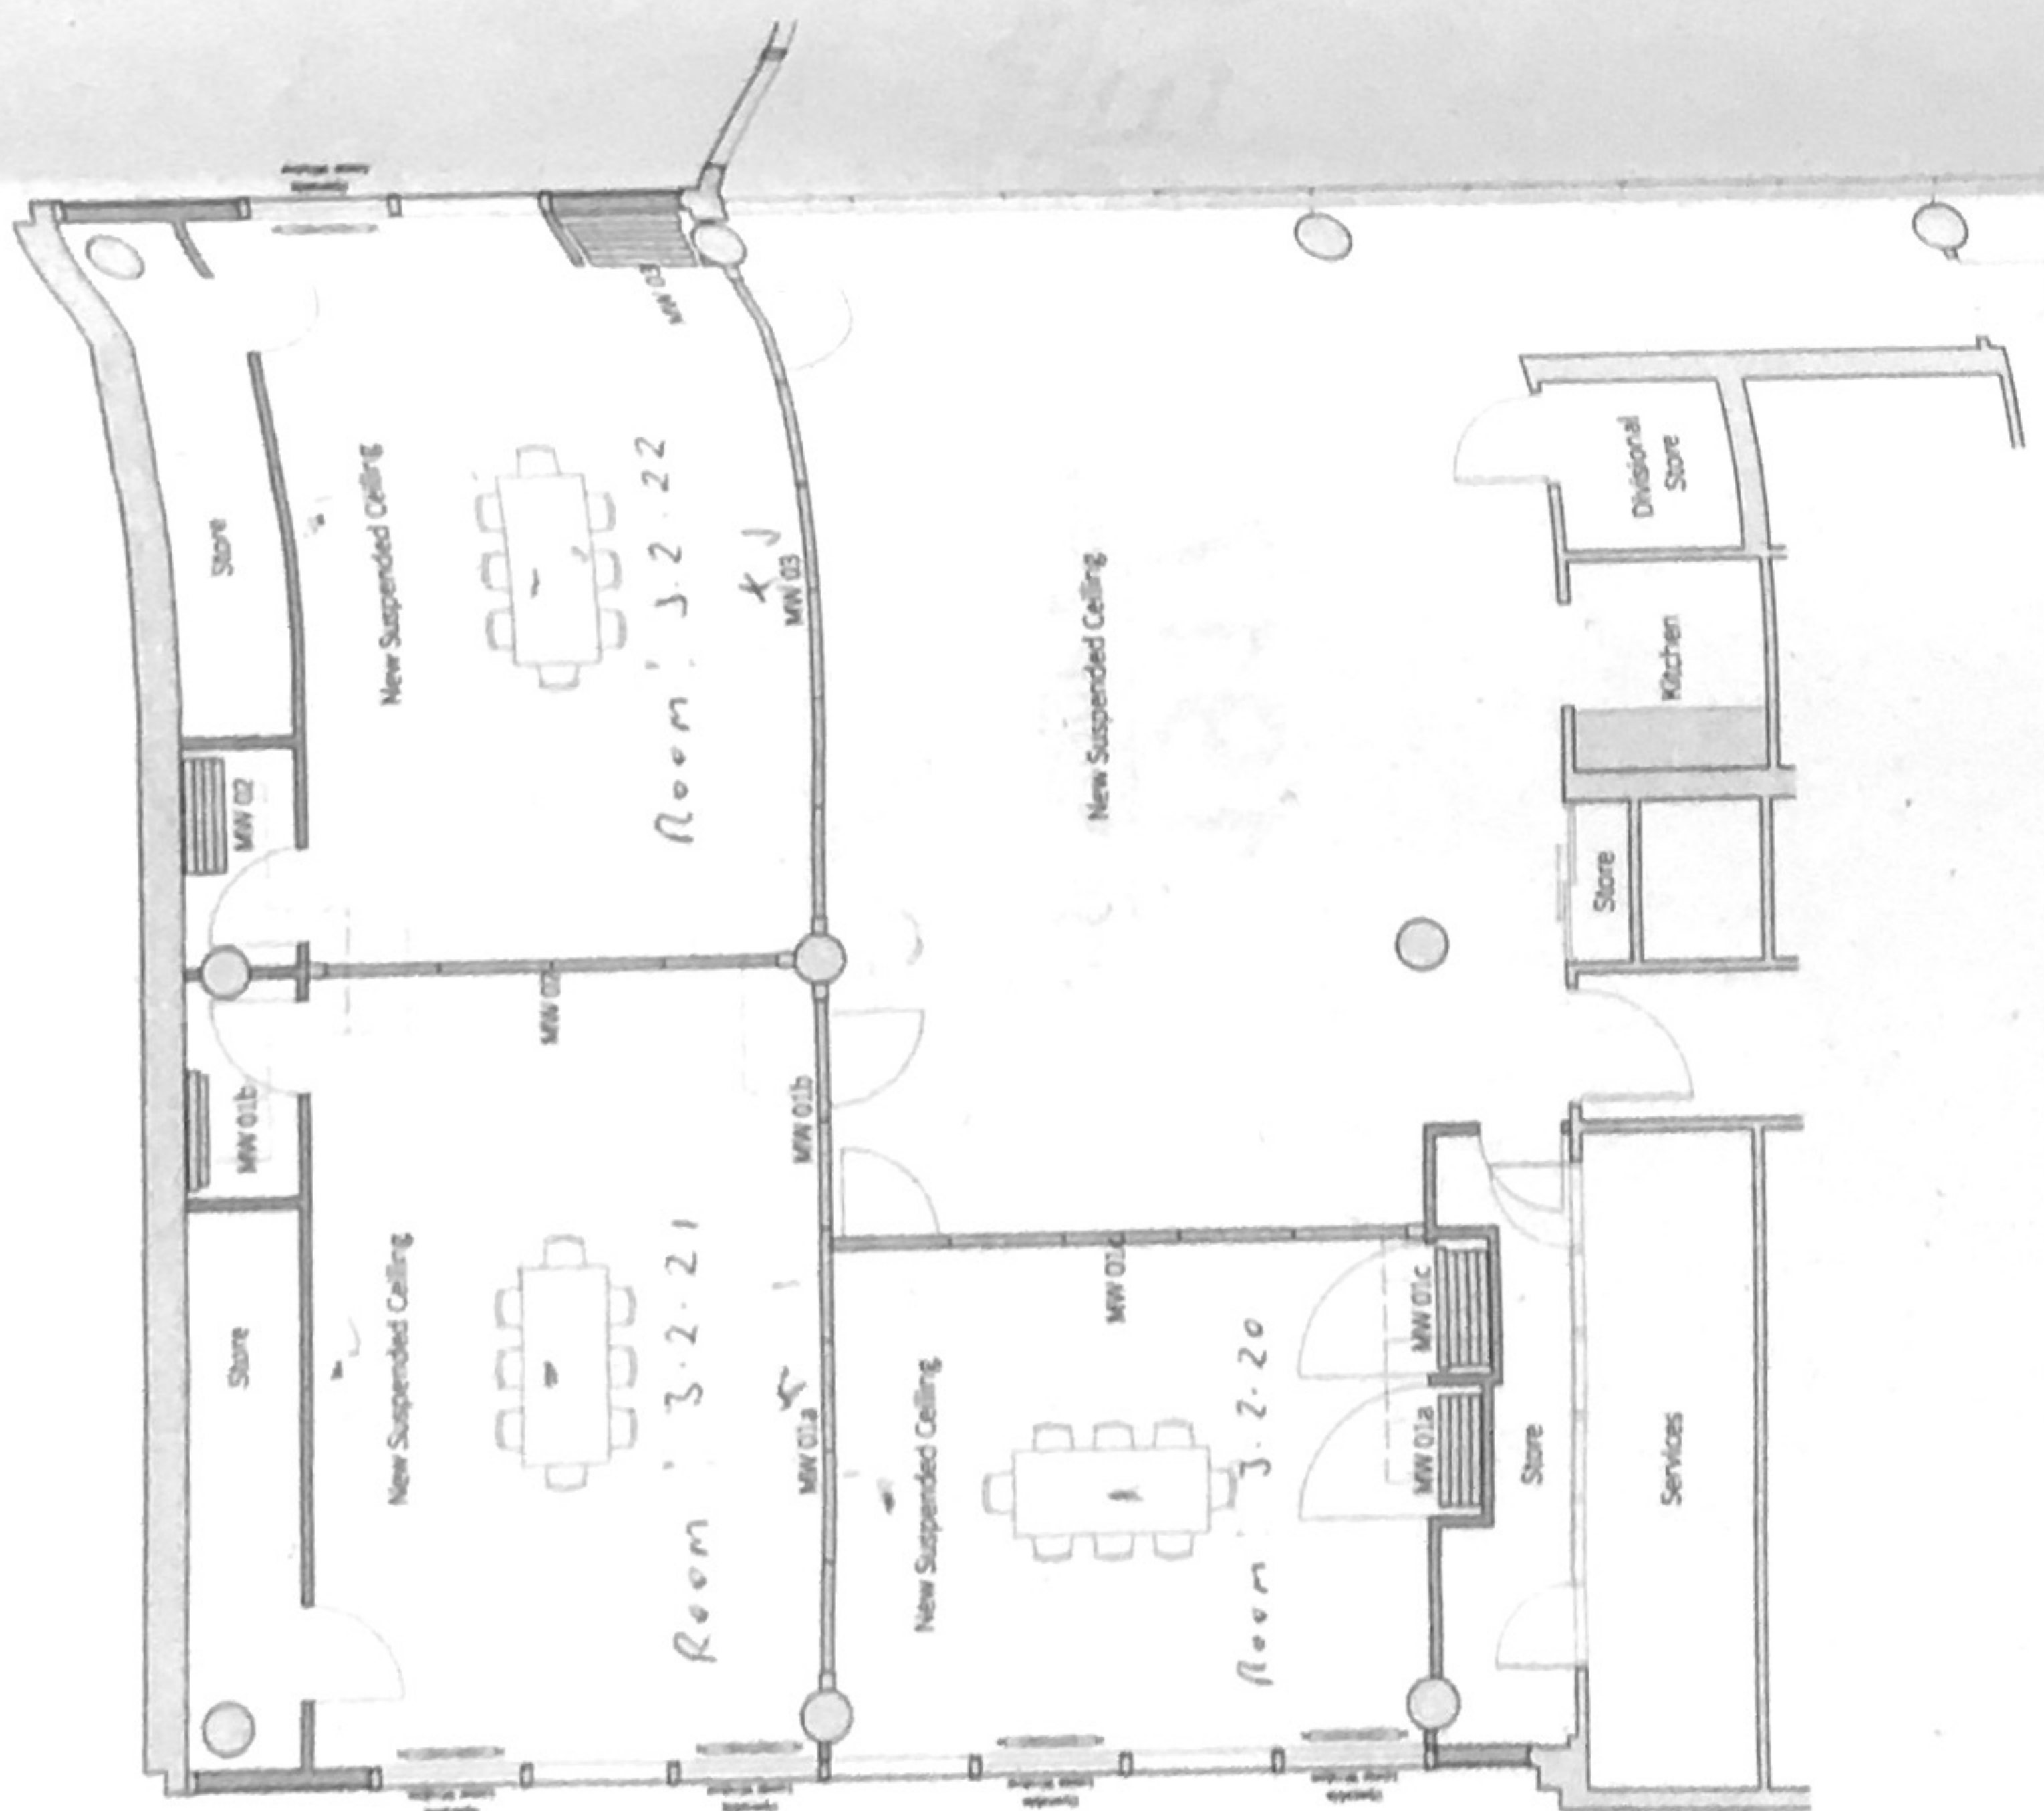


DROME 

Manchester T 0151 709 2897
M3 5JZ E info@drome-architects.com
Liverpool W www.drome-architects.com

Project:	1917 HSE HQ
Client:	CBRE
Drawing Title:	Proposed 2nd Floor Plan
Drawing no:	1917-100
Status:	RIBA Stage 2 - Initial design
Scale:	1:100 @ A3
Date:	21.11.2019
Issue:	Revision C - [28.11.2019] - CH
Drawn:	Chris Hattler

3.2

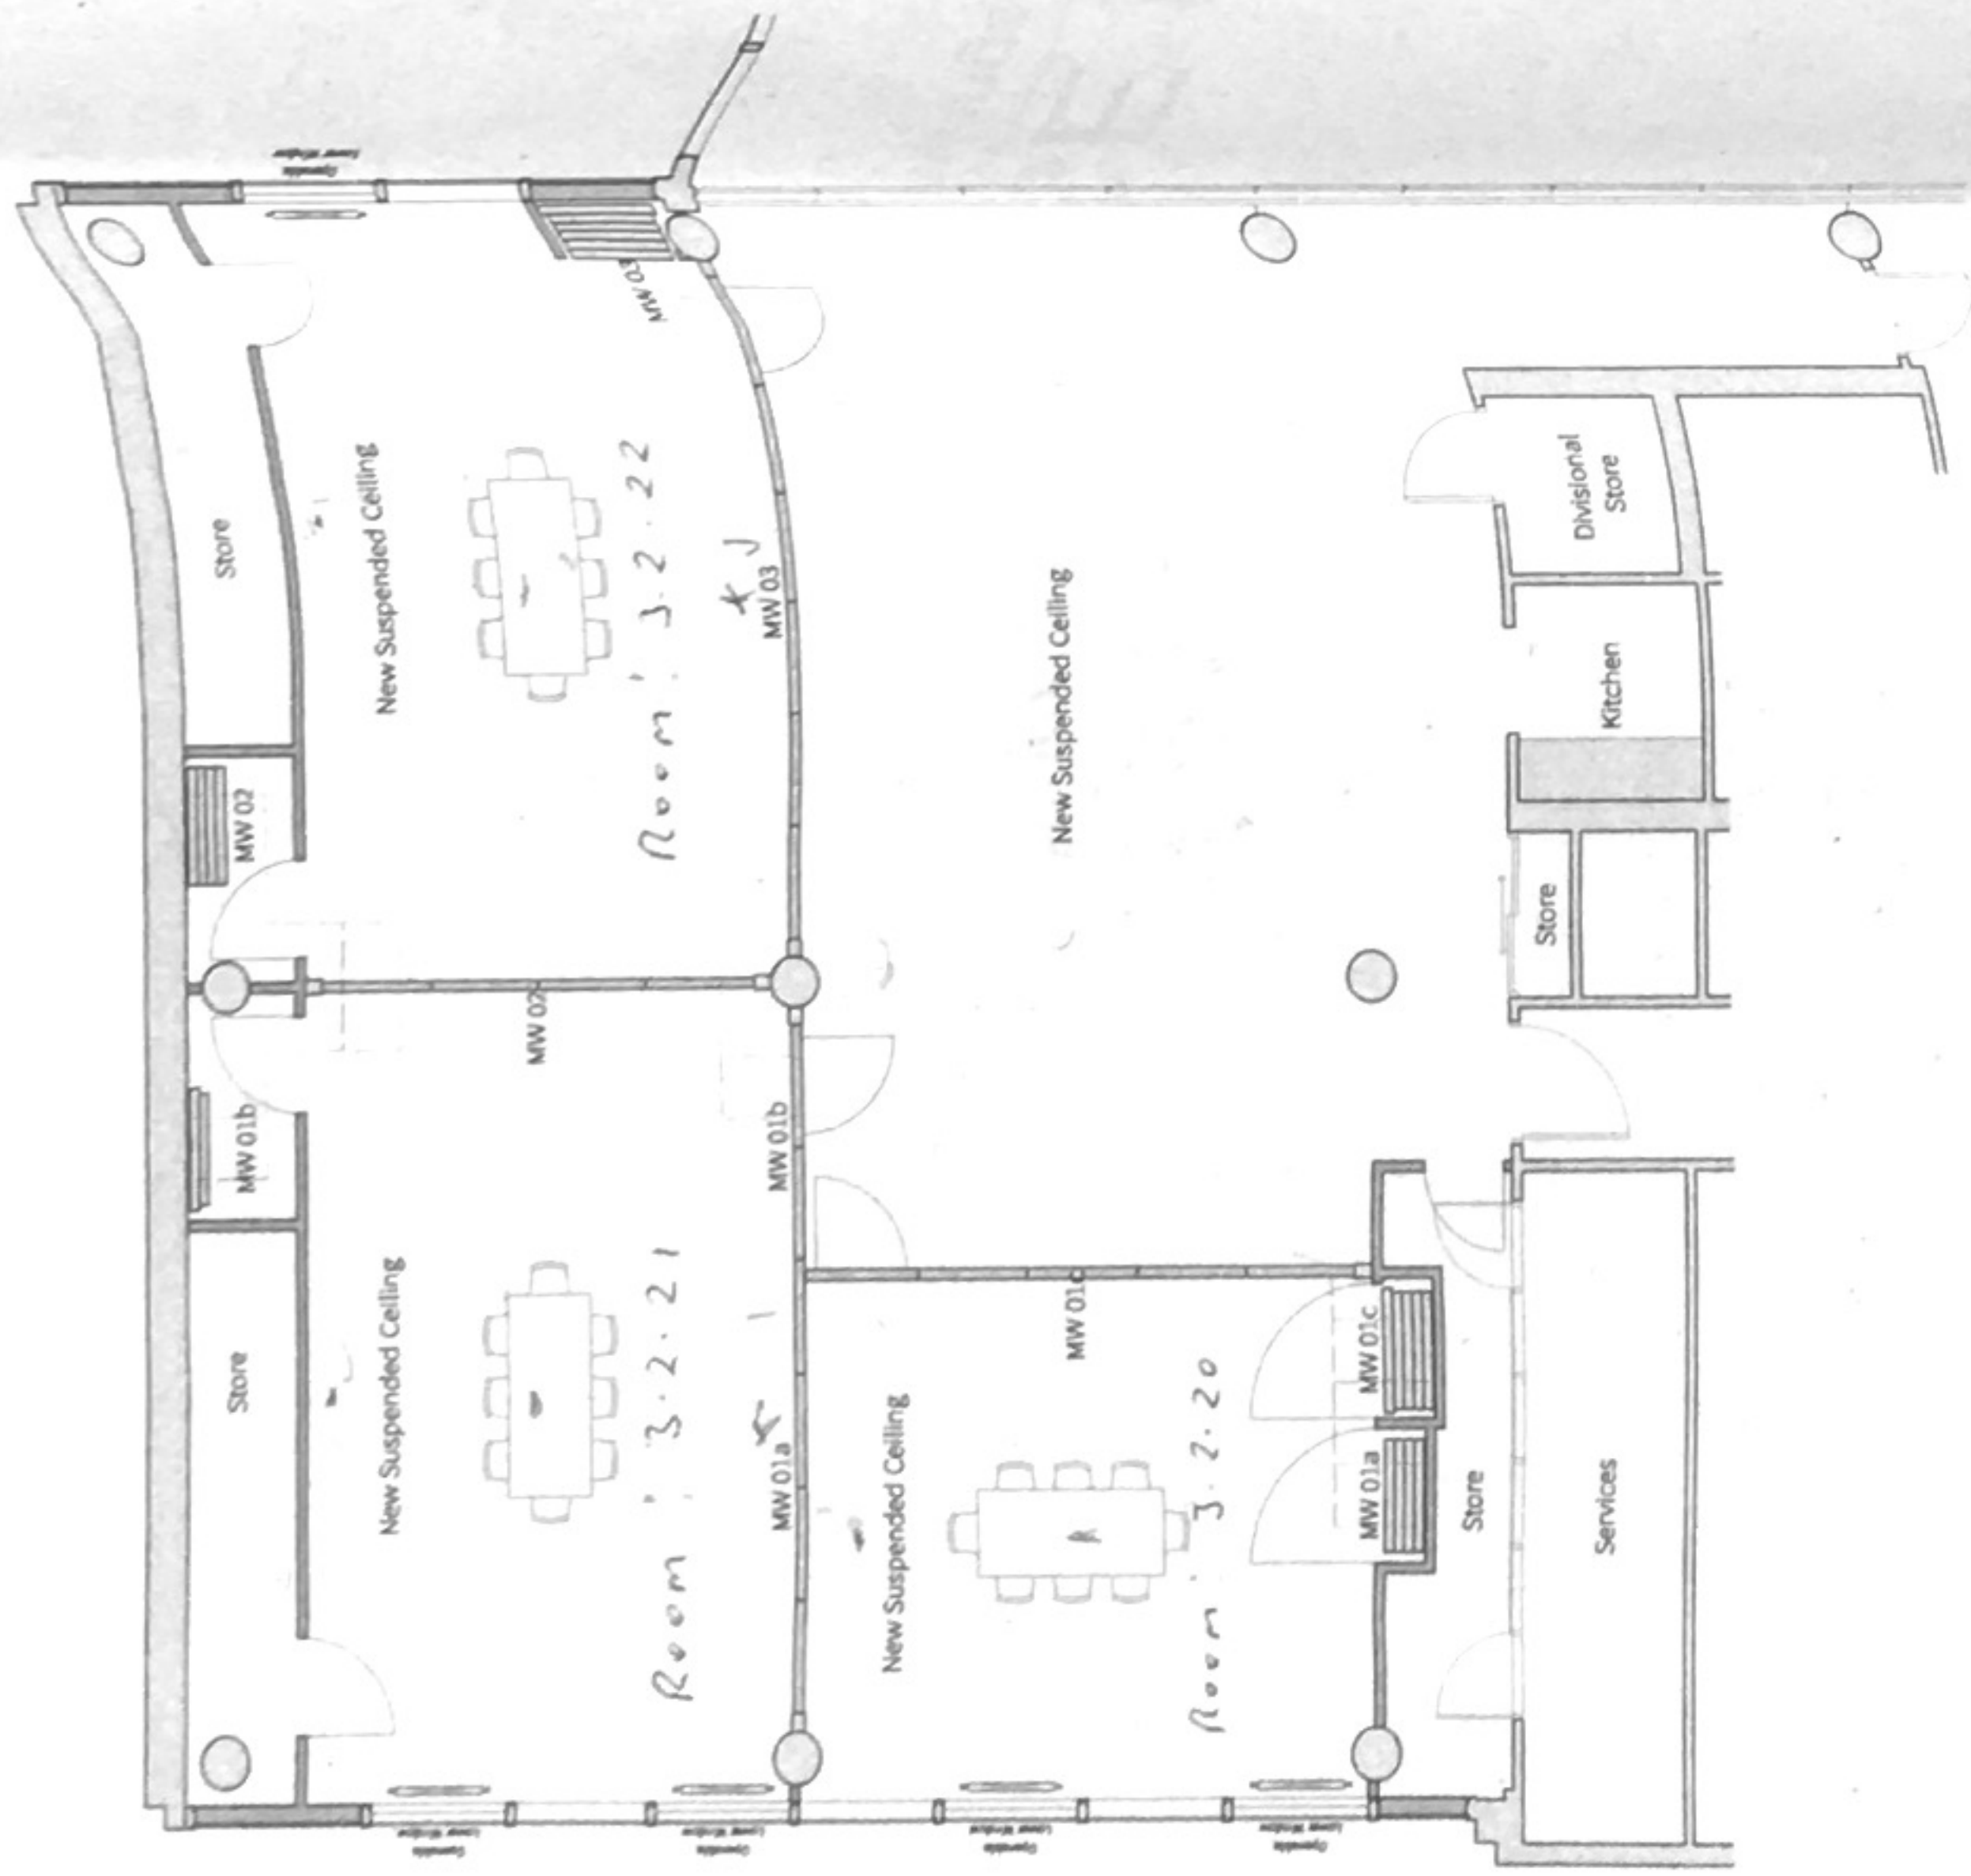

Manchester
T 0151 709 2897
M3 5JZ
Liverpool
E mail@drome-architects.com
LJ 5PE
W www.drome-architects.com

Project:	1917 HSE HQ
Client:	CBRE
Drawing Title:	Proposed 2nd Floor Plan
Drawing no:	1917-100
Status:	RIBA Stage 2 - Initial design
Scale:	1:100 @ A3
Date:	21.11.2019
Issue:	Revision C - [28.11.2019] - CH
Drawn:	Chris Hatter

Copyright © 2019 DROME Architects. All rights reserved. This drawing is the property of DROME Architects and is not to be reproduced without written permission.