




WEST ELEVATION

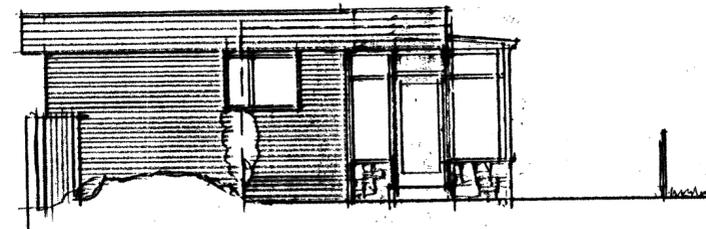




SOUTH ELEVATION

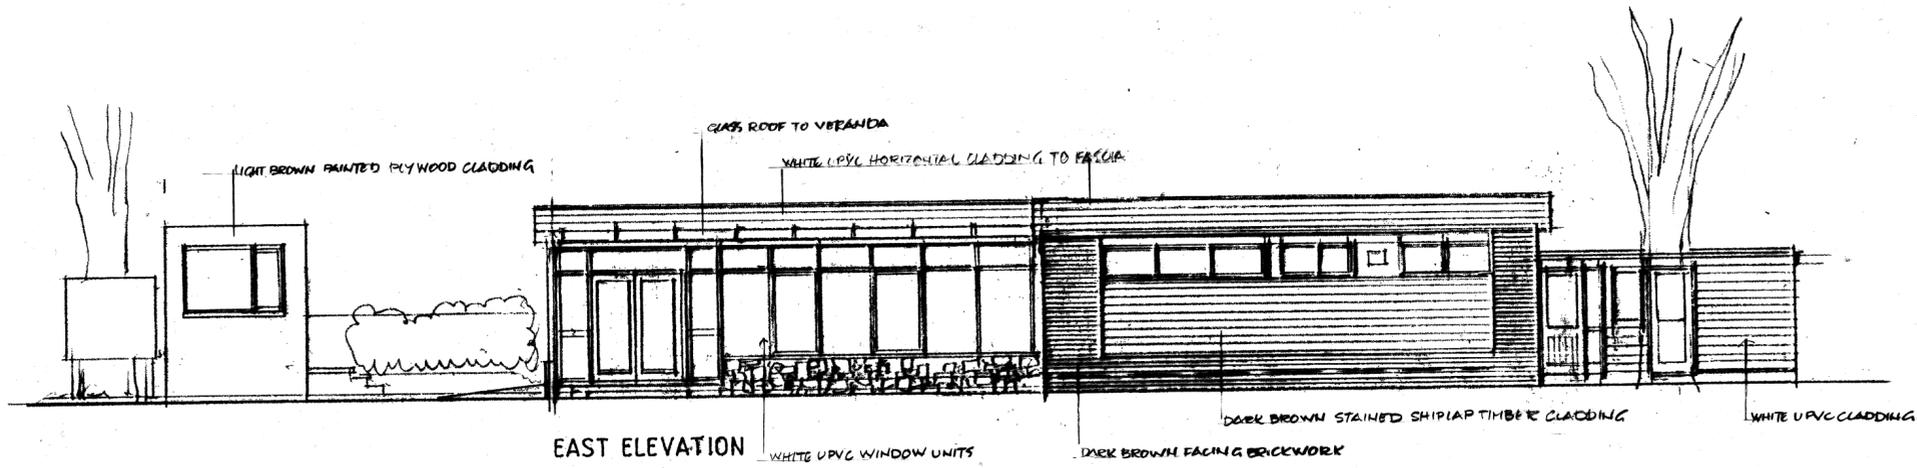

EAST ELEVATION

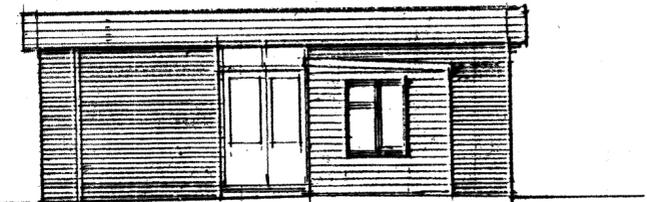

NORTH ELEVATION

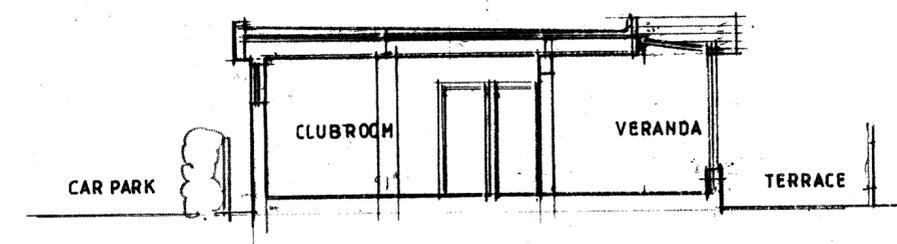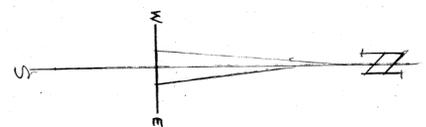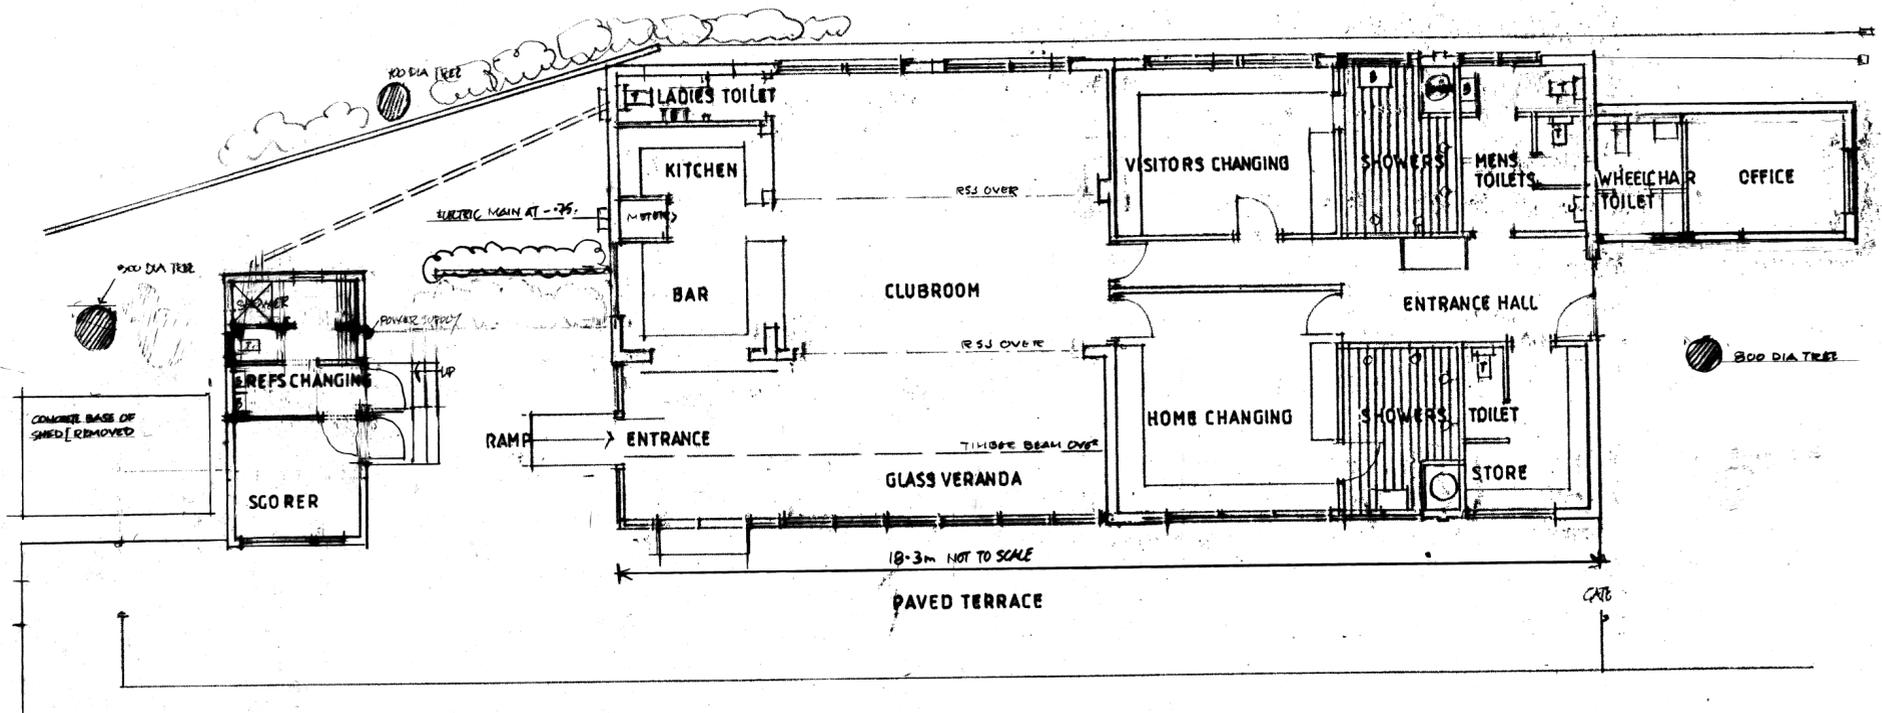

SECTION A - A THRO CLUBROOM

LYMINGTON TOWN FOOTBALL & CRICKET PAVILION
 LAYOUT & ELEVATIONS AS EXISTING FEBRUARY 2013

MARTYN WHEATLEY Dipl. Arch A.R.I.B.A.	DRG No L226/W/3
ARCHITECT Tel 01590 738409	SCALE 1:100
4 ADMIRALS COURT, QUAY ROAD LYMINGTON SO41 3ET	DATE 14/2/2013

SCALE 1:100