

REPRODUCING THESE DRAWINGS BY PRINTING OR COPYING MAY LEAD TO ERRORS. PLEASE REFER TO SCALE BAR. DO NOT SCALE OFF THESE DRAWINGS FOR CONSTRUCTION PURPOSES. IF ANY DISCREPANCIES ARE FOUND, PLEASE CONTACT WESTERN DESIGN ARCHITECTS IMMEDIATELY.


TREE PROTECTION PLAN

EXISTING / RETAINED TREES

TREES REMOVED

ROOT PROTECTION AREA
FENCED-OFF
(SEE AMS DETAIL)

SUPERVISED EXCAVATION
(SEE AMS)

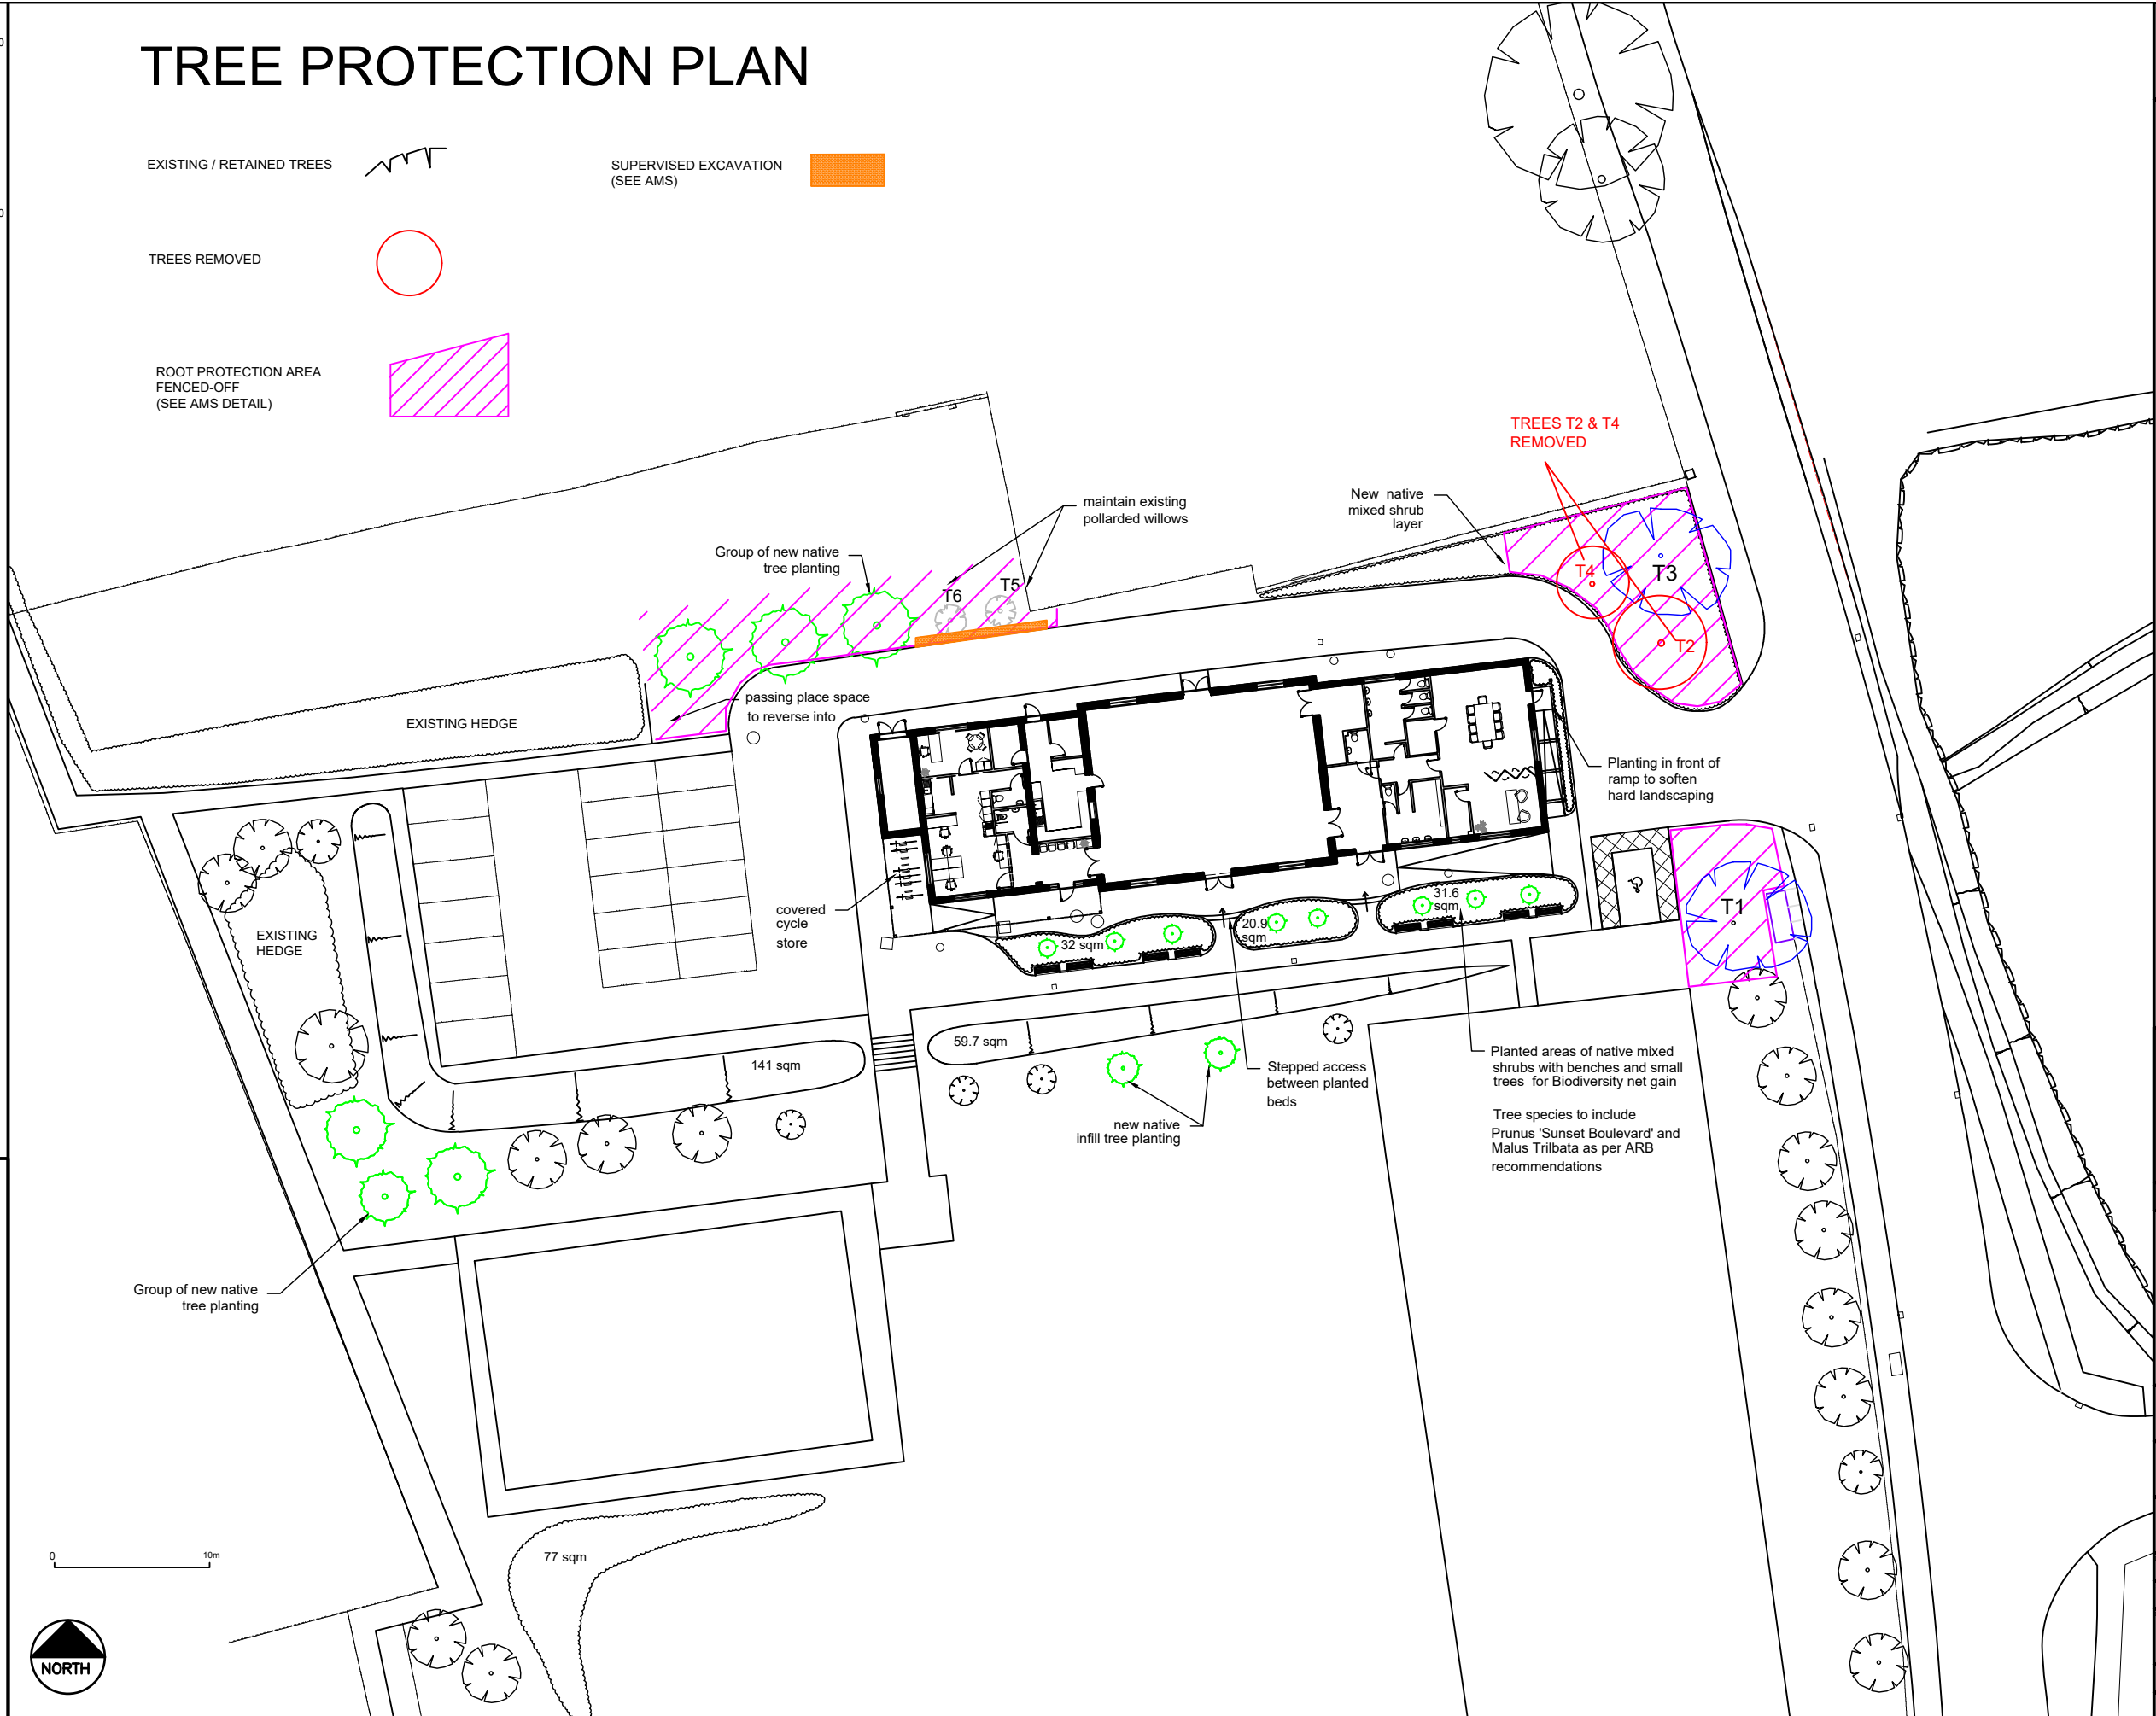

0 10m



DESIGNERS RISK ASSESSMENT-
HEALTH AND SAFETY
THE CONSTRUCTION (DESIGN AND MANAGEMENT) REGULATIONS 2015
For significant hazards specific to the project please refer to
Drawing CDM01 where appropriate

NOTES:-

B	Revised landscaping - ecology recommendations	RS	MW	20.01.25
A	Revised landscape based on ARB recommendations	RS	MW	21.01.25

REV.	REVISION DETAILS	BY	CKD	DATE

WDA
westerndesignarchitects.com

Western Design Architects
12 The Granary, Hinton Business Park, Tarrant Hinton, Dorset, DT11 8JL
T:01258 830675 E:info@westerndesign.co.uk

CLIENT

Chickerell Town Council

PROJECT

Willowbed Hall, Chickerell

DRAWING TITLE

Proposed Site Plan

DRAWN BY	CHECKED BY	DATE
RS	MW	13.12.2024

SCALE	JOB NO.
1:200@A1	2425051

DRAWING NO.	REVISION
04	B

PLANNING

THIS DRAWING IS COPYRIGHT © Western Design Ltd 2025