



PROPOSED SOUTH ELEVATION  
Scale 1:50


PROPOSED WEST ELEVATION  
Scale 1:50

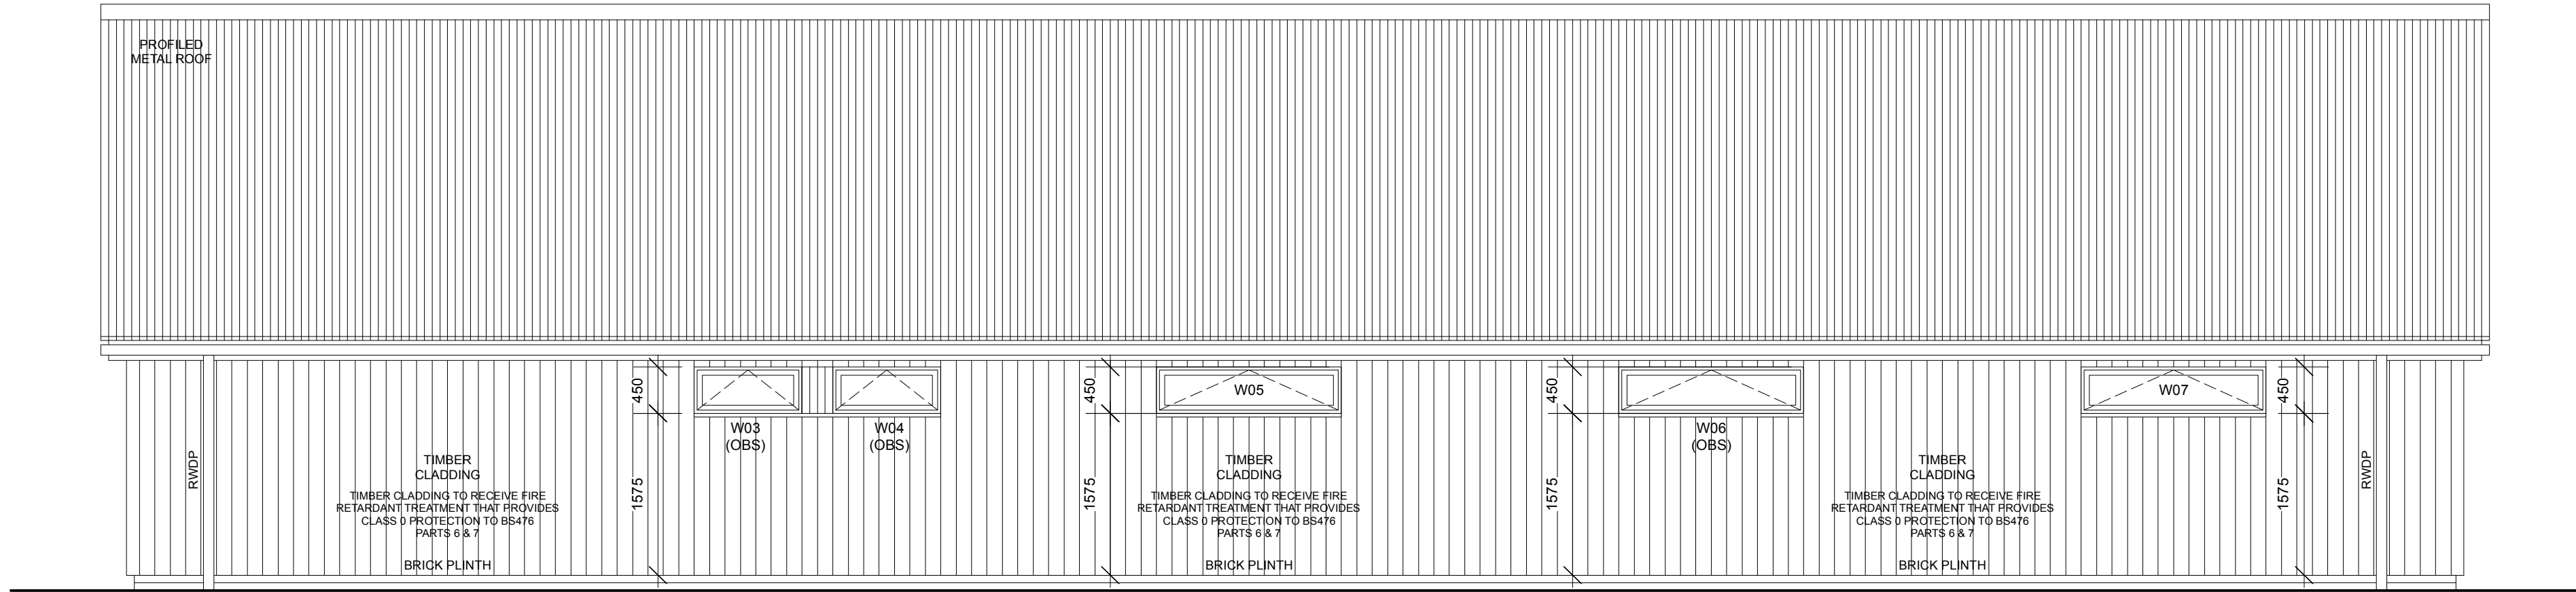


PROPOSED NORTH ELEVATION  
Scale 1:50

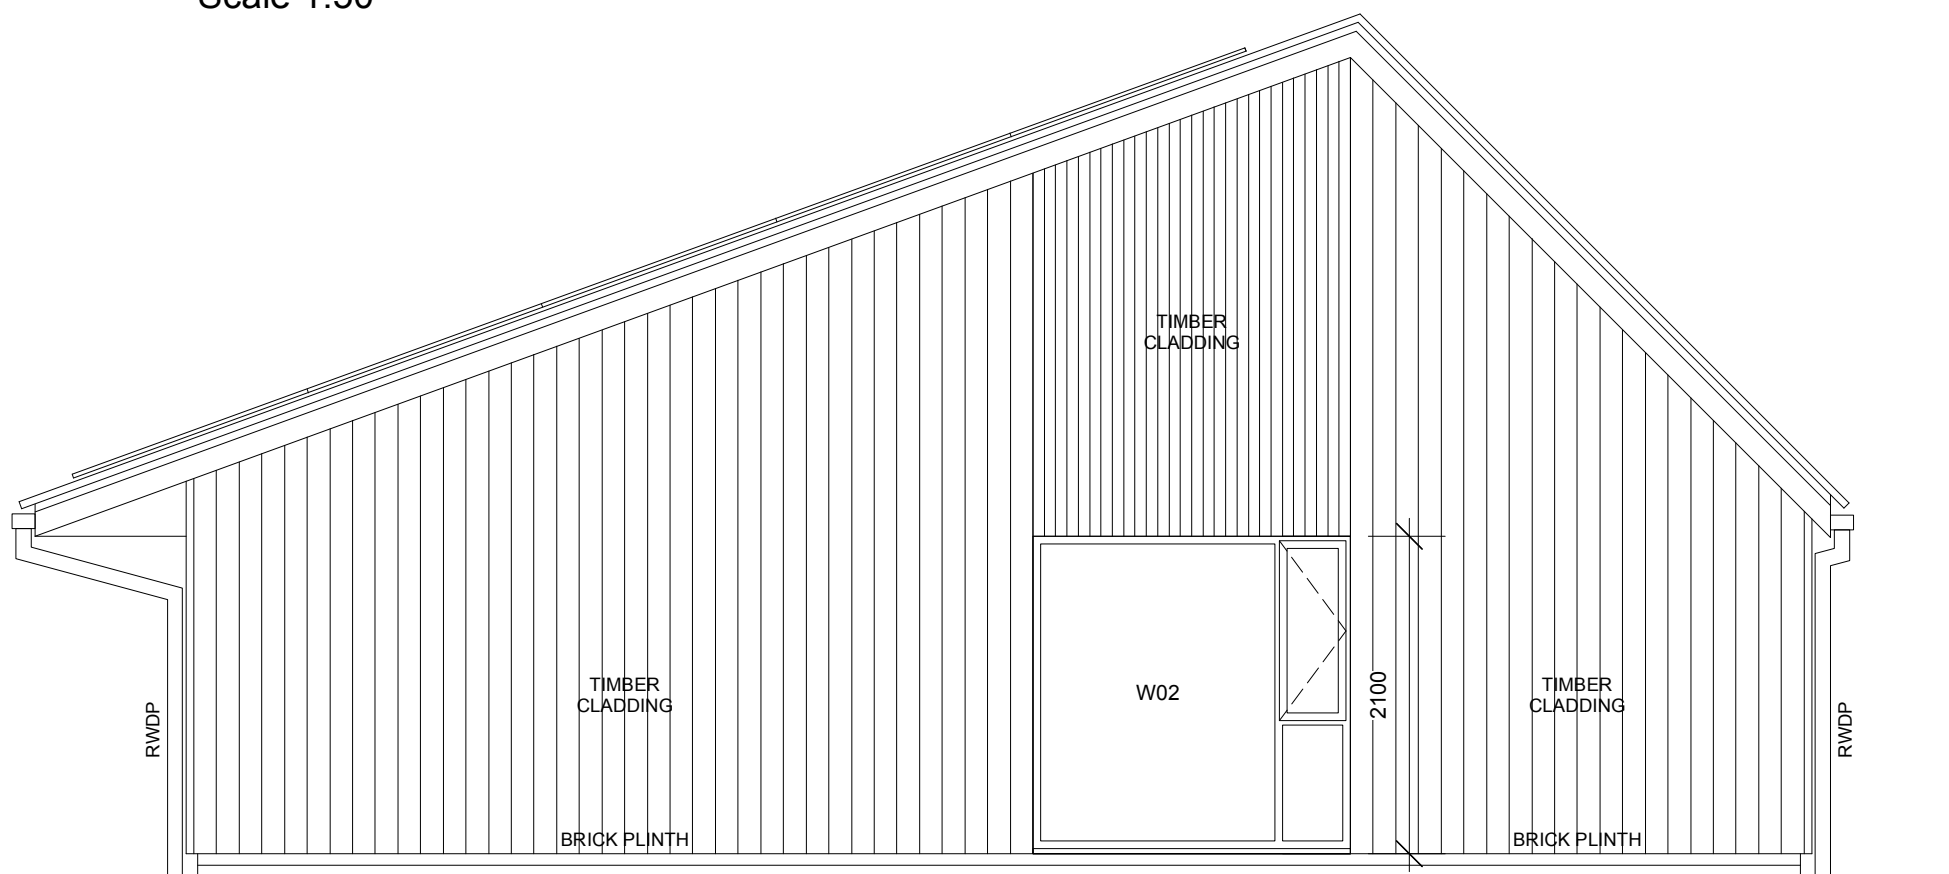


PROPOSED EAST ELEVATION  
Scale 1:50

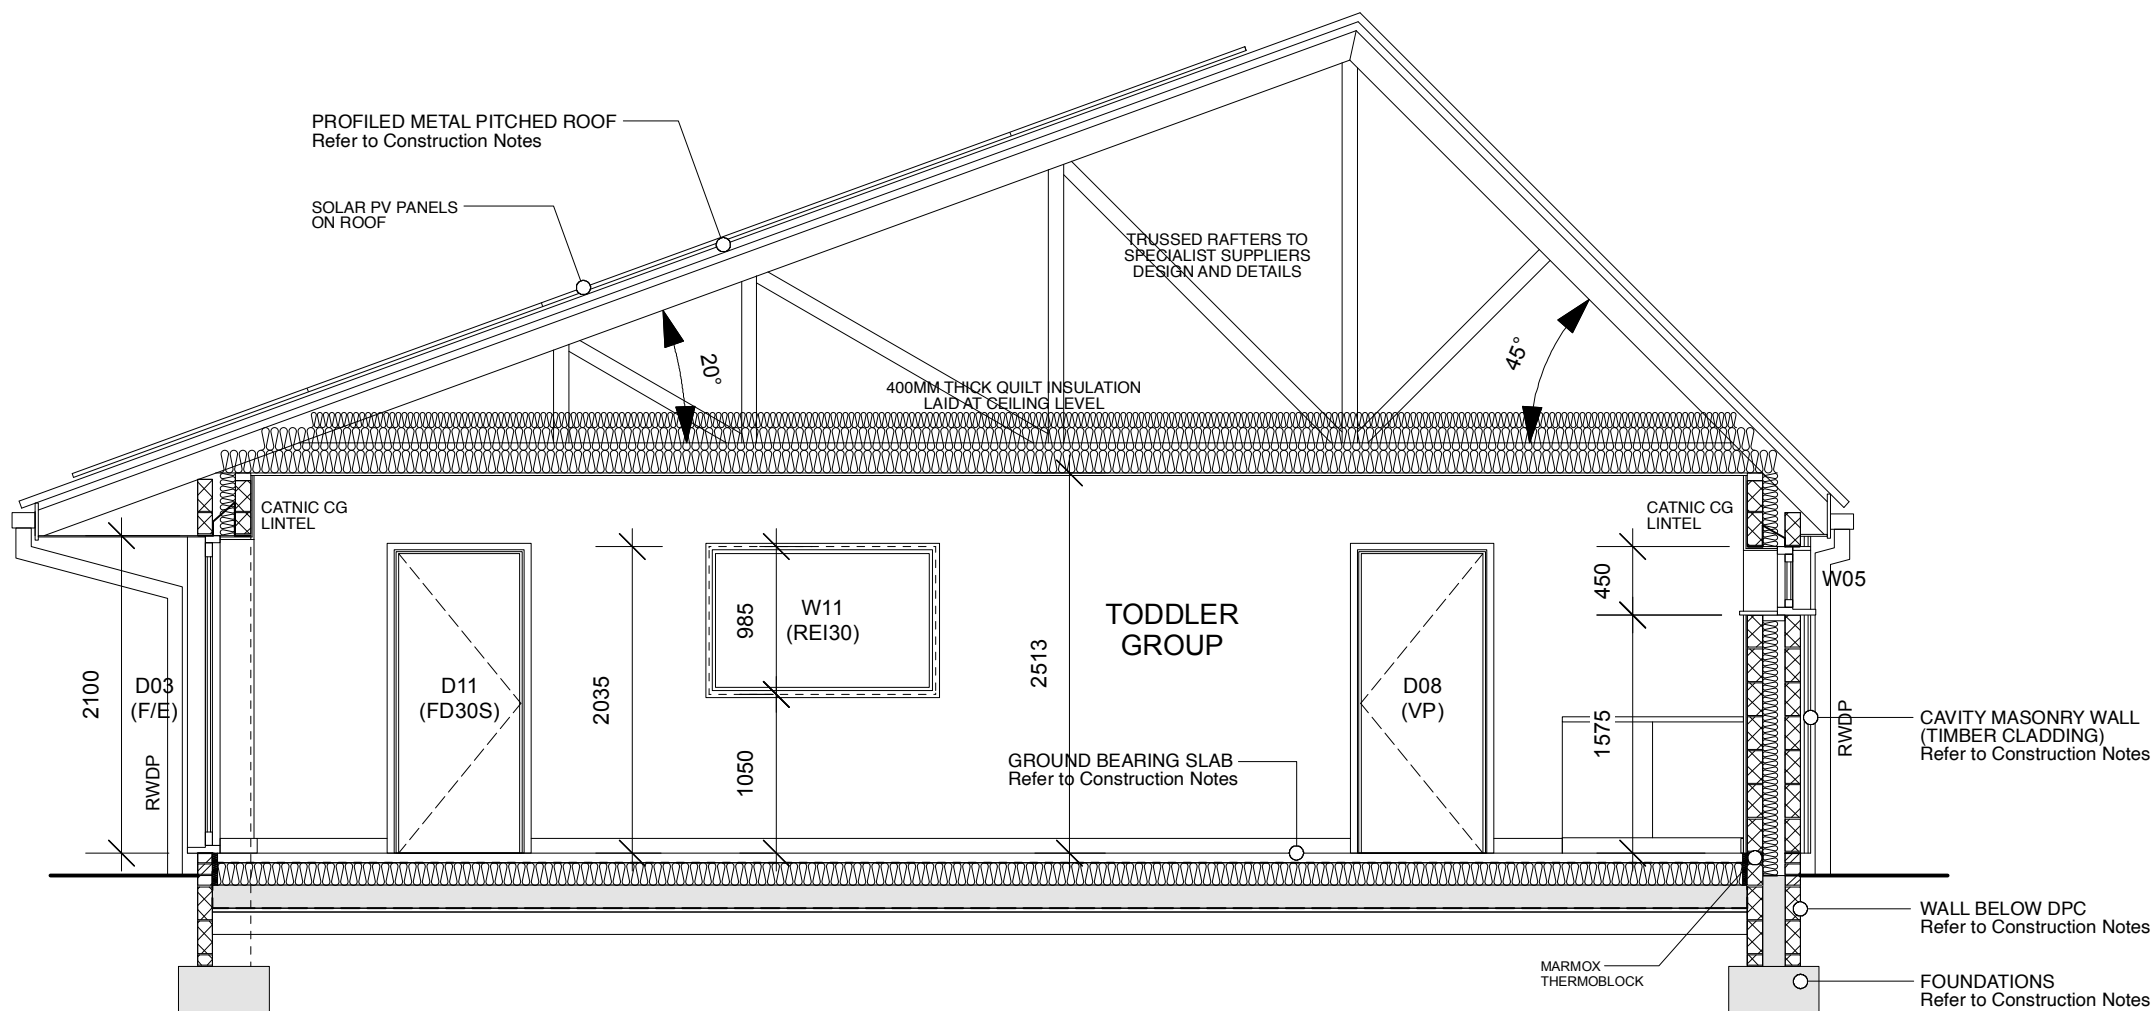


PROPOSED SECTION B-B  
Scale 1:50

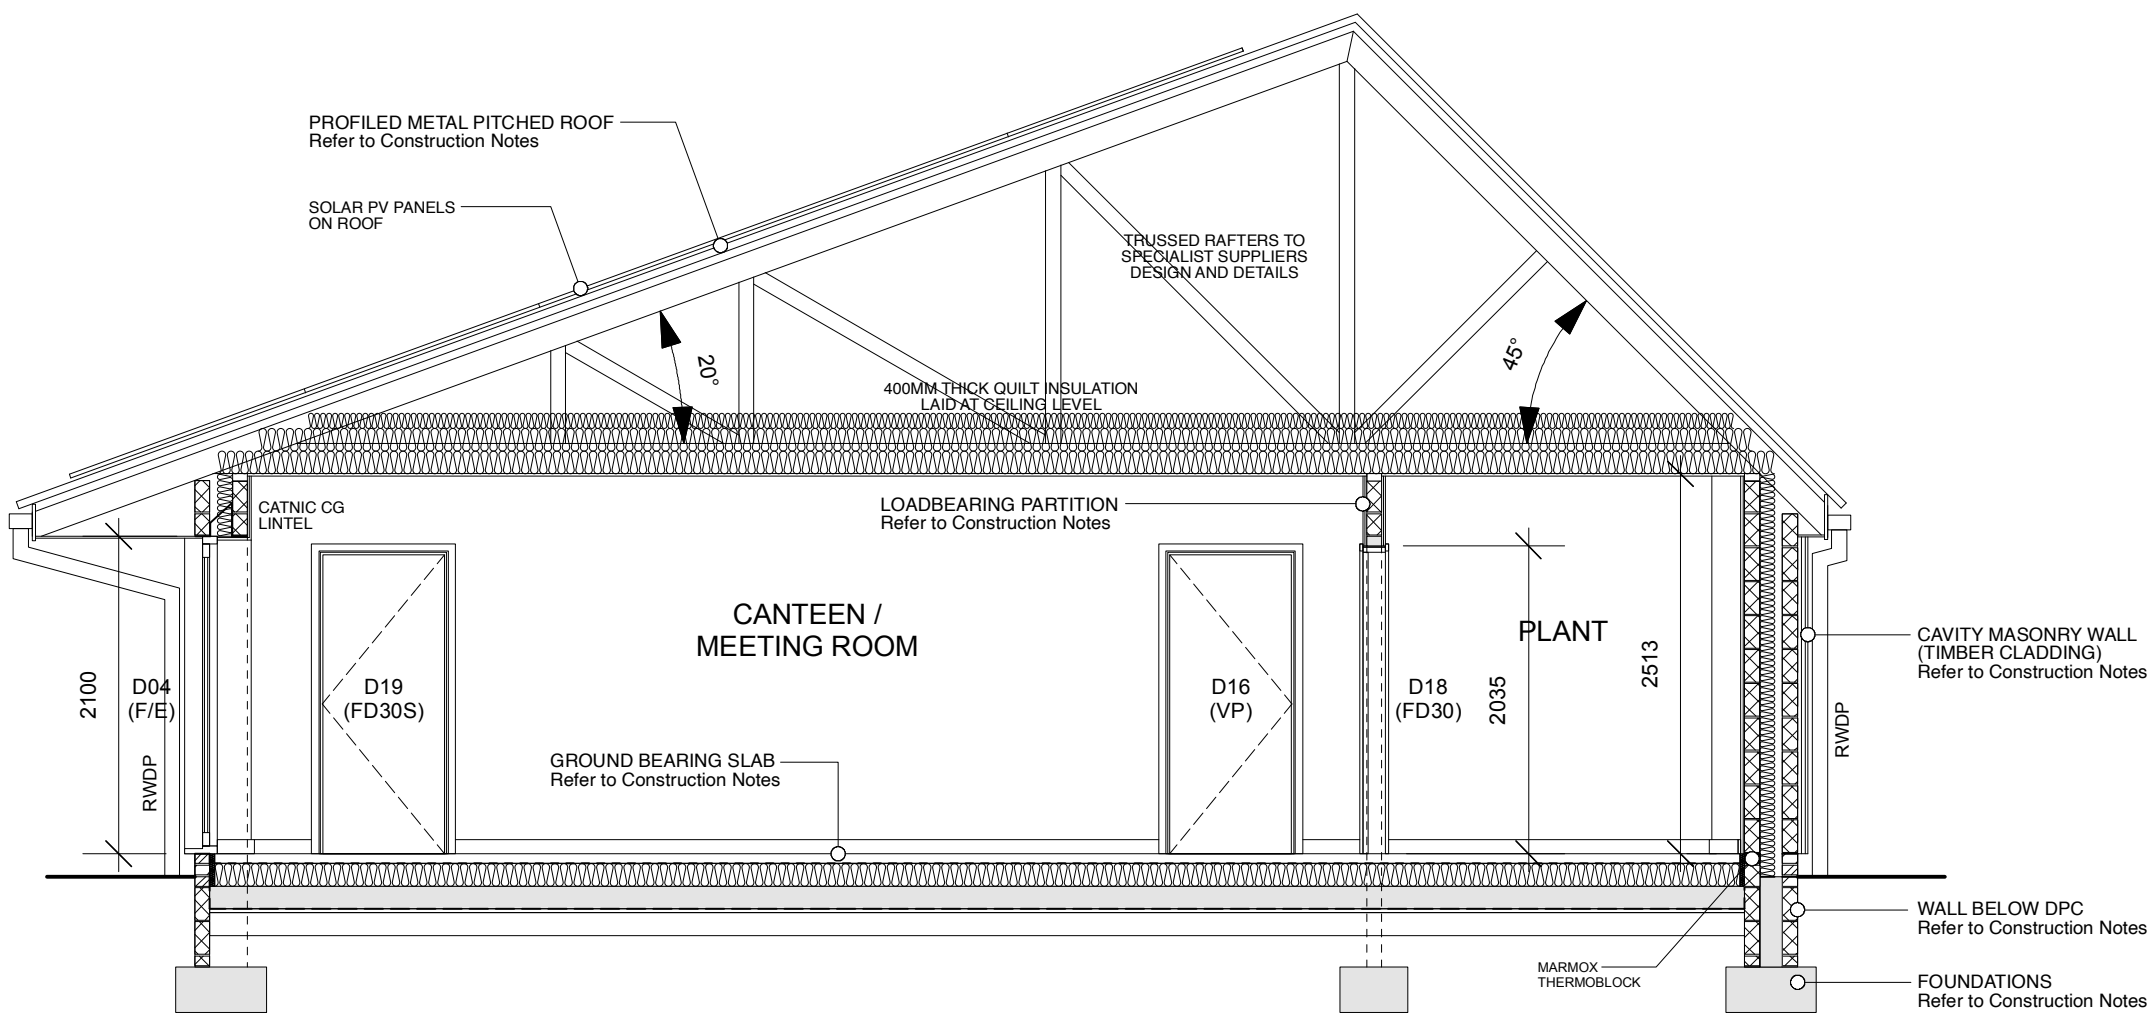

PROPOSED SECTION A-A  
Scale 1:50

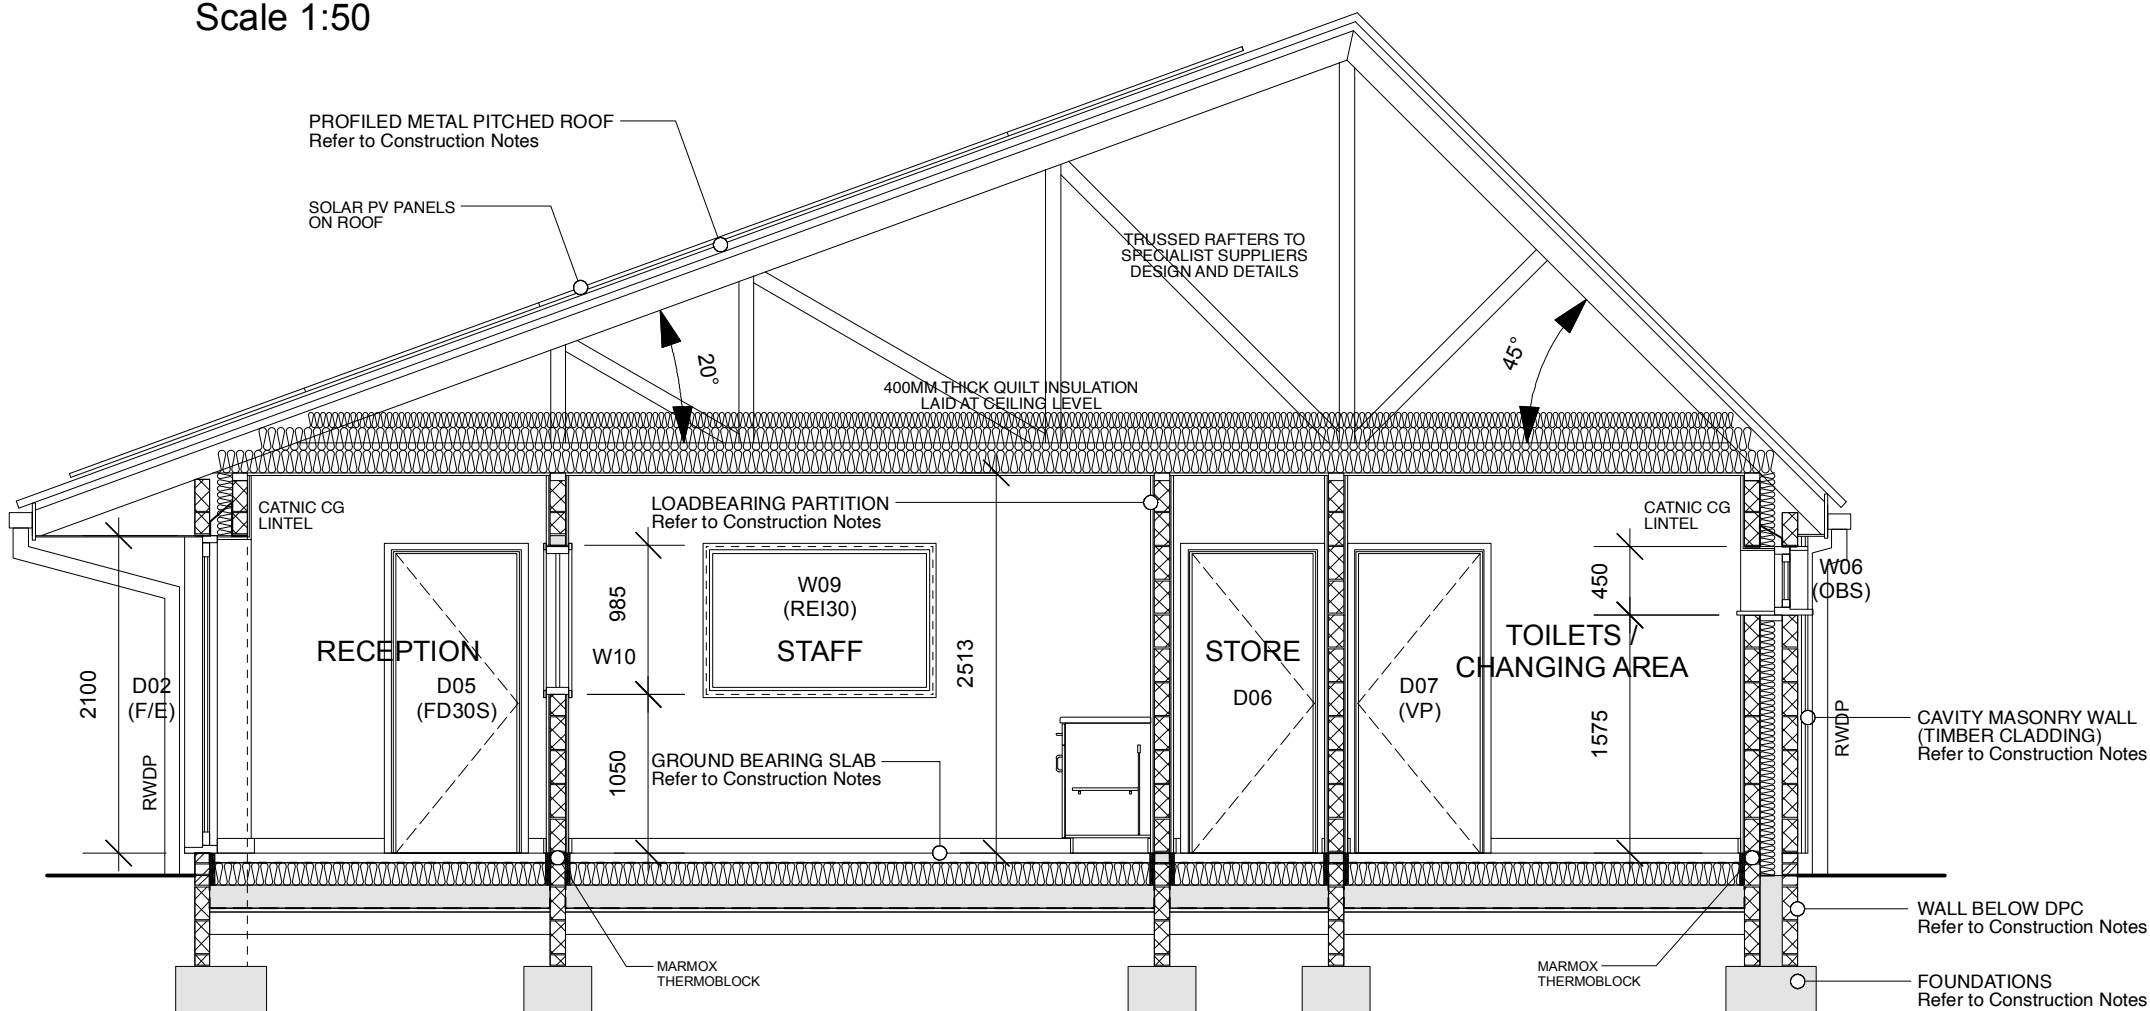

PROPOSED SECTION C-C  
Scale 1:50

 

**NOTE TO CONTRACTOR:**  
THIS DRAWING SHOULD BE READ IN CONJUNCTION WITH THE STRUCTURAL ENGINEERS DRAWINGS/ SPECIFICATION AND DETAILS.

LEVELS ARE TO BE CHECKED ON SITE AND ANY DISCREPANCIES ARE TO BE REPORTED TO THE ARCHITECT.

ENSURE COMPLIANCE WITH ANY PLANNING CONDITIONS PRIOR TO COMMENCEMENT AND DURING THE WORKS.

REFER TO SITE LAYOUT DRAWING FOR FOUL AND SURFACE WATER DRAINAGE PROPOSALS

PLEASE NOTE THAT THIS PLAN IS SUBJECT TO BUILDING REGULATION APPROVAL

CONTRACTORS TO CHECK ALL DIMENSIONS ON SITE BEFORE FABRICATION AND REPORT ANY DISCREPANCIES BEFORE PROCEEDING. REPRODUCTION OF THESE DRAWINGS IS STRICTLY PROHIBITED WITHOUT CONSENT FROM GW ARCHITECTS LTD

CLIENT  
ST TUDY PLAYING FIELD TRUST

PROJECT  
ST TUDY PLAYING FIELD  
Redvale Road  
St Tudy  
Cornwall  
PL30 3PX

DRAWING TITLE  
NEW COMMUNITY HUB  
Proposed Elevations + Sections

SCALE  
1:50

DATE  
June 2023

STAGE  
Building Regs

JOB AND DRAWING NUMBER  
0554-08

REVISION

**A1**

**GW** ARCHITECTS LTD  
LADFORD MILL SHEBBEAR DEVON EX21 5QY  
www.gw-architects.co.uk 01409 281362