


Door schedule


Ref	Size	Clear opening size	Comment	
D1	1,000 x 2,100	800mm minimum	'Push bar to open' fire door	
D2 to D4	4,800 x 2,100	800mm minimum	Bi fold door	
D5	2,000 x 2,100	1,000mm minimum	Disabled Threshold	
D6	950 x 2,100	800mm minimum		
D7	2,000 x 2,100	1,000mm minimum	Disabled Threshold	
D8 & D9	1,100 x 2,100	800mm minimum	Howdens Buckmore Flat panel door No glass Disabled WC FD30 (s)	
D10 to D17	838 x 2,100	800mm minimum	Howdens Buckmore Flat panel door No glass	
D18 to D23	838 x 2,100	800mm minimum	Howdens Buckmore Flat panel door WITH glass FD30 (s)	
D24 & D25	760 x 2,100	N/A	Howdens Buckmore Flat panel door No glass	
D26 to D31	610 x 1,800	N/A	Shower cubicle door	

Window schedule

W1	1,800 x 600	Obscure glaze
W2	1,800 x 600	Obscure glaze
W3	1,800 x 2,100	
W4	1,800 x 2,100	
W5	1,800 x 2,100	
W6	1,800 x 600	Obscure glaze
W7	4,800 x 1,200	
W8	4,800 x 1,200	
W9	4,800 x 1,200	
W10	1,800 x 1,050	
W11	1,800 x 2,100	
W12	1,800 x 2,100	
W13	1,800 x 2,100	
W14	1,800 x 2,100	
W15	1,800 x 600	
W16	1,800 x 600	

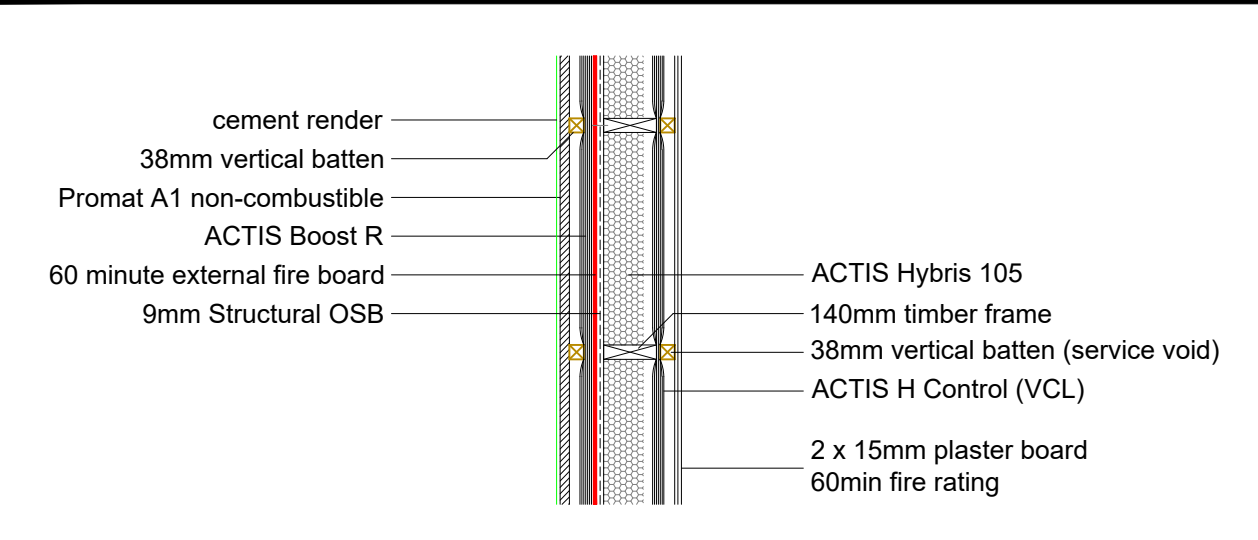

Wall type A (scale 1:20)
Cement rendered finish (Fire protected wall)

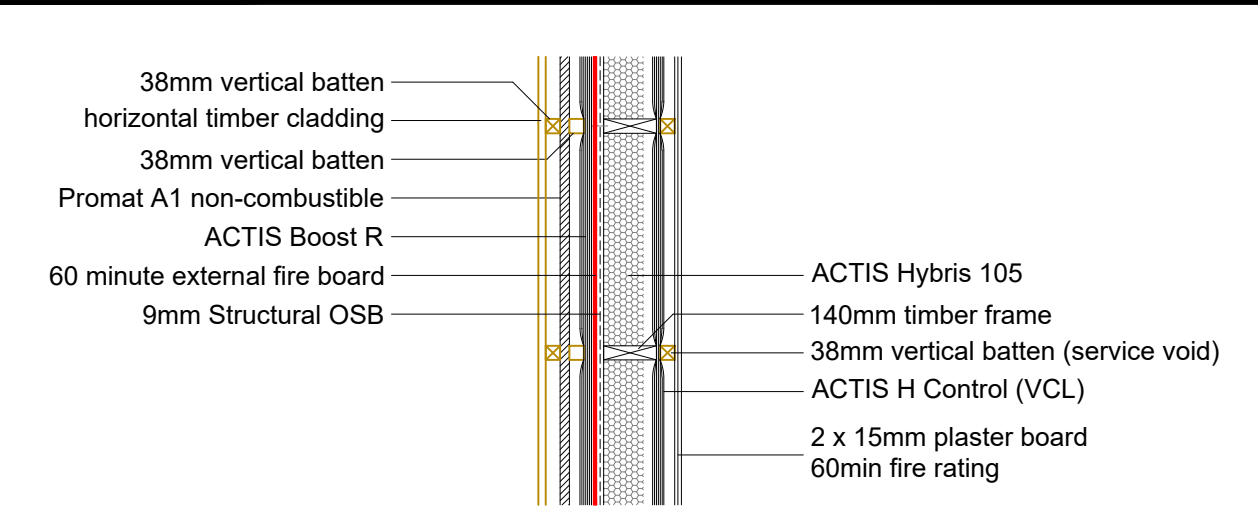

Wall type B (scale 1:20)
Clad finish (Fire protected wall)

Preliminary drawing
awaiting Building
Control final approval

SITE TITLE:

CHACEWATER RECREATION CENTRE,
CHACEWATER RECREATION GROUND,
FALMOUTH ROAD,
CHACEWATER.
TR4 8LP

THIS DRAWING IS FOR THE PURPOSES OF TOWN PLANNING AND BUILDING
REGULATIONS APPLICATION ONLY. DIMENSIONS ARE NOT TO BE SCALED FROM
THIS DRAWING.

DRAWING TITLE:

BUILDING REGULATIONS - SHEET 4

CLIENT NAME:

CHACEWATER RECREATION CENTRE

DRAWN

J MURCH

DATE

01.04.2024

SCALE

1:50
SHEET SIZE A1

dpc

Architectural Services

Building solutions in Cornwall

Trewenen, 20B Rosevear Road, Bugle PL26 8PH

Tel:- 07759 397 499

DRAWING NO

2004 - 14

REVISION NO

- B