




EXISTING
Elevation
1:100

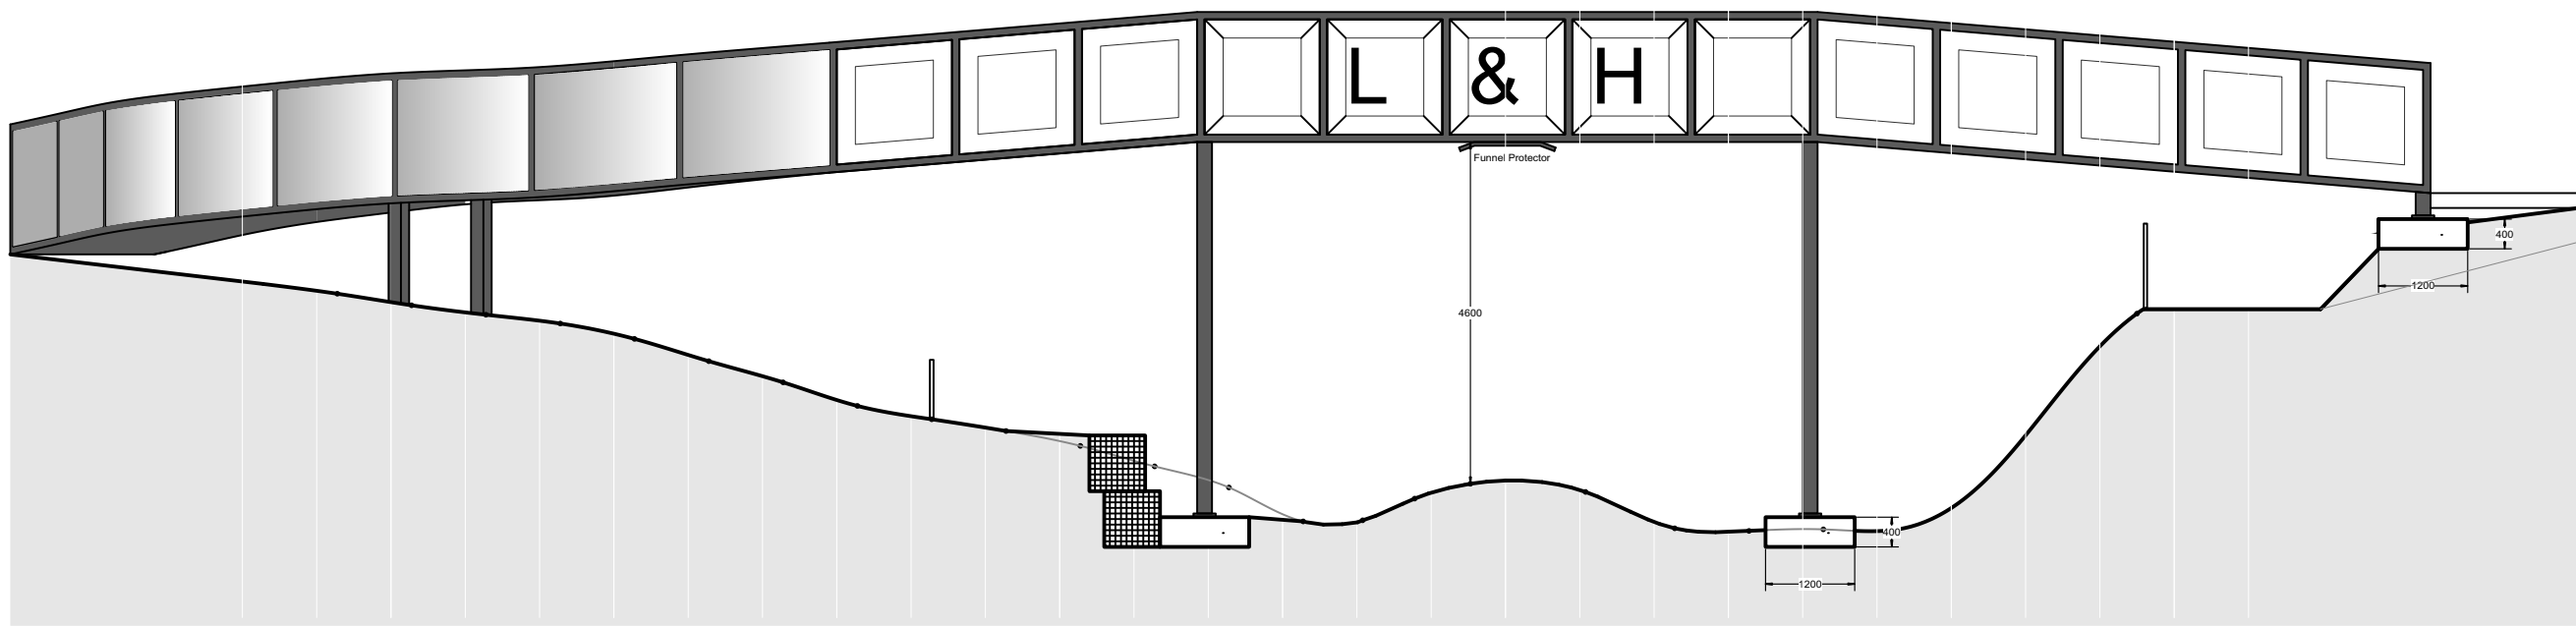

PROPOSED
Elevation
1:100

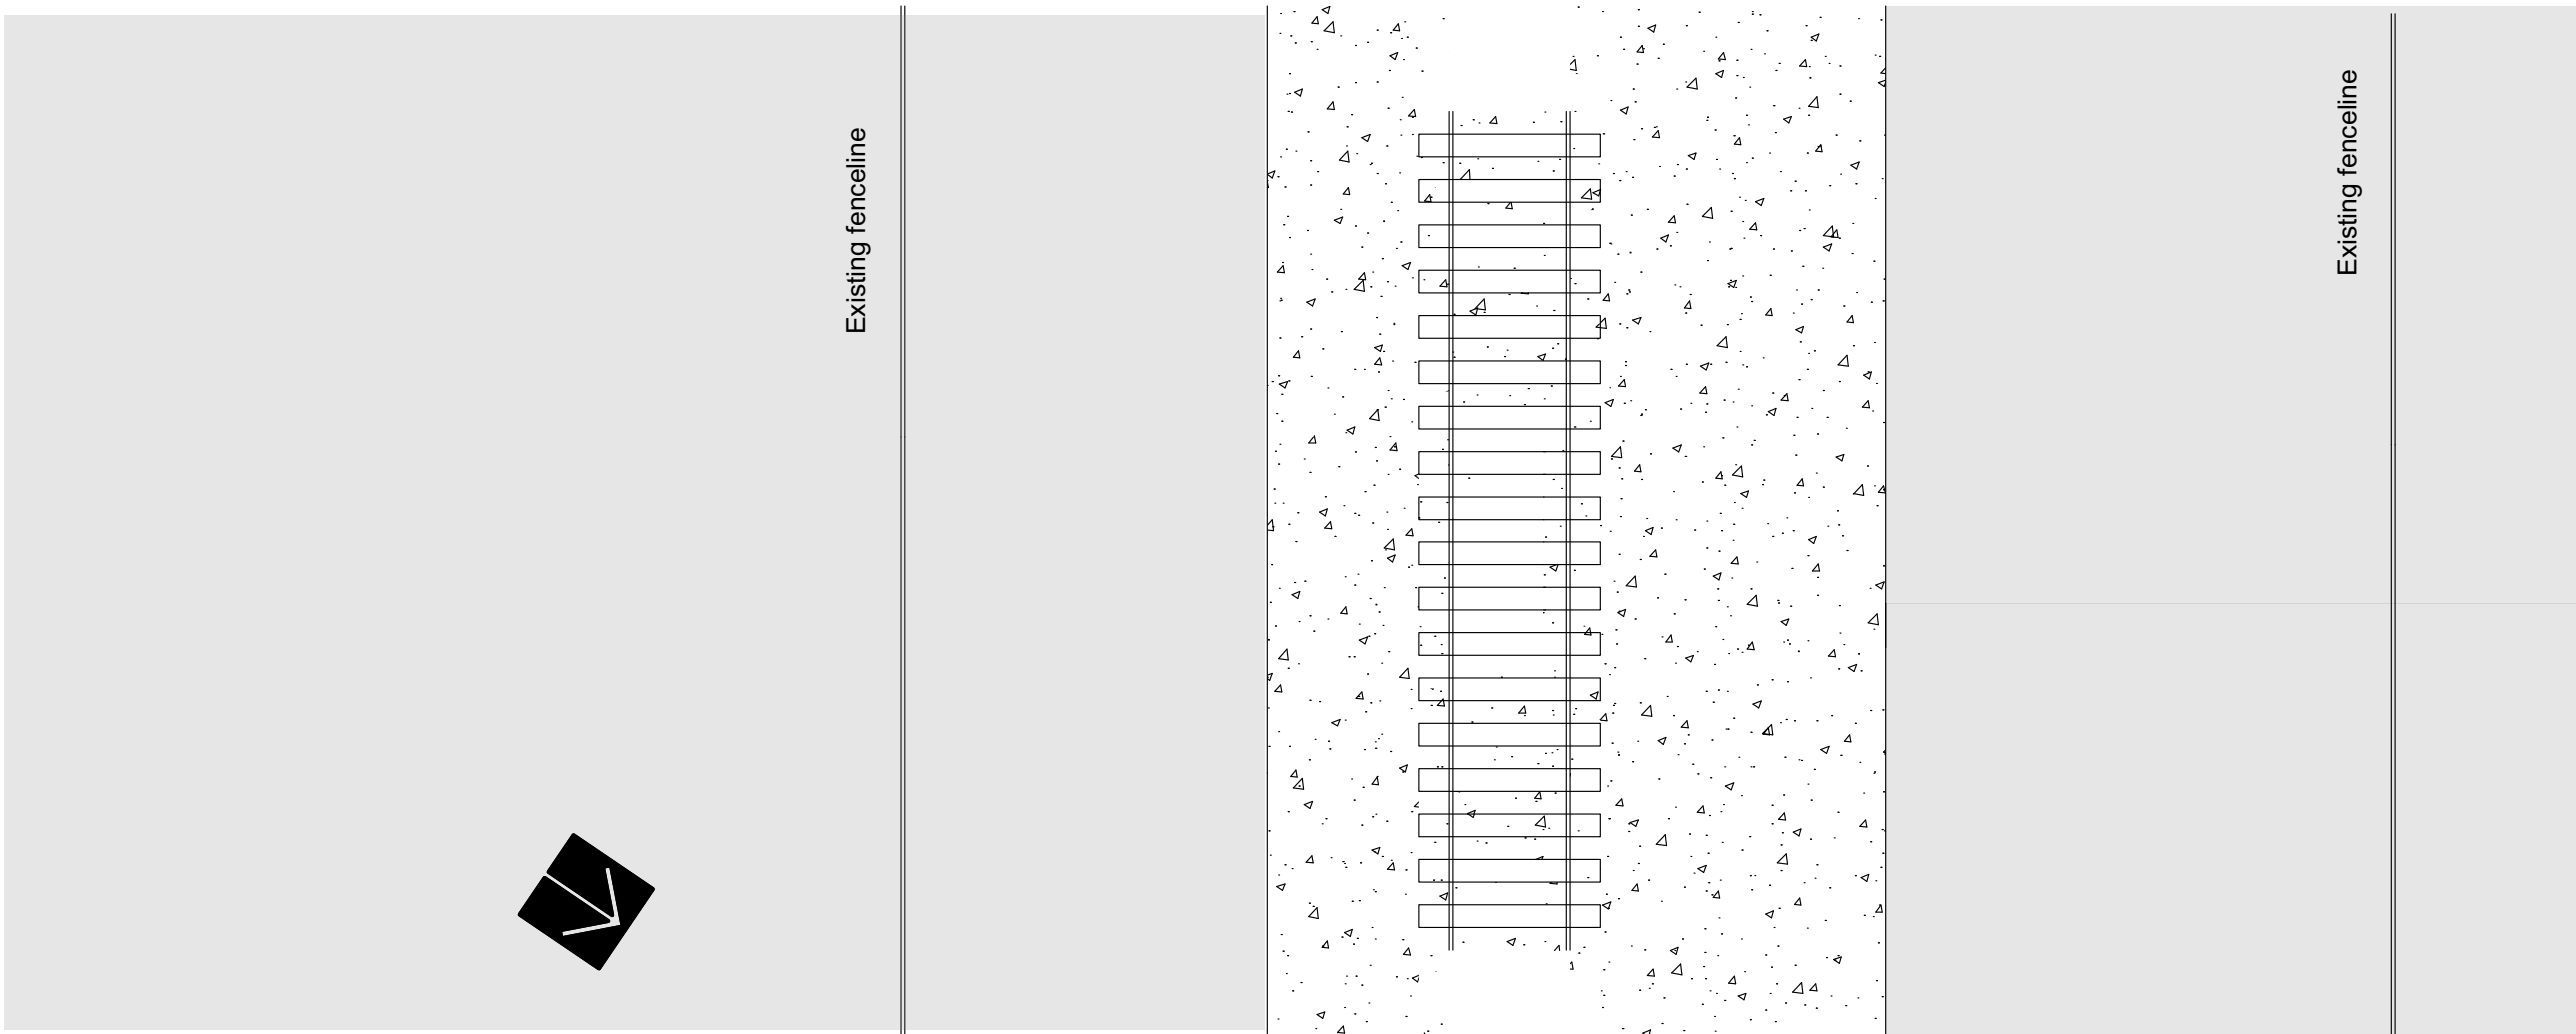


EXISTING
Plan
1:100

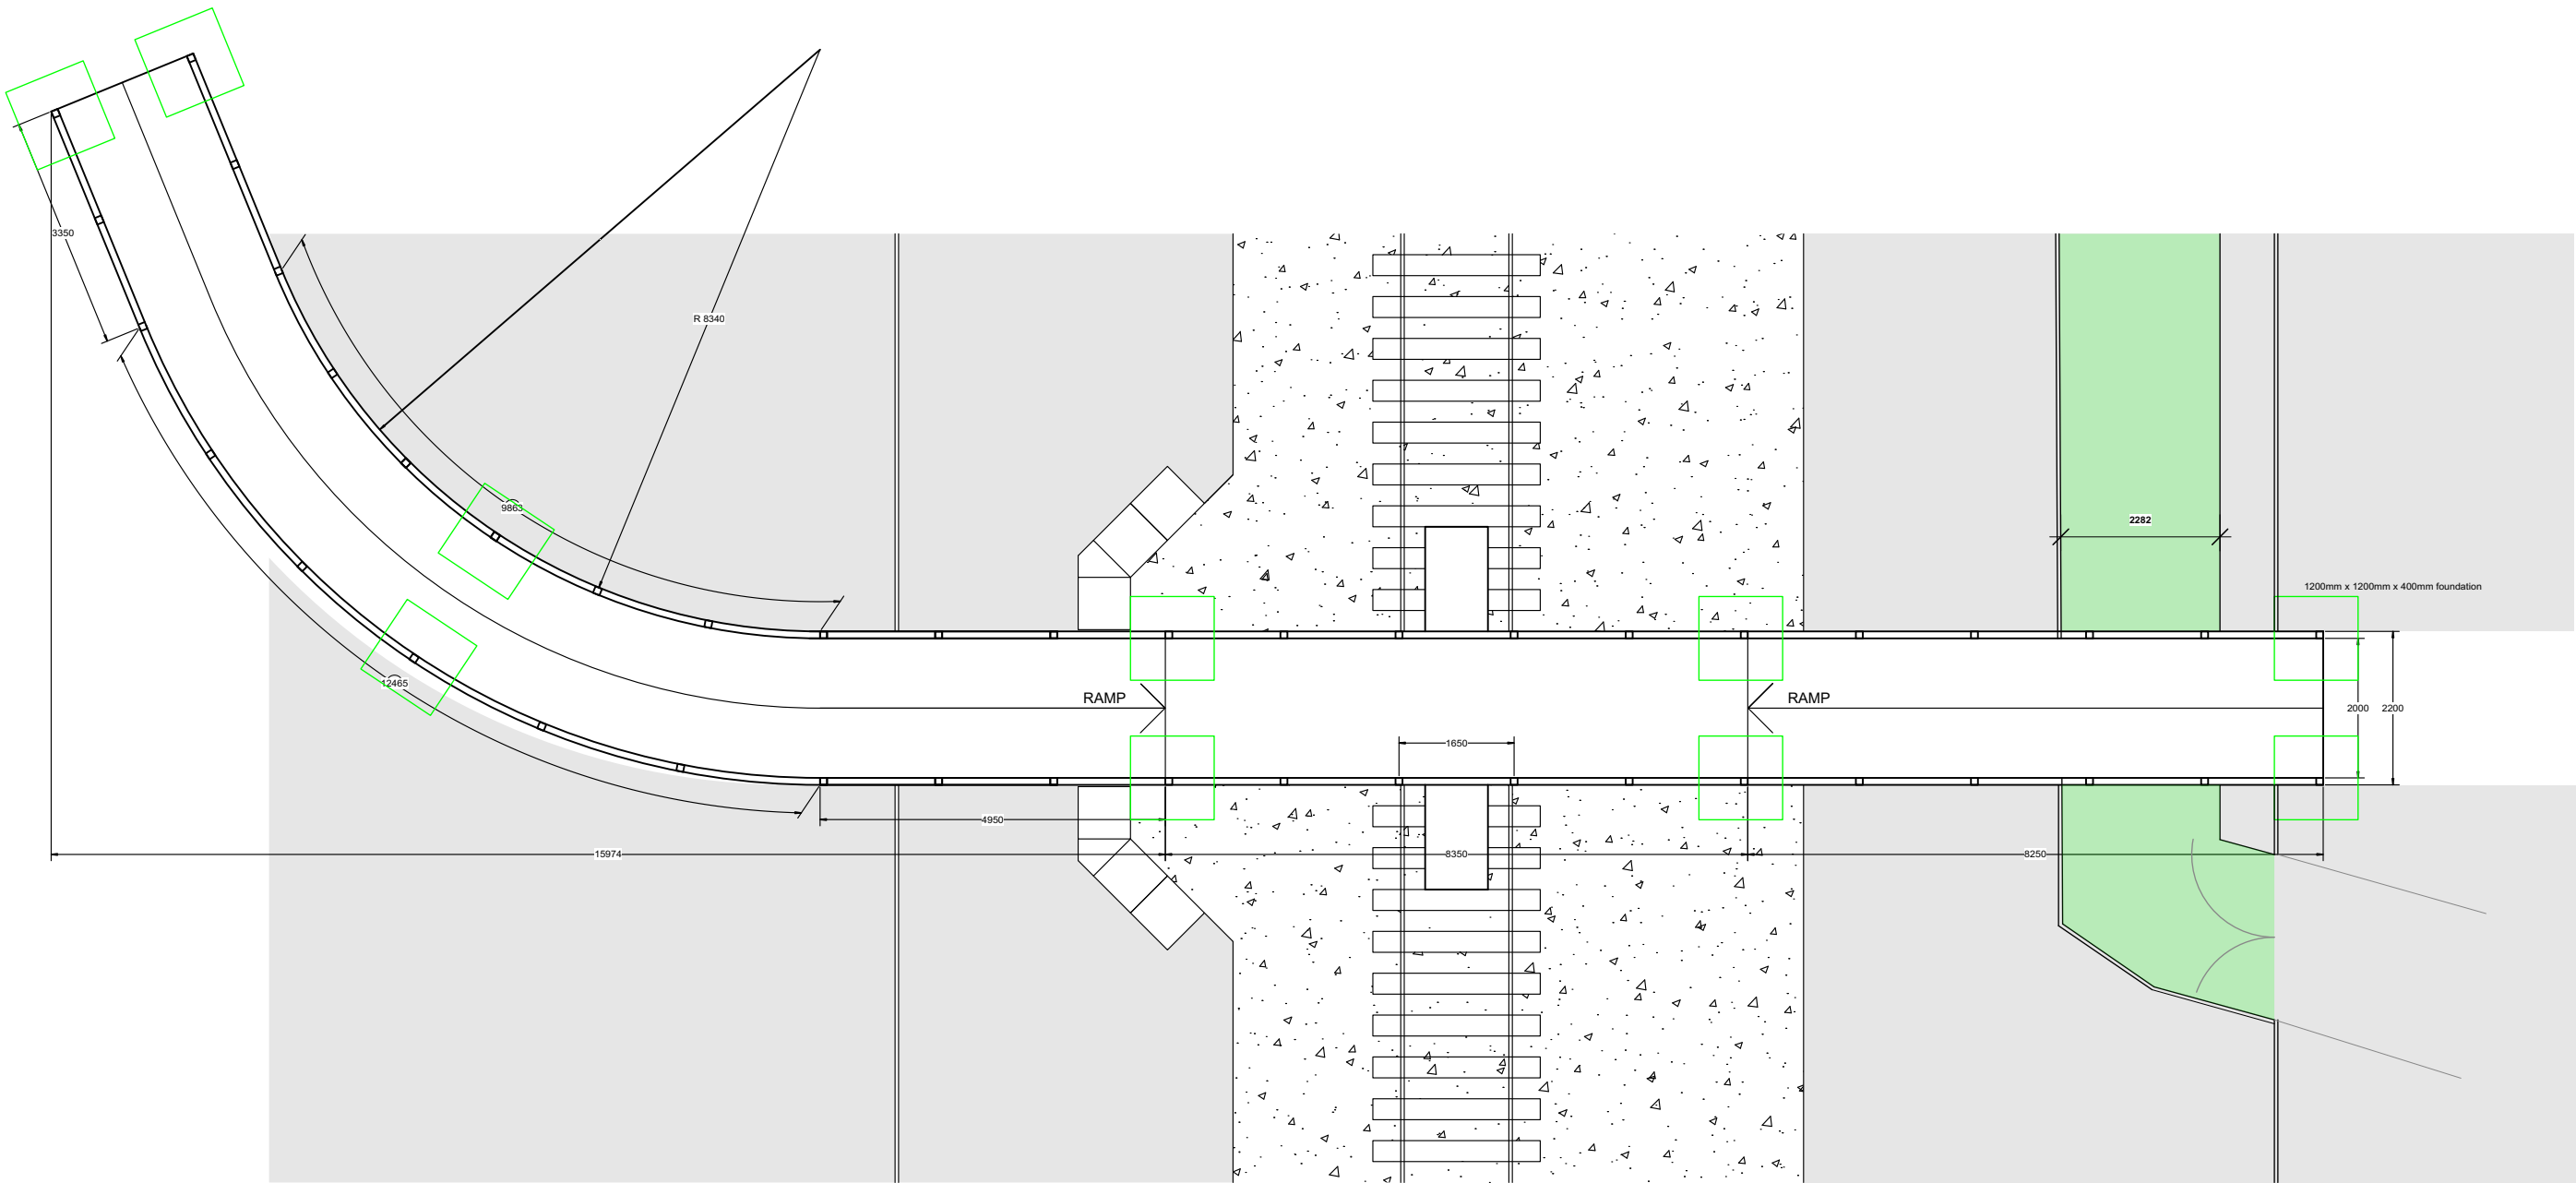


PROPOSED
Plan
1:100

Bridge Material Spec:
Bridge Structure: 100 x100 shs. dark grey
Columns: 200 x 200 as above
Side panels: as per detail, light grey (nts.)
Retaining Walls: Lakeland stone faced gabion baskets

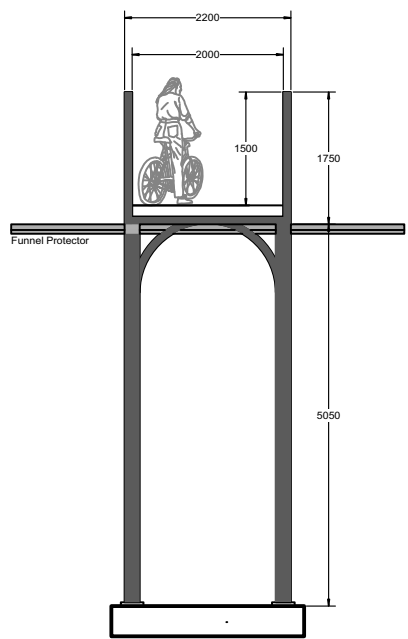


SECTION A-A
1:100


PROPOSED BRIDGE PANEL DETAIL

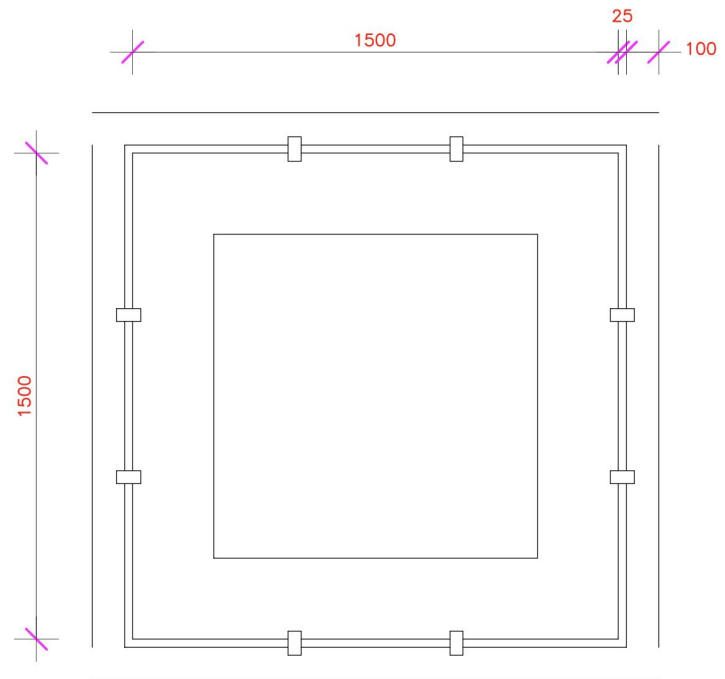

Proposed Bridge Panel (Front Elevation)

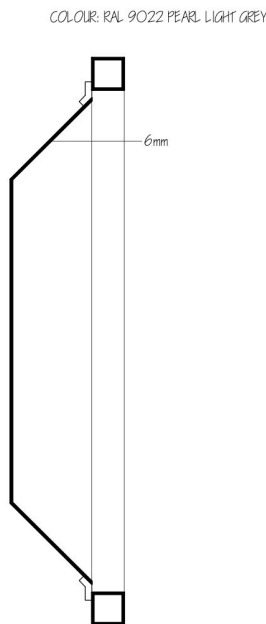

Section through Bridge Panel

 

REV A 1.6.21 stock under pass added, 'existing plan and section added.

ORIGINAL SCALE PLAN 1:100 @ A1	HOUGH TULLETT ST. ANDREWS, ECCLERIGG, AMBLESIDE ROAD, WINDERMERE, CUMBRIA, LA23 1LJ TEL 015394 44051			
DATE MODIFIED 8.02.2021	TITLE Proposed Footbridge Lakeside and Haverthwaite Railway			
DIMENSIONS IN MILLIMETRES UNLESS STATED	DRAWN BY D.M	REF No. HT1195.1.	DRG. No. HT1195.1.101 REV A	ISSUE P01