




Block 1
Ground Floor

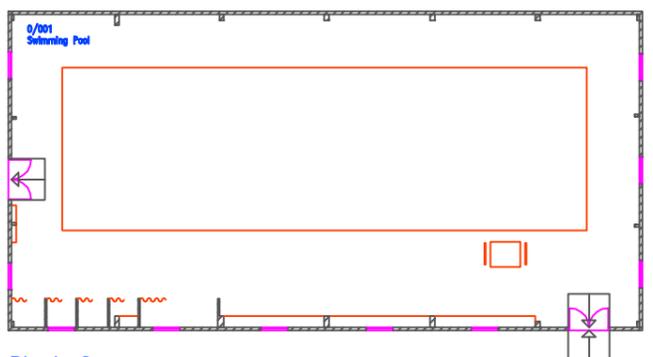

Block 2
Ground Floor

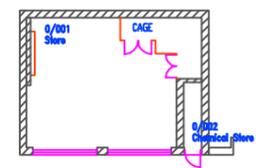

Block 4
Ground Floor

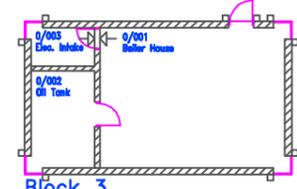

Block 3
Ground Floor

Murdoch and Trevithick
908/0526A00

00				
00				
00				
00				
A	Deleted wall between rooms 0/019 & 0/018	ADD	CC	12.07.2005
Rev	Description	Drawn	Chkd.	Date

CAD-CAPTURE
Greenbank Technology Park - Challenge Way
Blackburn - Lancashire - BB1 5RR - England
www.cadcap.co.uk Tel: 01254 504400




AssetCapture™ www.assetcapture.net Tel: 01254 504450 Fax: 01254 504401

Property: **Murdoch and Trevithick**


Title: **FLOOR PLAN**

Scale: 1:150	Drawn: CAD-CAPTURE	Filename: 0526A00
Date: 03/09/2004	Checked:	Drawing No: 0526A00
Survey:	Job:	Rev:

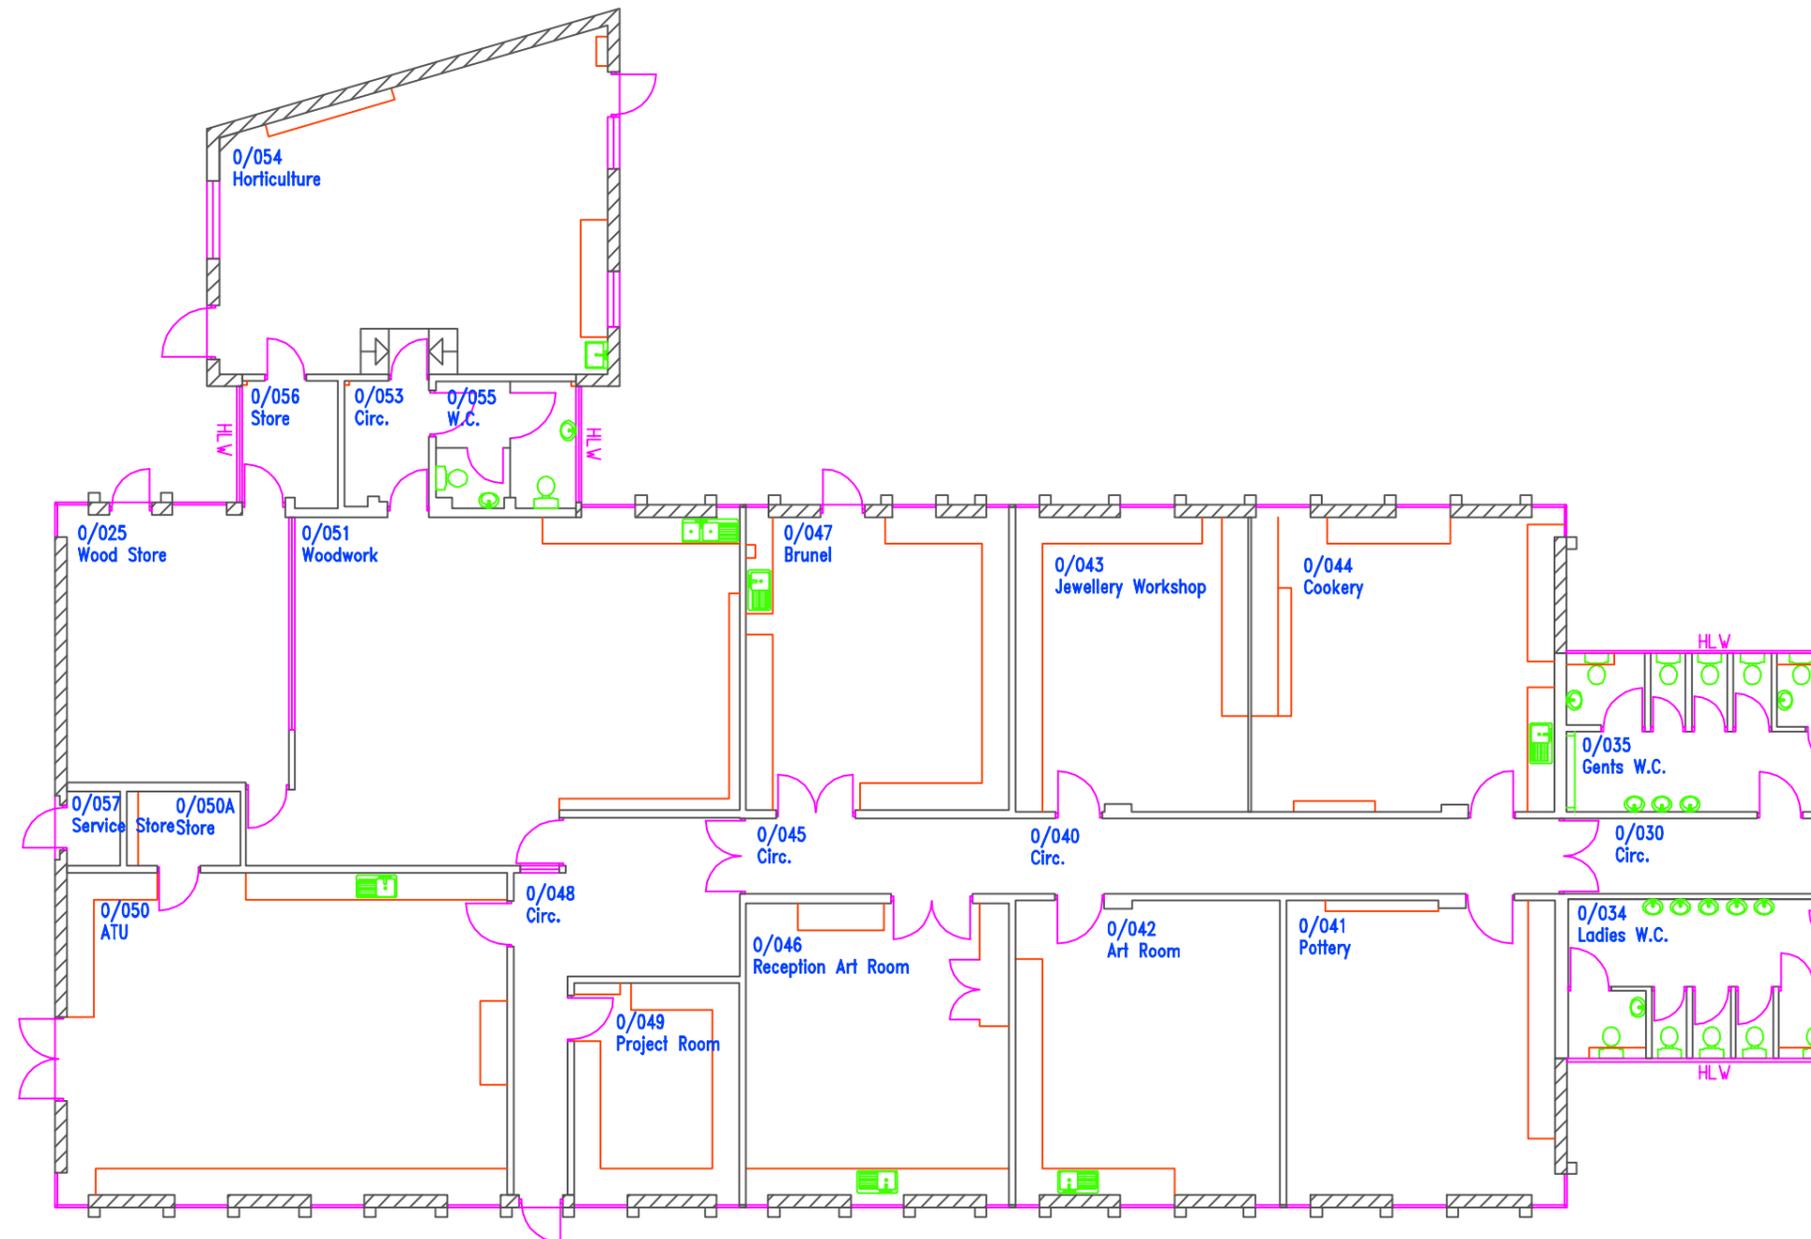

Block 1
Ground Floor

00				
00				
00				
00				
A	Deleted wall between rooms 0/019 & 0/018	ADD	CC	12.07.2005
Rev	Description	Drawn	Chkd.	Date
CAD-CAPTURE  				
<small>Greenbank Technology Park - Challenge Way Blackburn - Lancashire - BB1 5RR - England www.cadcap.co.uk Tel: 01254 504400</small>				
<small>AssetCapture™ www.assetcapture.net Tel: 01254 504450 Fax: 01254 504401</small>				
Property:		Murdoch and Trevithick		
Title:		FLOOR PLAN		
Scale:	1:150	Drawn:	CAD-CAPTURE	Filename: 0526A00
Date:	03/09/2004	Checked:		Drawing No:
Survey:		Job:		0526A00
				Rev:

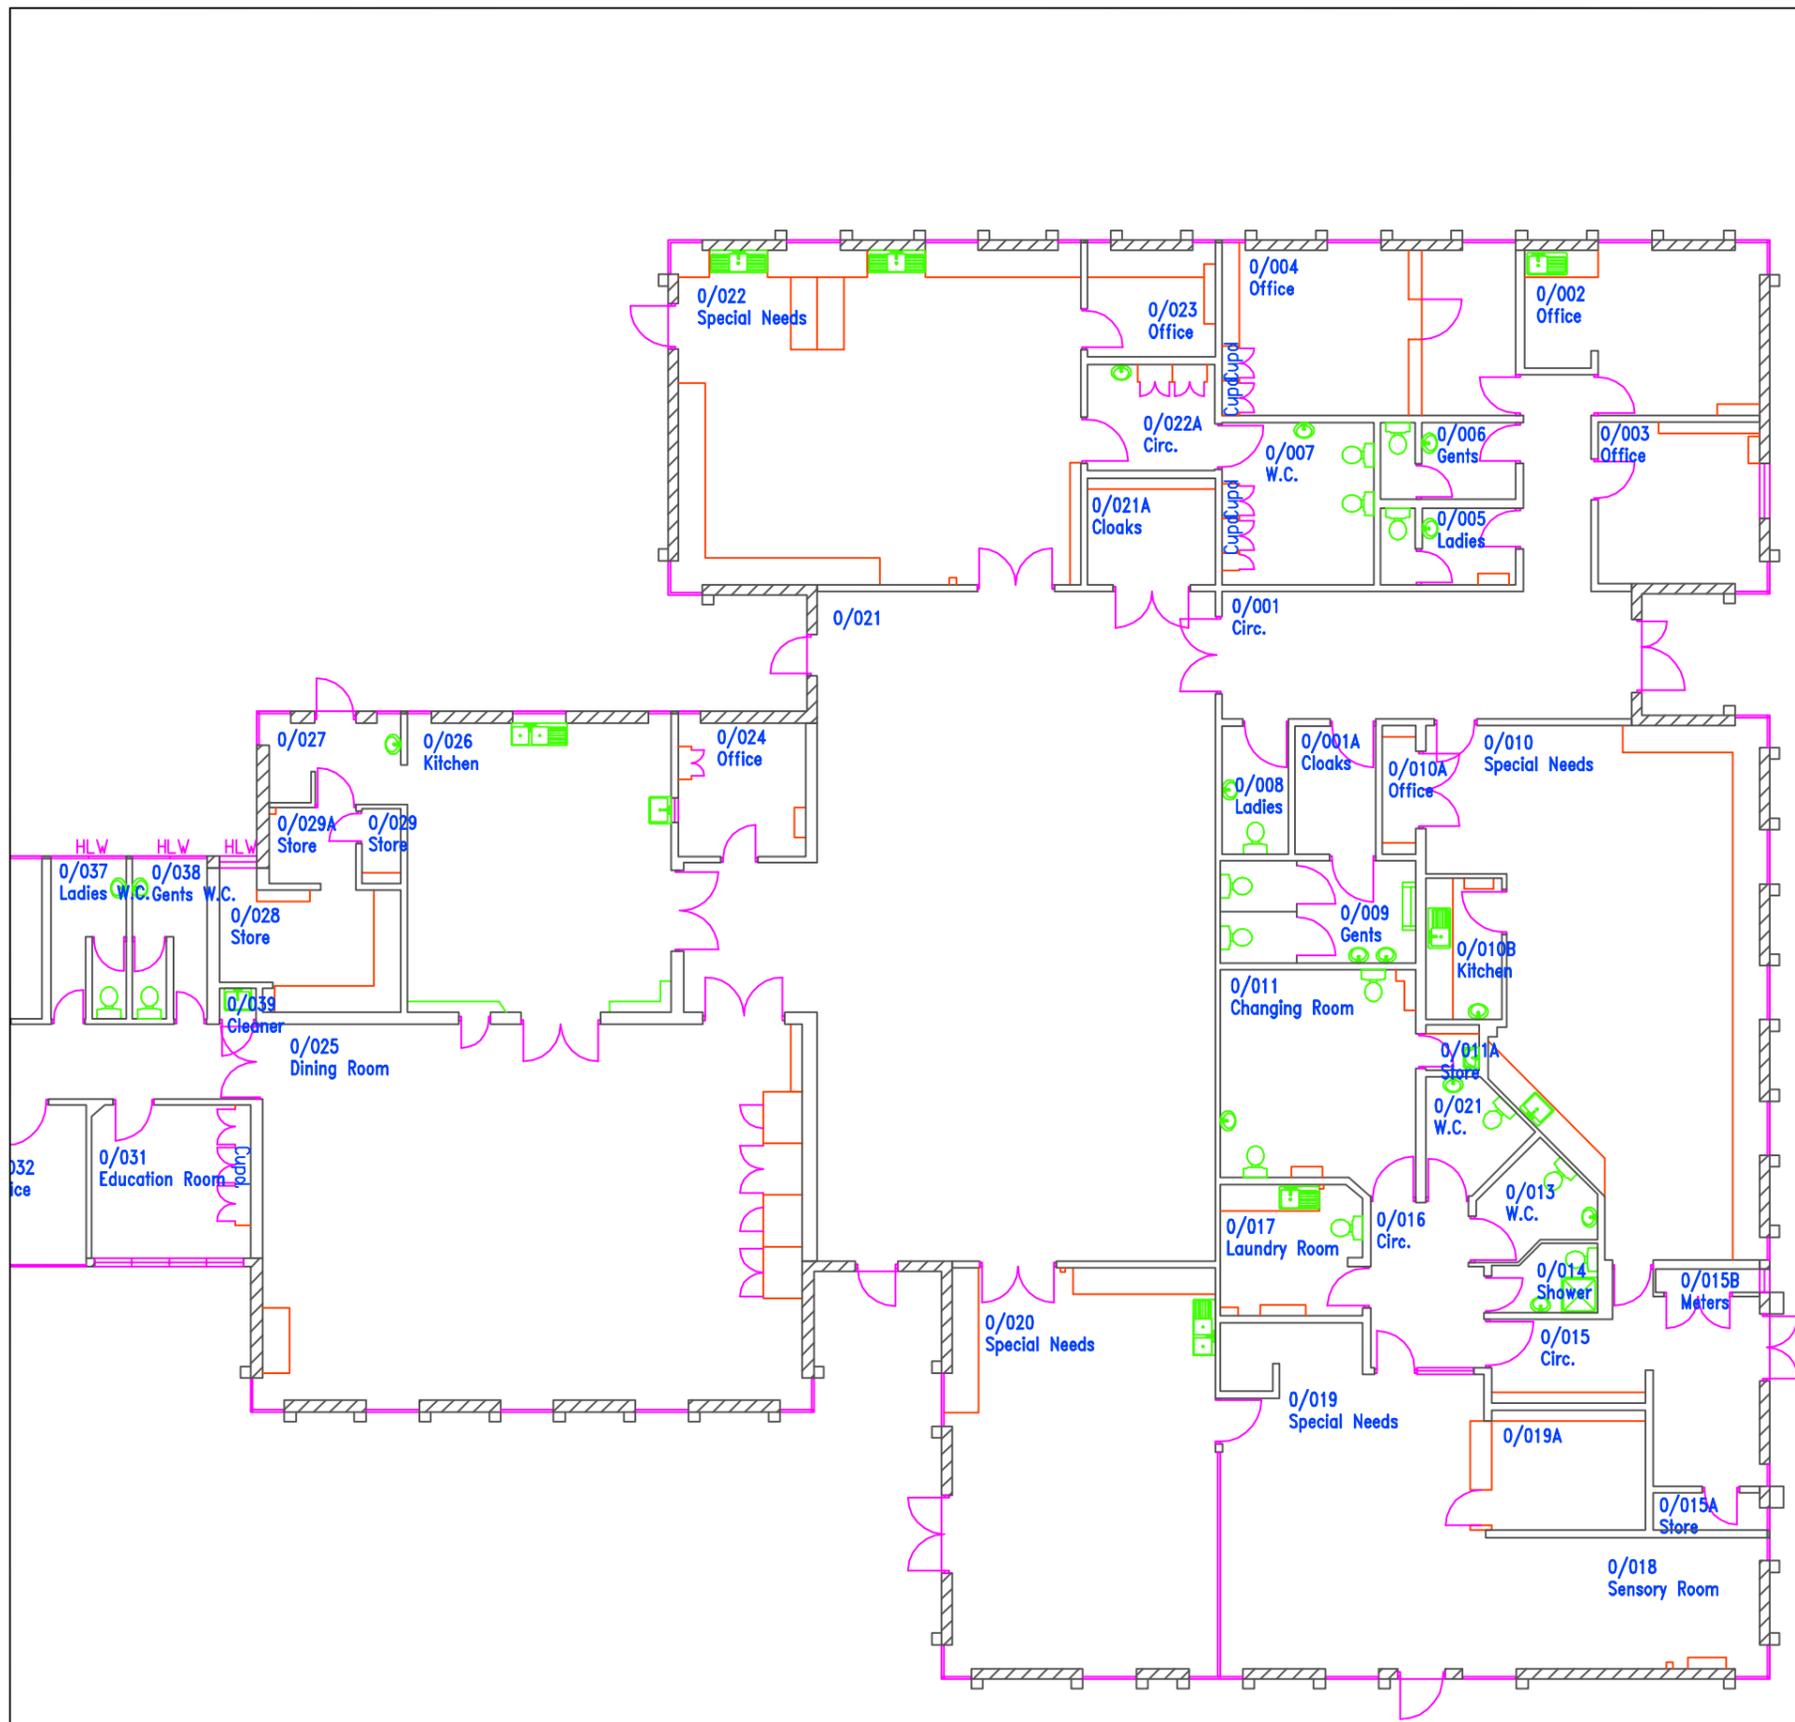

00				
00				
00				
00				
A	Deleted wall between rooms 0/019 & 0/018	ADD	CC	12.07.2005
Rev	Description	Drawn	Chkd.	Date


CAD-CAPTURE
 Greenbank Technology Park - Challenge Way
 Blackburn - Lancashire - BB1 5RR - England
 www.cadcapture.co.uk Tel: 01254 504400

CORNWALL COUNTY COUNCIL
 AssetCapture™ www.assetcapture.net Tel: 01254 504450 Fax: 01254 504401


Property: **Murdoch and Trevithick**

Title: **FLOOR PLAN**


Scale: 1:150	Drawn: CAD-CAPTURE	Filename: 0526A00
Date: 03/09/2004	Checked:	Drawing No: 0526A00
Survey:	Job:	Rev:

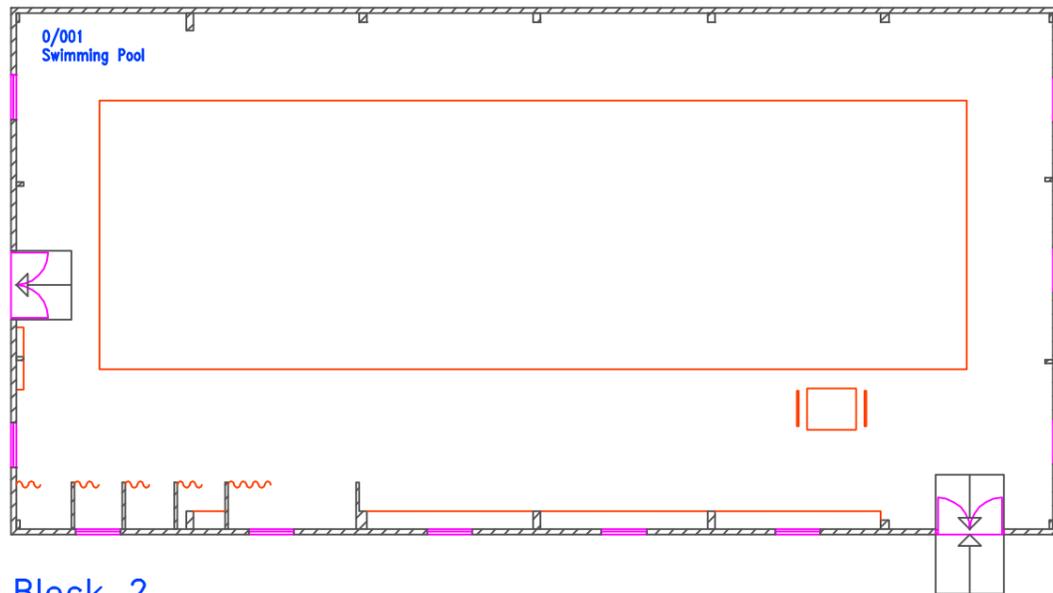

Block 2
Ground Floor

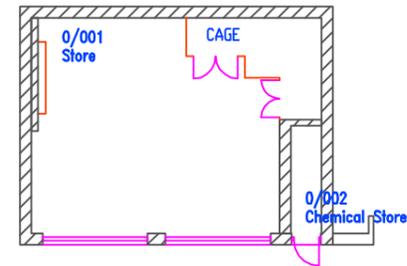

Block 4
Ground Floor

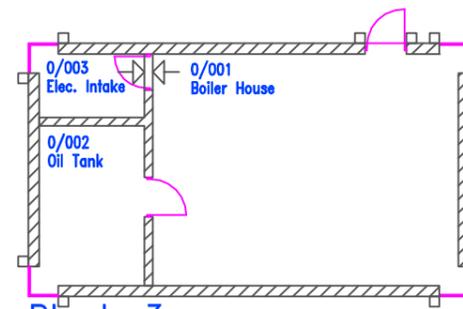

Block 3
Ground Floor

00				
00				
00				
00				
A	Deleted wall between rooms 0/019 & 0/018	ADD	CC	12.07.2005
Rev	Description	Drawn	Chkd.	Date

CAD-CAPTURE

Greenbank Technology Park - Challenge Way
Blackburn - Lancashire - BB1 5RR - England
www.cadcap.co.uk Tel: 01254 504400



AssetCapture™ www.assetcapture.net Tel: 01254 504450 Fax: 01254 504401

Property: **Murdoch and Trevithick**

Title: **FLOOR PLAN**

Scale: 1:150	Drawn: CAD-CAPTURE	Filename: 0526A00
Date: 03/09/2004	Checked:	Drawing No: 0526A00
Survey:	Job:	Rev: