




**Proposed West Elevation 1:100**


30.00m

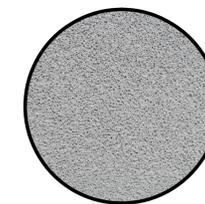

**K Rend Through Colour Render**  
Provides a definition between old and new




**Slate Roof Tiles**  
Match with existing

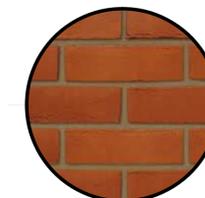

**Red Brick**  
Match with existing



**Blue Engineering Brick**  
Provides a plinth to the building

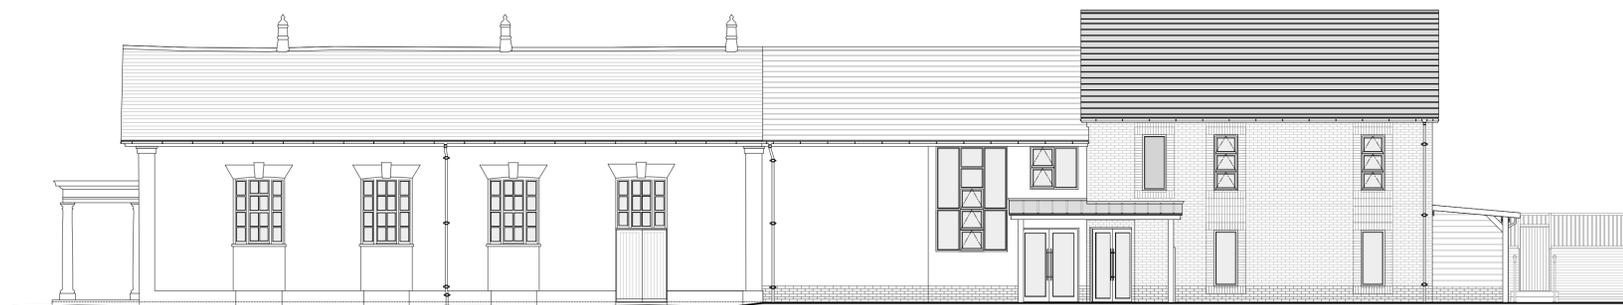

**Proposed East Elevation 1:100**

30.00m



**Proposed North Elevation 1:100**

30.00m

30.00m



**Proposed South Elevation 1:100**

Rev B: 08/06/2015: Amended for Planning  
Rev A: 20/04/2015: Revised to clients instruction



**PAUL STEVENS ARCHITECTURE**  
108a FISHERTON STREET, SALISBURY,  
WILTSHIRE  
SP2 7QY

**Tel No:** 01722 349384  
**Fax:** 01722 331578

THIS DRAWING IS COPYRIGHT. IT MUST NOT  
BE COPIED, USED OR DISCLOSED TO THIRD  
PARTIES WITHOUT PRIOR PERMISSION.

PROJECT:  
**Downton Memorial Hall  
The Parish Rooms  
The Borough  
Downton  
Salisbury  
SP5 3NB**

DRAWING:  
**Proposed Elevations**

SCALE: 1:50  
DATE: 03 2015

DESIGN:  PLANNING:  BLDG REGS:   
TENDER:  CONSTRUCTION:

DRAWN: DJH DATE:  
CHECKED: DATE:

JOB No: **636**

DWG No: **09** REV: **B**

CURRENT:   
SUPERSEDED: