

Drg. No: DG22061-3-1


- Notes:
1. COPYRIGHT OF THIS PLAN IS HELD BY DOUGLASS GEOMATICS LTD. NO RESPONSIBILITY IS TAKEN FOR AMMENDMENTS BY OTHERS. DO NOT SCALE FROM COPIES. ARBITRARY.
 2. THE ORIGIN & ORIENTATION OF THE SURVEY GRID IS ARBITRARY.
 3. LEVELS ARE RELATED TO EXISTING ENTRANCE FLOOR LEVEL. VALUE = 100.00

Key to abreviations

⊕ Location Point
FL = ~ xx.xx m approximate floor level
US = ~ xx.xx m approximate underside
H = ~ xx.xx m approximate head height
C = ~xx.xx m approximate cill height
ToW = ~xx.xx m approximate top of wall
SL = ~xx.xx m approximate spot level
DH = ~xx.xx m approximate door height

Amendments:

Rev	Date	Description
-----	------	-------------

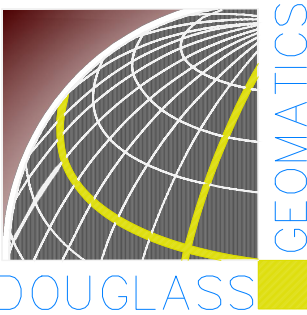

TREVEAN, ROSELAND CRESCENT,
TREGONY, TRURO,
CORNWALL, TR2 5SA
01872 530 777 & 07967 819 527
e-mail:
jon@doulassgeomatics.co.uk

Client:

MUSICABILITY

Title / Location:
10, PARADE STREET, PENZANCE,
CORNWALL

Description:

EXISTING ELEVATIONS


Scale: 1:50 @ A1

Drawn: GCF

Checked: JD

Date: 27.05.22

Drg. No: DG22061-3-1

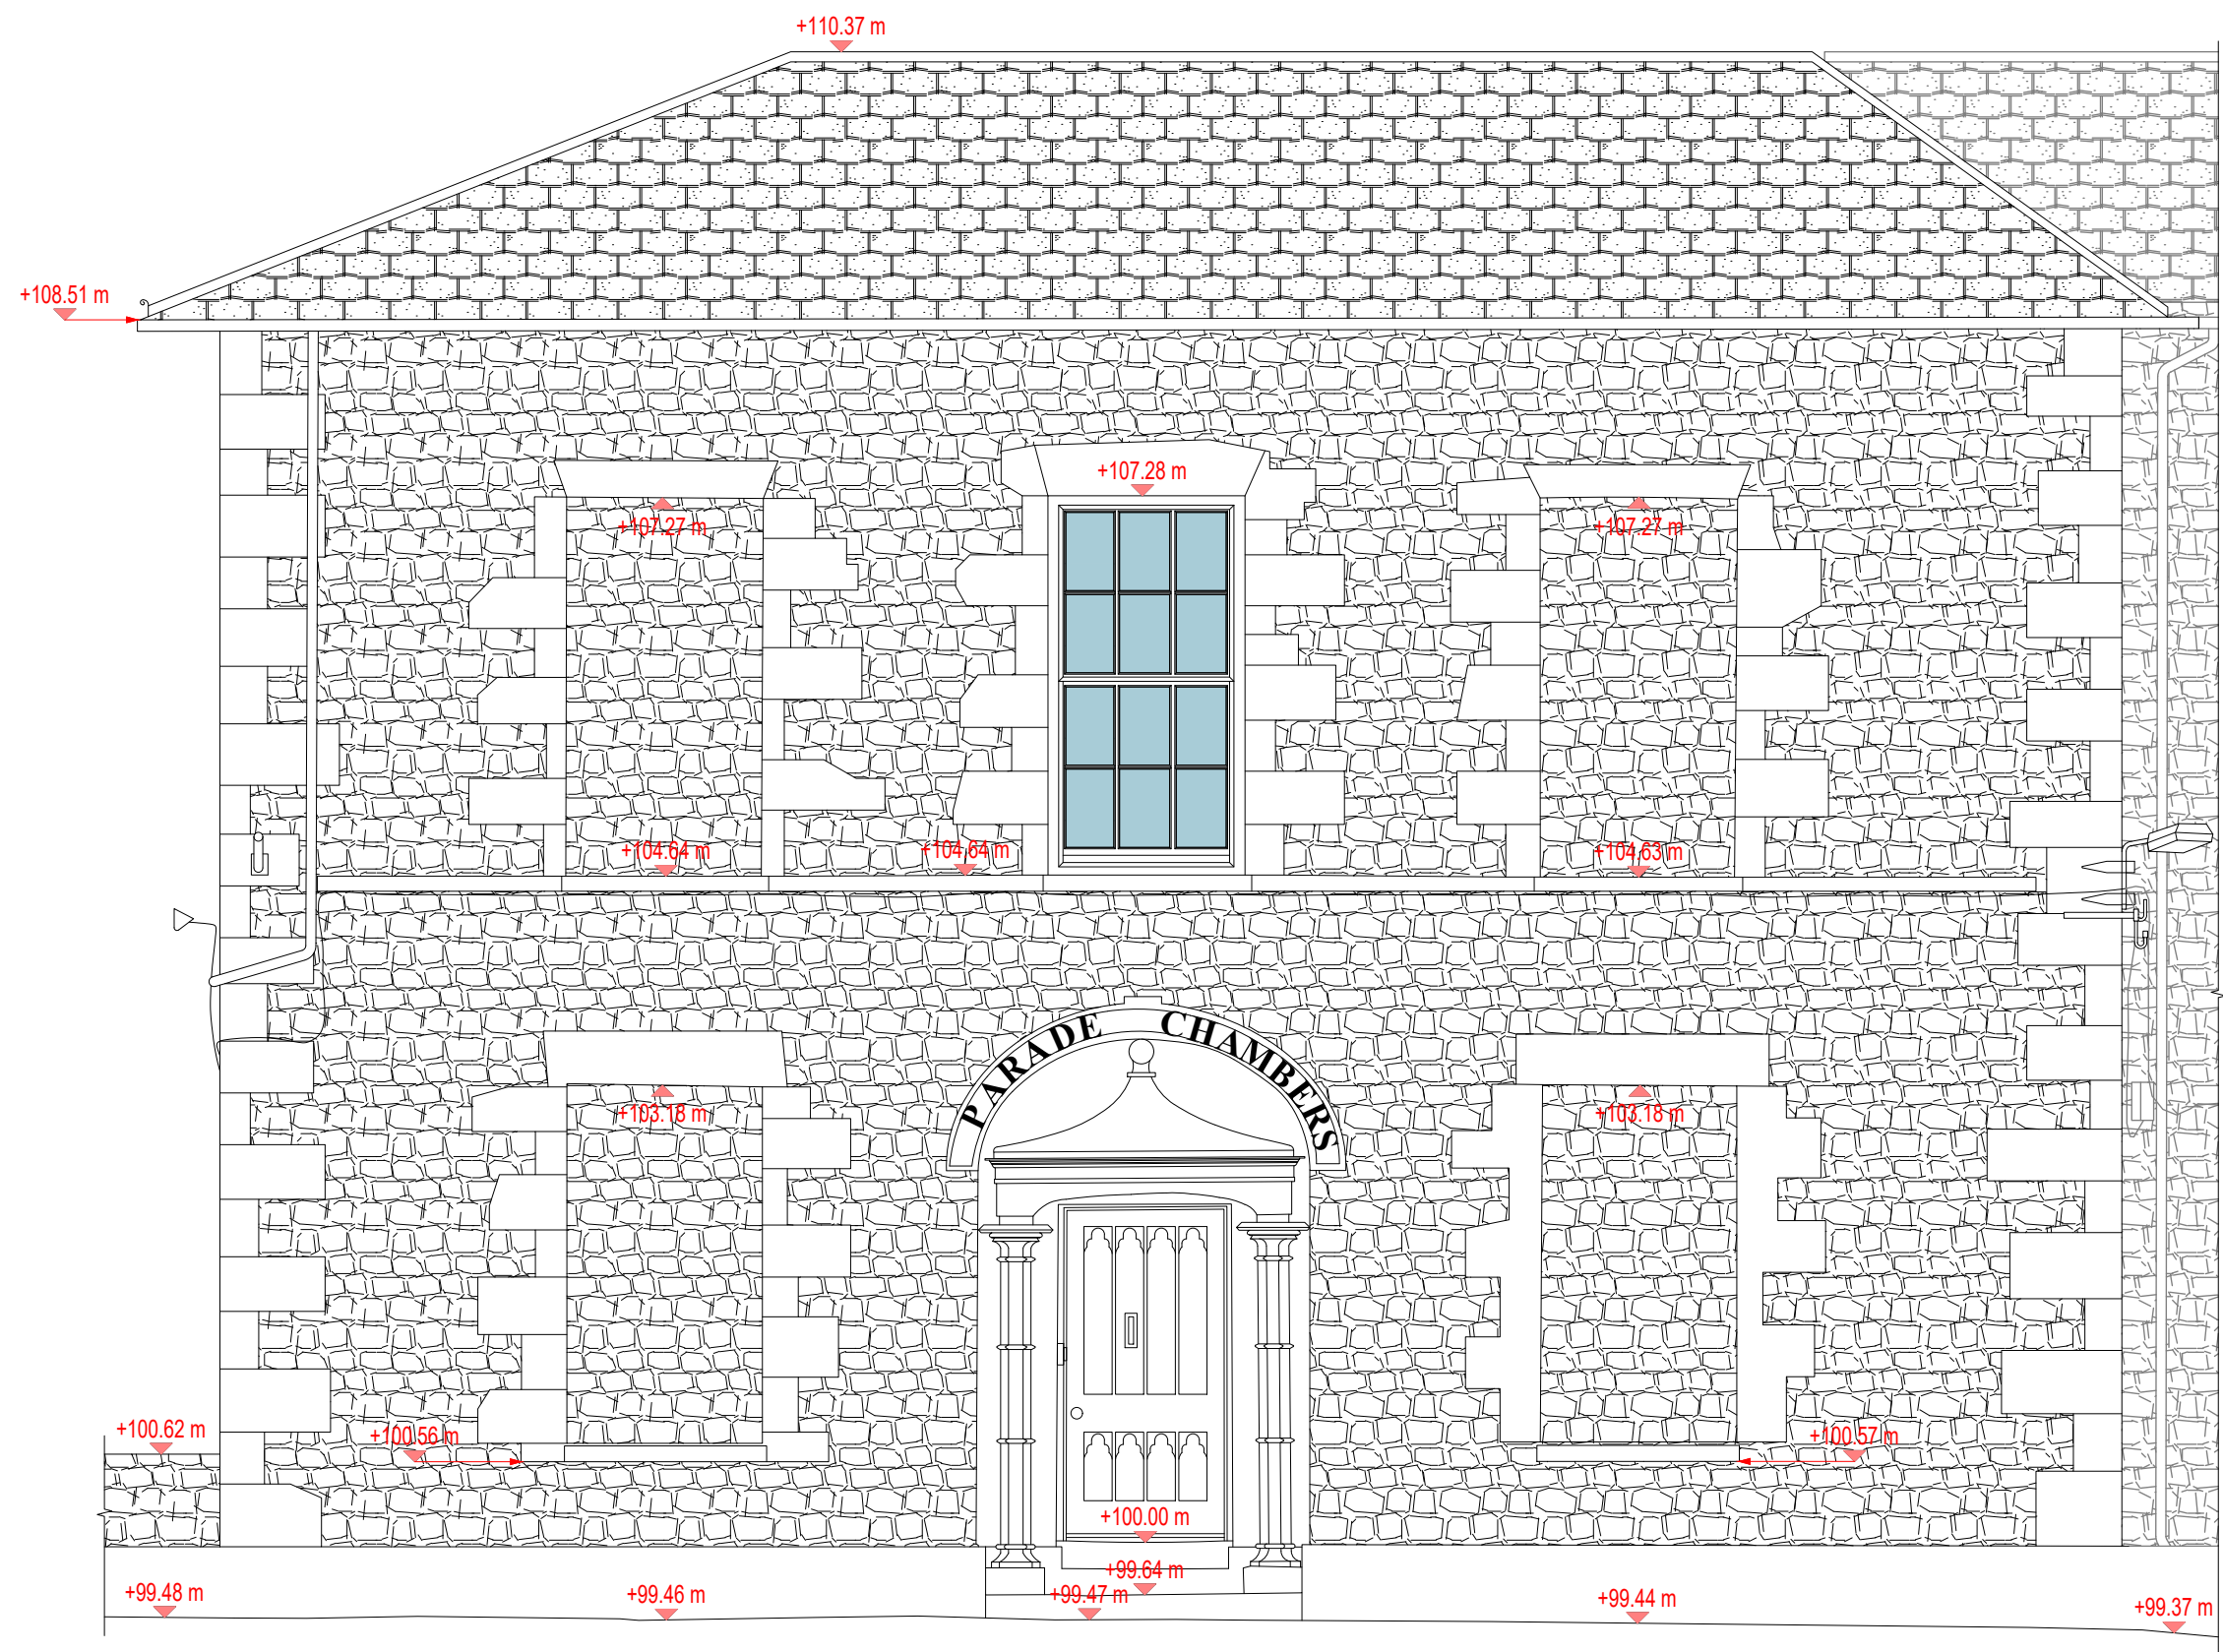

1 North West Elevation

1 : 50



2 West Elevation

1 : 50