


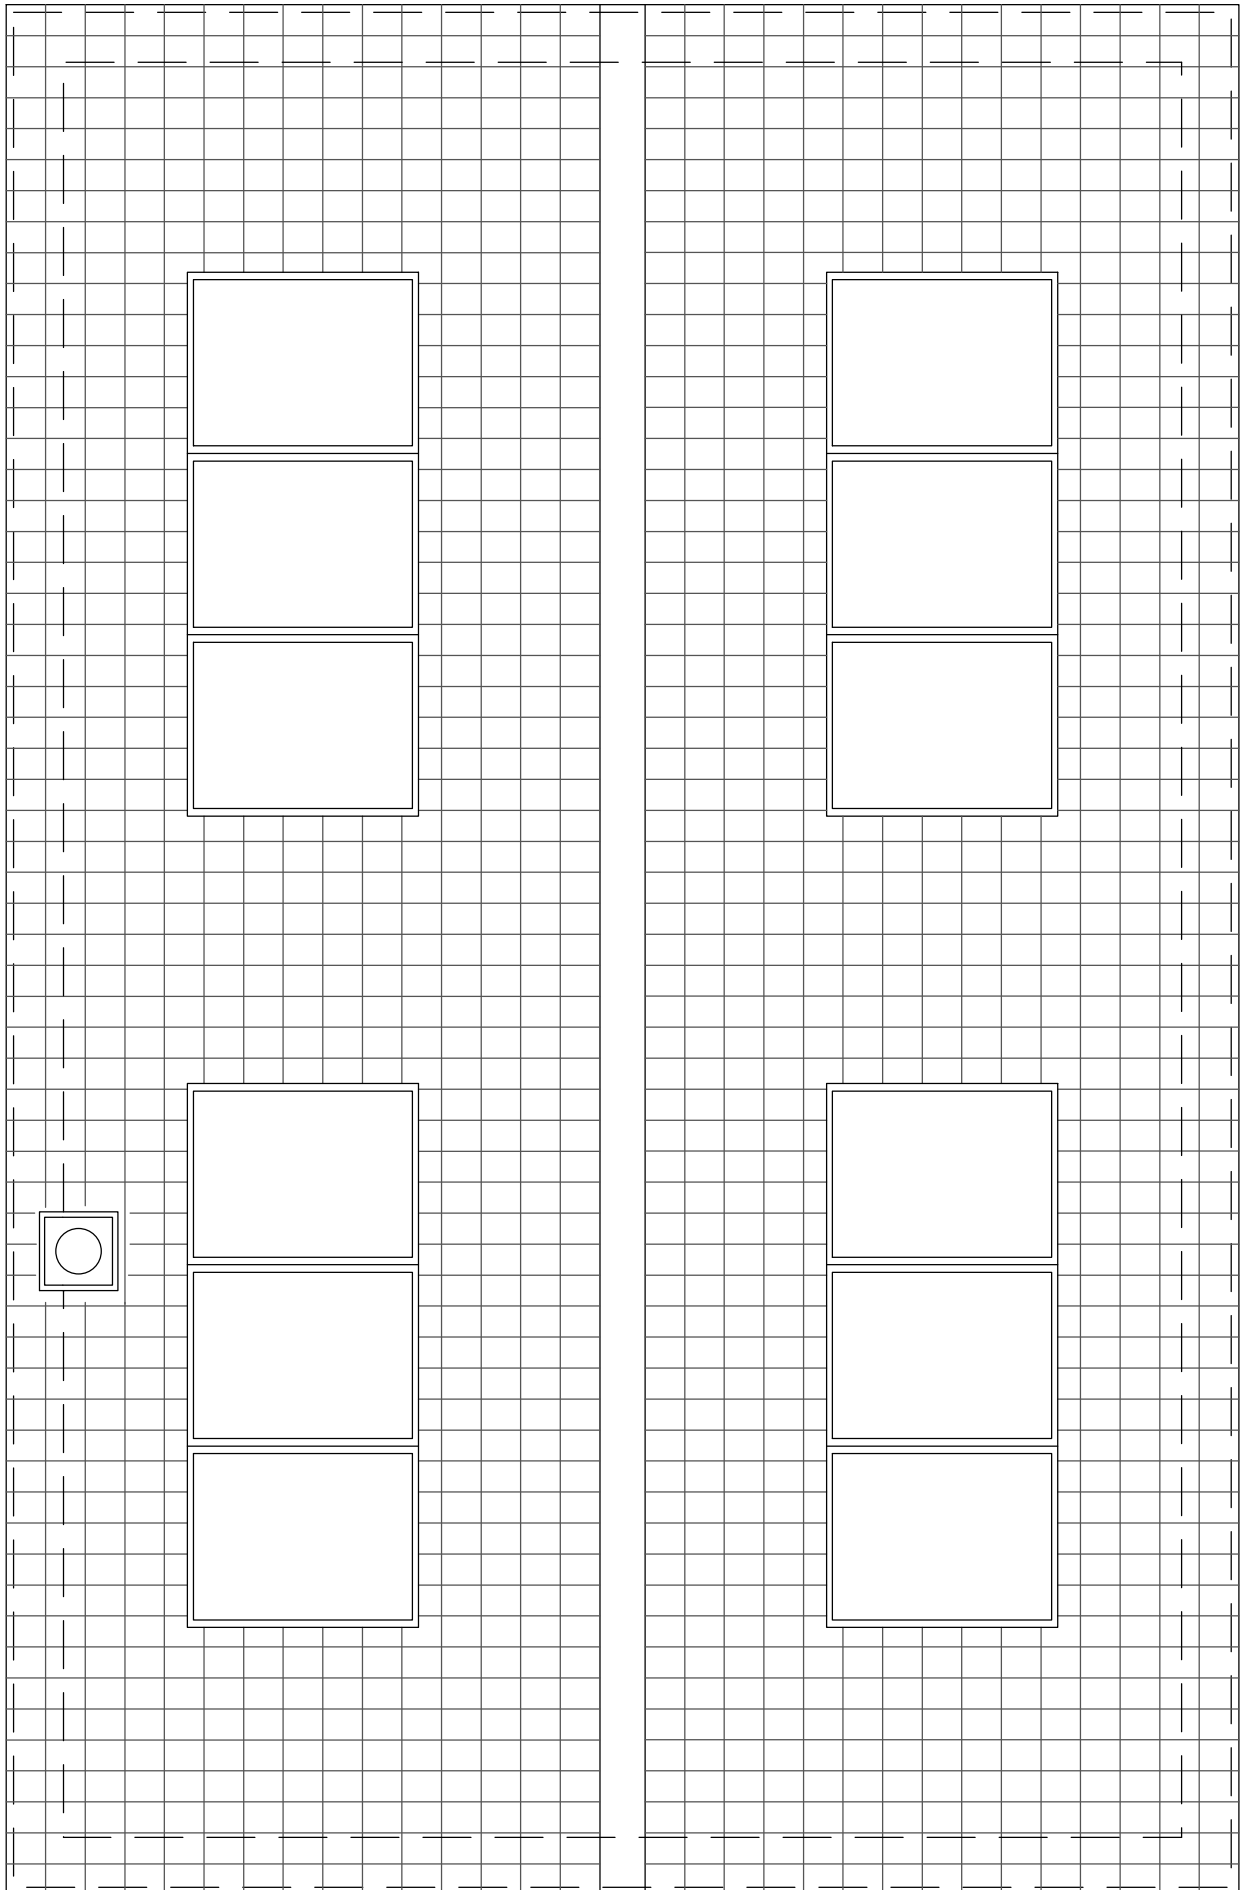

Old Methodist Chapel Green End Gamlingay
Dwg 10A Proposed Roof Plan Scale: 1:50 @ A4 Date: 20-02-2025 Revision A Chimney Retained