

NOTES:

Do not scale dimensions.
If in doubt, please ask!

A handwriting practice line consisting of a solid top line, a dashed middle line, and a solid bottom line. A red box highlights the first letter 'A', which is written in a cursive style. The letter 'A' starts with a small loop on the left, goes up to the top line, across to the right, and then down to the bottom line, forming a triangular shape. The rest of the line is empty for practice.

PAVING TO END OF EXTENSION

The floor plan shows a house with the following features:

- Bedroom:** Located in the top left, containing a **BED**.
- Bathroom:** Located in the top right, containing a toilet, a bathtub, and a sink.
- Living Area:** A large open space in the center and bottom, featuring a fireplace on the left wall and a staircase on the right.
- Doors:** Labeled D1, D2, D3, and D4.
- Windows:** Indicated by hatched lines along the exterior walls.
- Other:** A red dashed line with an arrow points from the text "entrance" to a doorway in the top right.

□ □


D

D2

FRONT

No 20

NO 16

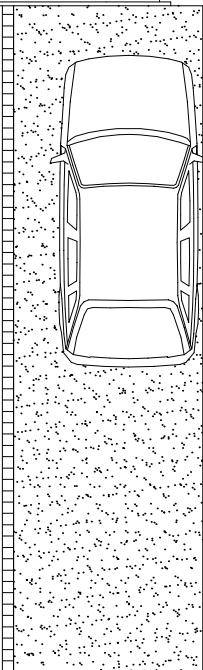

Broxtowe
Borough
COUNCIL

Directorate of Housing, Leisure & Property Services
Council Offices
Foster Avenue
Beeston
Nottingham
NG9 1AB

Tel: (0115) 917 7777
Fax: (0115) 917 3600

Email: env@broxtowe.gov.uk

PROJECT: 18 Derbyshire Avenue
Major Adaptation

TITLE: Site Plan

SCALE: 1:100	DATE: 10/04/2018
--------------	------------------

DRAWN: SG	CHECK: JB	SIZE: A3
-----------	-----------	----------

DWG No: CW18.012/01

DERBYSHIRE AVENUE