




Proposed Ground Floor Plan

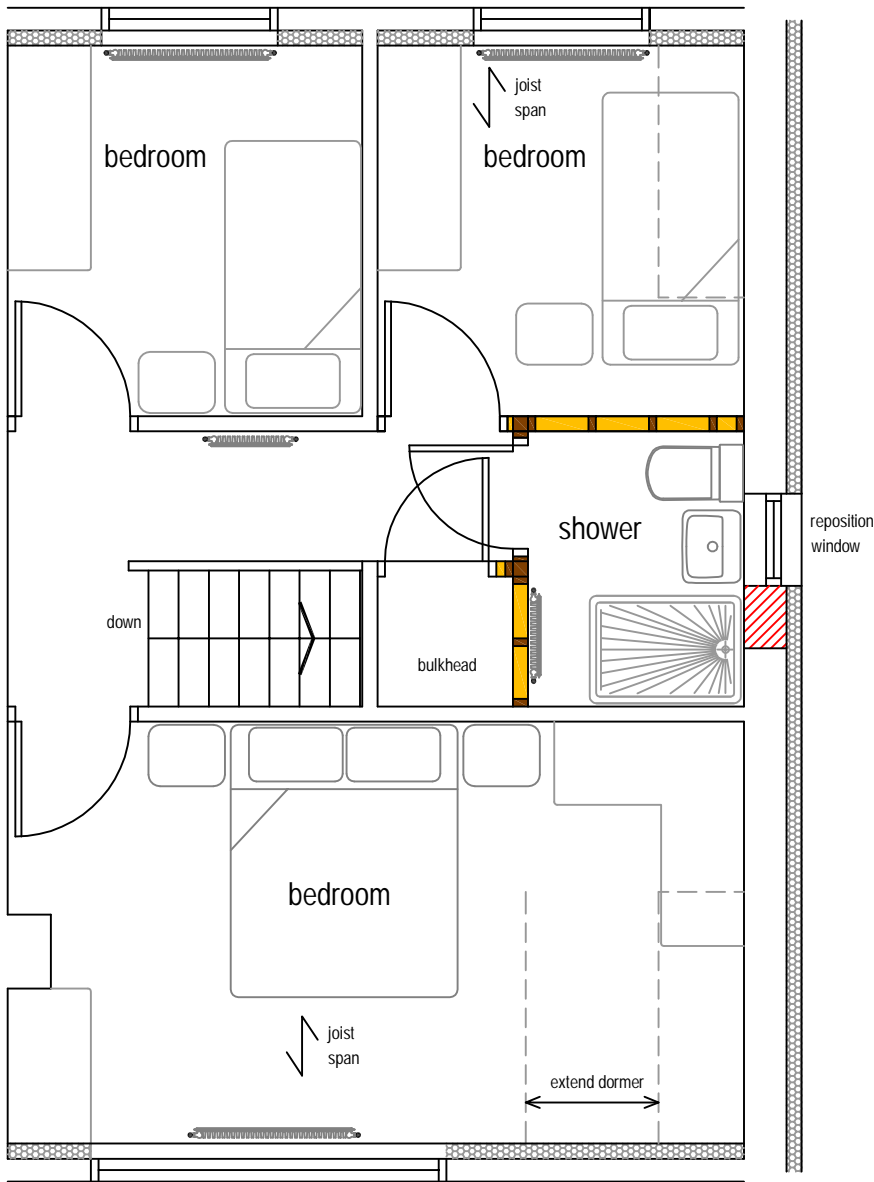

Proposed First Floor Plan

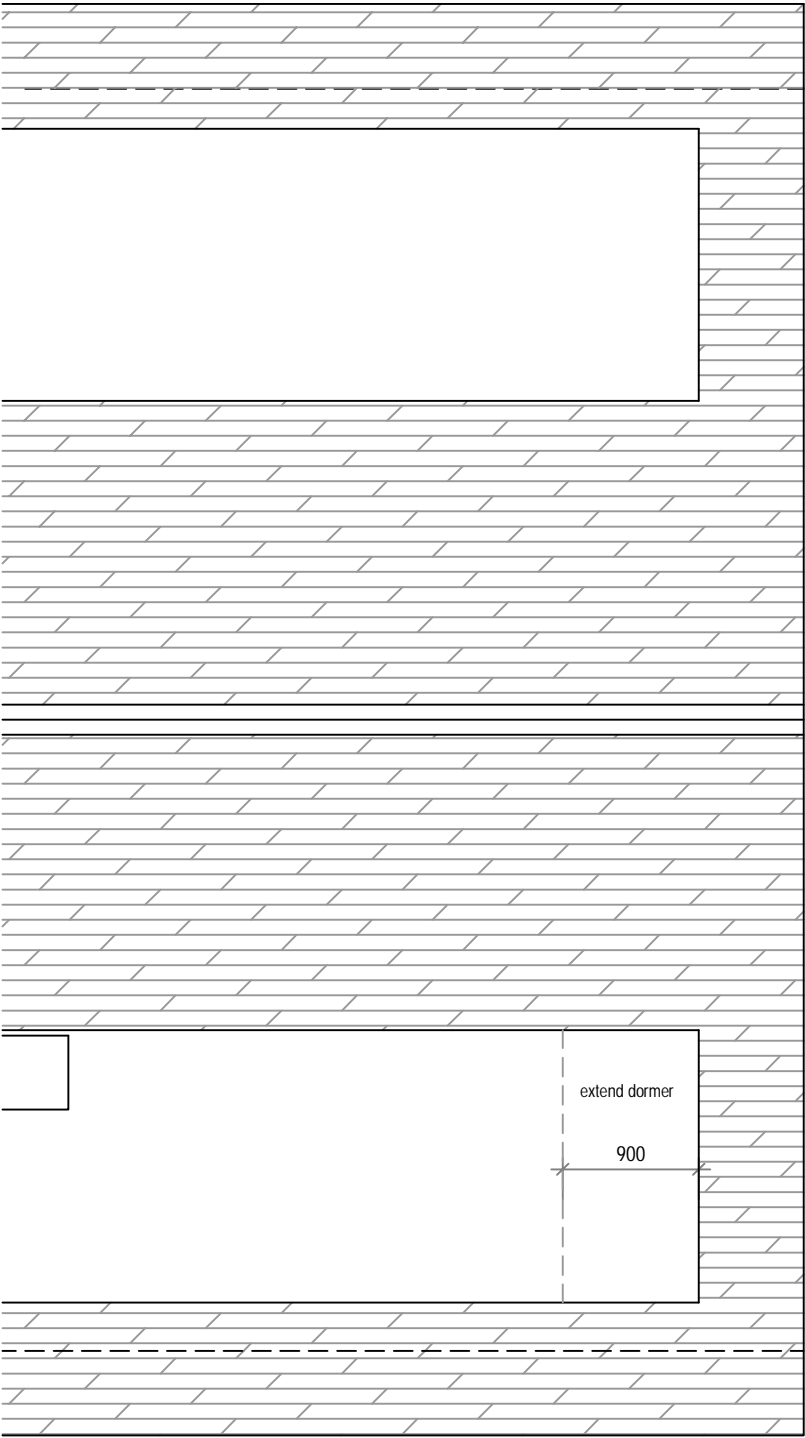

Proposed Roof Plan

 

Project Alterations / Refurbishment 15 Wasdale Close, PADIHAM		
Client Burnley Borough Council		
Description Proposed Plans	Date Aug 22	
Scale 1:50 @ A3	Drawn CW	Drawing No 616/03