


Existing Ground Floor Plan

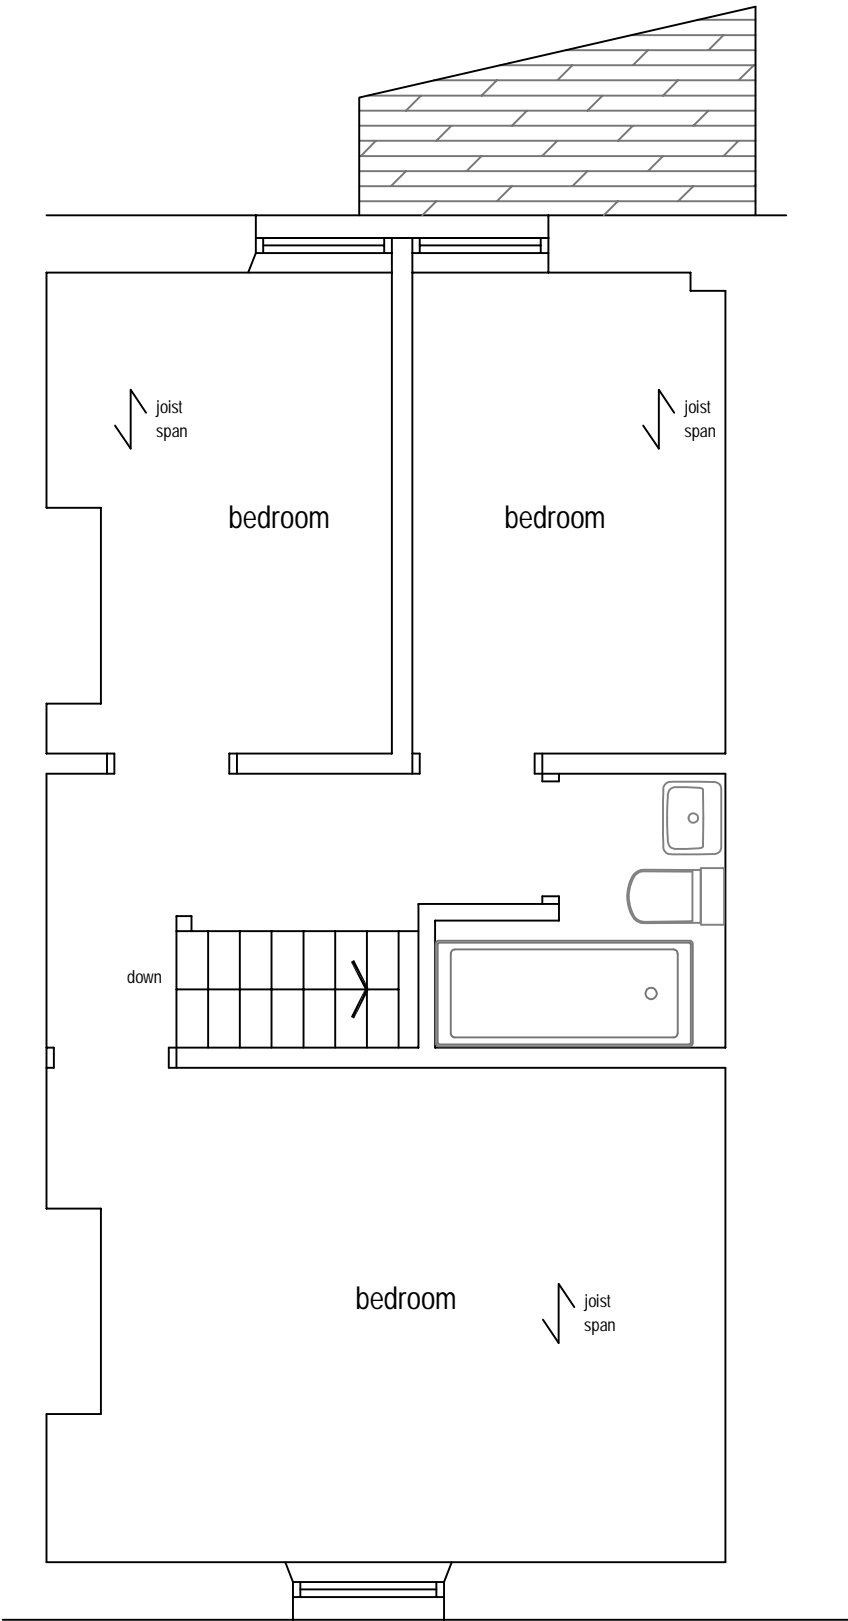

Existing First Floor Plan

Project Alterations / Refurbishment 27 Cleaver Street, BURNLEY		
Client Burnley Borough Council		
Description Existing Plans		Date Aug 22
Scale 1:50 @ A3	Drawn CW	Drawing No 615/01