



The drawings and associated specifications do not constitute a contract or part of a contract to build.
All dimensions are to be confirmed on site.
The contractor is to satisfy himself as to the intention and accuracy of these drawings and specifications.
The drawings and associated specifications remain the property of Deesigns and may not be reproduced without their written consent.
These drawings and specifications have been prepared for the purposes of obtaining planning permission and building regulations consent only.

NOTES:
Positions of chimneys and roof lights over Grenville St. 2-storey shops not shown due to lack of safe access to survey.

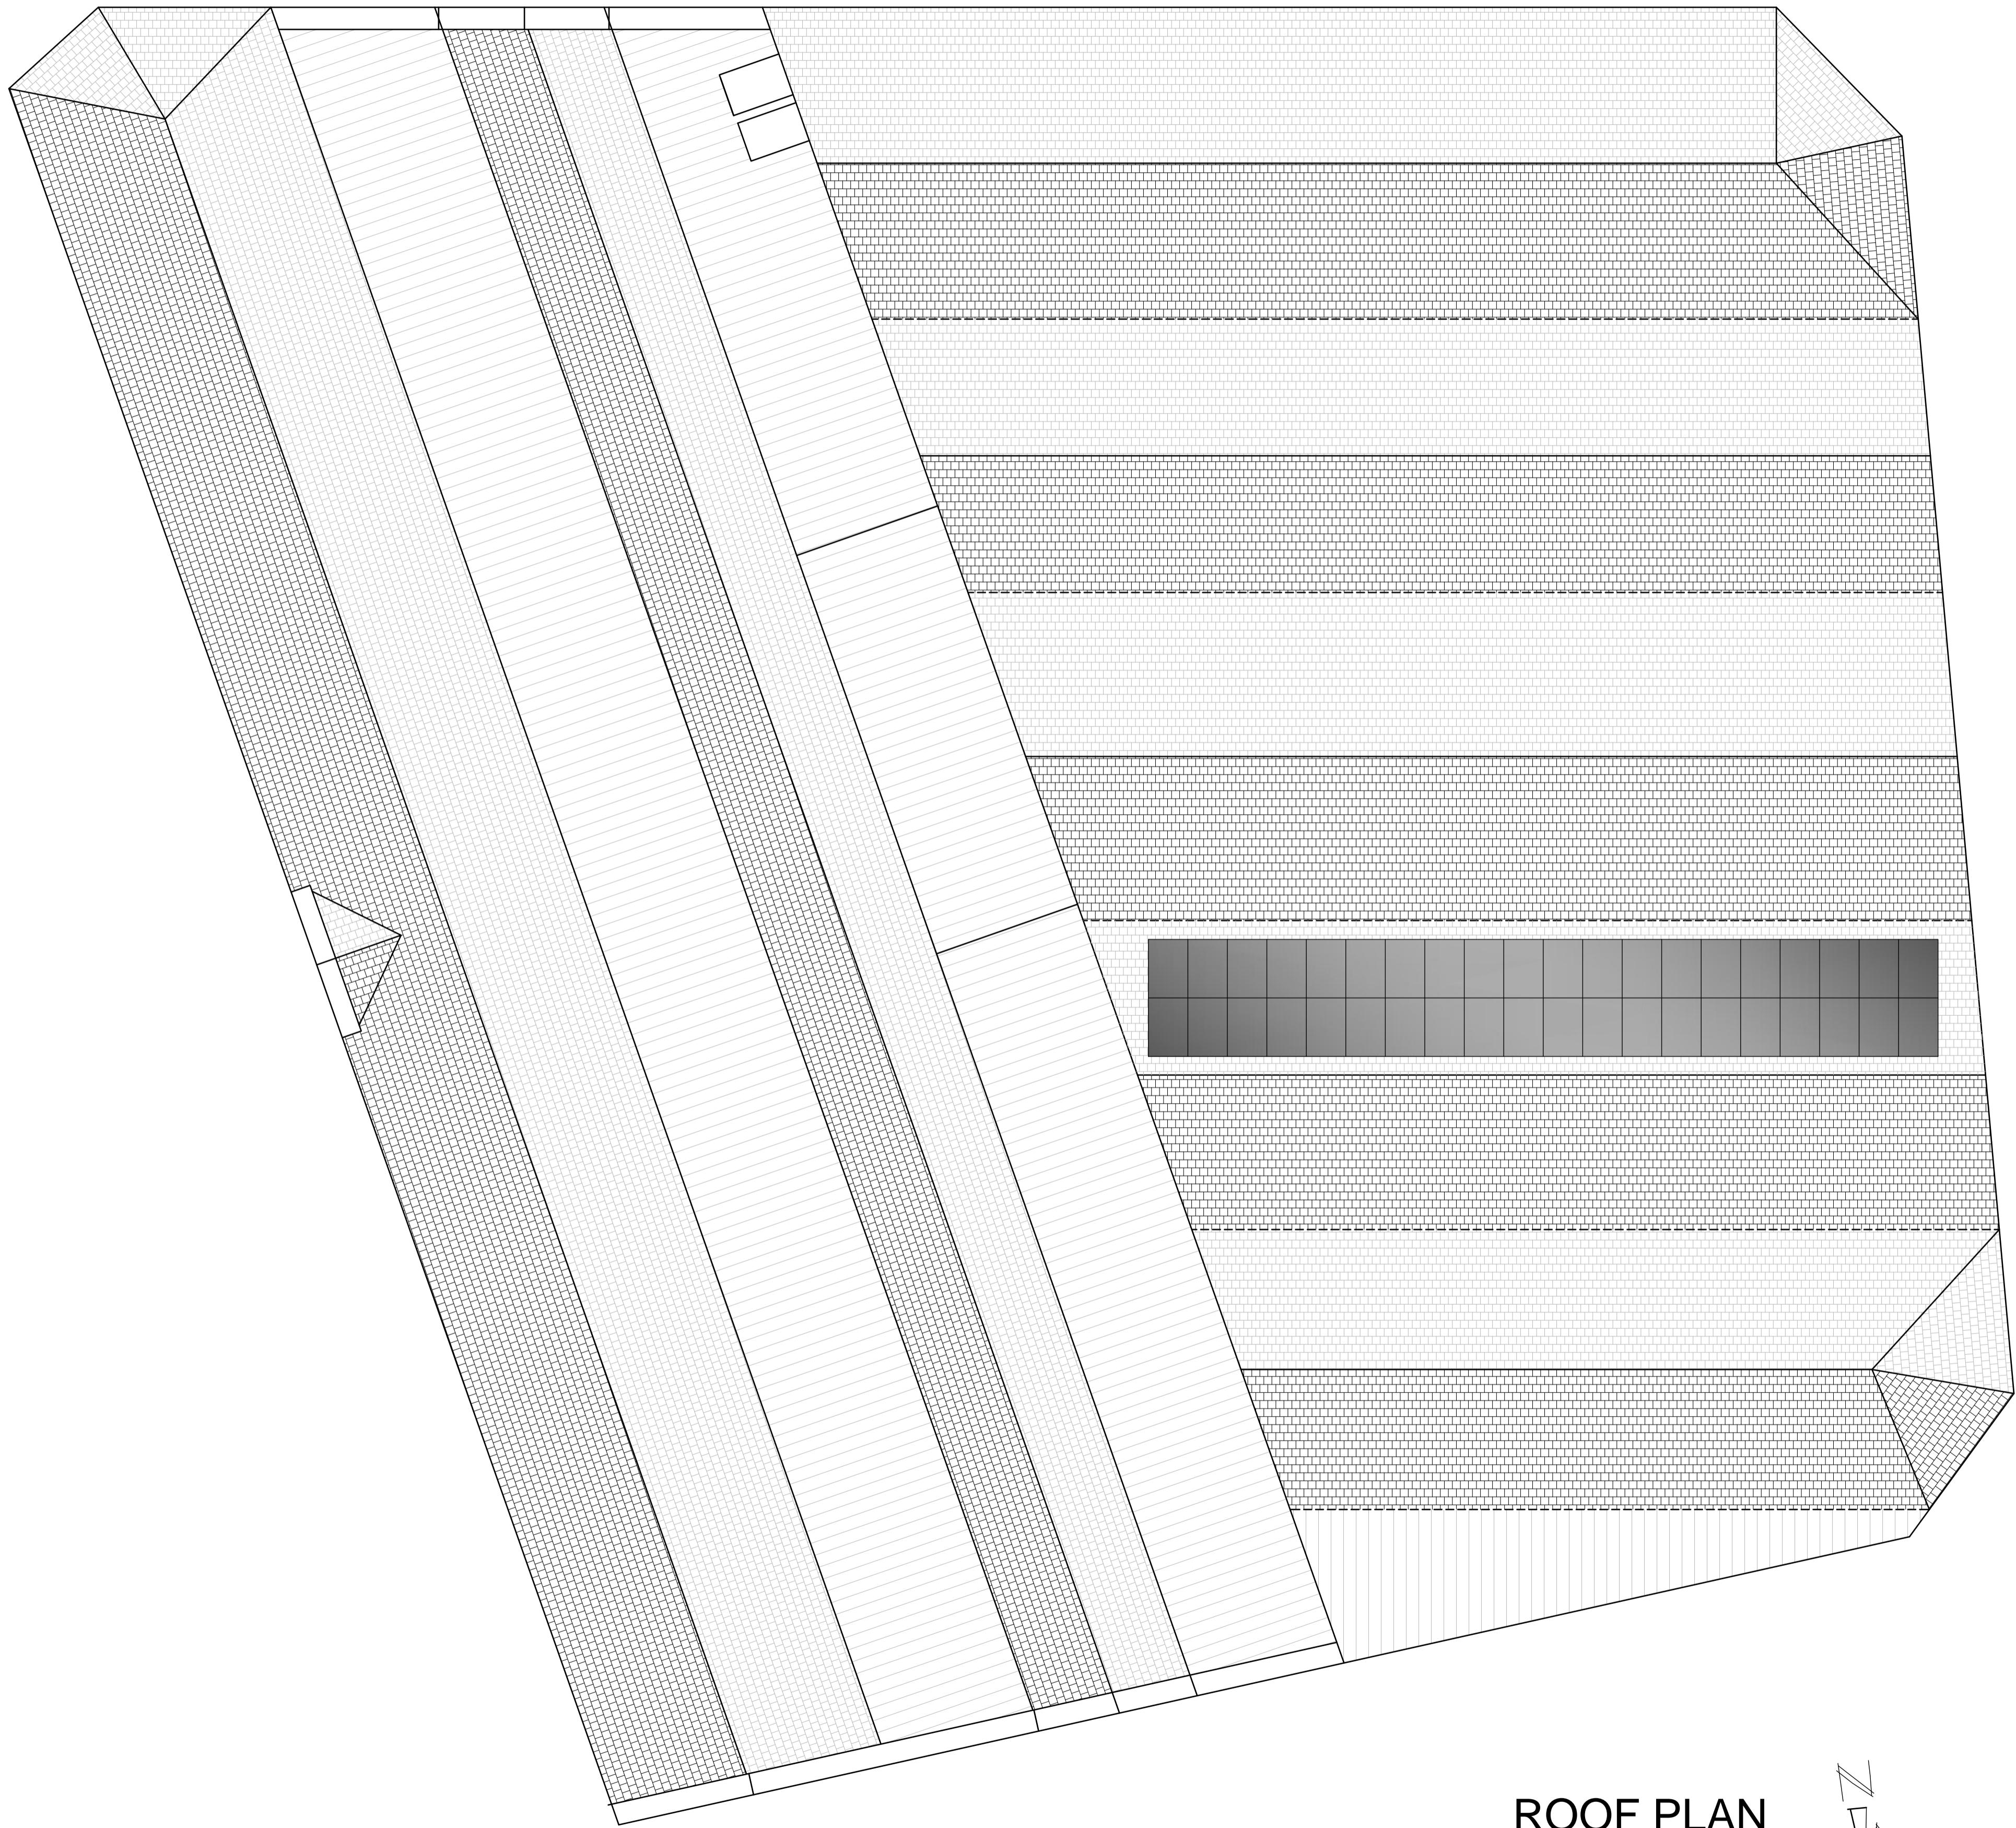

ROOF PLAN

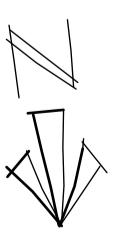

0 1 2 3 4 5M
1:100

deesigns
architectural services



Doug Jenkin FCIOB MCIArb
1, Little Field, Bideford, Devon EX39 3RP
t: 01237 475259 m: 07929 932751
e: admin@deesigns.co.uk

Client
Bideford Town Council
Town Hall, Bideford
EX39 2HU

Project
Bideford Pannier Market
Proposed Photovoltaic Panel array

Title
Roof Plan as Proposed

Scale Date
1:100 @ A1 September 2019

Drawing No. Rev.
2019.12/6